



MÍÐVANGUR 1A HAFU


Samþykkt á fundi bygginga-  
nefndar þ. 14/7 1971  
f. h. BYGGINGAFLUTUINN  
I HAFNARFIRÐI  
Asm. Sigvaldason

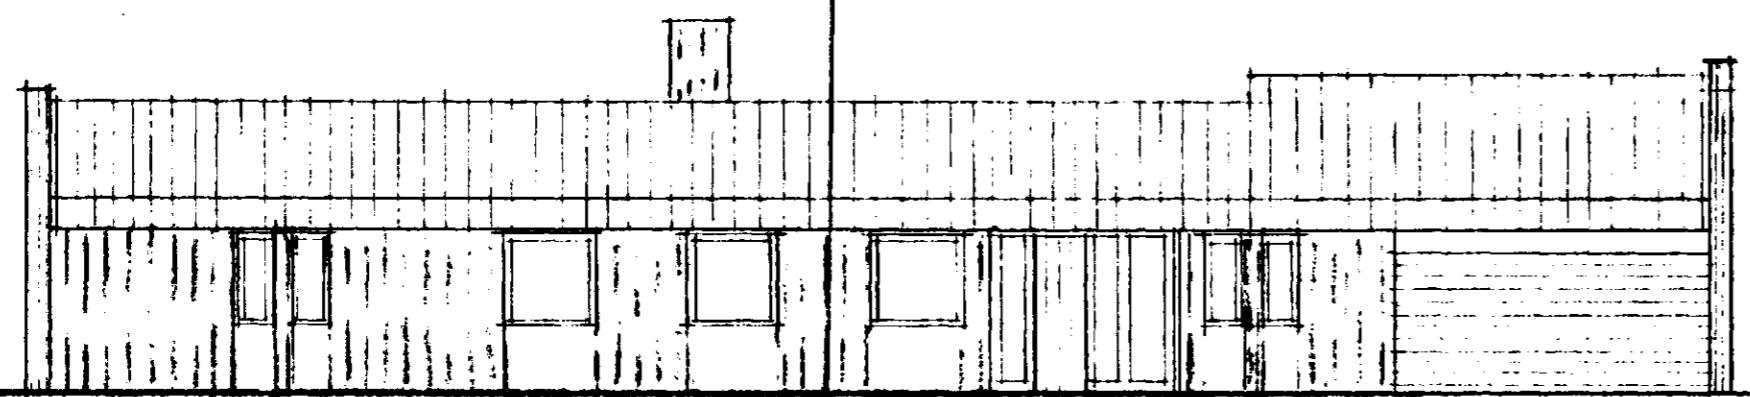


AUSTURH. (East Elevation)

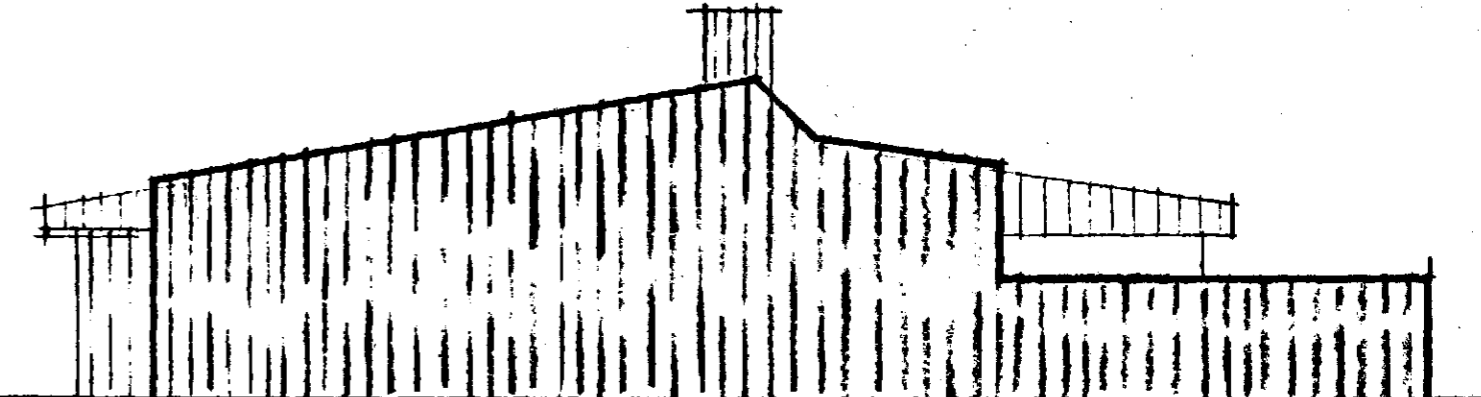

VESTURH. (West Elevation)

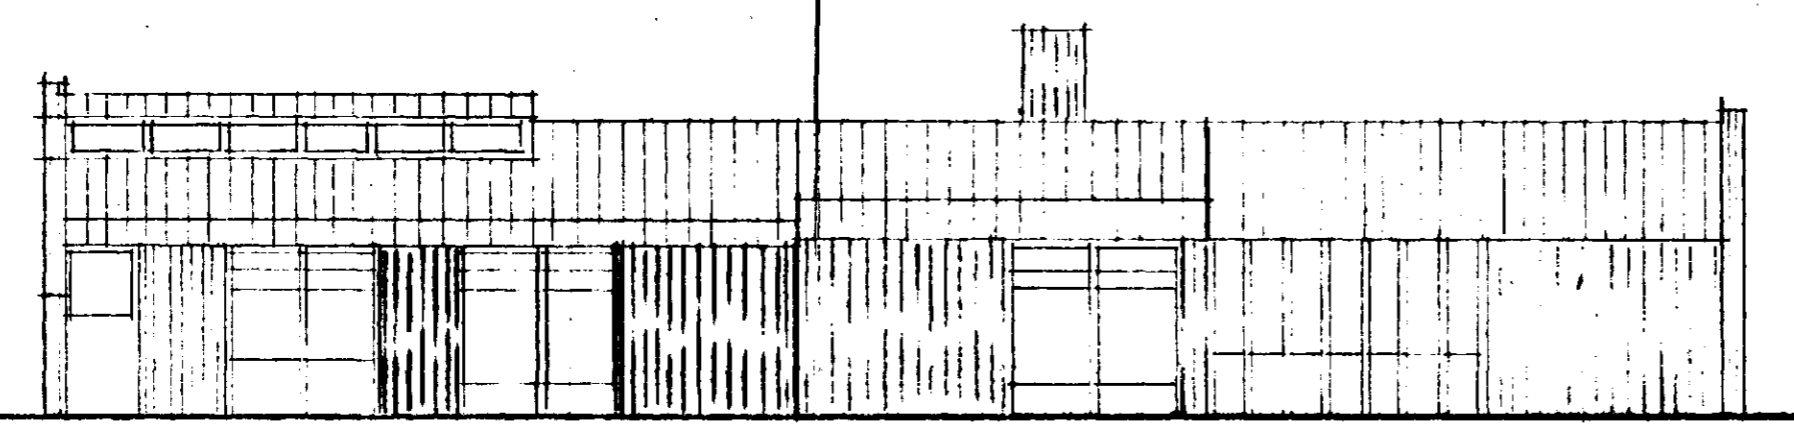

VESTURH. (South Elevation)

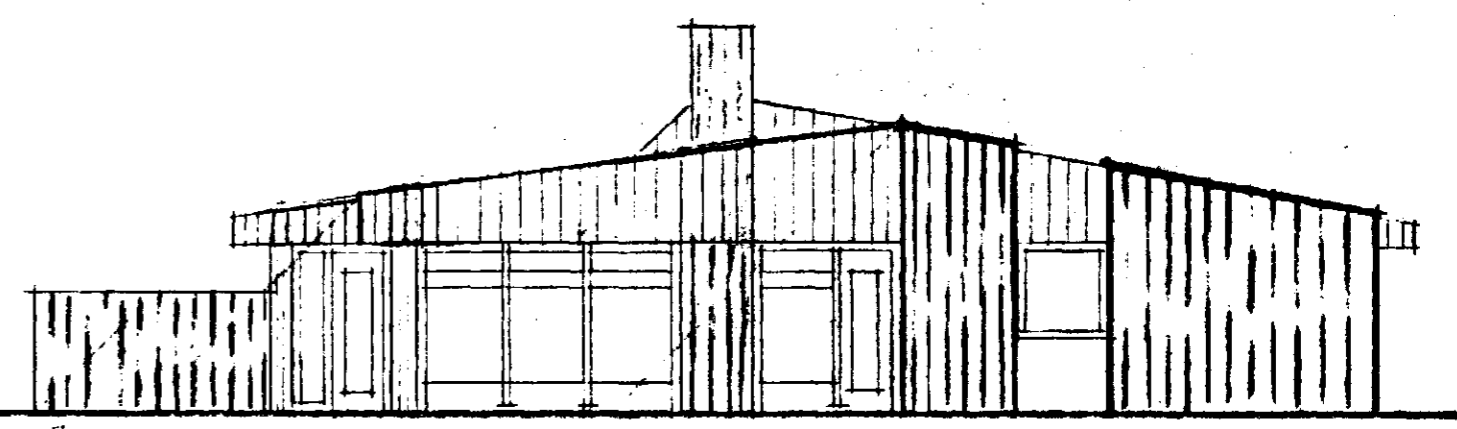

OSTURH. (North Elevation)

ARKITEKT FAI · REYKJAVÍK  
HILMAR ÓLAFSSON

MKV. 1000  
TEIKN. NR.  
SÍMI 18367  
DAGS. 24.6.1971