




Samþykkt þann
 15 JULÍ 2003
 Byggingafulltrúinn í Hafnarfirði
 F.h. Sigurbjartur Halldórsson

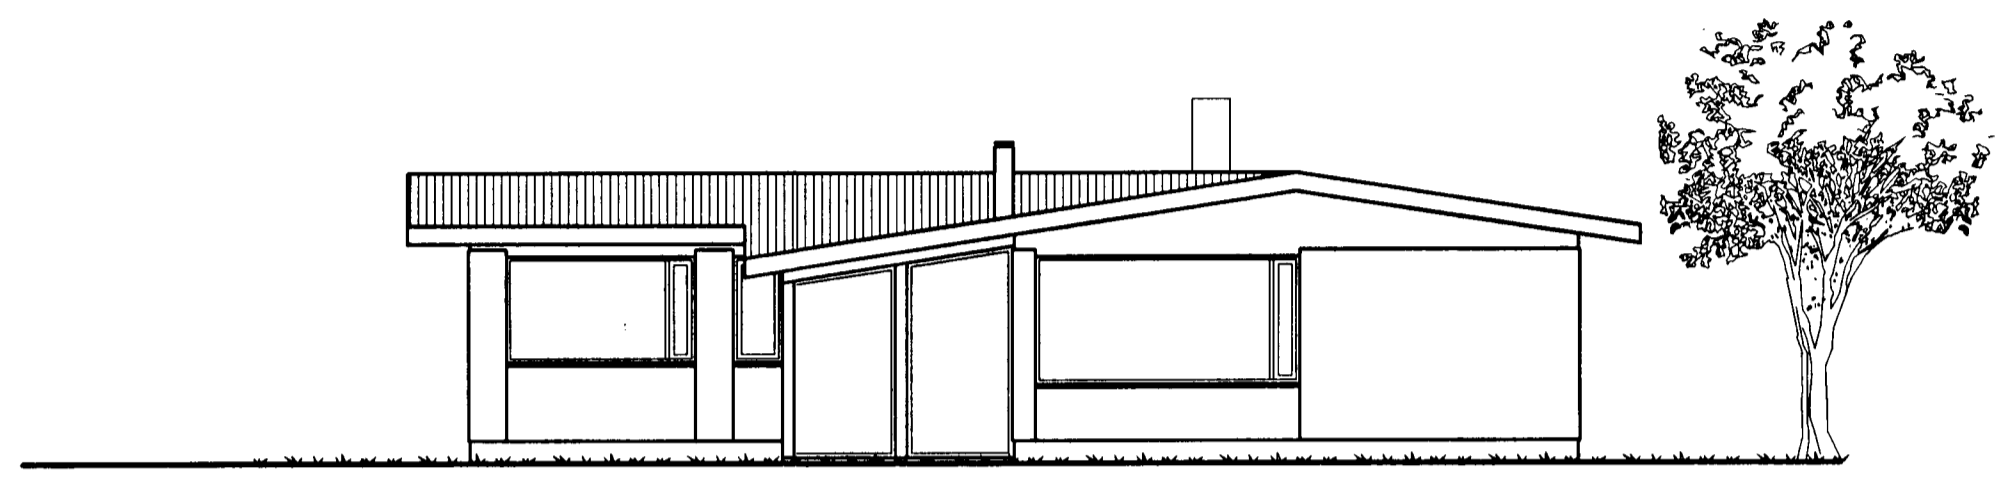


Suður
 1:100

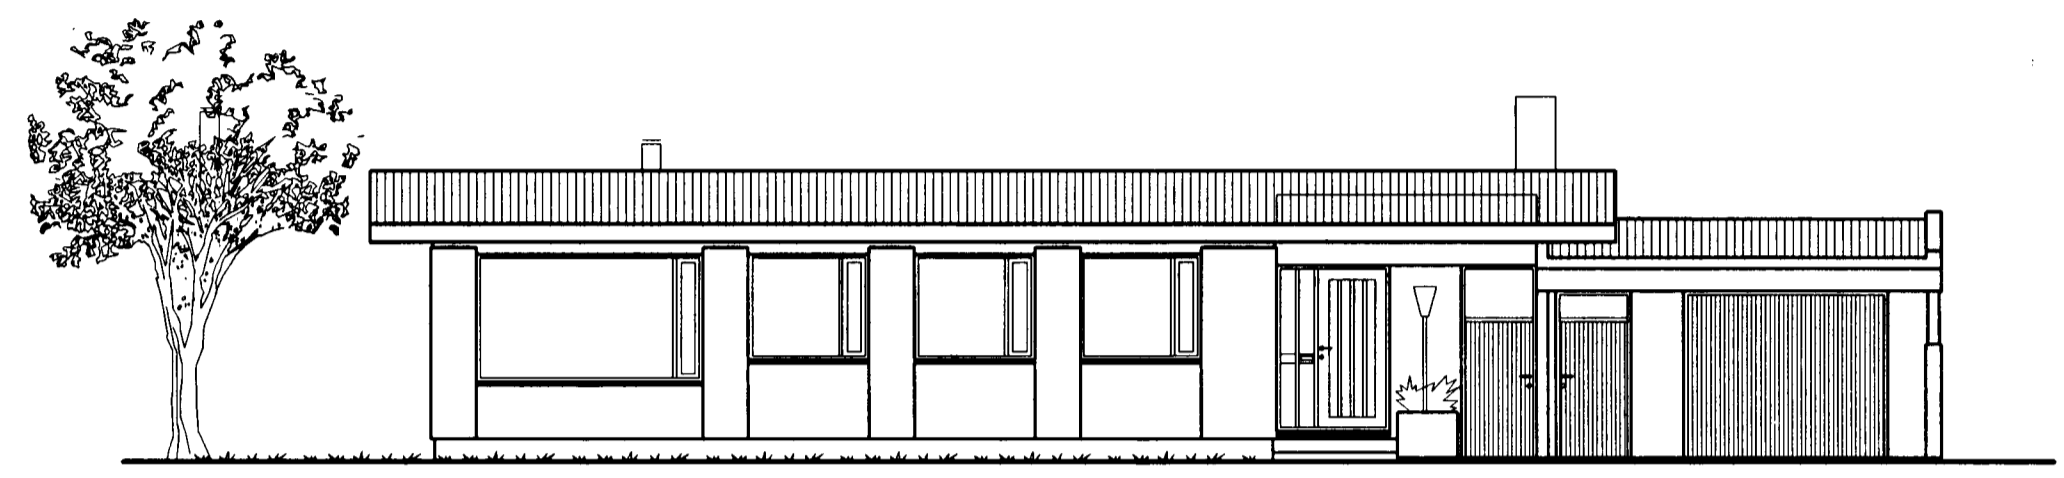


Austur
 1:100

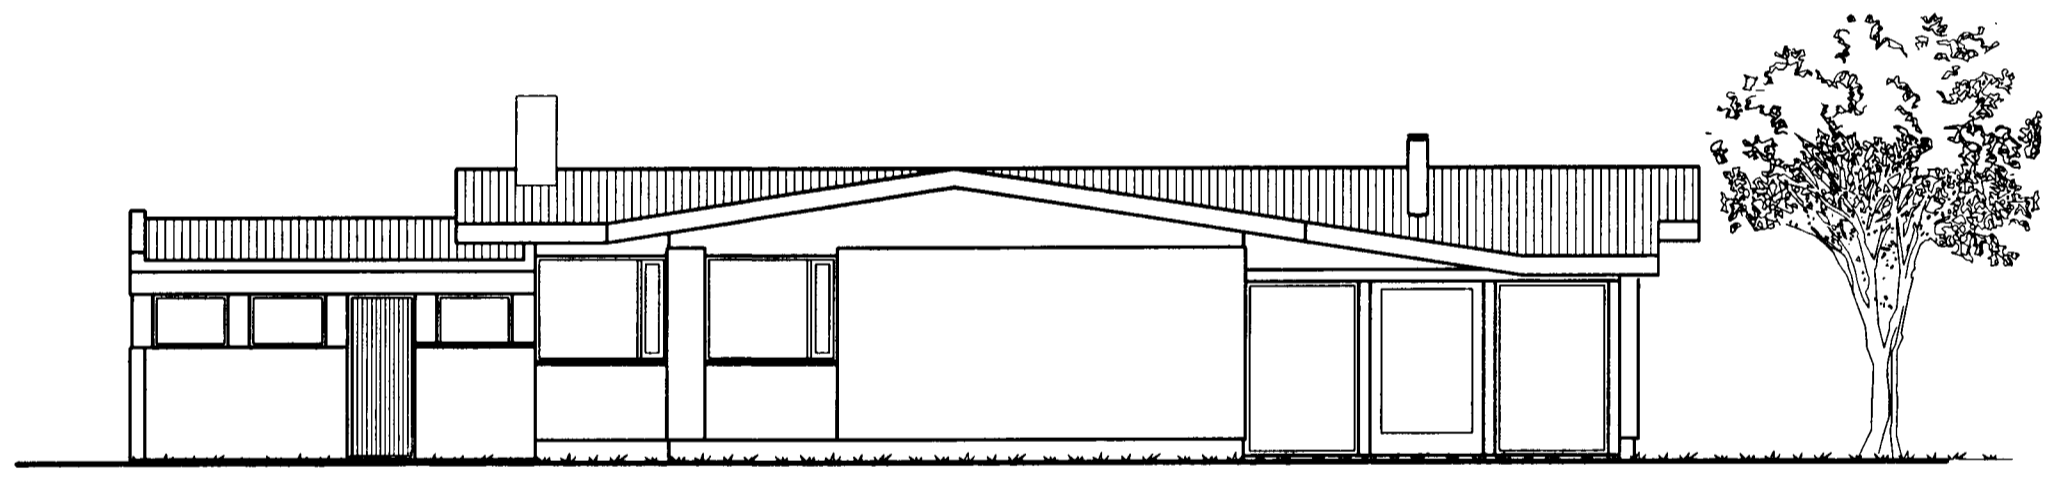


Vestur
 1:100

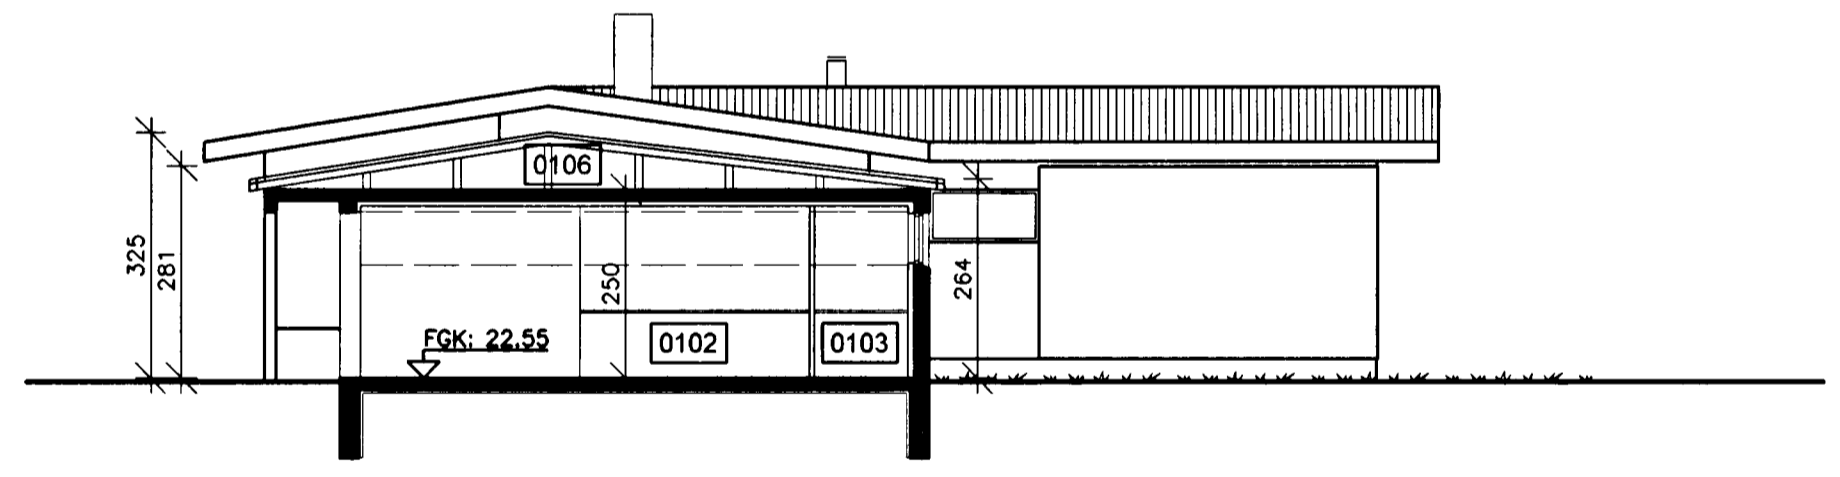

A-A'
 01 Norður - Sneiðing
 1:100

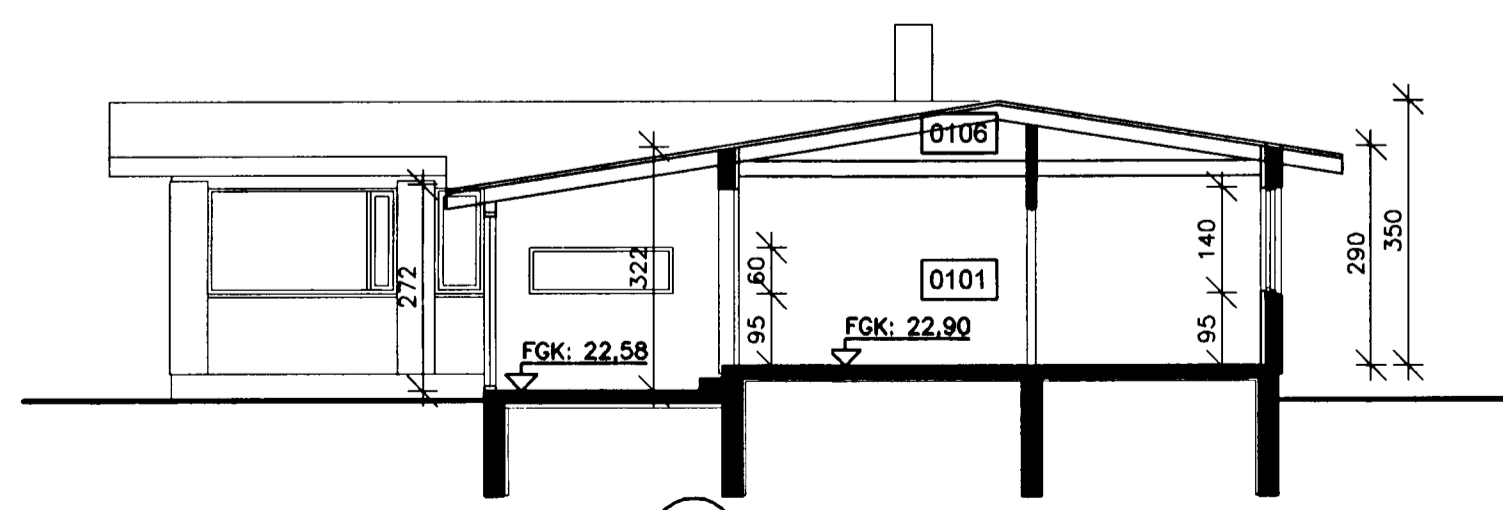


B-B'
 01 Sneiðing
 1:100

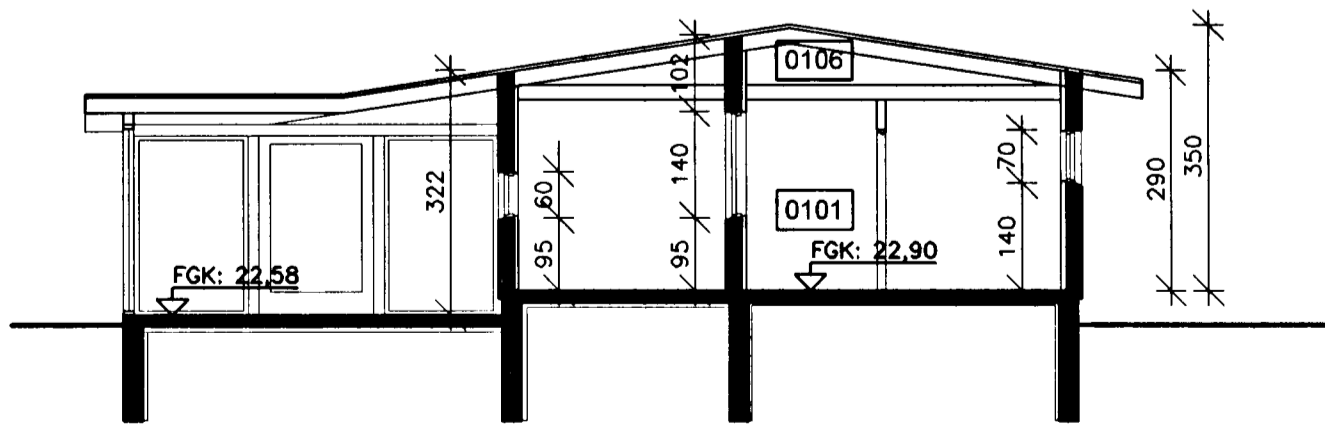

C-C'
 01 Sneiðing
 1:100

BREYTT

MÍÐVANGUR 35

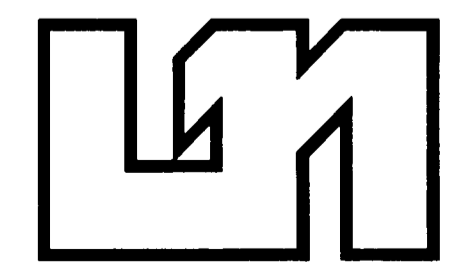

ÓTLITSMYNDIR
 SNEIDINGAR
 DAGS.: 30.06.2003

Teiknistofan Lækjargötu 11, 220 Hafnarfirði, s. 565 1064
 Trausti S. Harðarson arkitekt, kt. 231054-3919, traustih@centrum.is
Trausti S. Harðarson