



SKÝRINGAR SJA TEIKN. NR. 7.

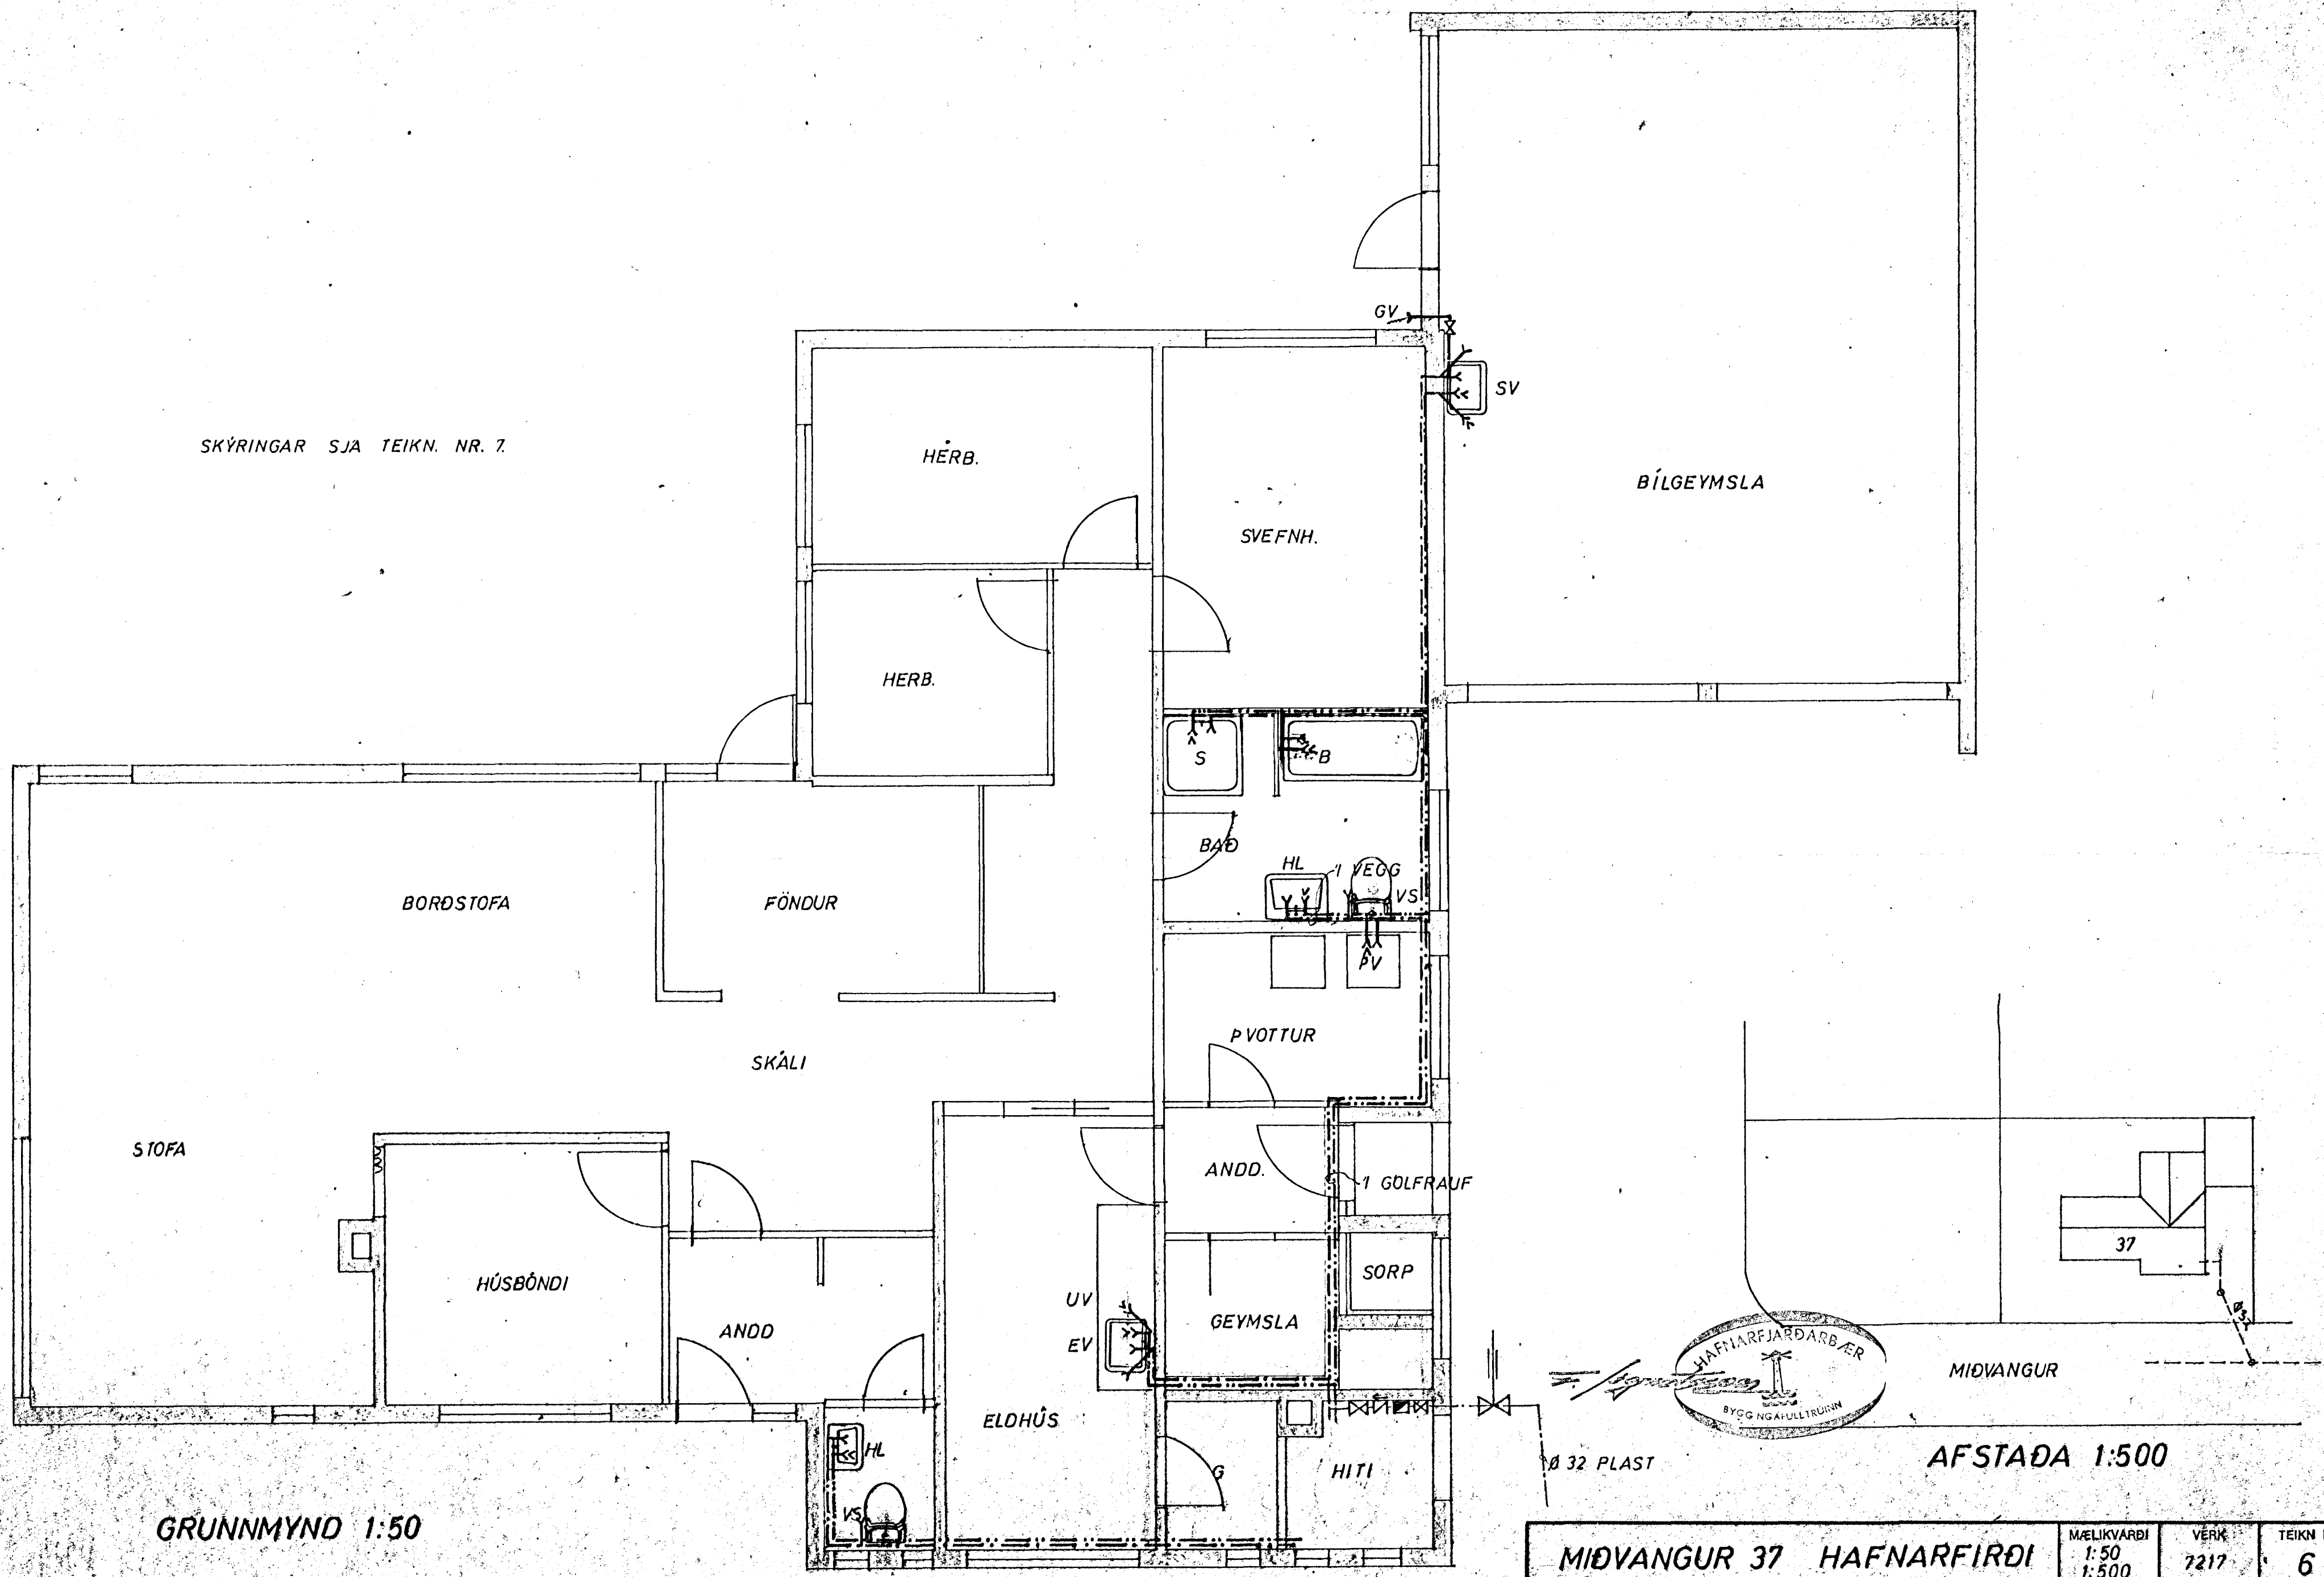

GRUNNMYND 1:50

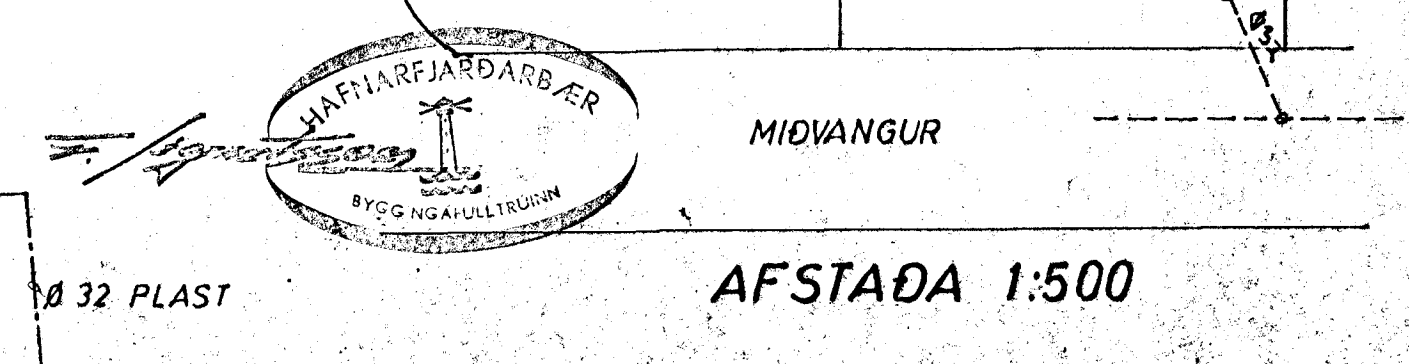

MÍÐVANGUR 37 HAFNARFIRÐI	MÆLIKVARÐI 1:50 1:500	VÉRK 7217	TEIKN NR 6
VATNSLÖGN GRUNNMYND OG AFSTADA	Hanna S. J. B. Teiknað	Yfirfarir Samb. J. B.	DAGS MARZ '73
JÓHANN GUNNAR BERGPÓRSSON VERKFR MVFI KÖLDUKINN 9 - HAFNARFIRÐI - Sími 52899 - STRANDGATU 11 Sími 53315	BREYTT		