


(SUÐUR) - MIDVANGUR

AFSTADA 1:500

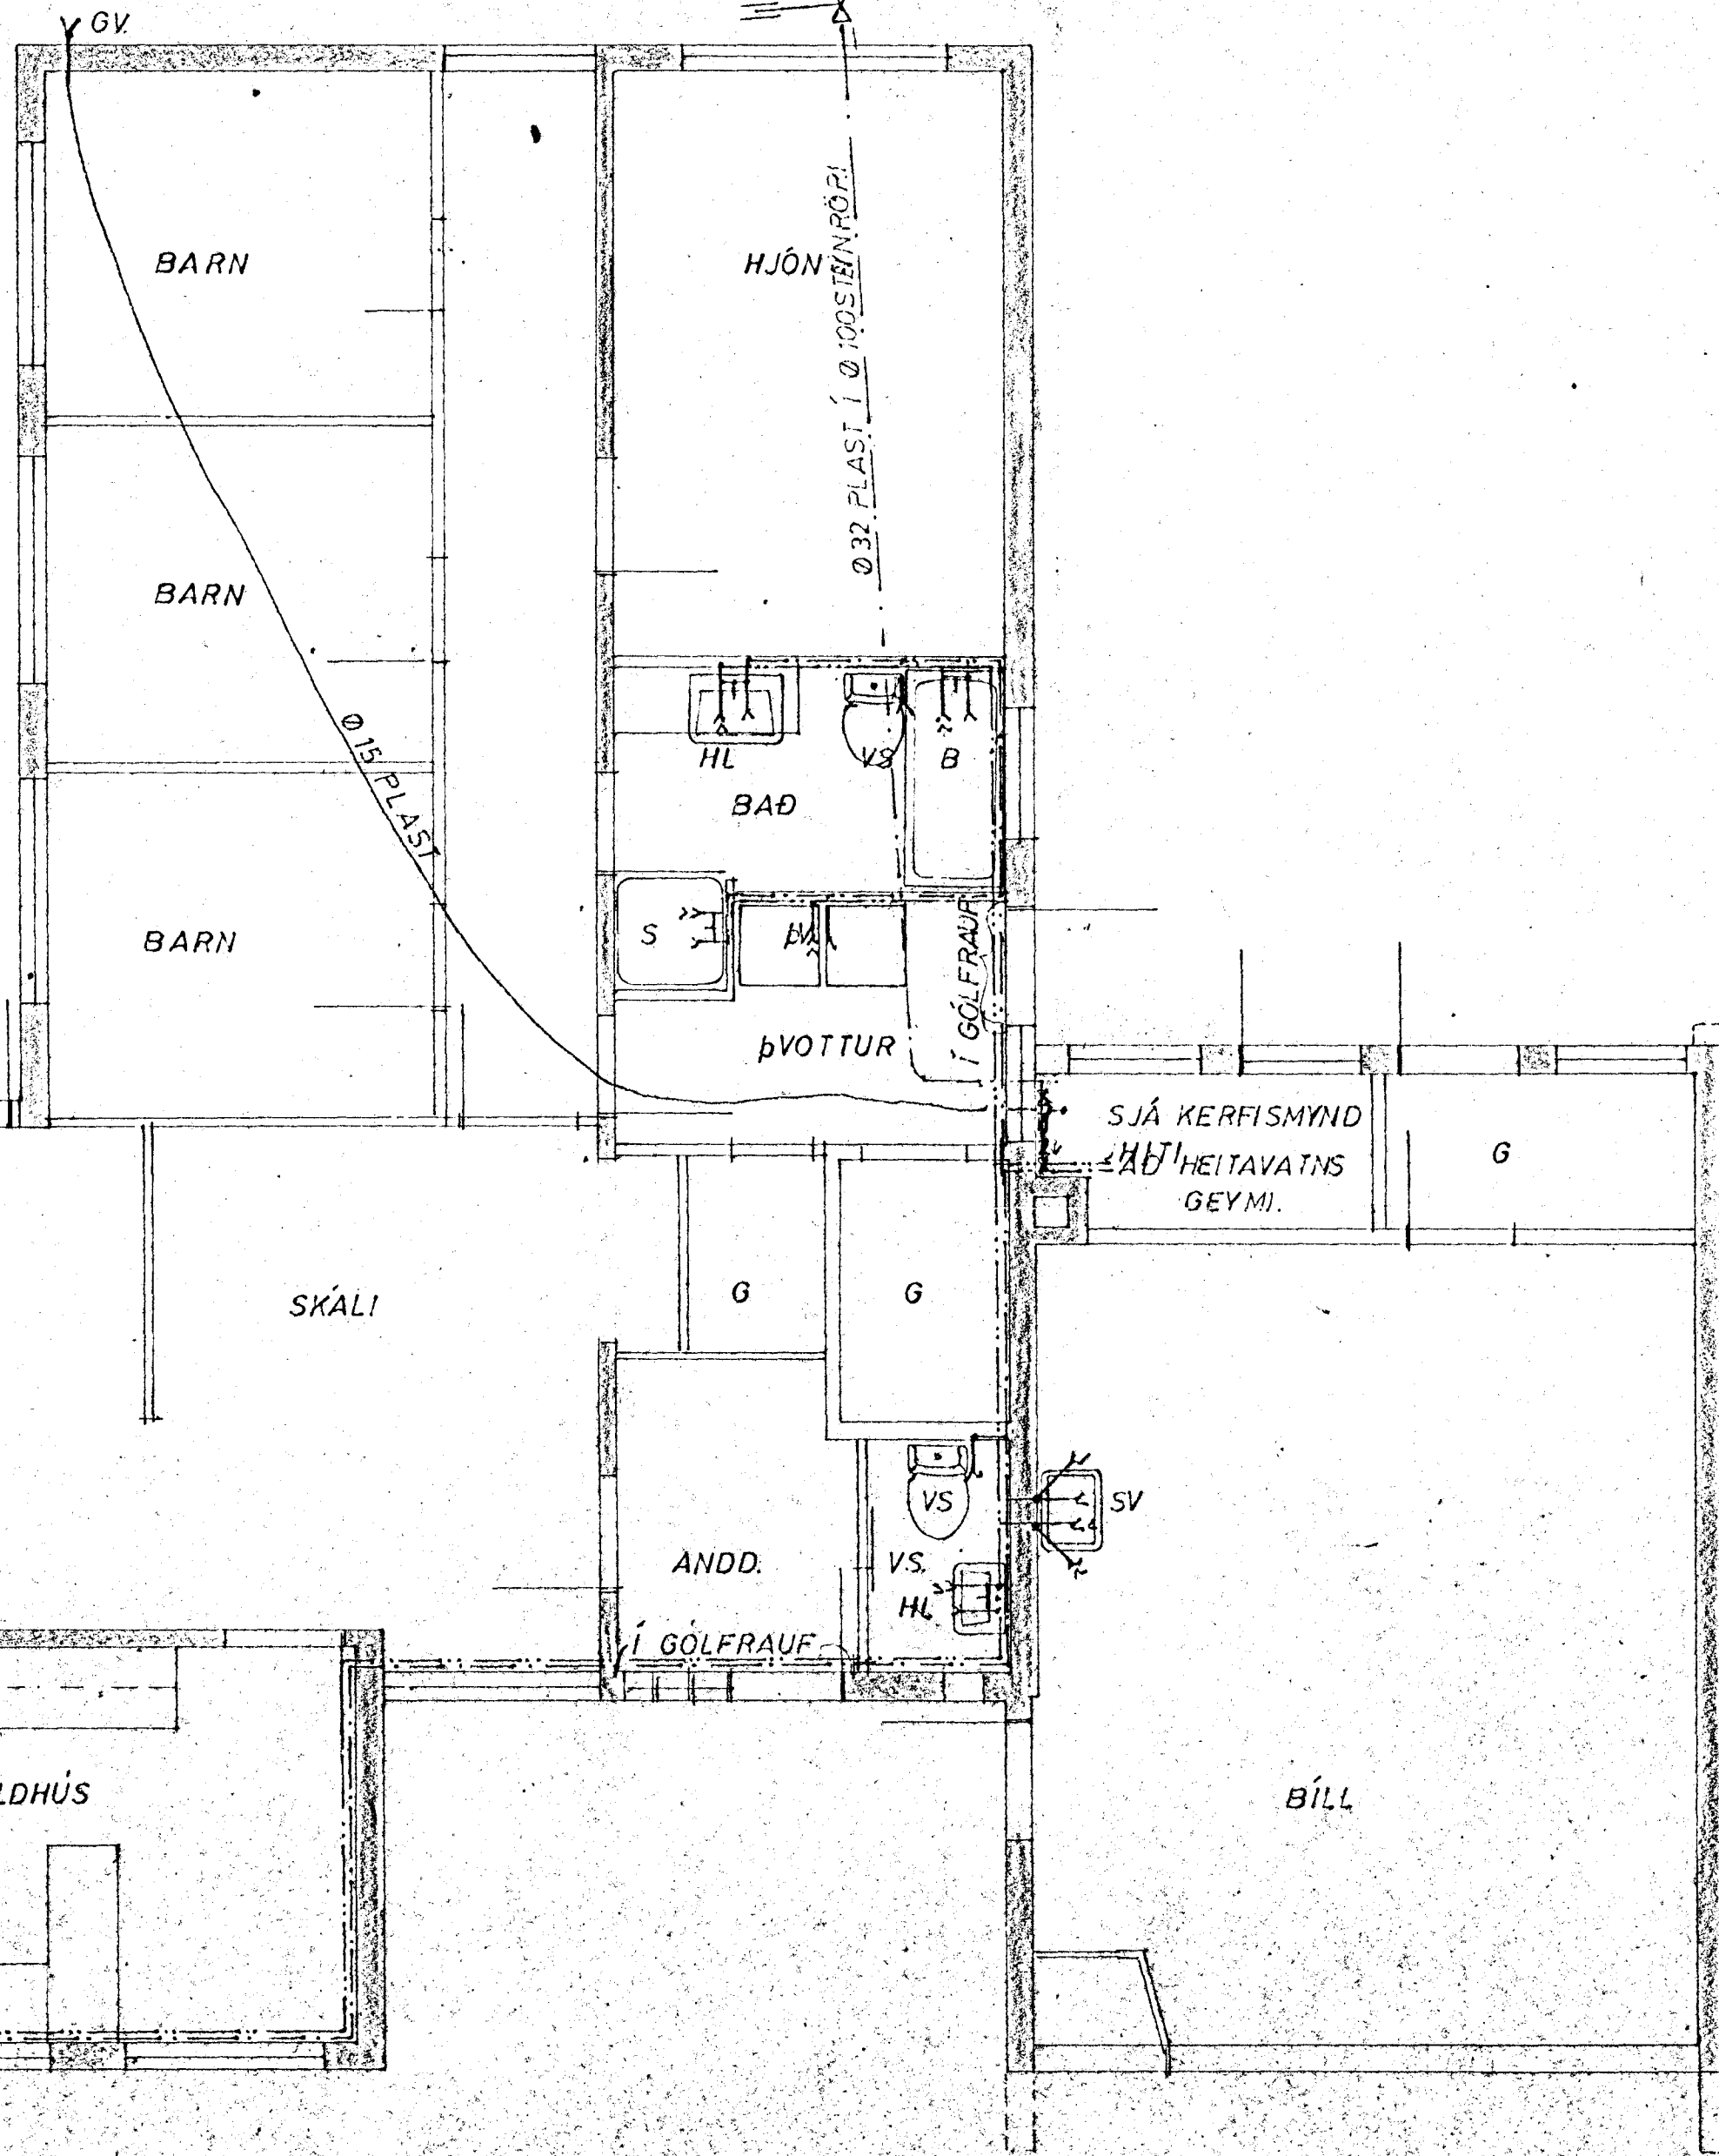

SKÝRINGAR SJÁ TEIKN NR 7

GRUNNMYND 1:50

MIDVANGUR 3 HAFNARFIRÐI	M. 1:50 1:500	VERK. 7124	TEIKNR 6
VATNSLÖGN GRUNNMYND	H. JAB T. JB	Y. JAB S. JAB	DAGS. SEPT '71
JÓHANN GUNNAR BERGÞÓRSSON VERKFR. MFI KÖLDUKINN 9	BR. SÍM. 52895		