

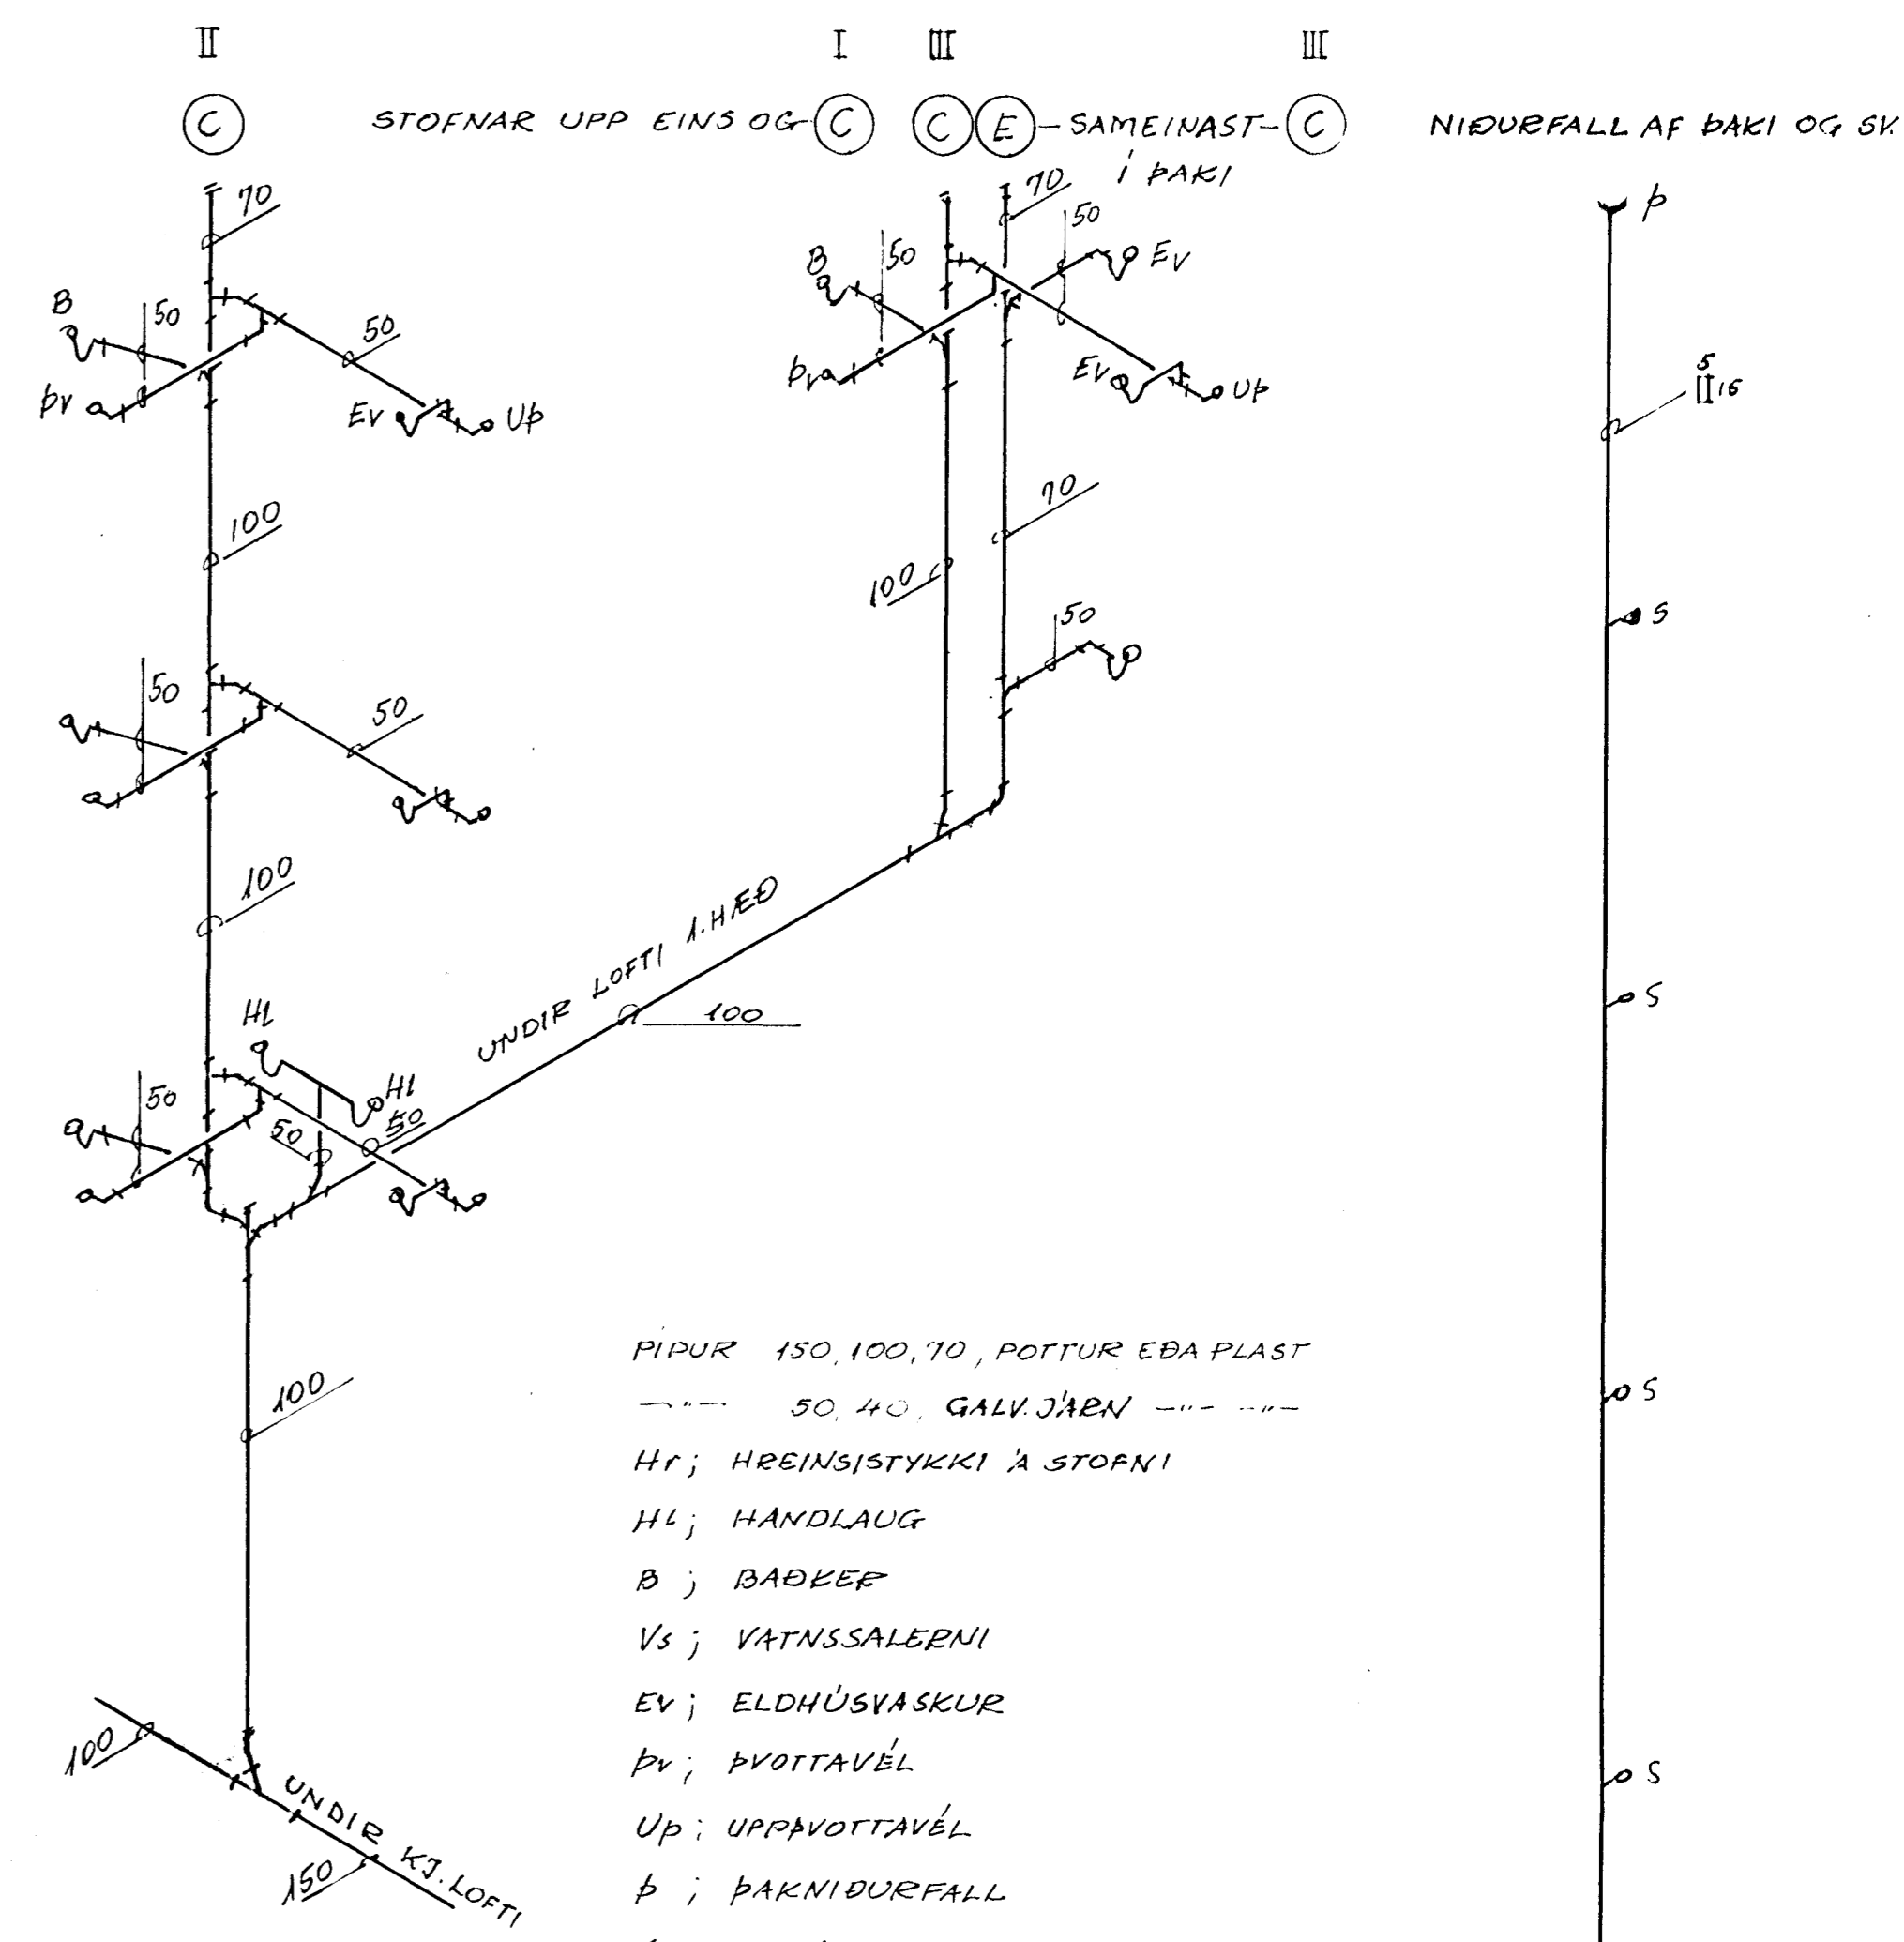
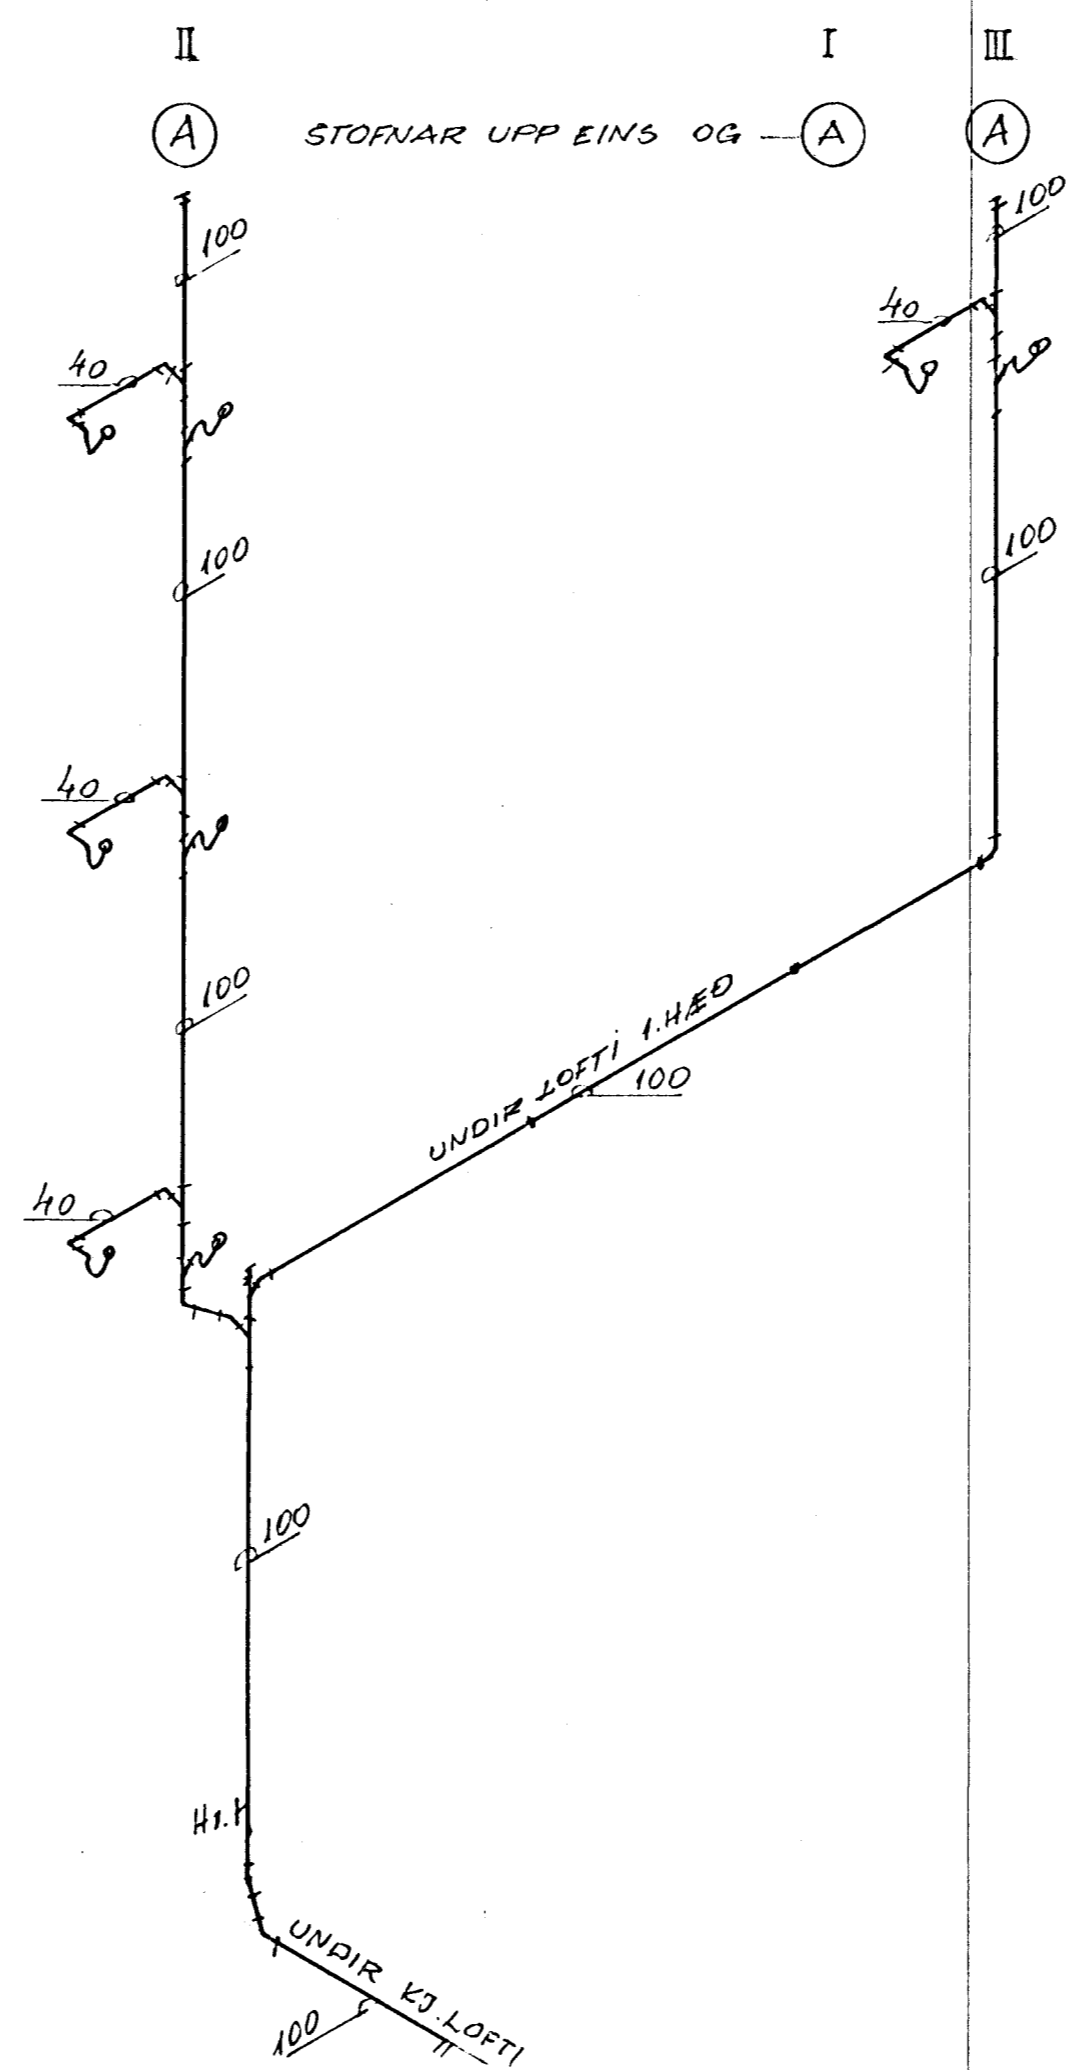
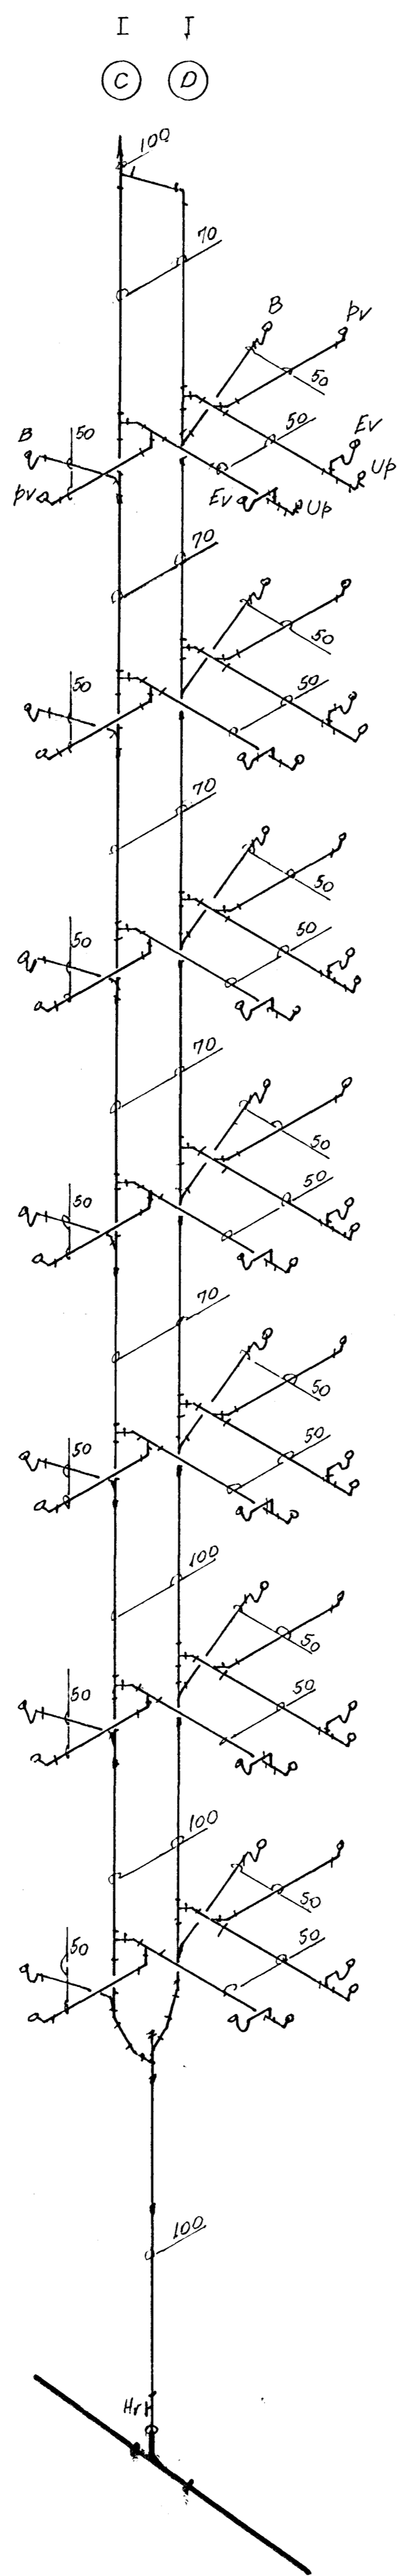
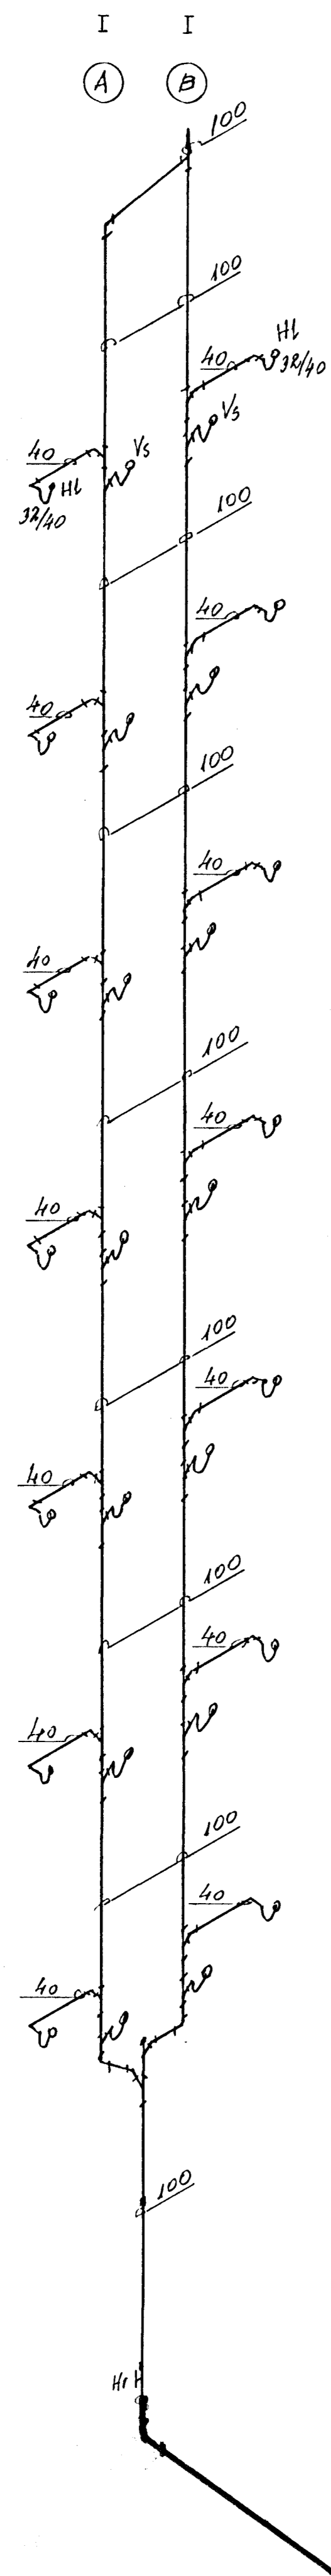
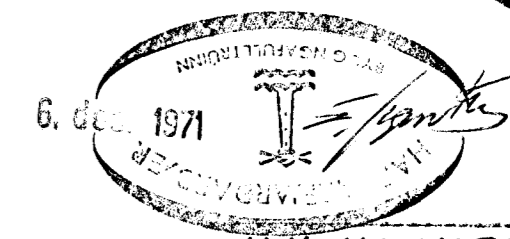


STOFNAR  
~ 1:50

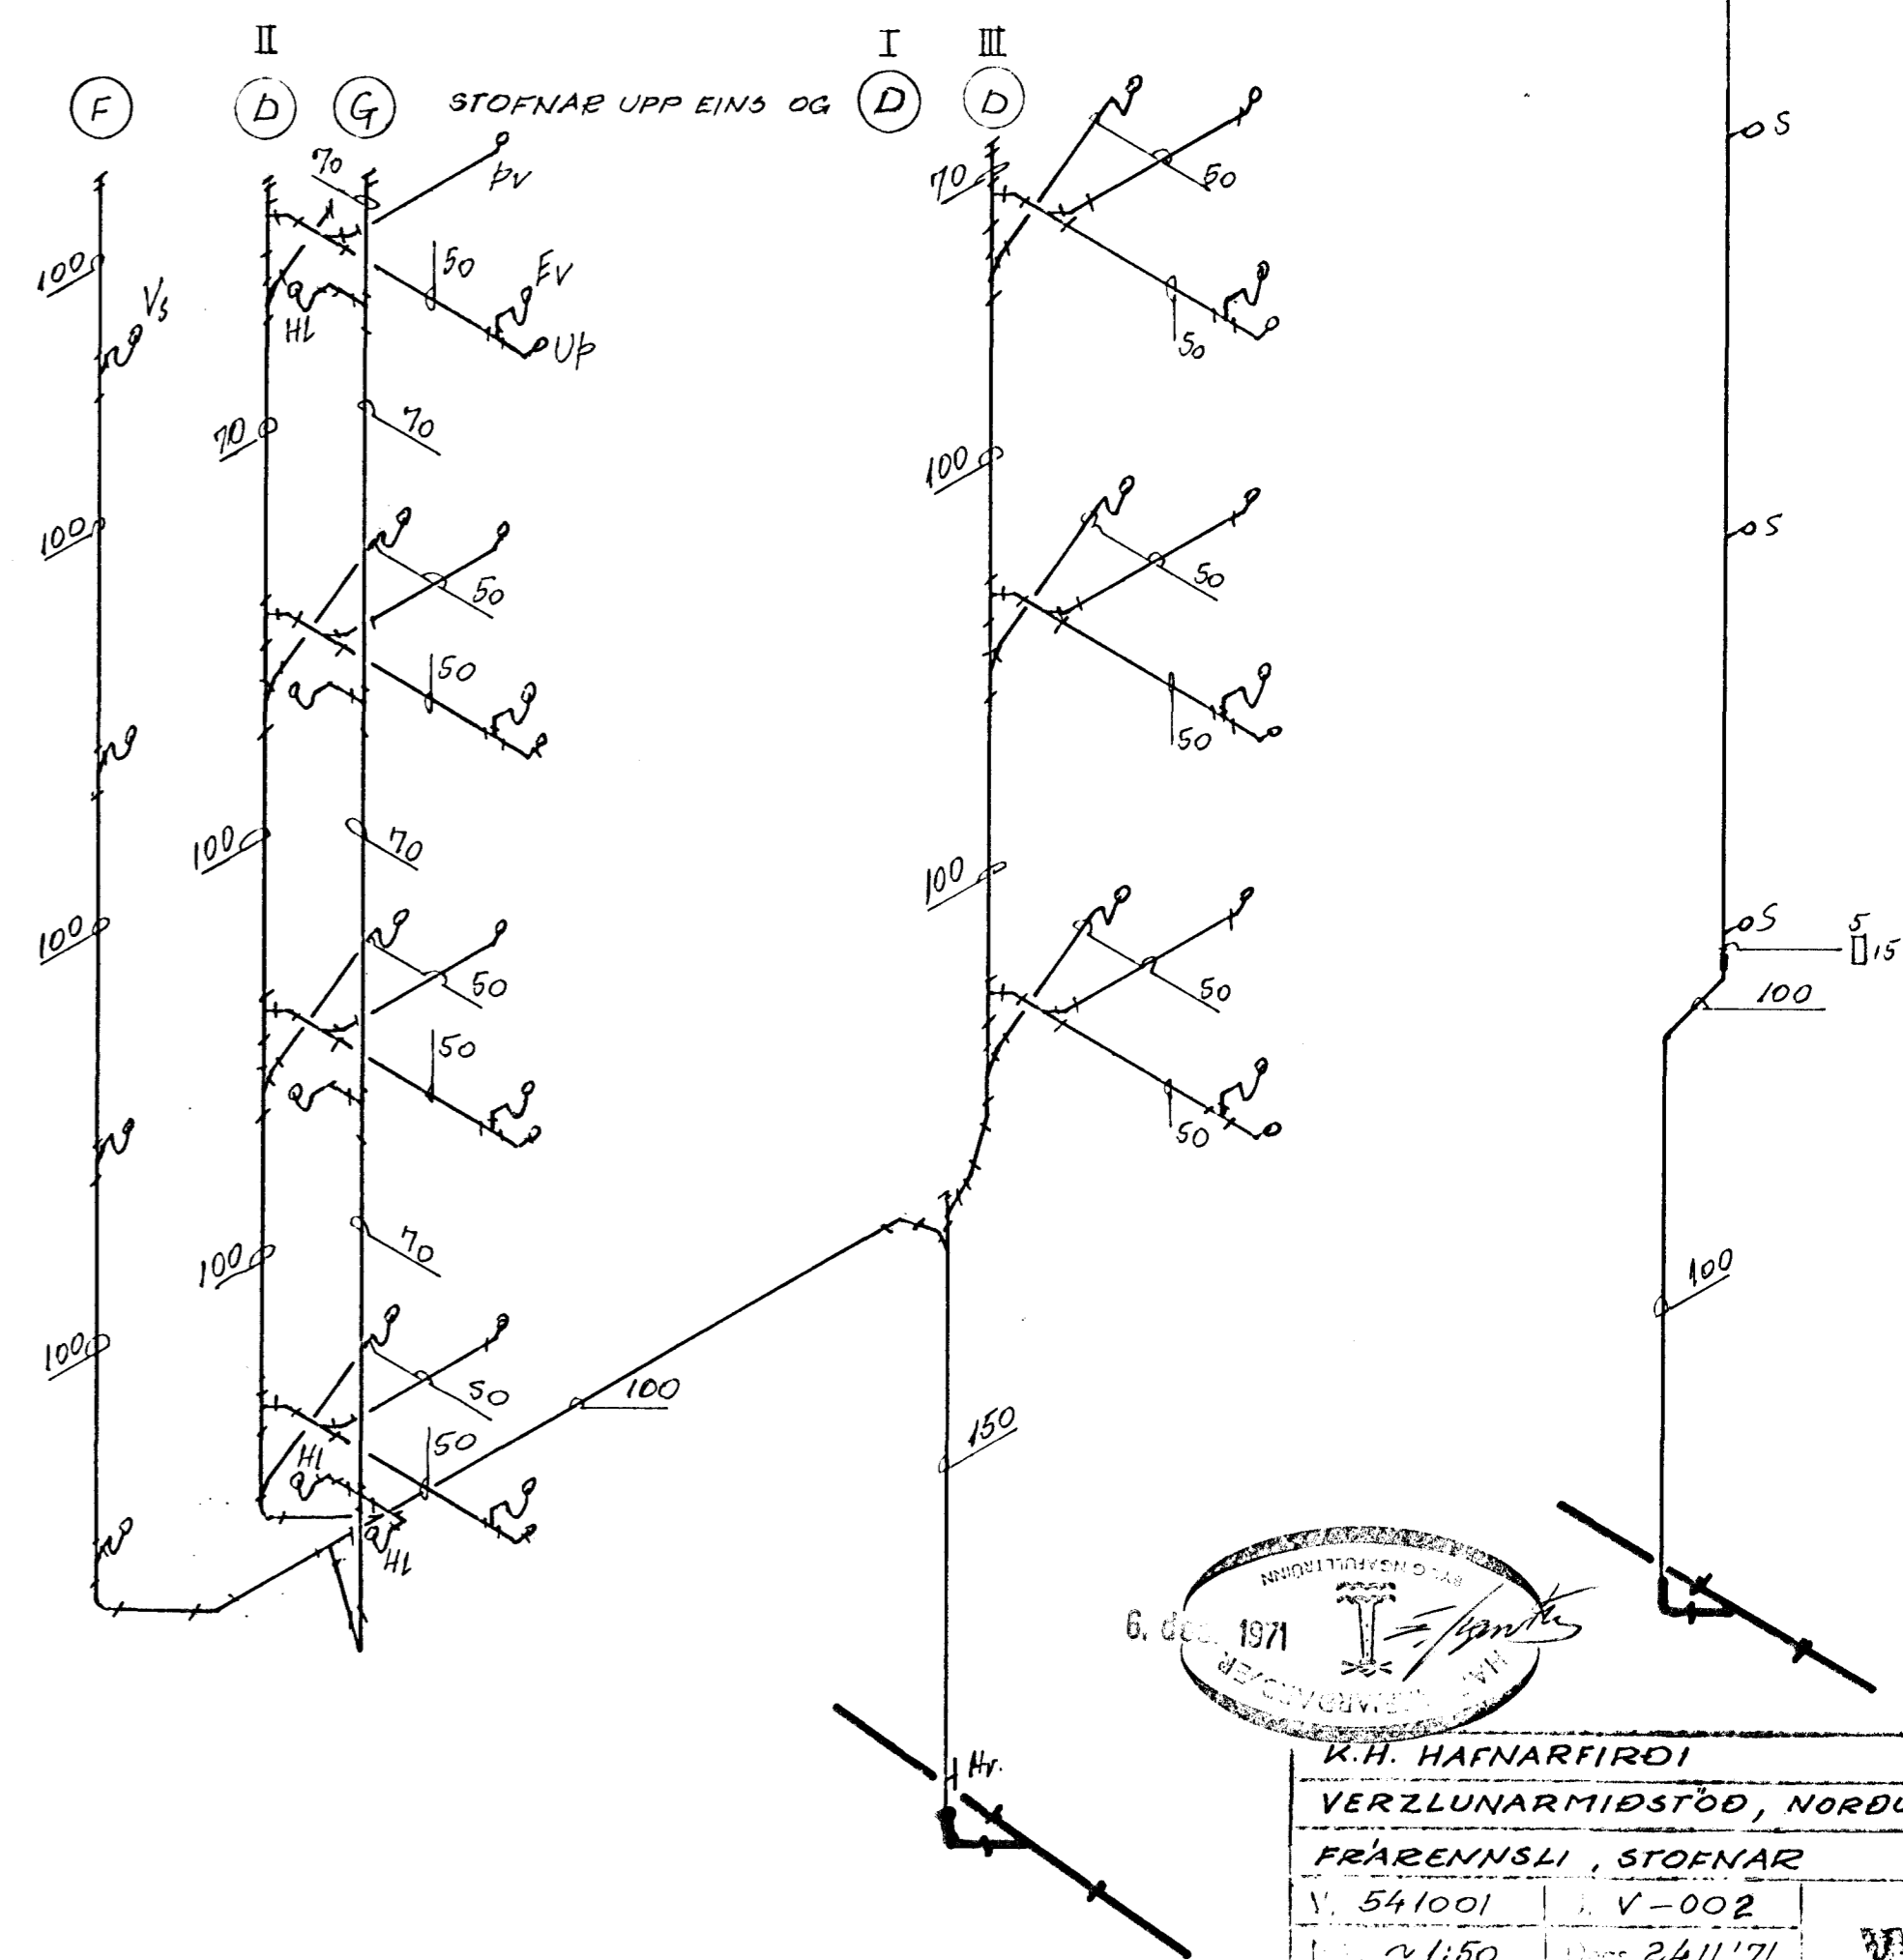

PIPUR 150, 100, 70, POTTUR EÐA PLAST  
 --- 50, 40, GALVJÆRN ---  
 Hr; HREINSISTYKKI Á STOFNI  
 Hr; HANDLAUG  
 B; BADKEF  
 Vs; VATNSSALEFNI  
 Ev; ELDHÚSVASKUR  
 Pv; PVOTTAVÉL  
 Up; UPPVOTTAVÉL  
 b; ÞAKNÍÐURFALL  
 S; SVALA

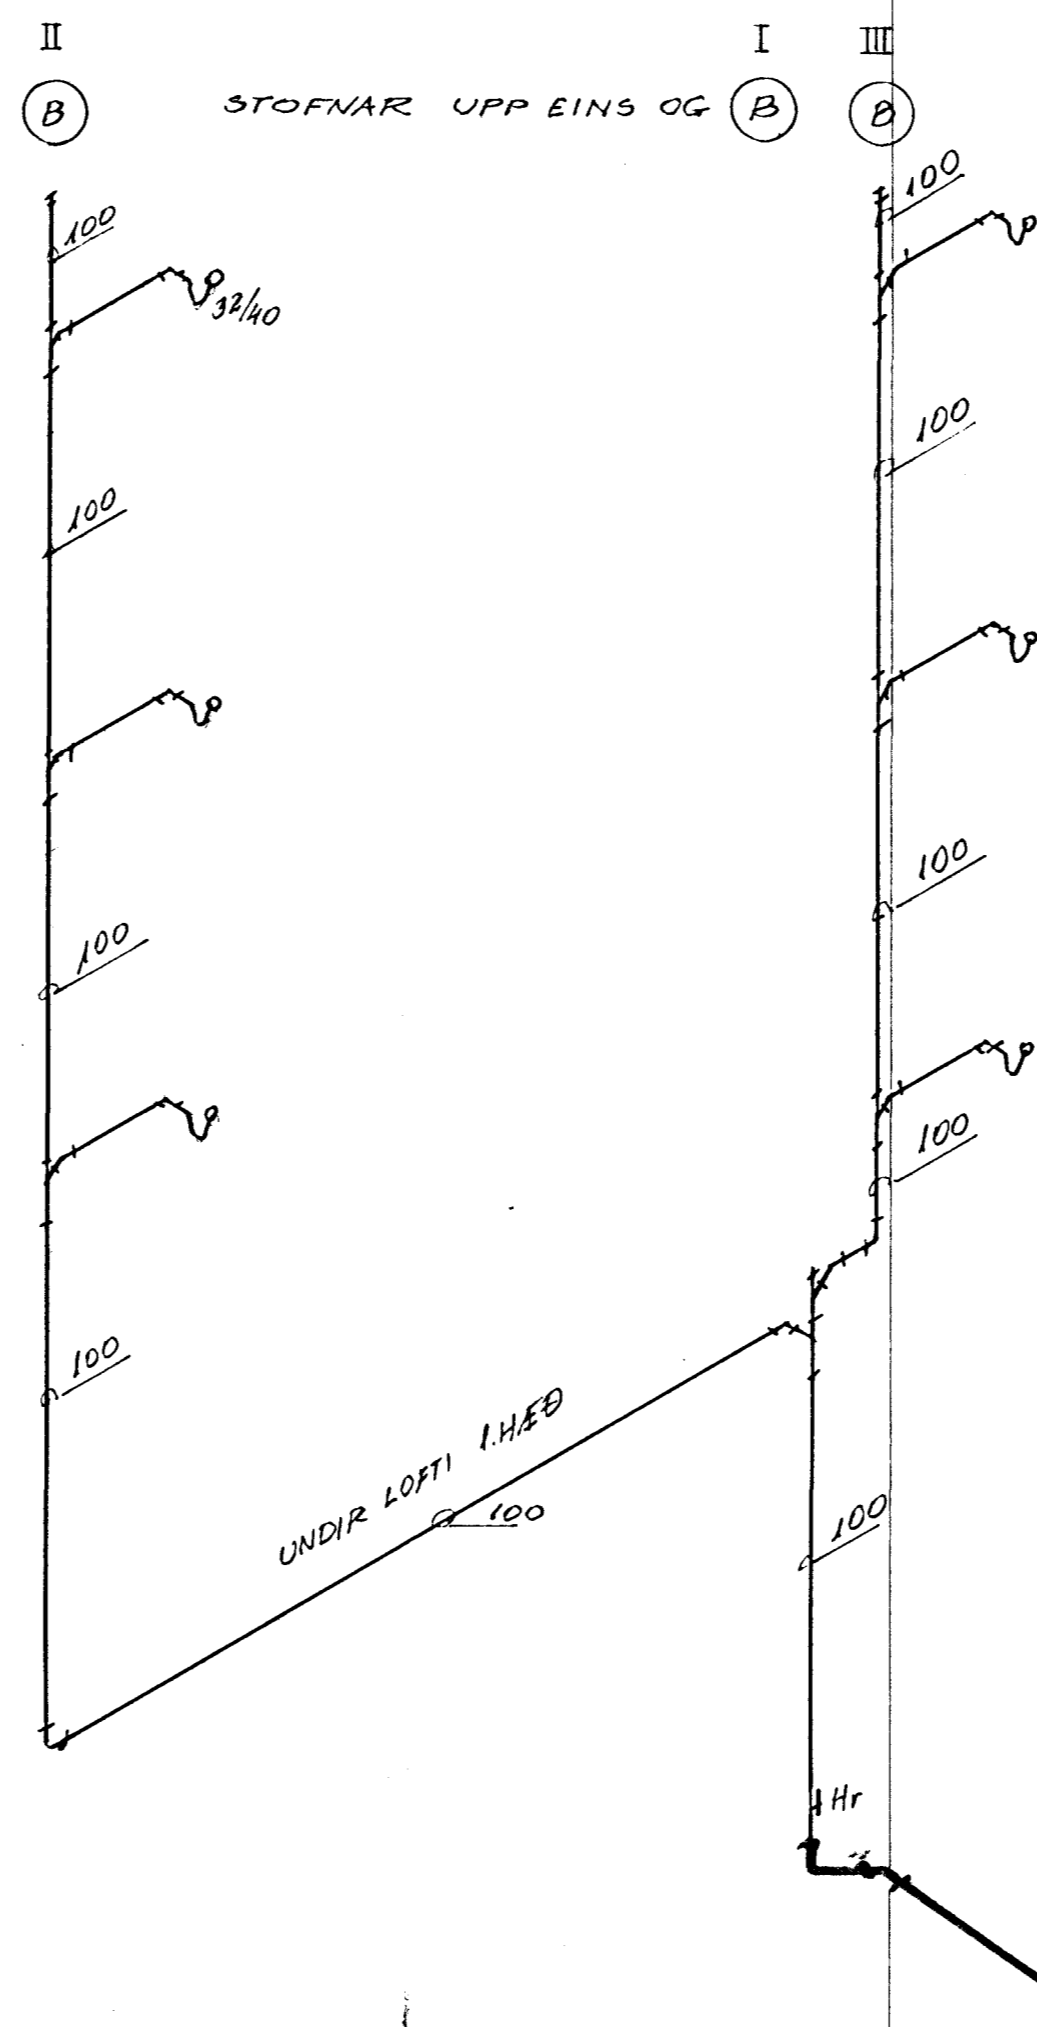

R.H. HAFNARFIÐI  
 VERZLUNARMIÐSTÖÐ, NORDURRÆ  
 FRÆRENSLI, STOFNAR  
 N. 541001 V-002  
 ~ 1:50 2.11.77  
 Dr. M.B. Techn. M.B.  
 Teikninga S.F.S.

