




GRUNNMYND M. 1:200

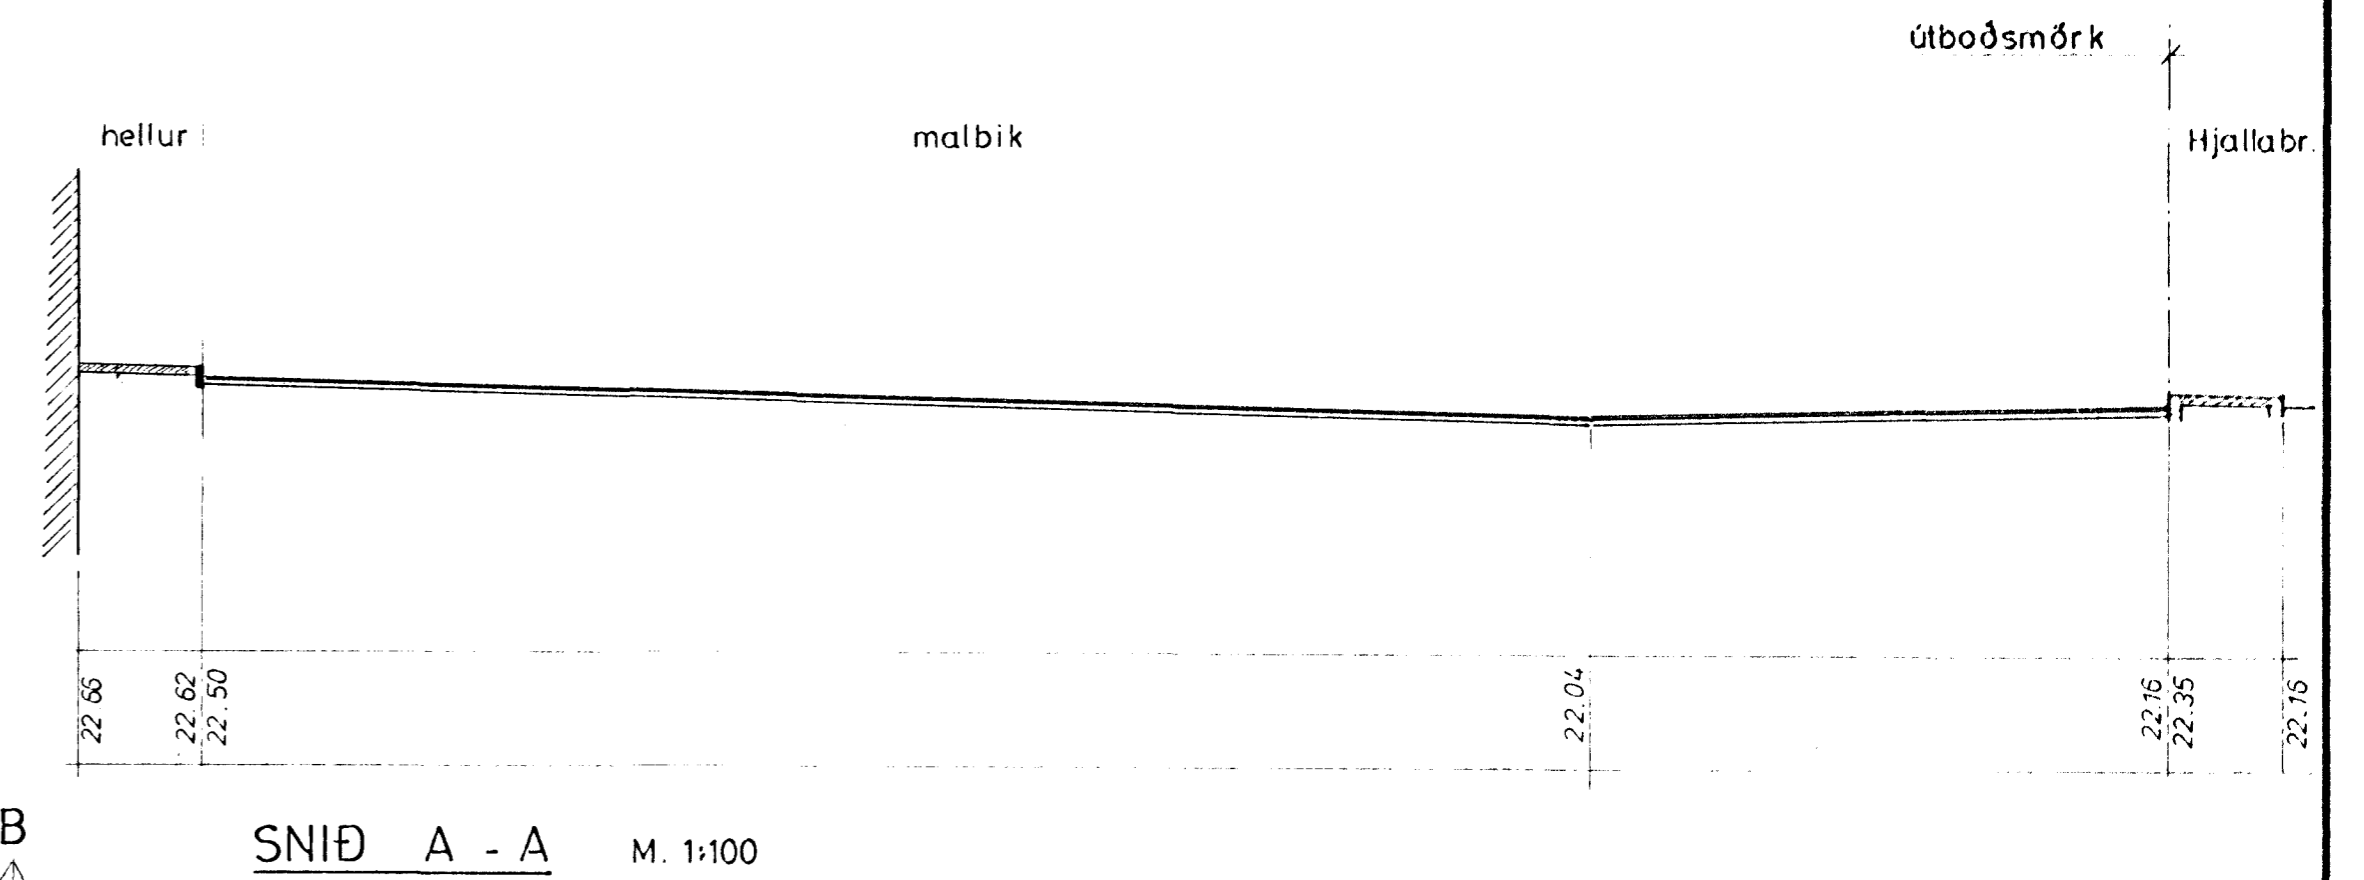

SNID A - A M. 1:100

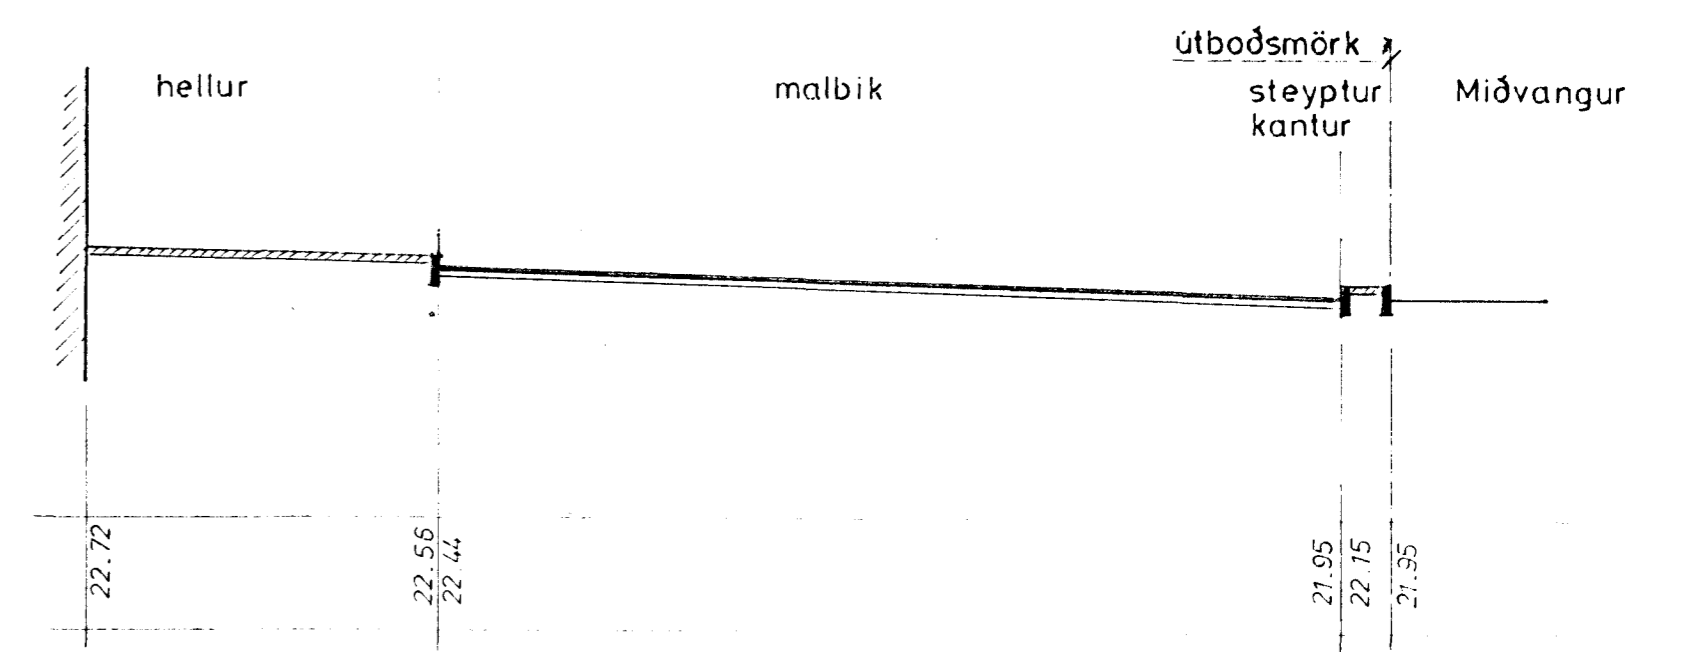

SNID B - B M. 1:100

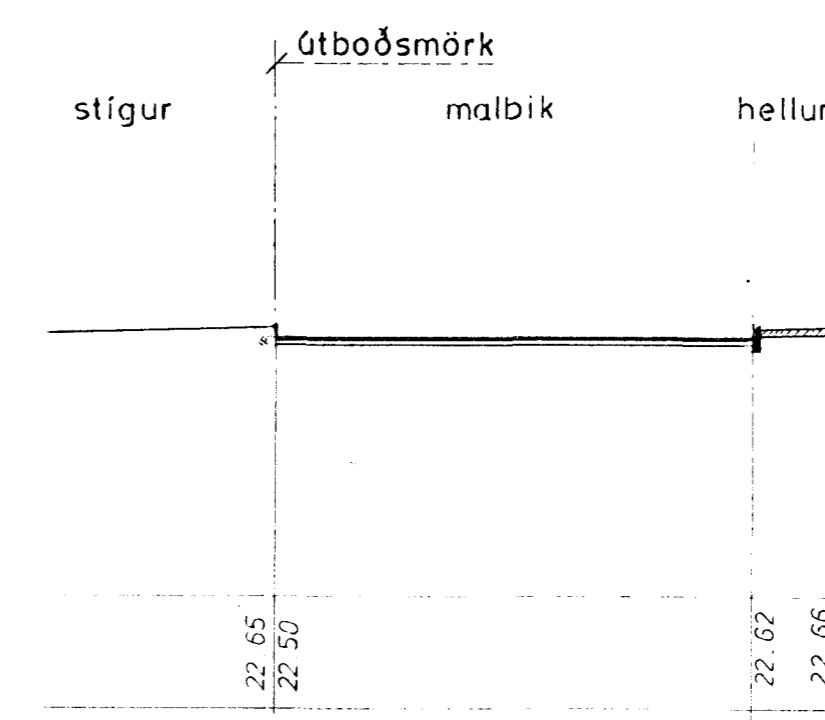

SNID C - C M. 1:100

				MÍÐVANGUR 41, HAFNARFIRÐI			
BR	DAG	BREYTING Á	LEGA	USKR			
BRAGI ÞORSTEINSSON				REYKJAVÍK Þ.		KVARDI	
EYVINDUR VALDEMARSSON				TEK.N.	REK.N.	LEK	BI NR
BRUNNVAÐAARHAFNARFIRÐI, LAUGAVEGUR 10, 101				ATH	NAVP		