


skurður B-B, 9. hæð 1:100

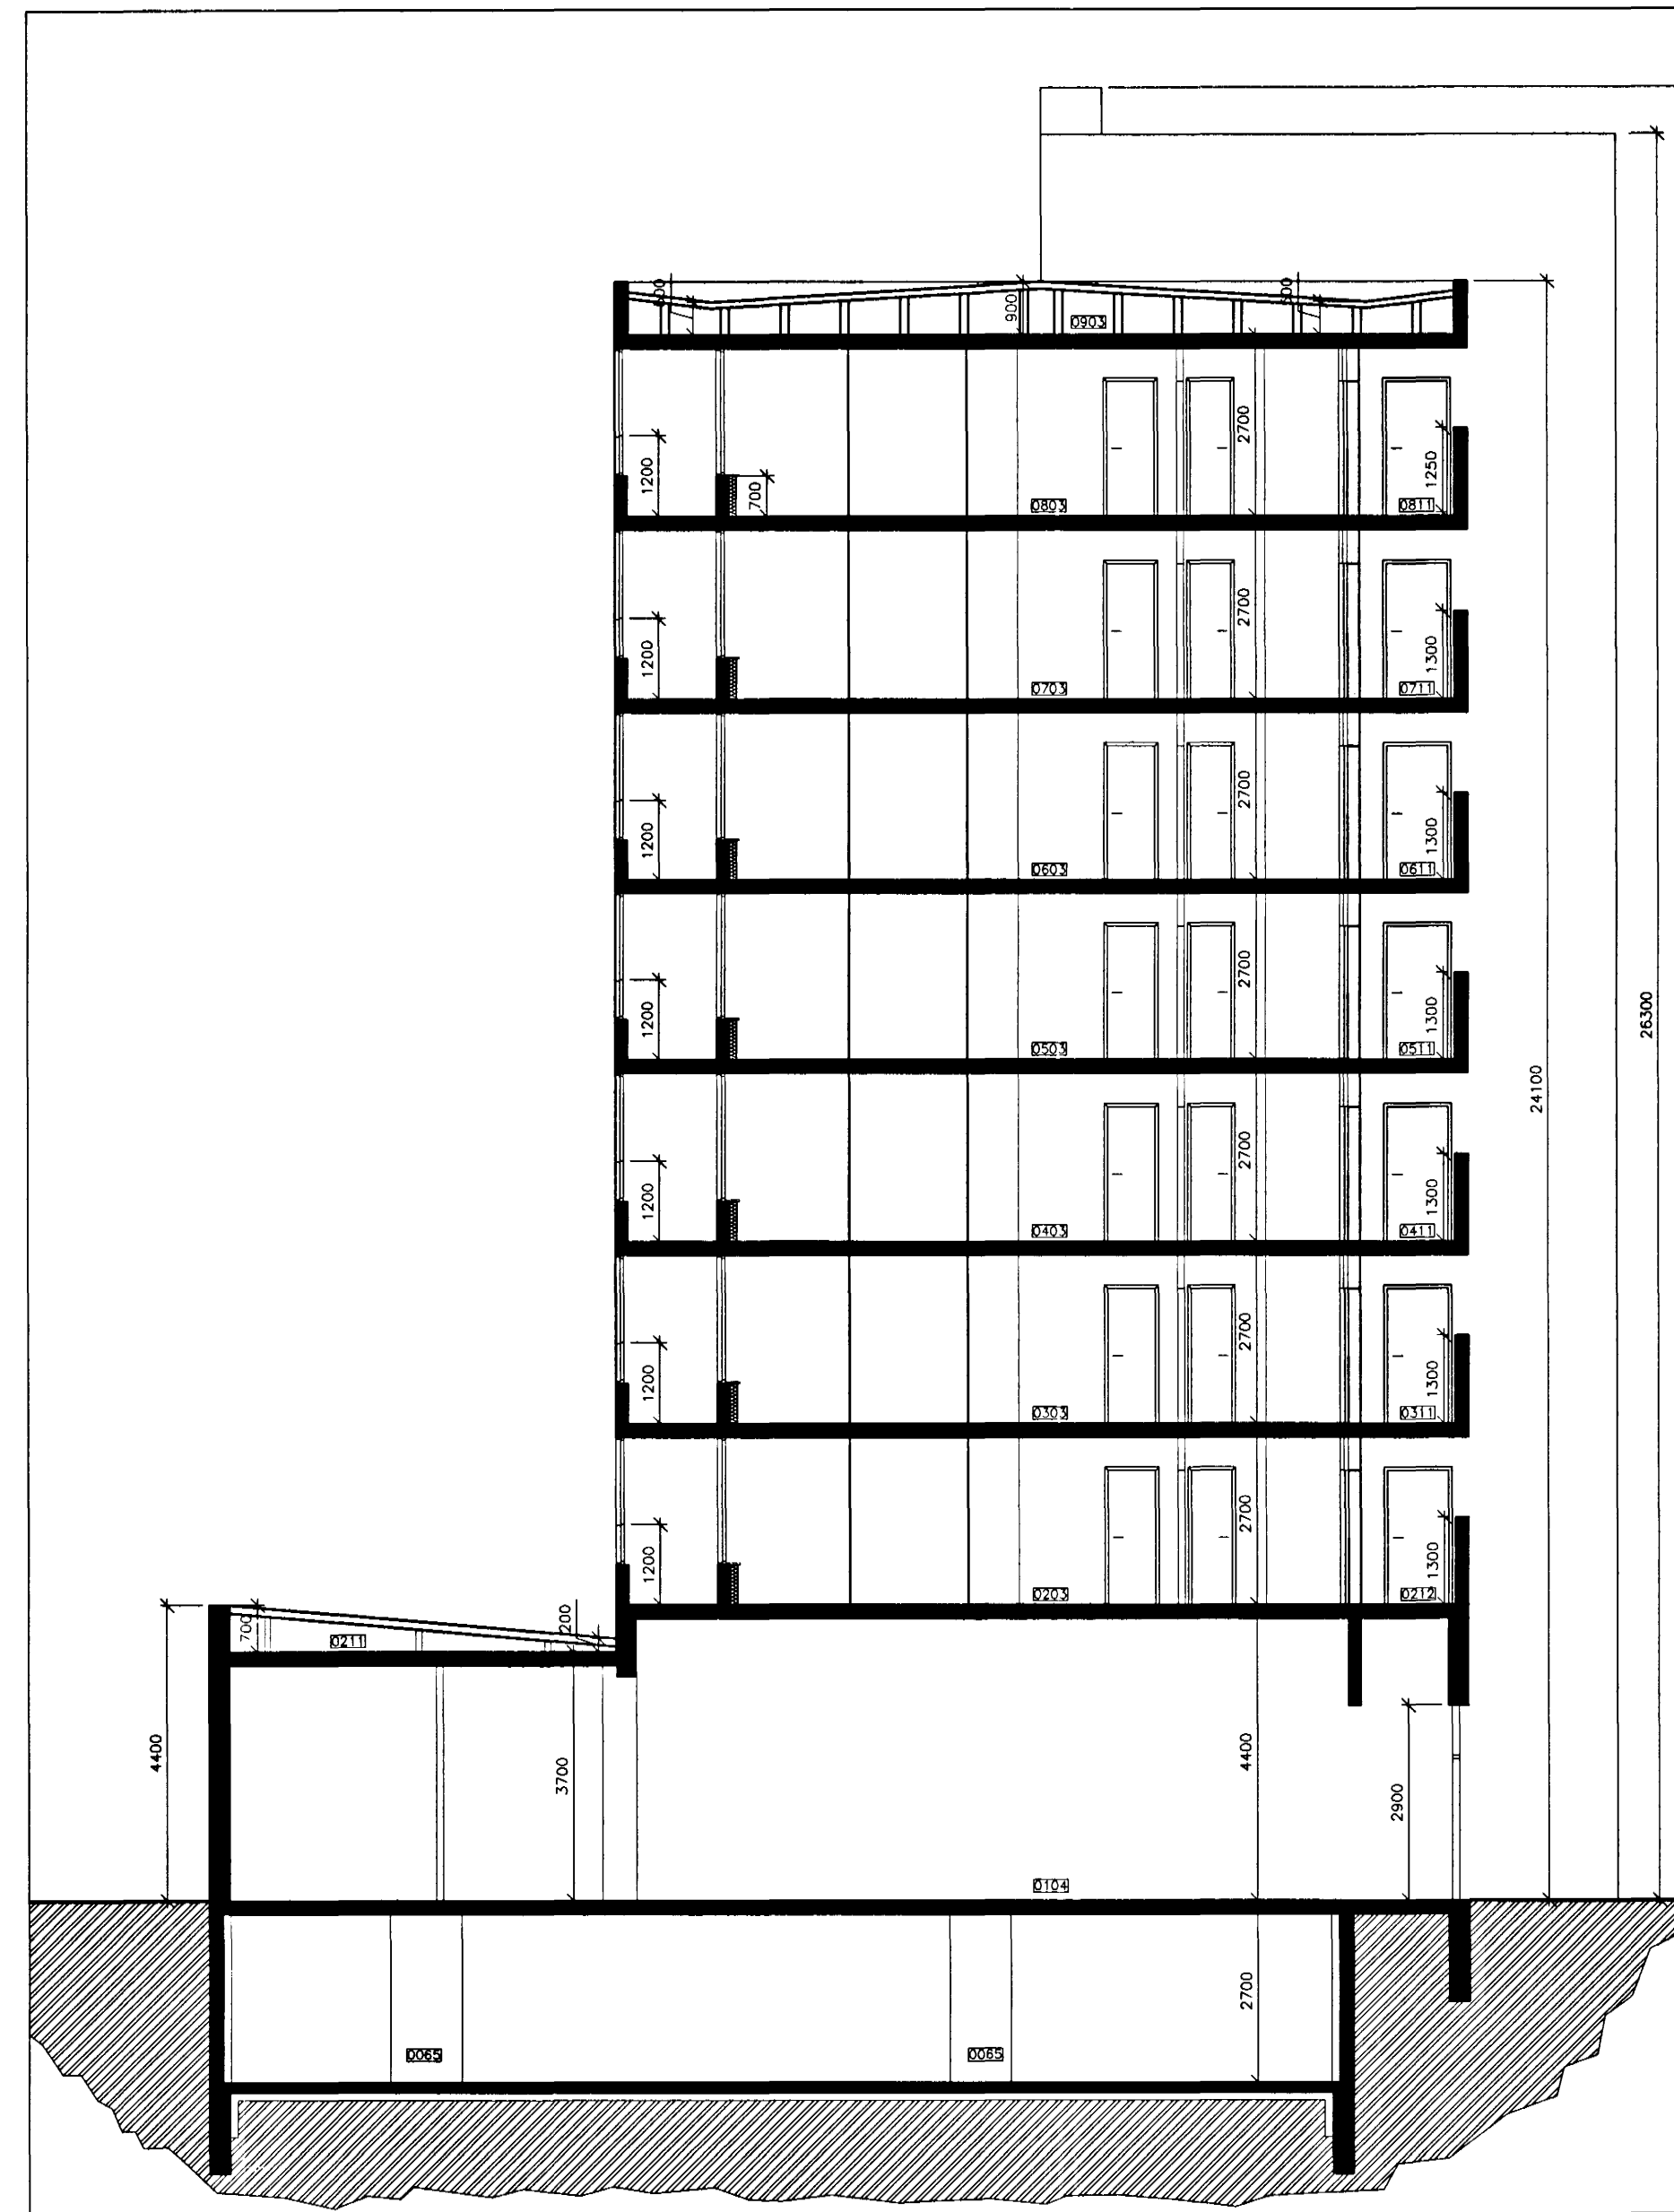

skurður A-A, 1:100