
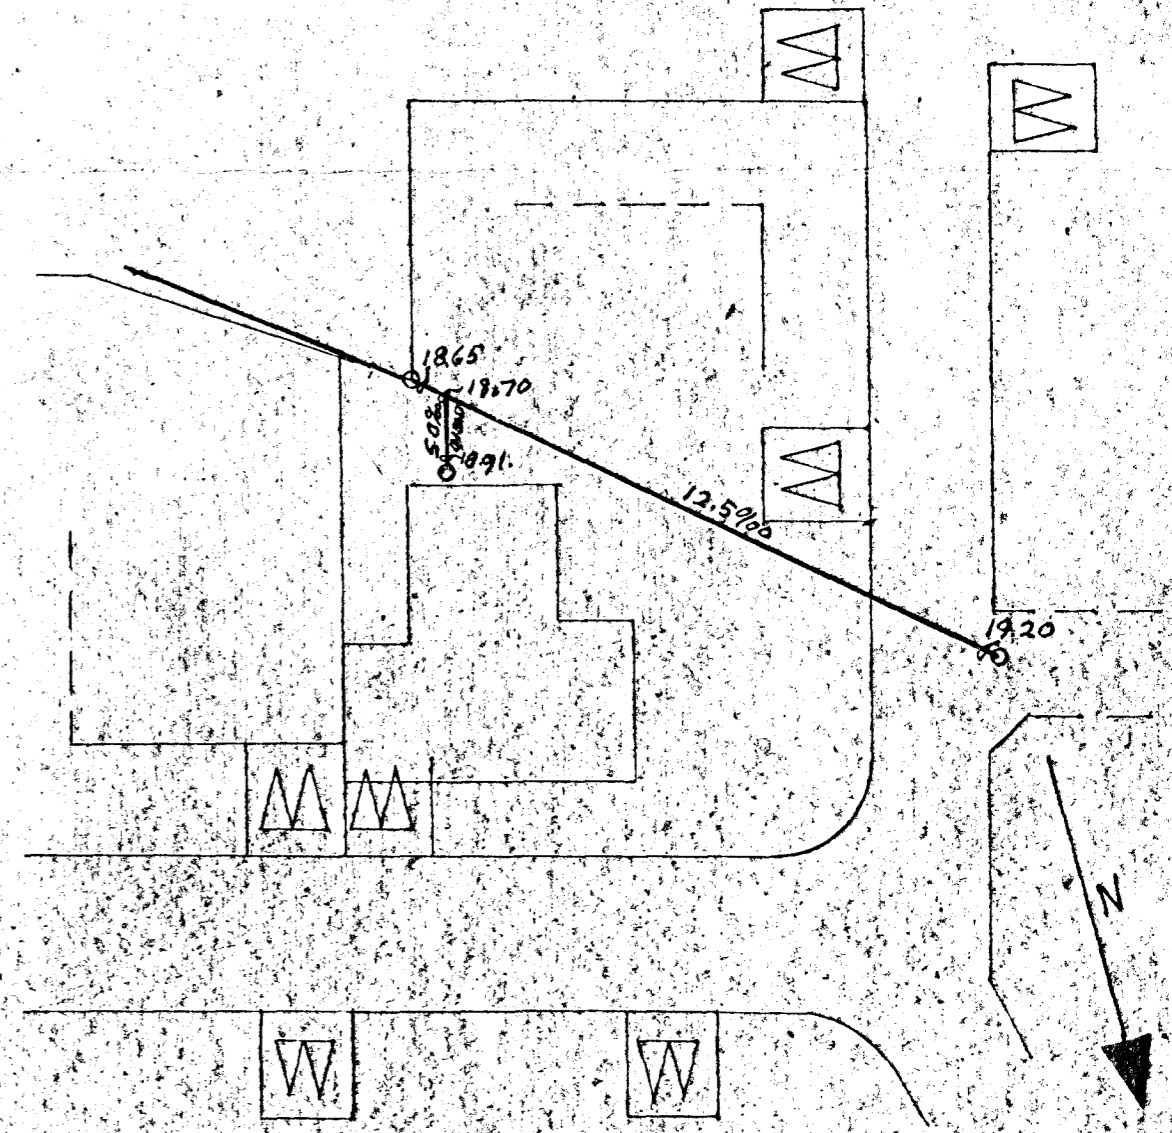
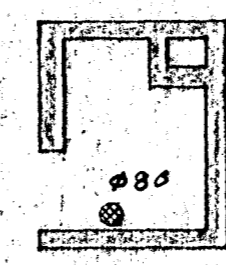
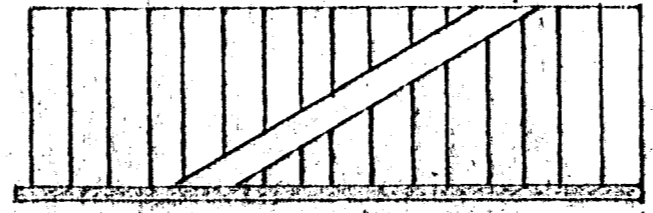


SKÝRINGAR
 VS: VATNSSALERNIR
 HL: HANDLAUG
 BK: BÆÐKER
 SB: STURTUBAÐ
 BV: ELDHÚSVASKUR
 BV: ÞVOTTAVÉL
 GN: GÖLFNIDURFALL
 HL: HRÆNSILOK
 HS: HRÆNSISTUTUR

EFNI OG FRÁGANGUR LAGNA SÉ Í SAMRÆMI
 VIÐ HOLRÆSAREGLUGERÐ REYKJAVÍKUR

SKOLDRÆSI
 REGNVATNSRÆSI

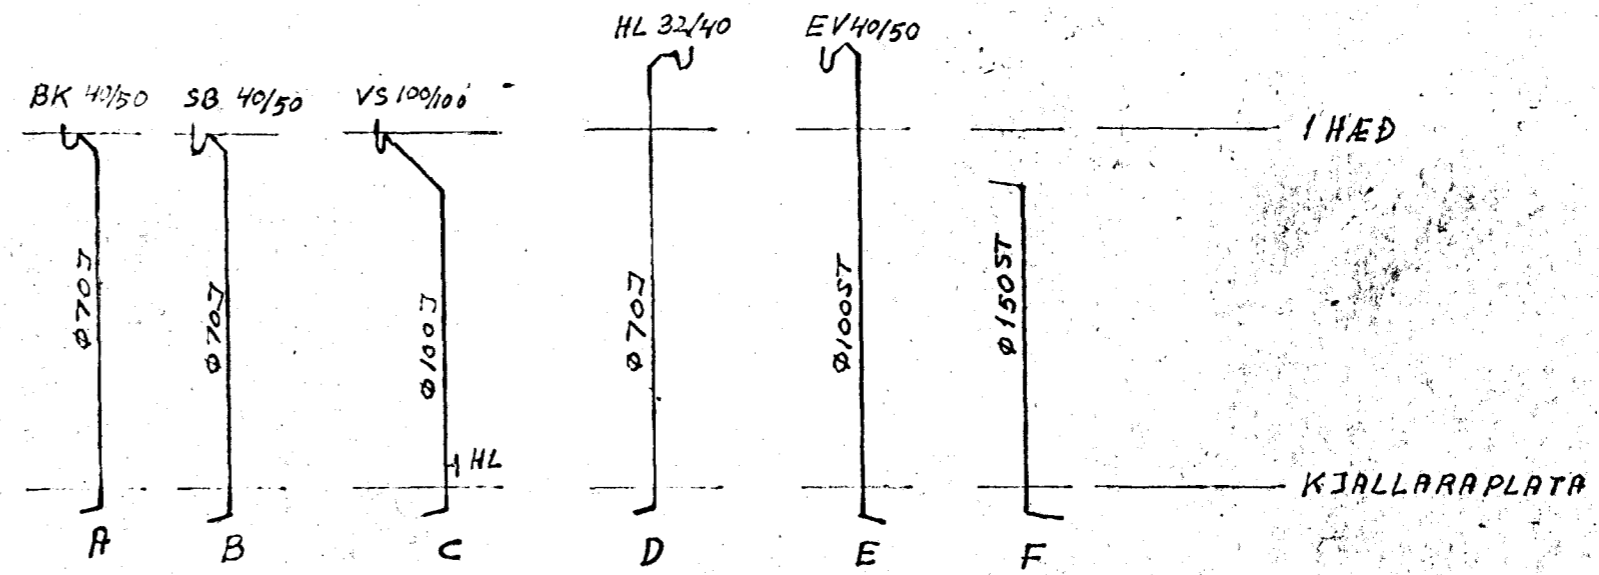

KOTI Á KJALLARAFLÖTU 20.35

MIDVANGUR 5	RAGNAR RAGNARSSON VERKFRÆÐINGUR E.V.Í. VORSHAFI 28 51715		
	TEIKN.	MAN.	NAMN
KJALLARI FRÆRENNISLAGNIR	8605771	71	R.R.
	8605771	71	R.R.
MÁL: 1:50			TEIKN. 01-01