
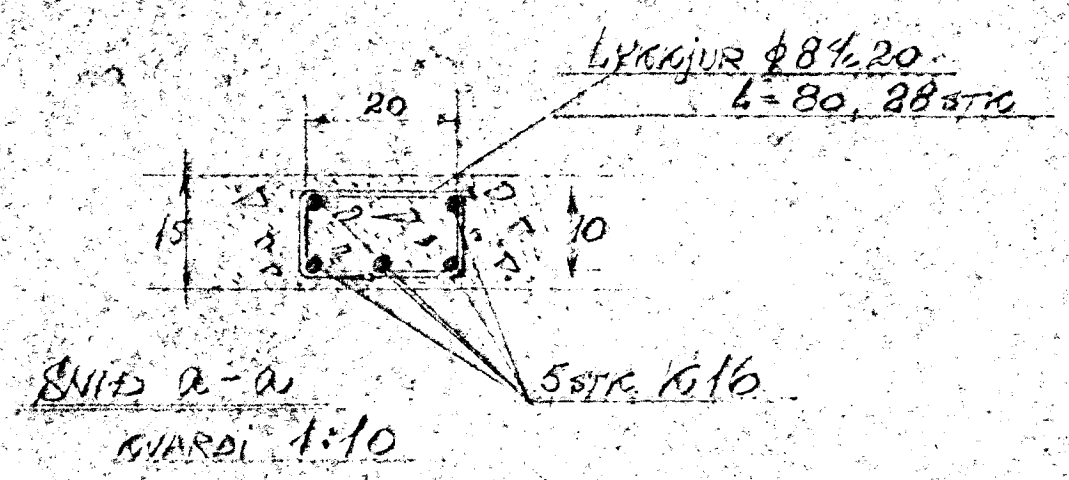




B-300

KVAFI 1:25

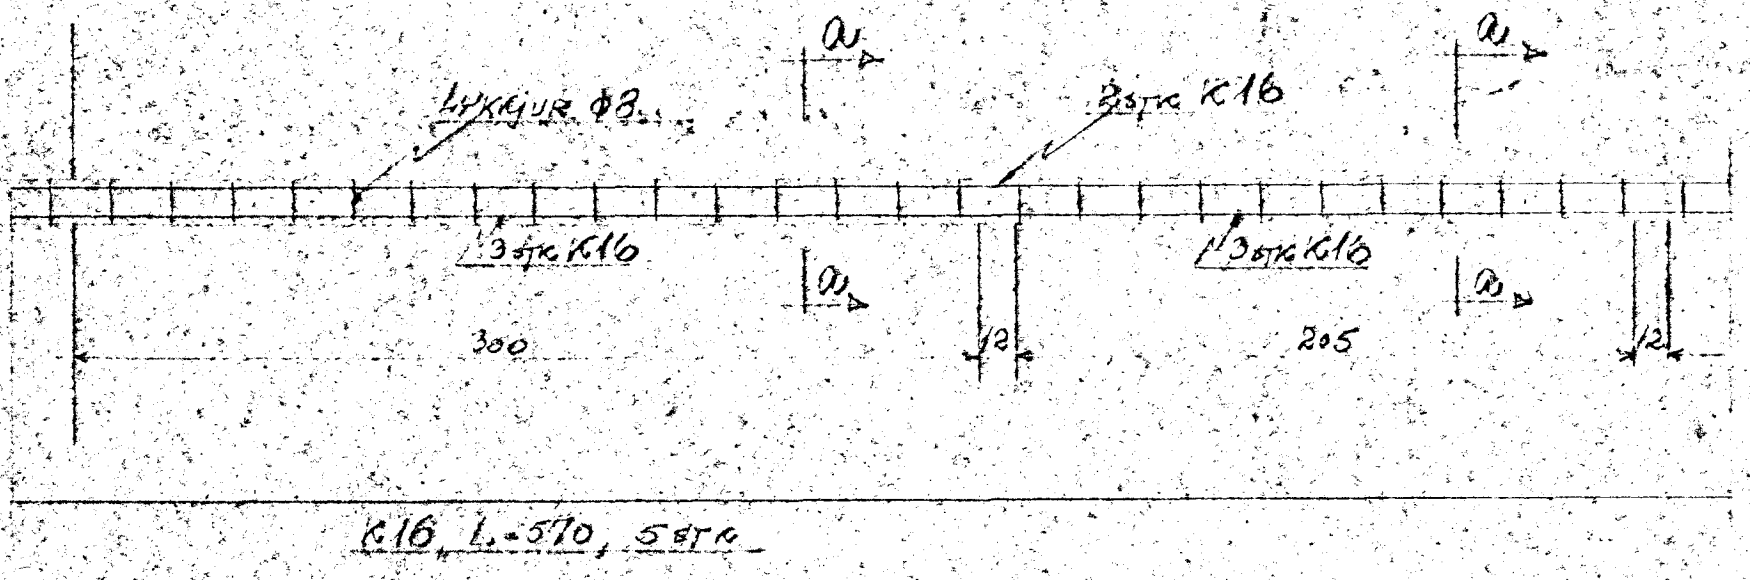



B-664

KVAFI 1:25

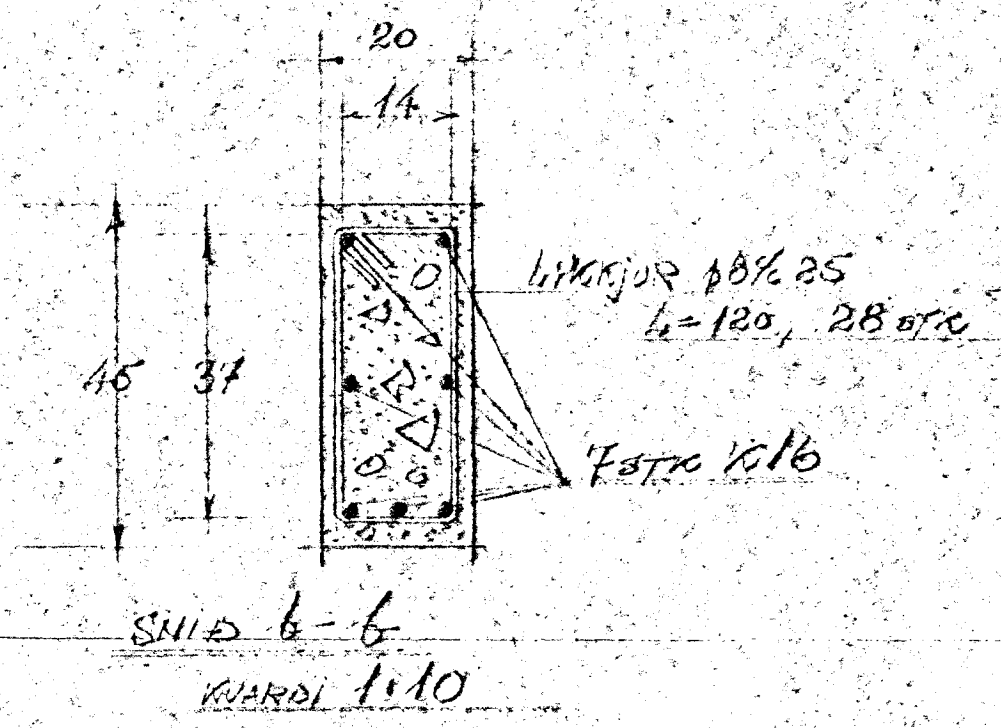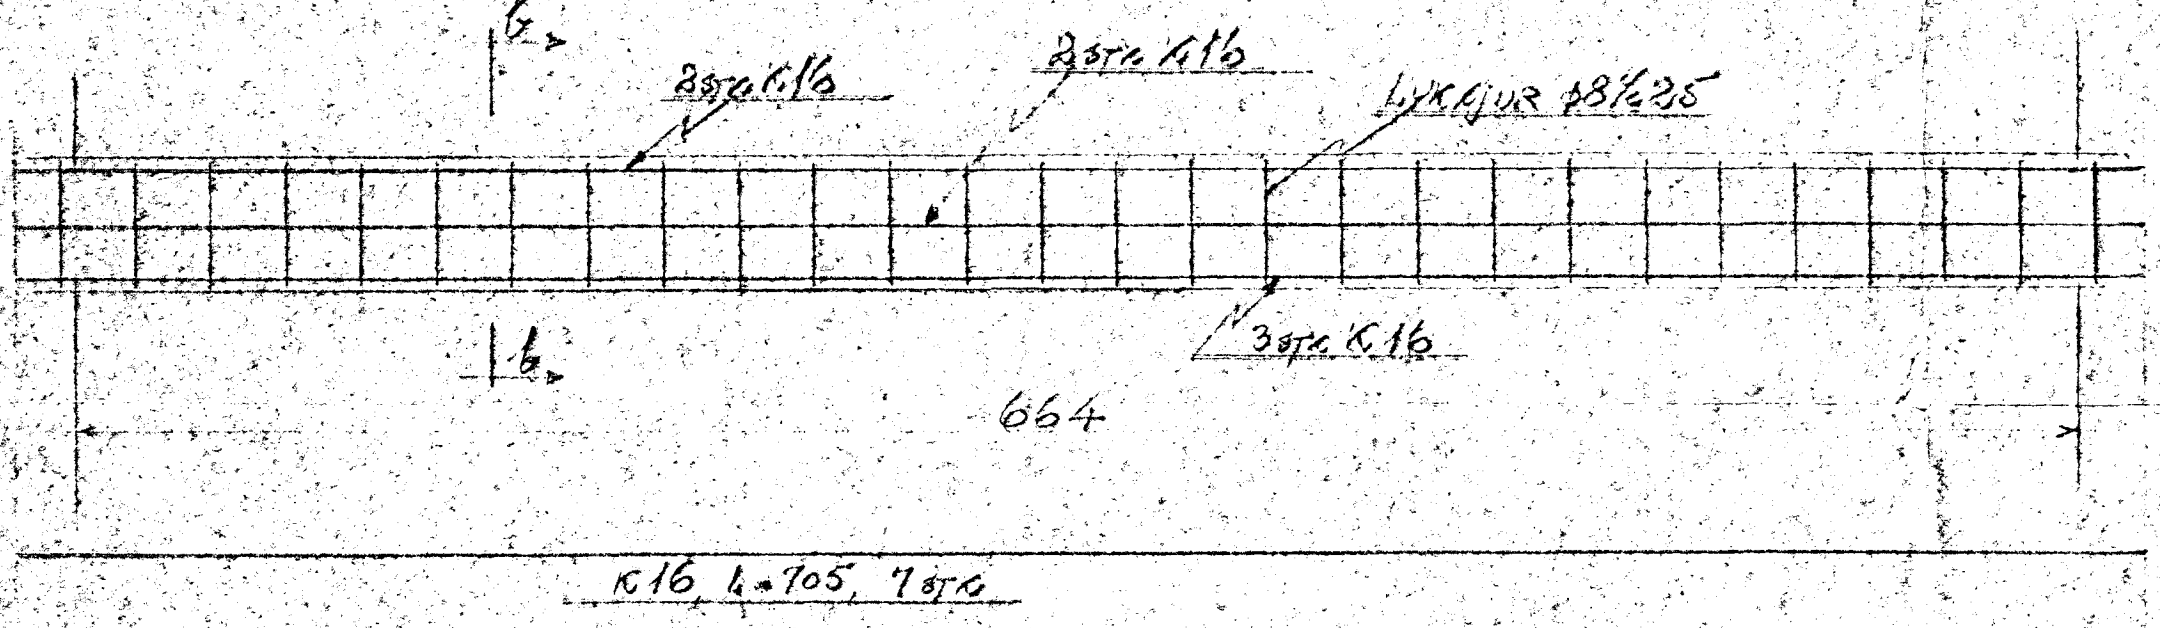

B-395

KVAFI 1:25

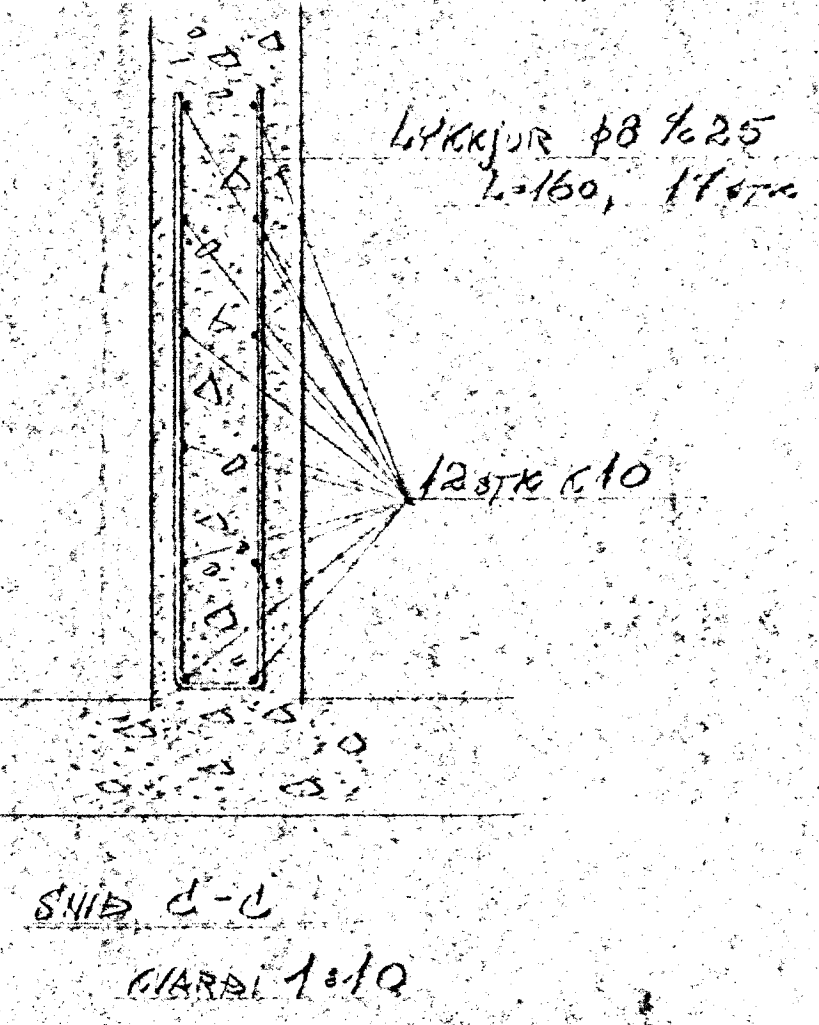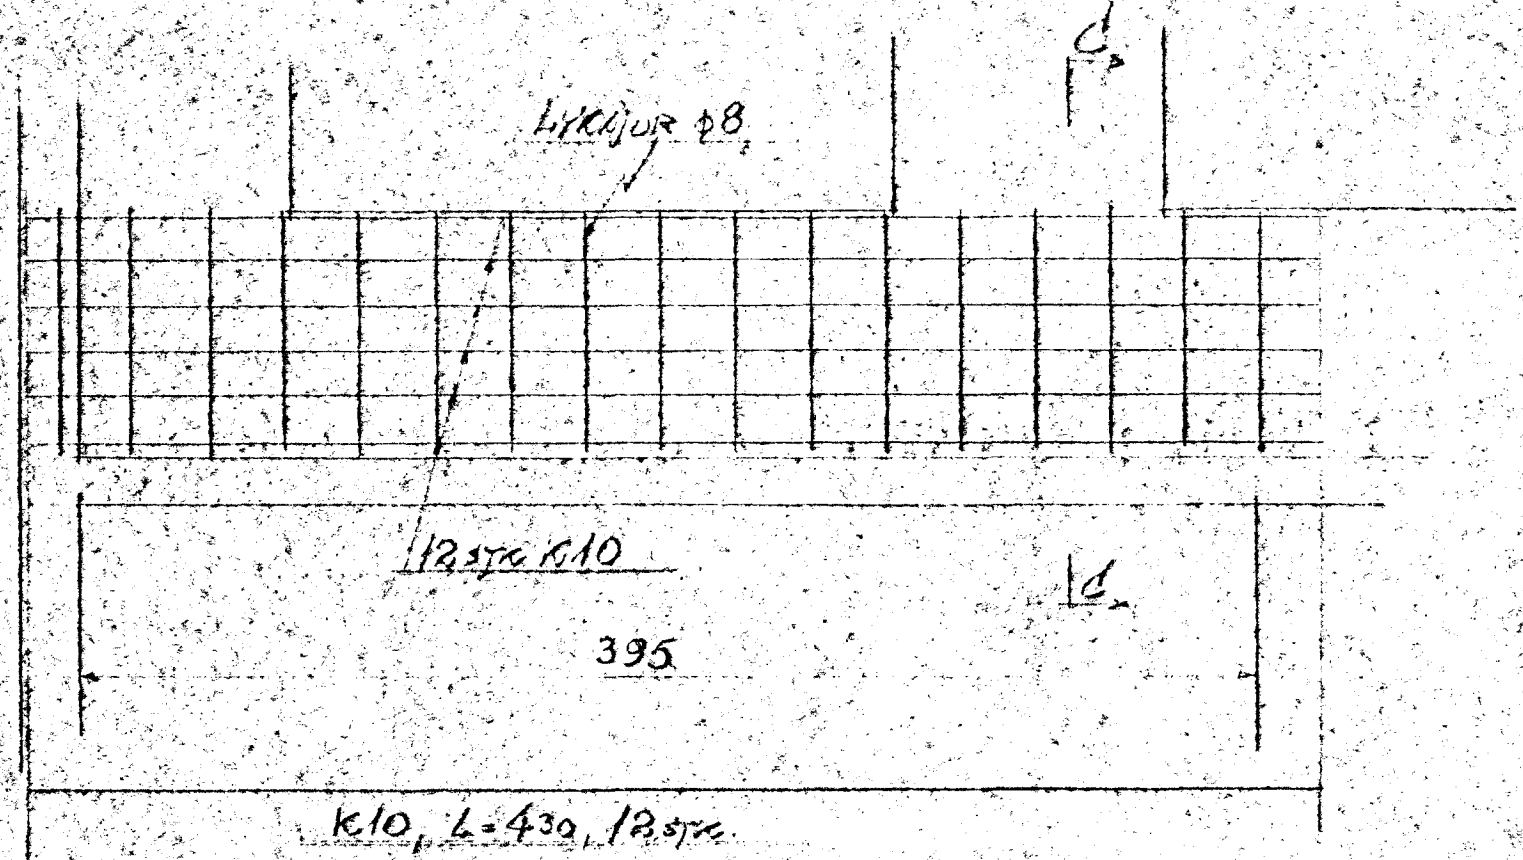

MIDVANGUR 87-97
TARNALOGN

Hafnarfirdi í júní 1989
Órskurinn Logdalfurur F.F.F.