




VESTUR

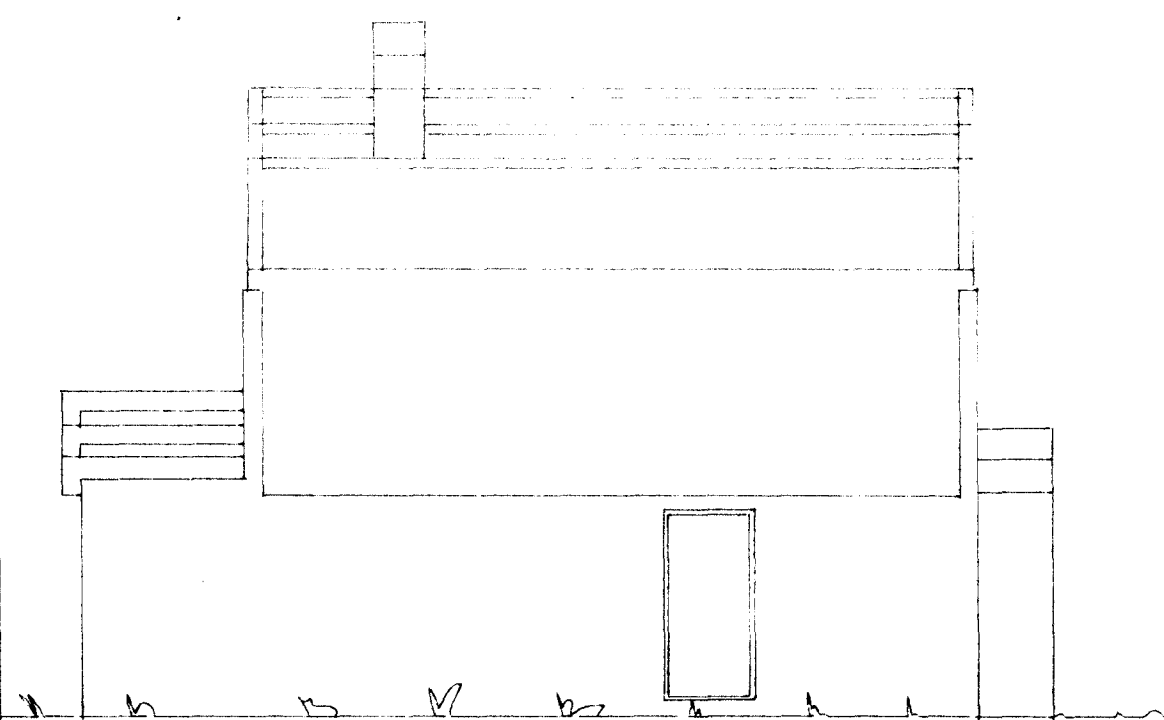


AUSTUR

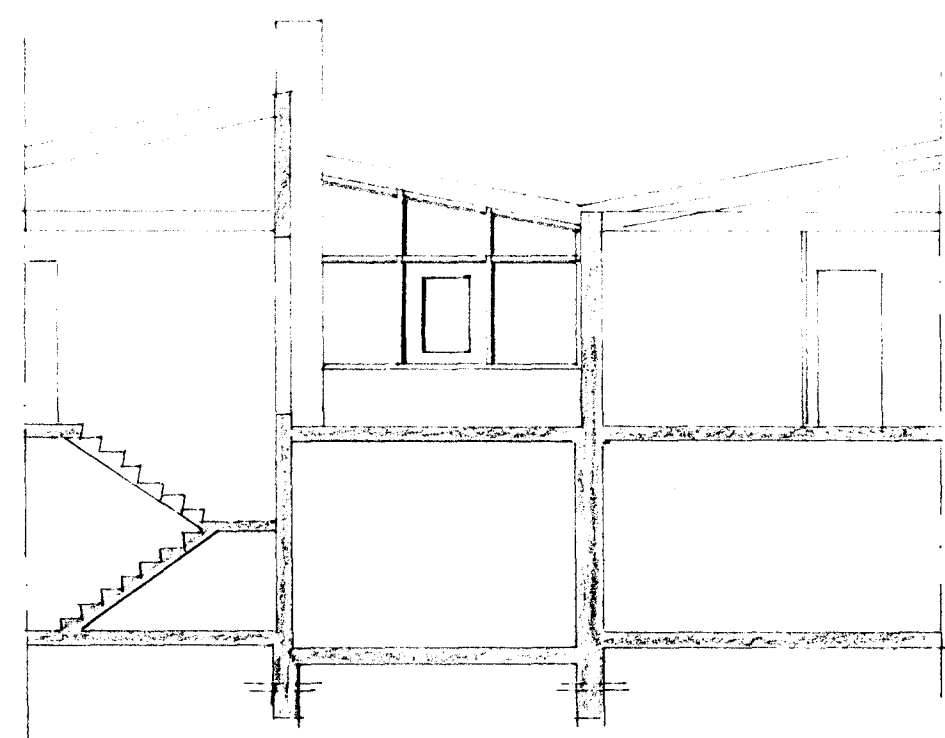


SNID A-A 1:100

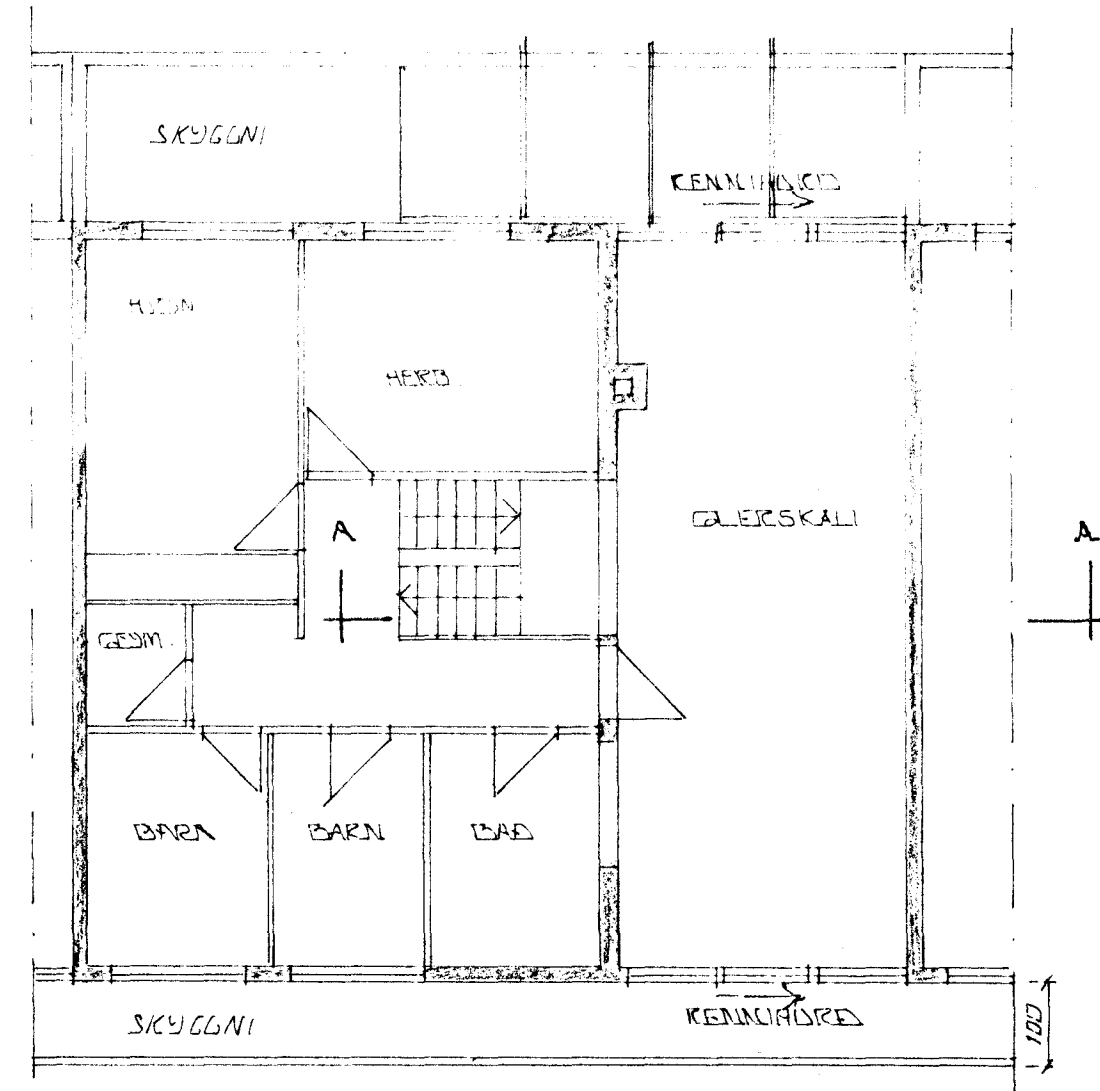


STUJNMUND 1:100

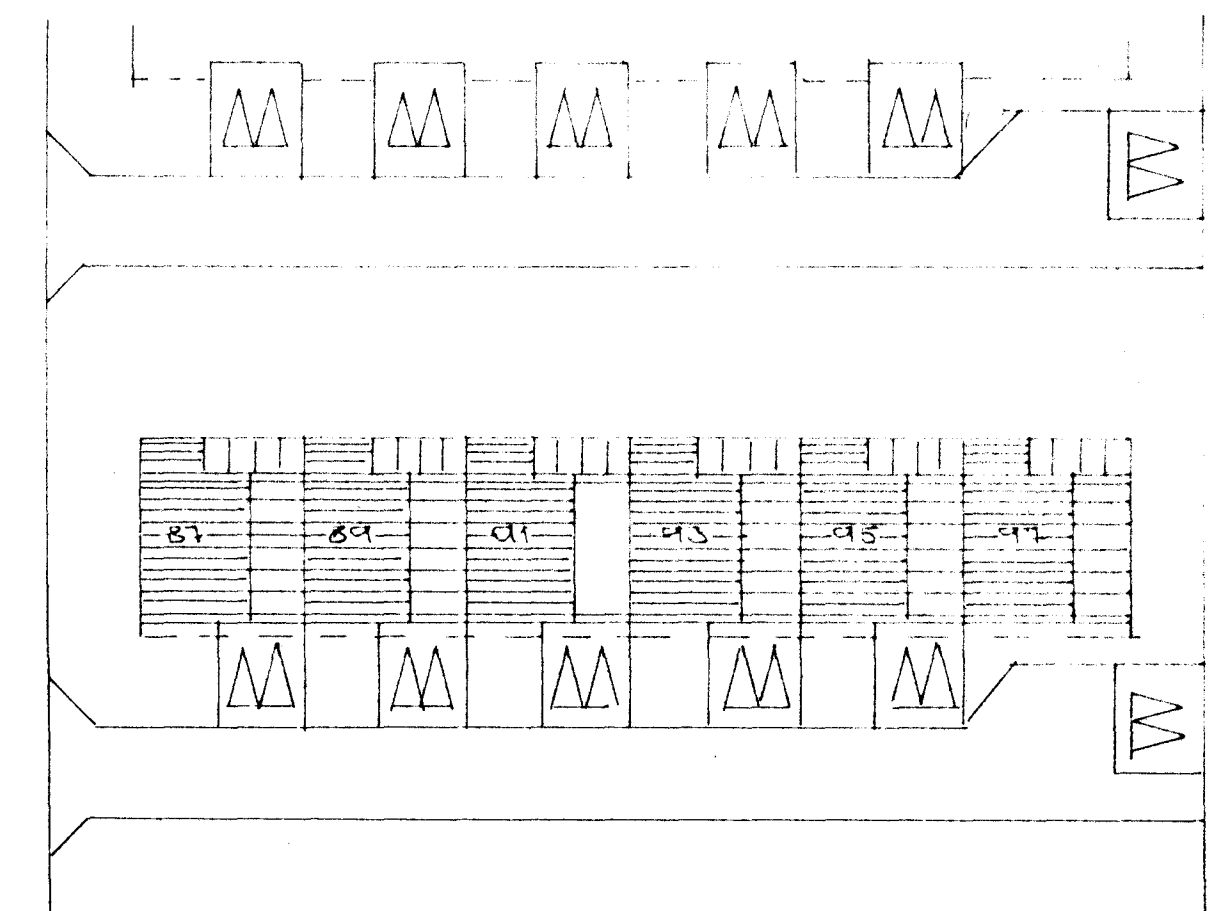

AFSTÖÐUMUND 1:500

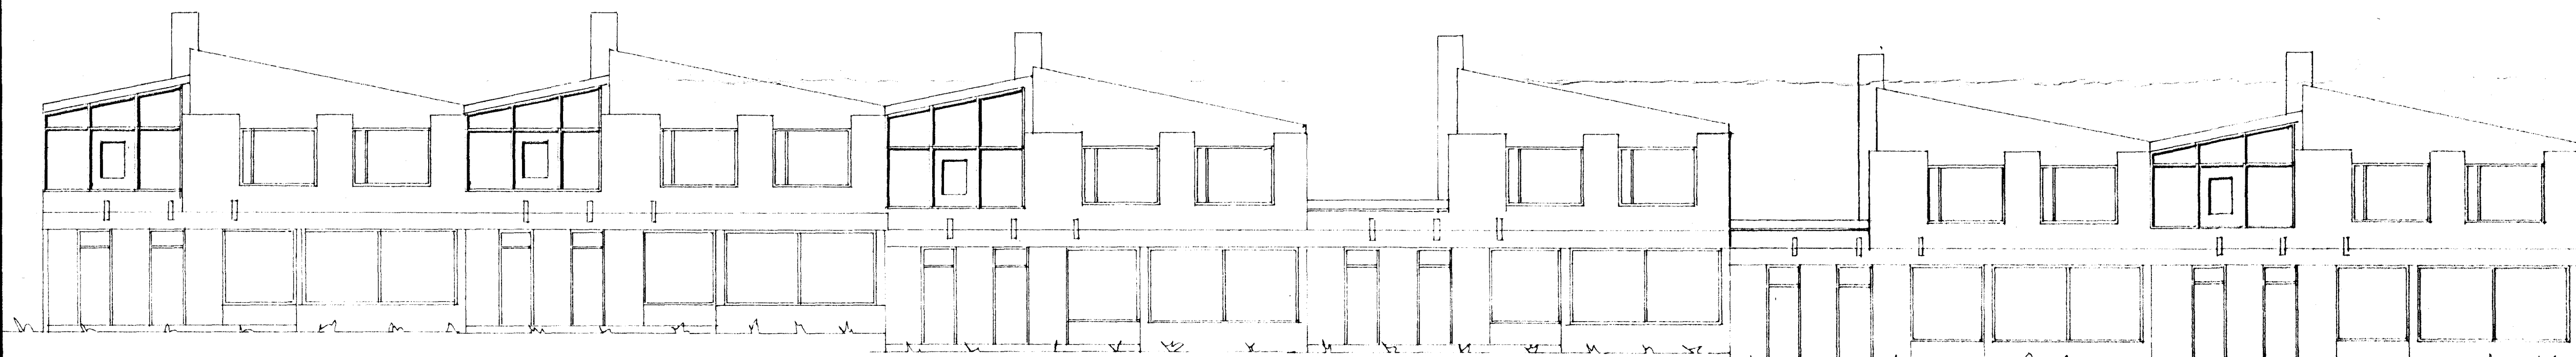

SUÐUR

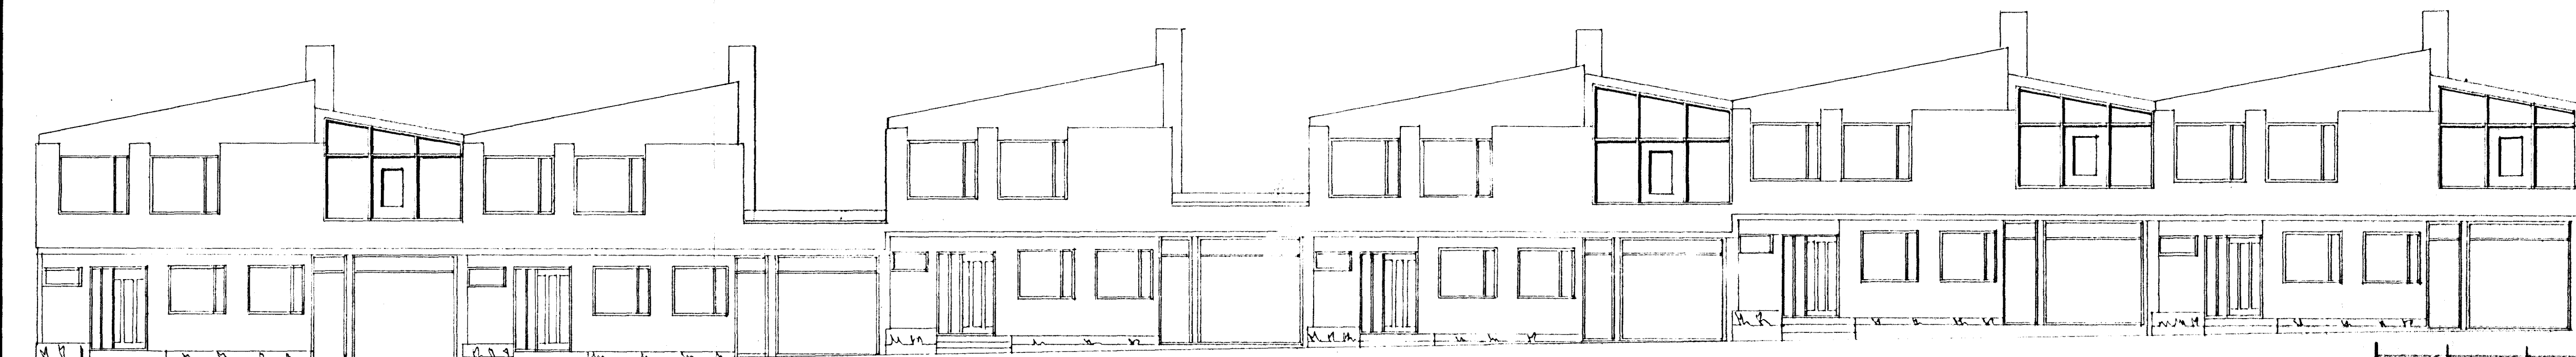

NORÐUR

SKÝRILGAR:

UPPHAFLEGA TEIKNING AF KARTANJÓHANSSON
1. MARZ 1970. HÆÐ 1. GLESKÁLA RÆST
AF HLUFTA AF HÆÐ GRANNHÖSS
SÁ TEKNI K. SÜENS

DR. NR.	DAÐS	EDLI	SKYFINGAR	SKYLI
01	28. 5. 71	ISLEIPI	87-97	8503
MIEVANGUR 87-97 HAFNARFIREI				DAGS
VIÐISJÓING GLESKÁLA				HEIÐ
MELUKV. 1:100				TEIKNAR
SIGURÐUR ÞORLEIFSSON				VERK NR.
STRANDGÖTU 11 HAFNARFIREI SÍMI 54751				8503
				BLAÐUR
				0-01