



S. Sigurðsson


FLATARMÁL HUGG 150,3 M²
FLATARMÁL BILST. 52,5 M²
AFSTÖÐUKYFND M 1:500

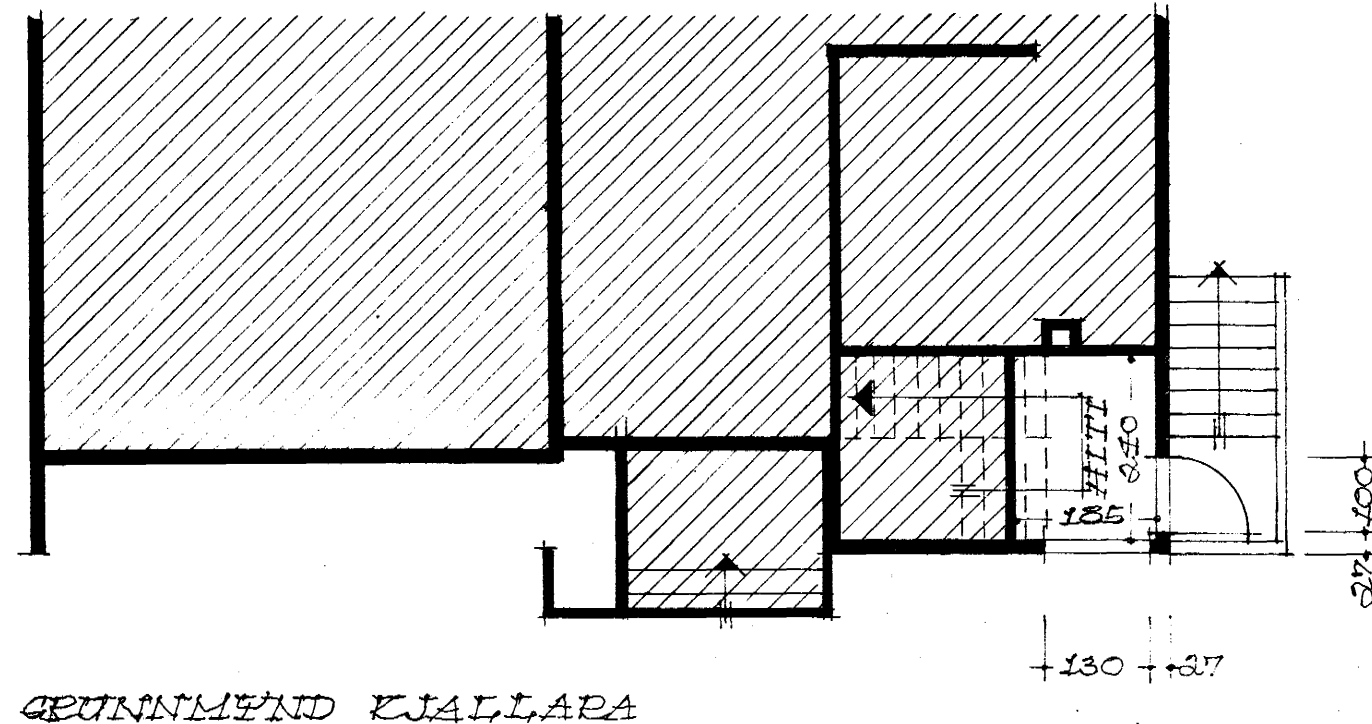


GRUNNMÝND KJALLARA

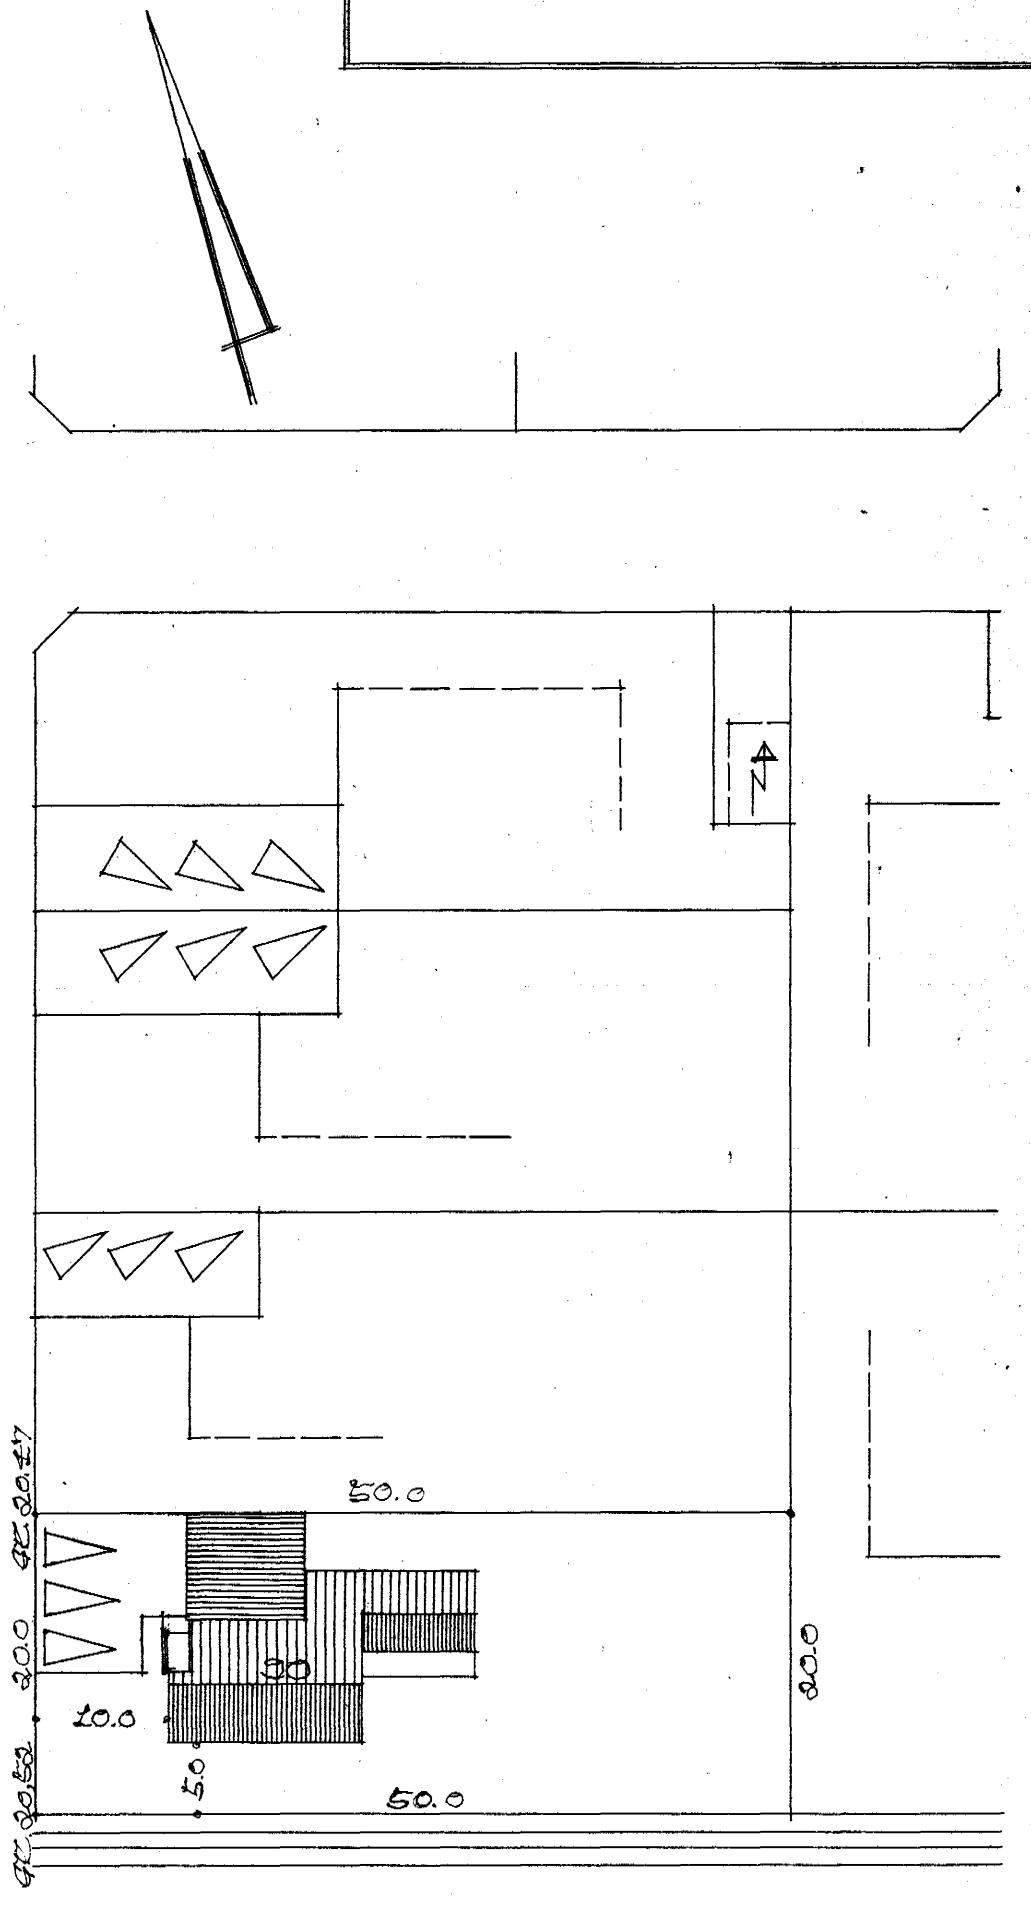

MIDVANGUR

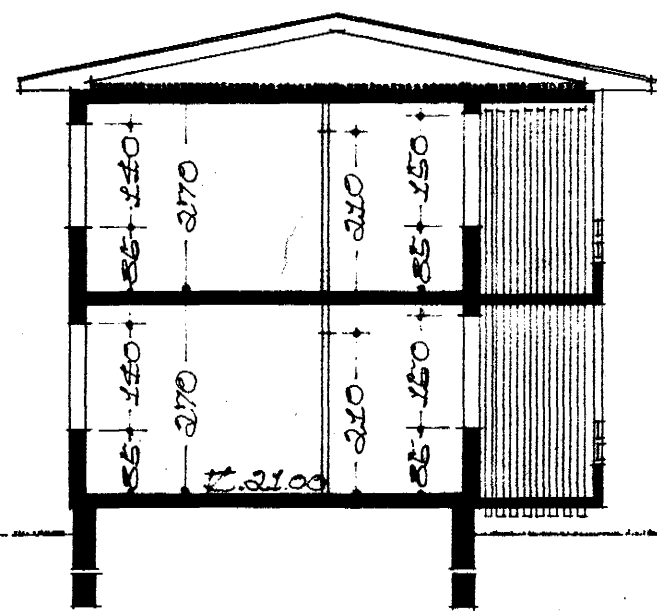

SKURÐUR A-A

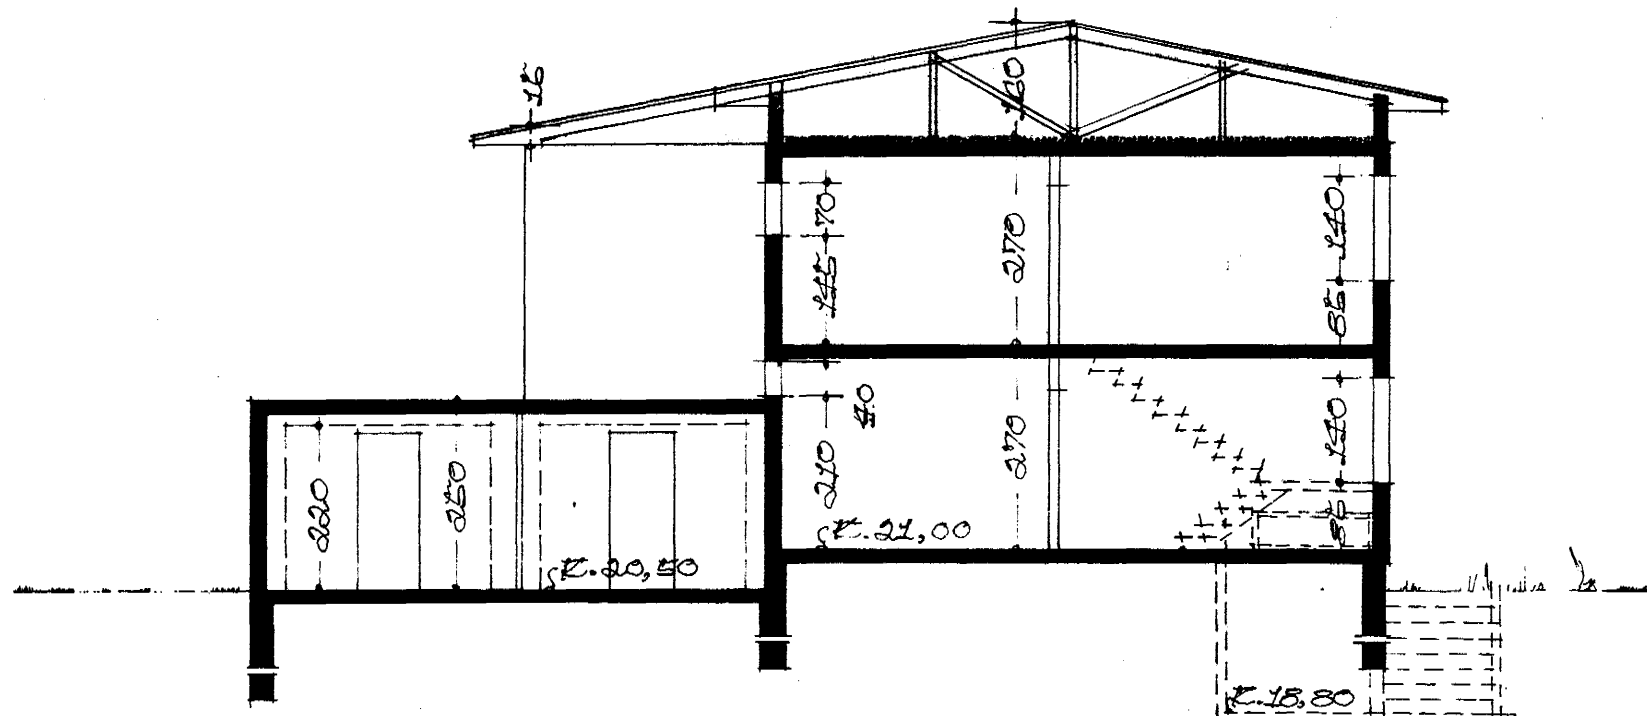

SKURÐUR

REKJAVÍK Í MARS 1969
Þjartan Sveinsson