



Samþykkt á fundi bygginga-  
nefndar þ. 6/11/1986  
BYGGINGAFULLTRÚINN  
Í HAFNARFIRÐI


*E. Þ. Þorleifsson*

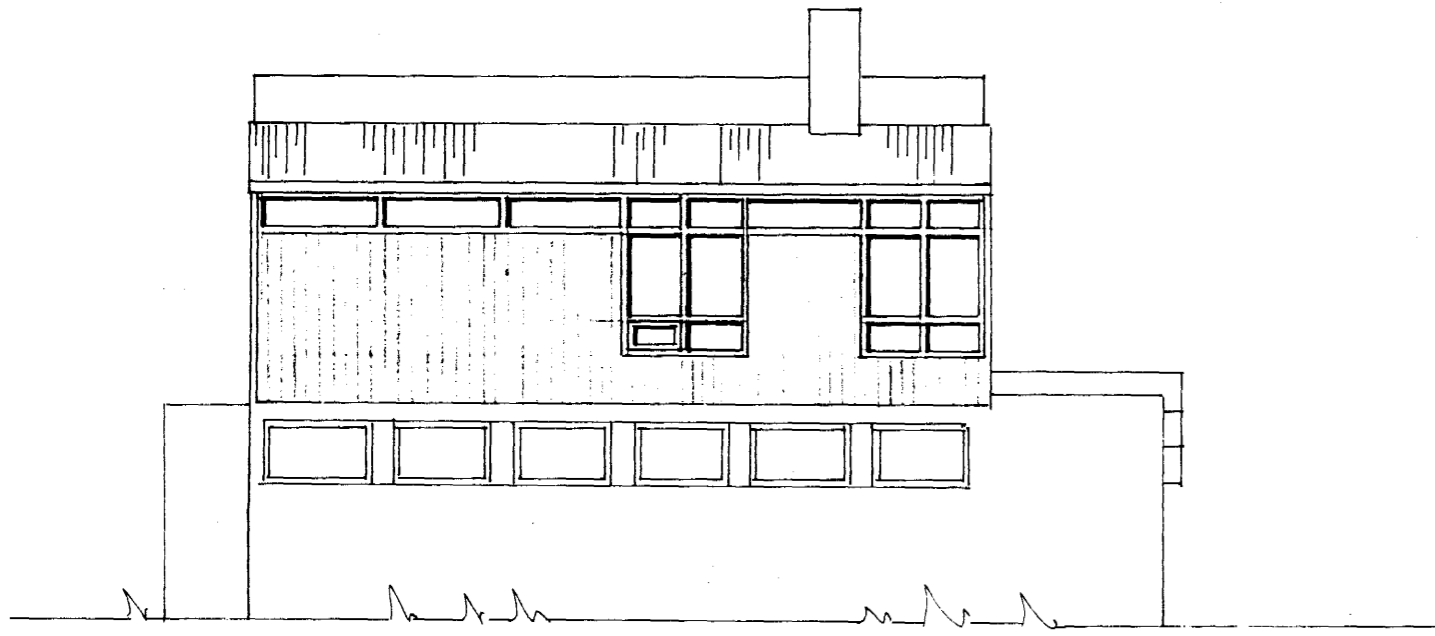


VESTUR

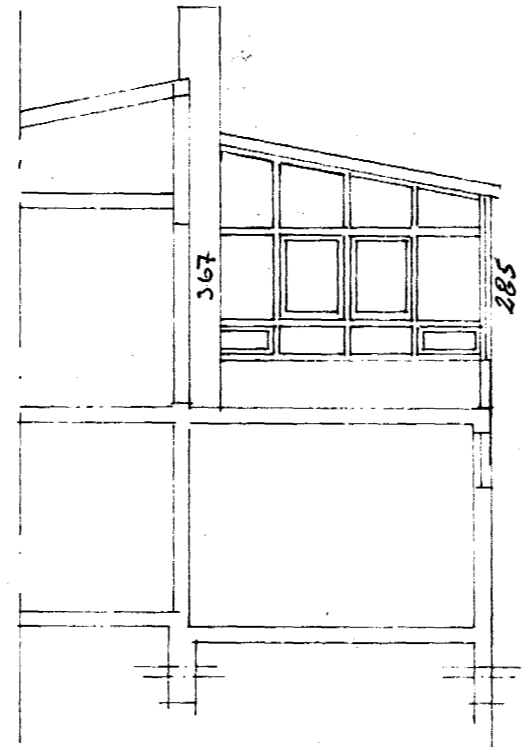


SNID A - A - 1:100

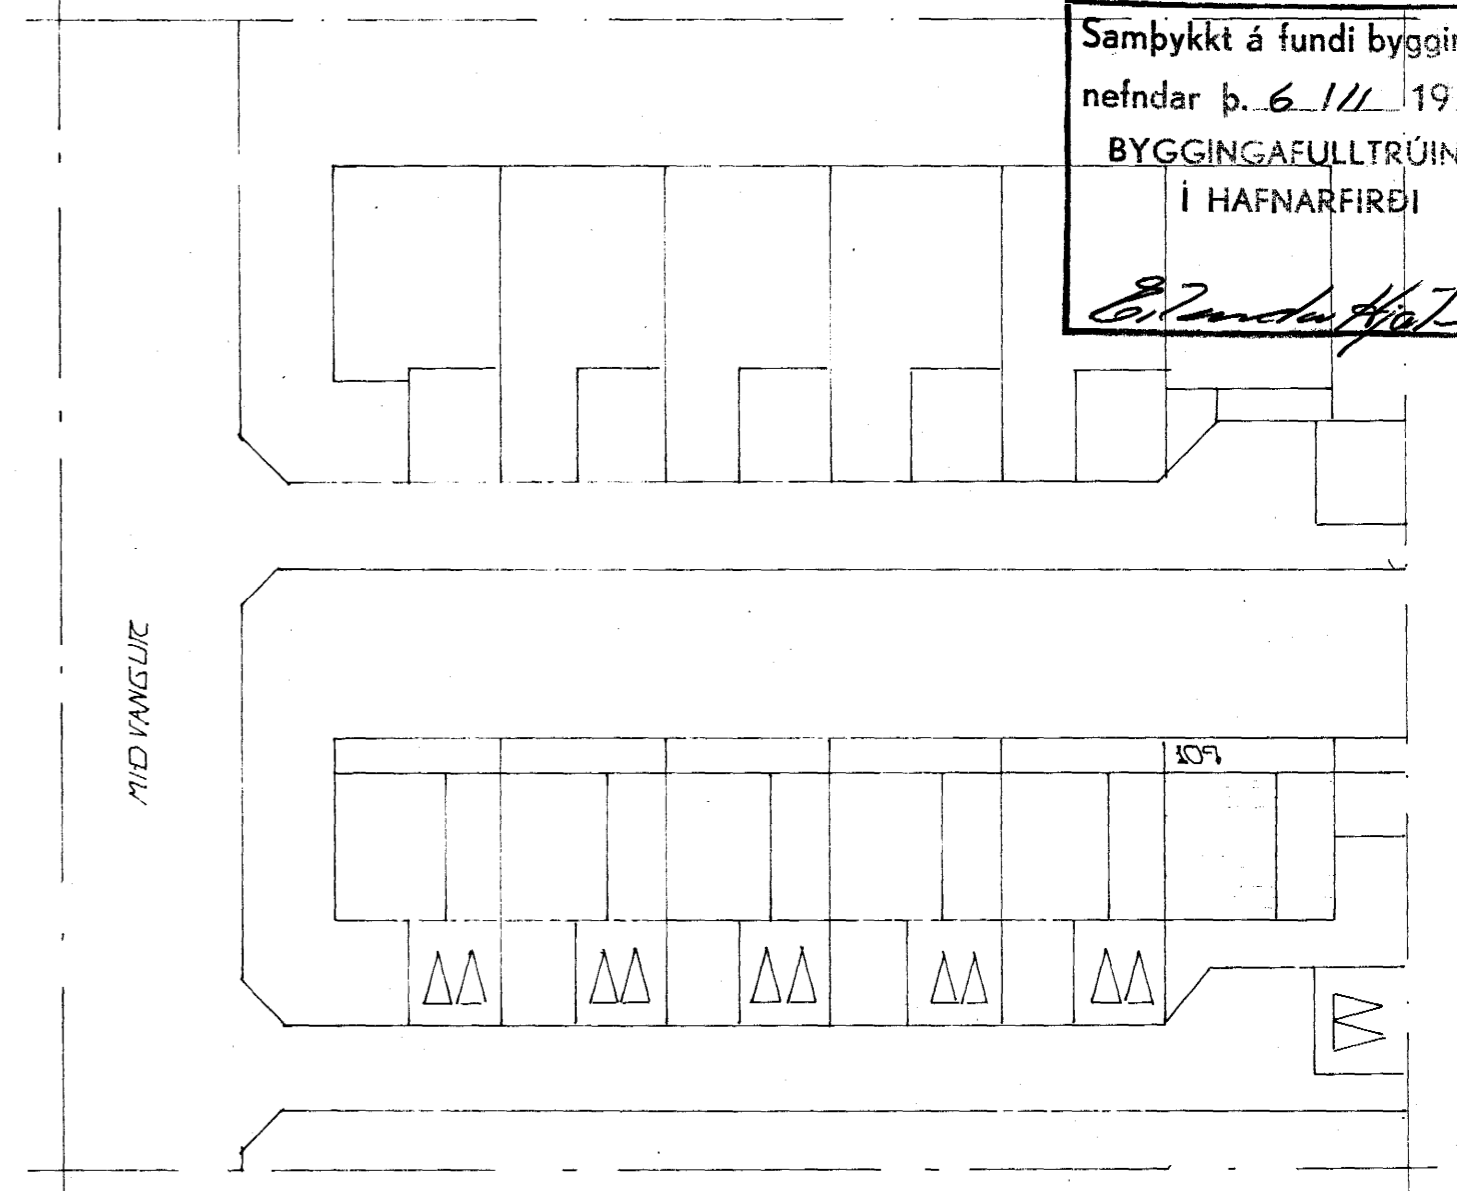


AFSTÖÐUMYND 1:500

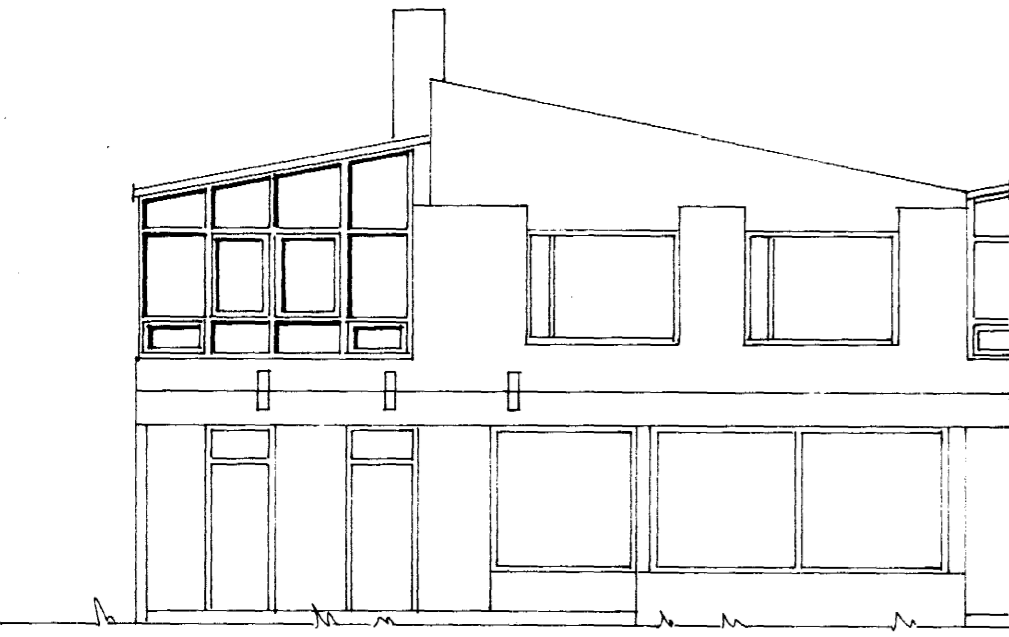

SUÐUR

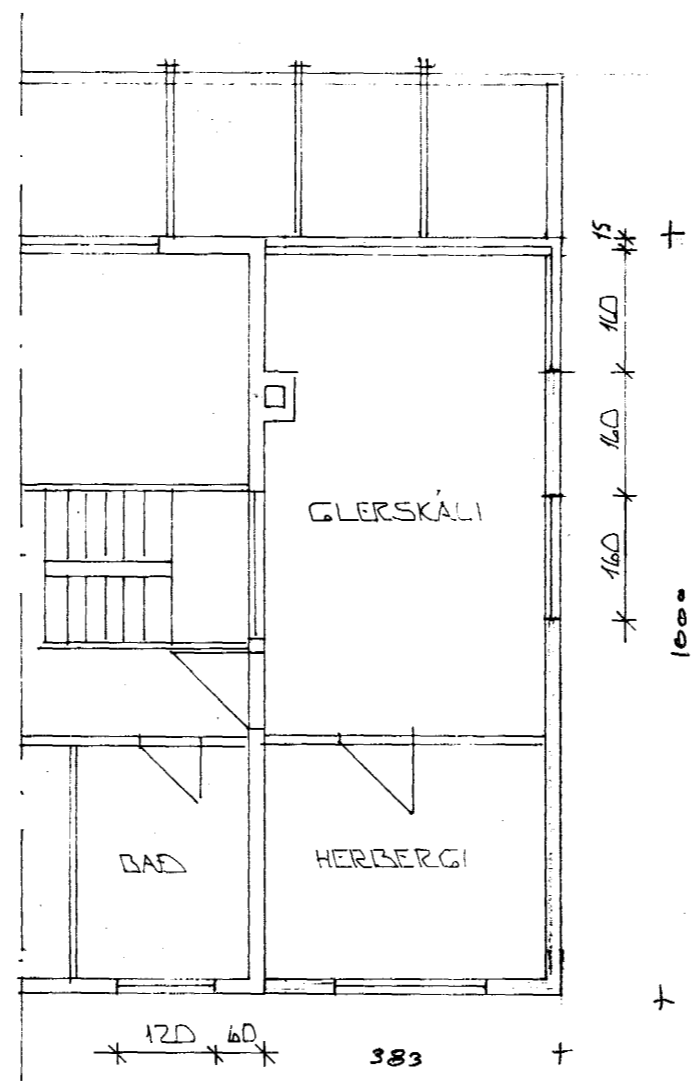

GRUNNMYND 1:100

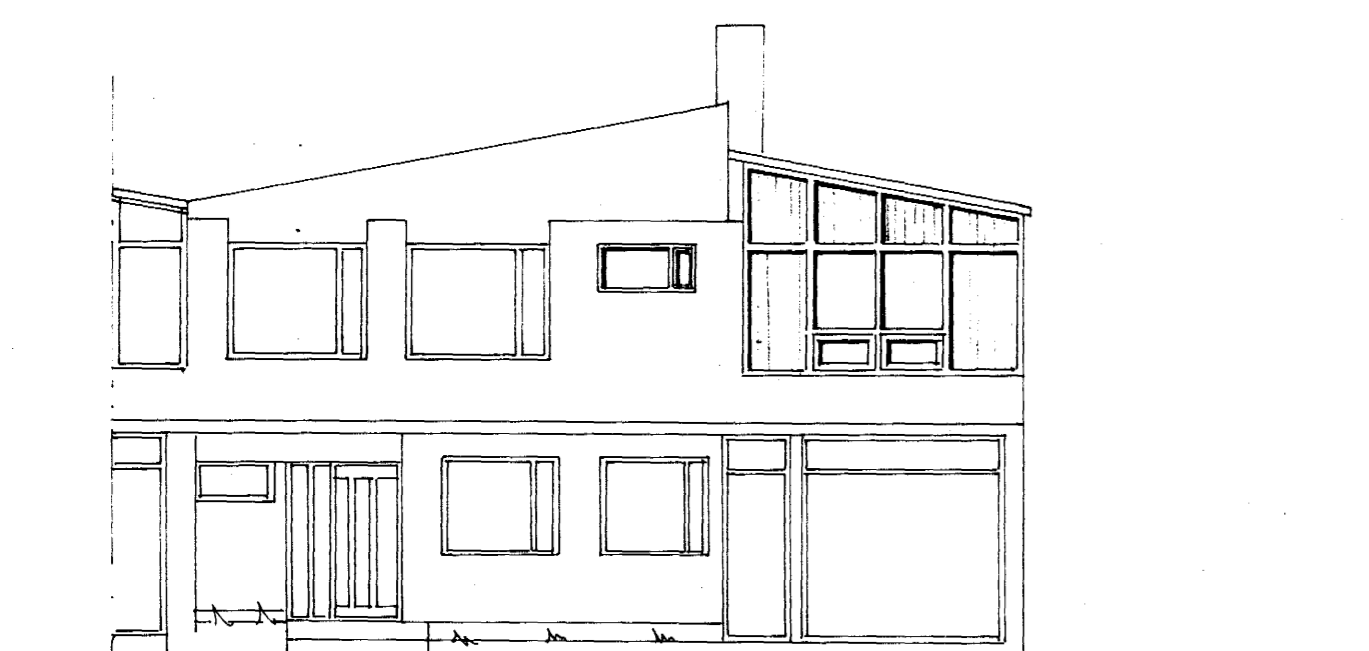

NORÐUR

SAMÞYKKIR FRAMANGR. BREYTINGUM

- NR 99 *Ólafur Arnarson*
- NR 101 *Guðmundur*
- NR 103 *Ólafur Sigurðsson*
- NR 105 *Ólafur Þorleifsson*
- NR 107 *Þorsteinn Guðbergsson 9738-1828*

38,3 m<sup>2</sup> BR      125 m<sup>3</sup> BR

BR.NR.	DAGS	EDLI BREVTINGAR	SIGN.
MÍÐVANGUR 109		HAFNARFIRÐI	DAGS.
SÚLSTOFA - HERBERGI OG GLUGGI 'A' VC			HANNA <i>Egund</i>
			TEIKNAR <i>PE</i>
			VERK NR.
MELIKV.			BLAD NR.
SIGURÐUR ÞORLEIFSSON		TEKNIFRÆÐINGUR F.T.F.I.	
STRANDGÖTU 11		HAFNARFIRÐI	SÍMI 54751