

Eig:

Jónas Sveinsson

Mjósund nr. 15

Viðbygging


1:100

AFSTÖÐUMYIÐ

1:200





N

dfp. 4/9 '62

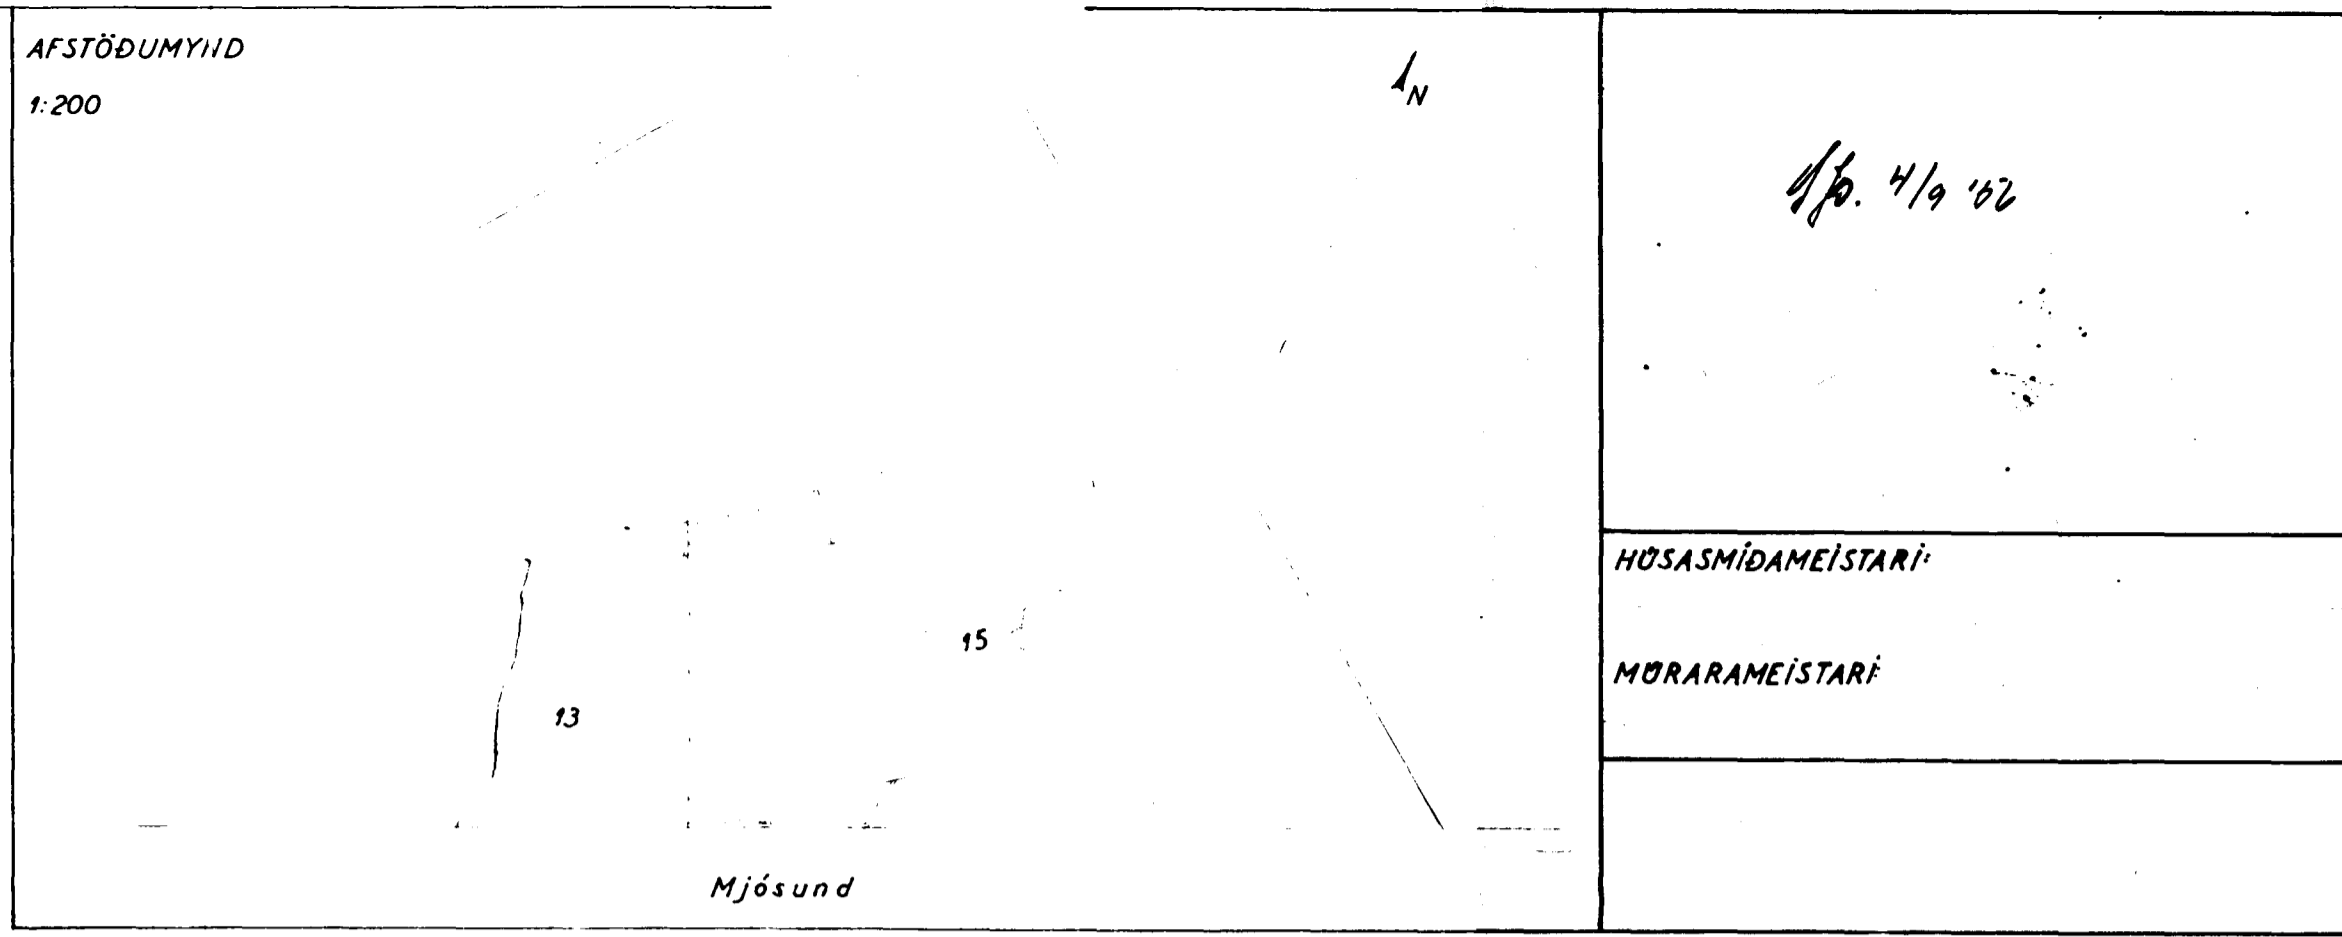

HÚSASMÍÐAMEISTARÍ

MÖRARAMEISTARÍ

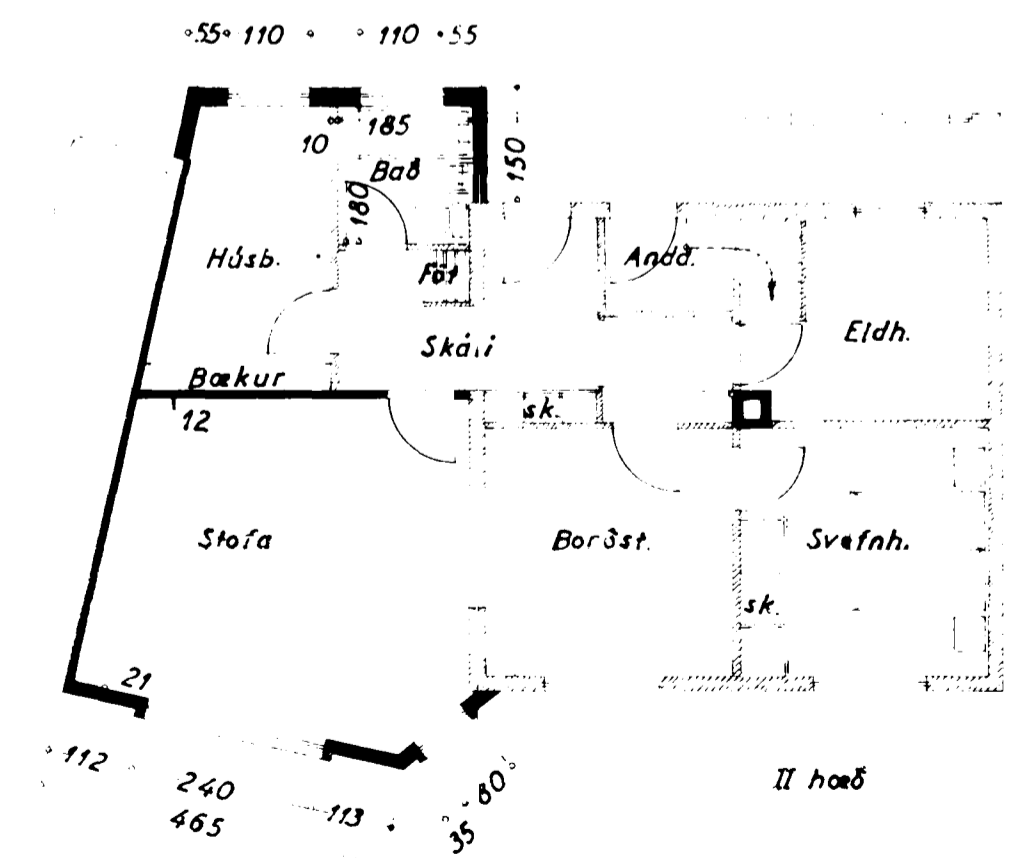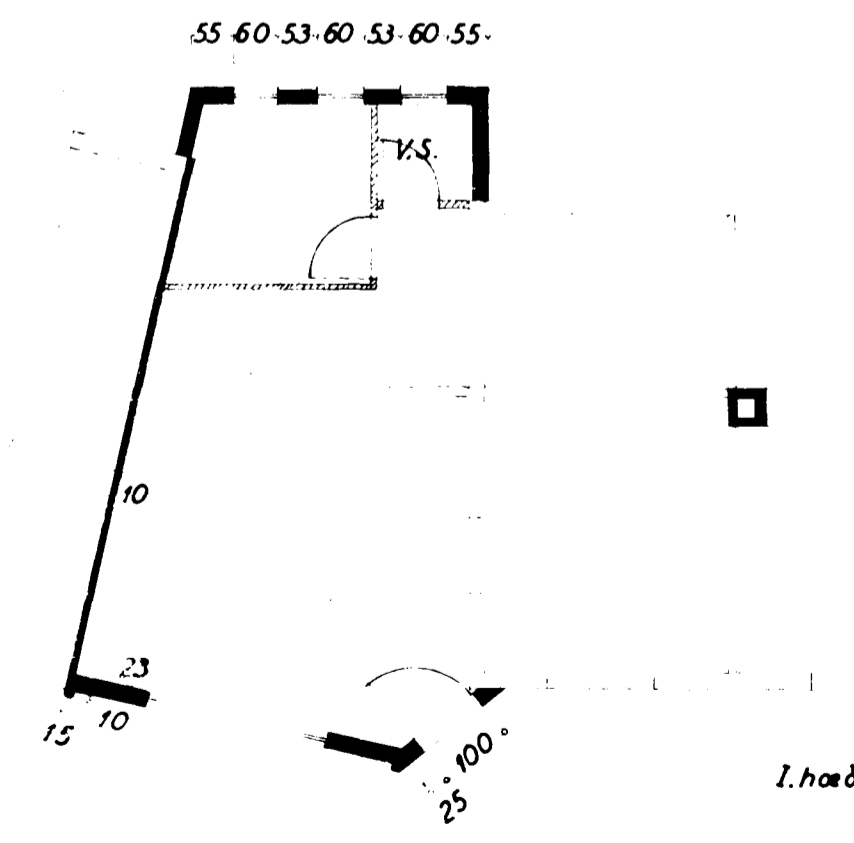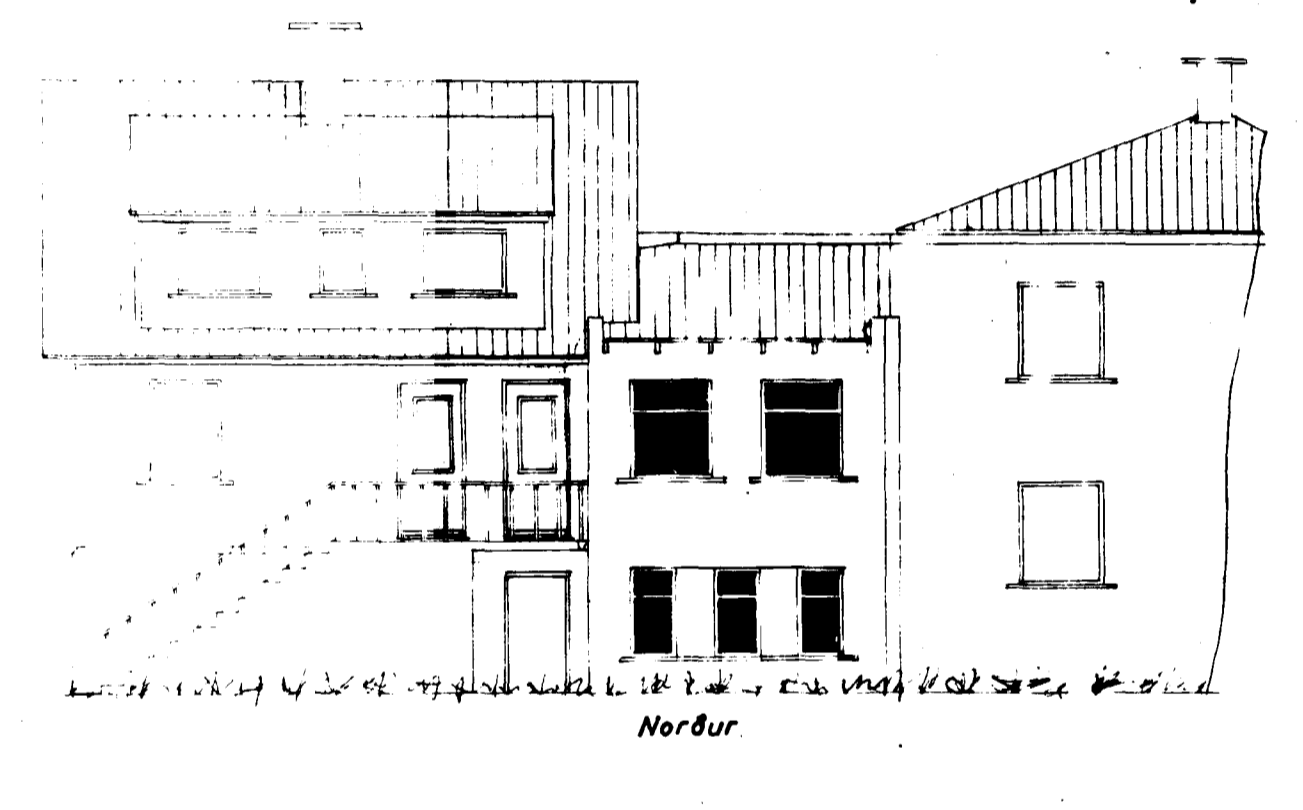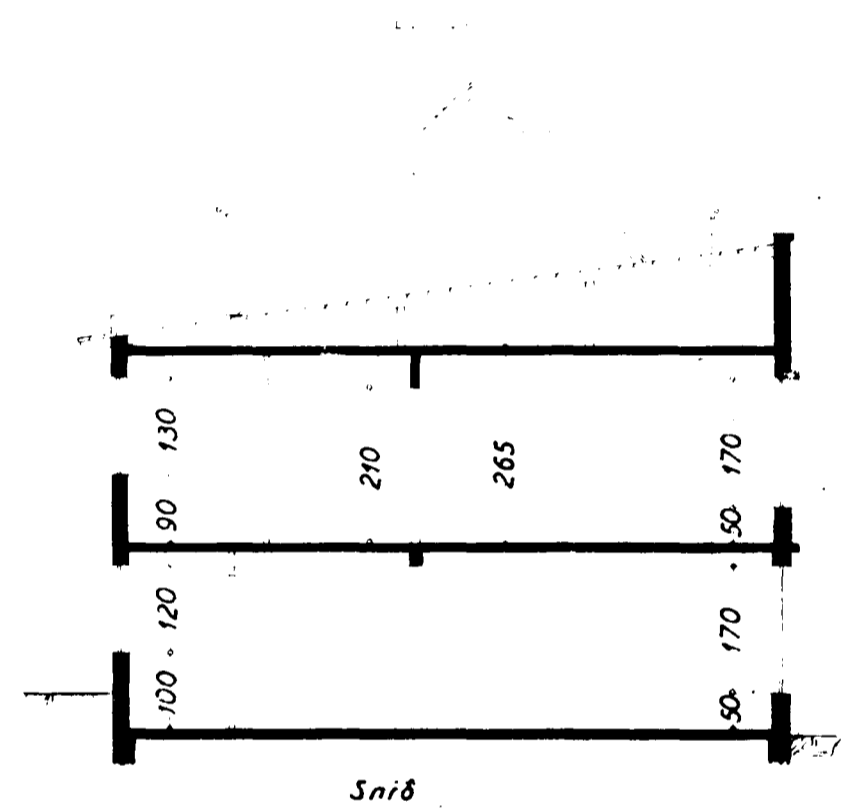

Skalaerkiði: des. 1960  
F. Sigurðsson