




Samþykkt á fundi bygginga-
nefndar þ. 11.9.1985
BYGGINGAFULLTRÚINN
Í HAFNARFIRÐI
Þorsteinn Þorvaldsson

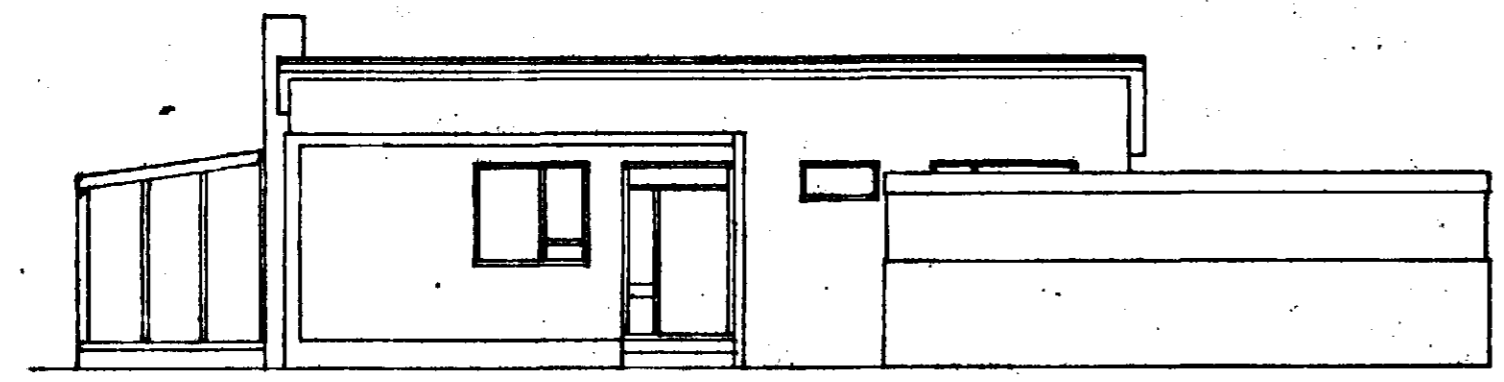


Sudur

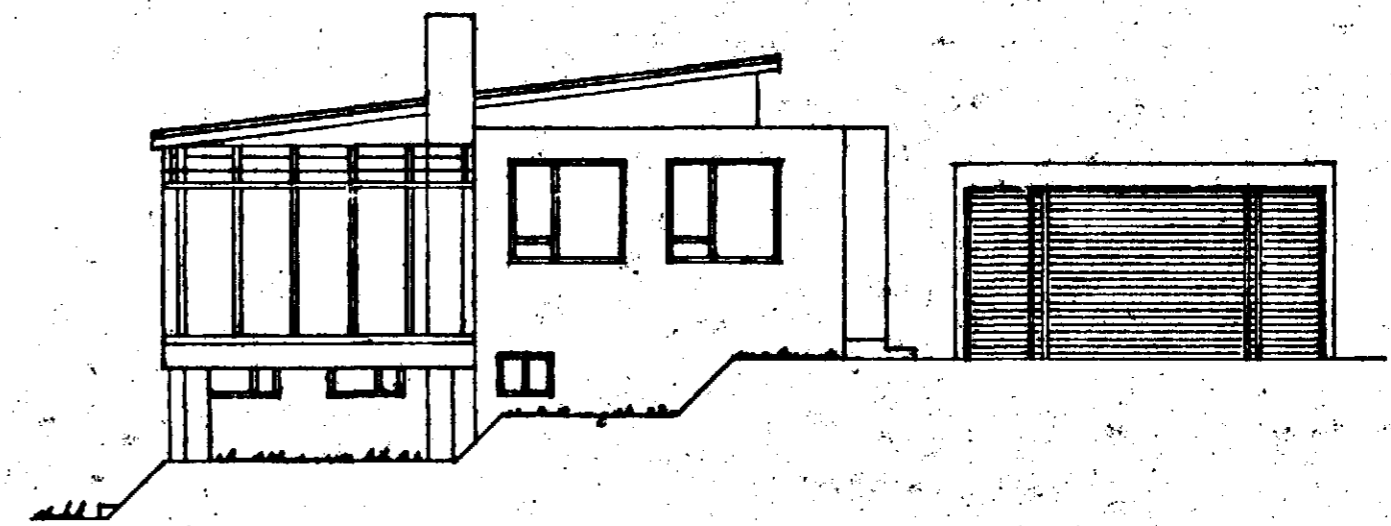

Vestur

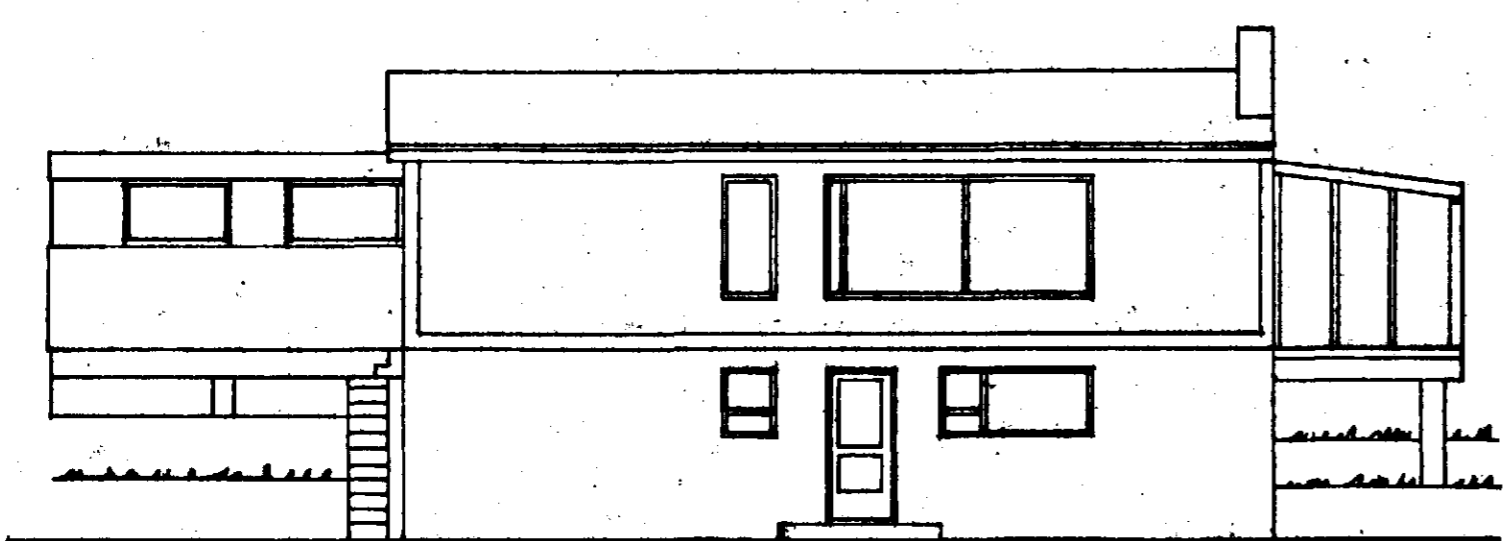

Nordur

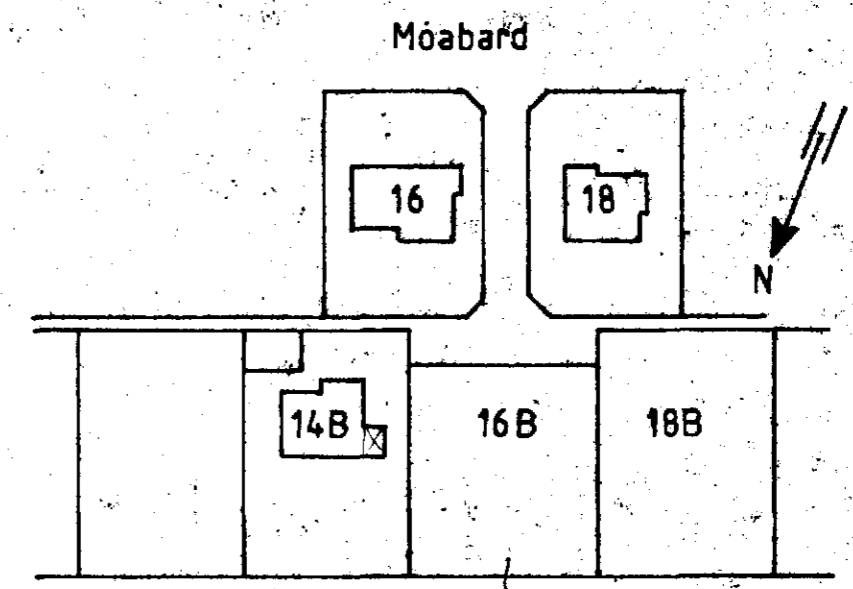

AFSTADA 1:1000

$$2,5 \times 4,1 = 10,3 \text{ m}^2$$

$$\times 2,75 = 28 \text{ m}^3$$

MÓABARD 14B		
BLÓMASKÁLI		
Teiknad M.G.		
Mál. 1:100 1:1000	Daqs. 19-08-85	Samb.
Tæknifr. <i>HINRIK HANSEN</i>		<i>S-54008</i>