




Sambykkt & fundi bygginga-
 nefndar þ. 19. 9. 1973
 BYGGINGAFLUTDINN
 I HAFNARFIRÐI
F. Sigurðsson

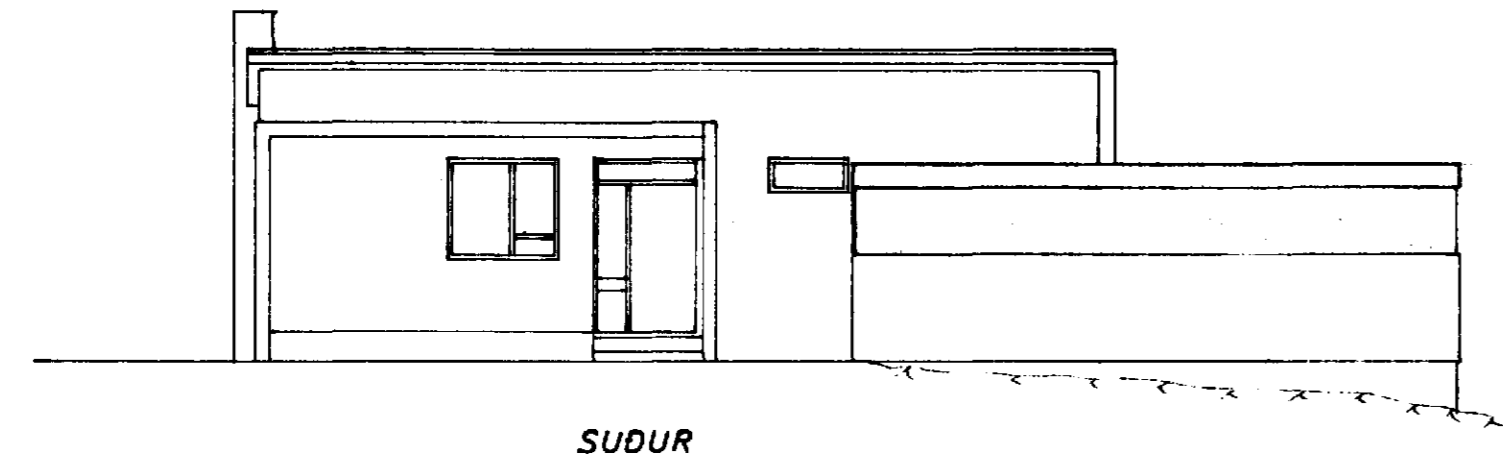


SUDUR

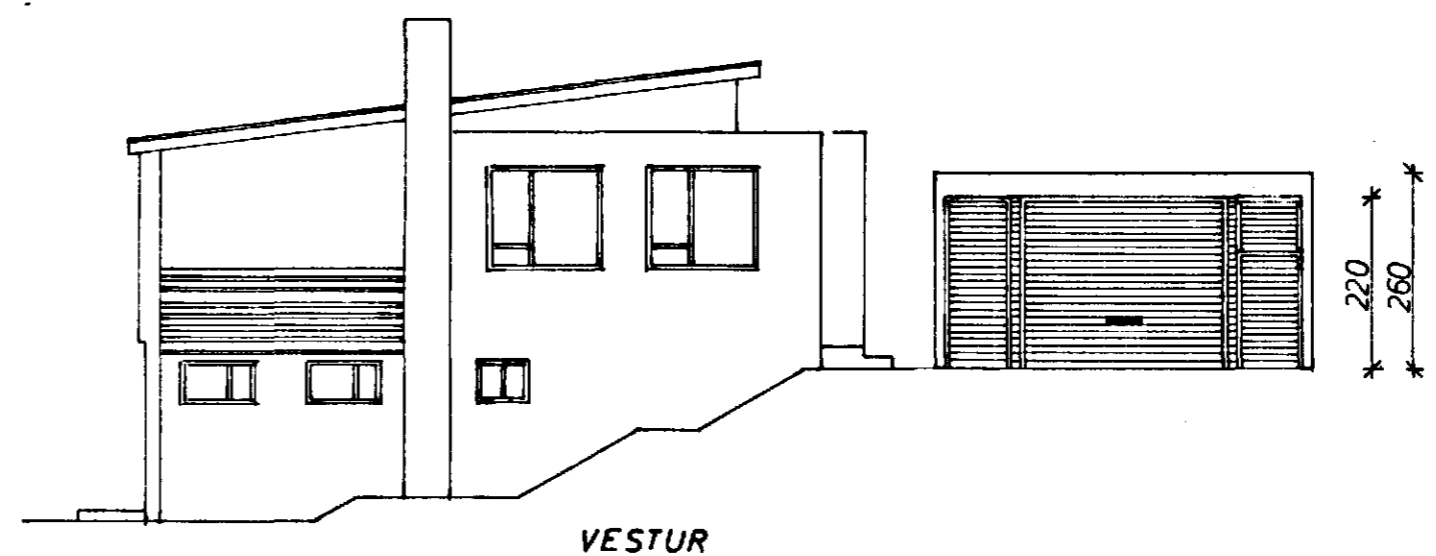


VESTUR

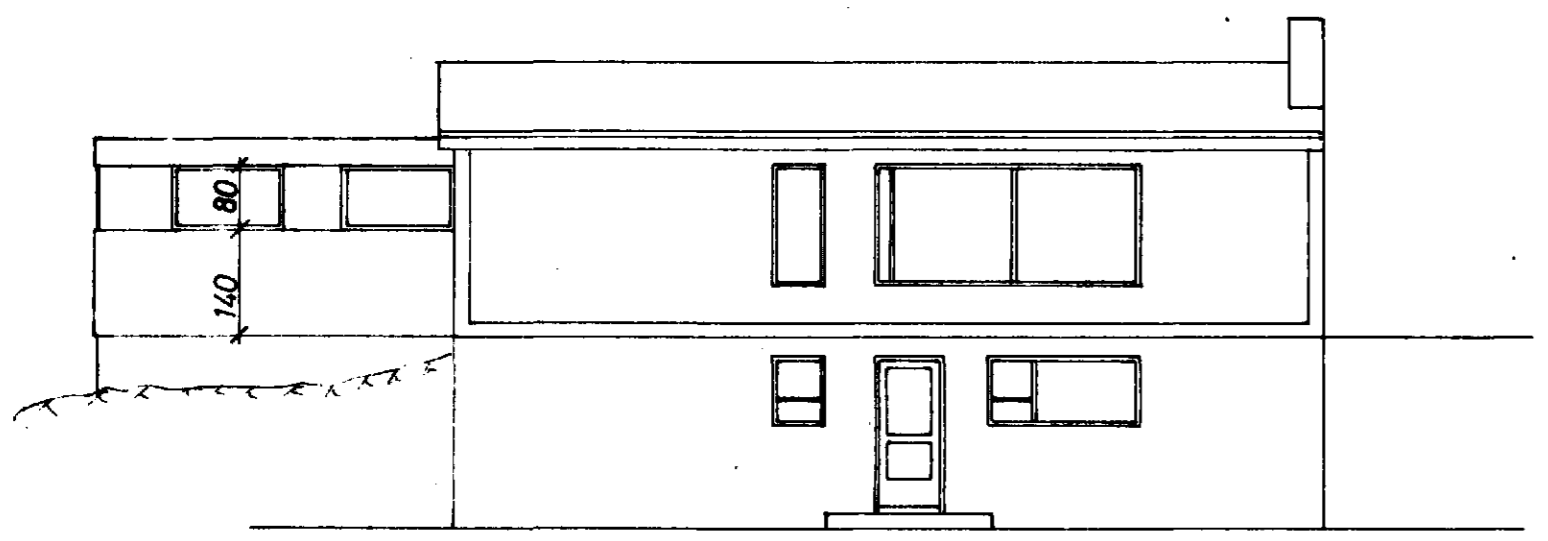


NORDUR

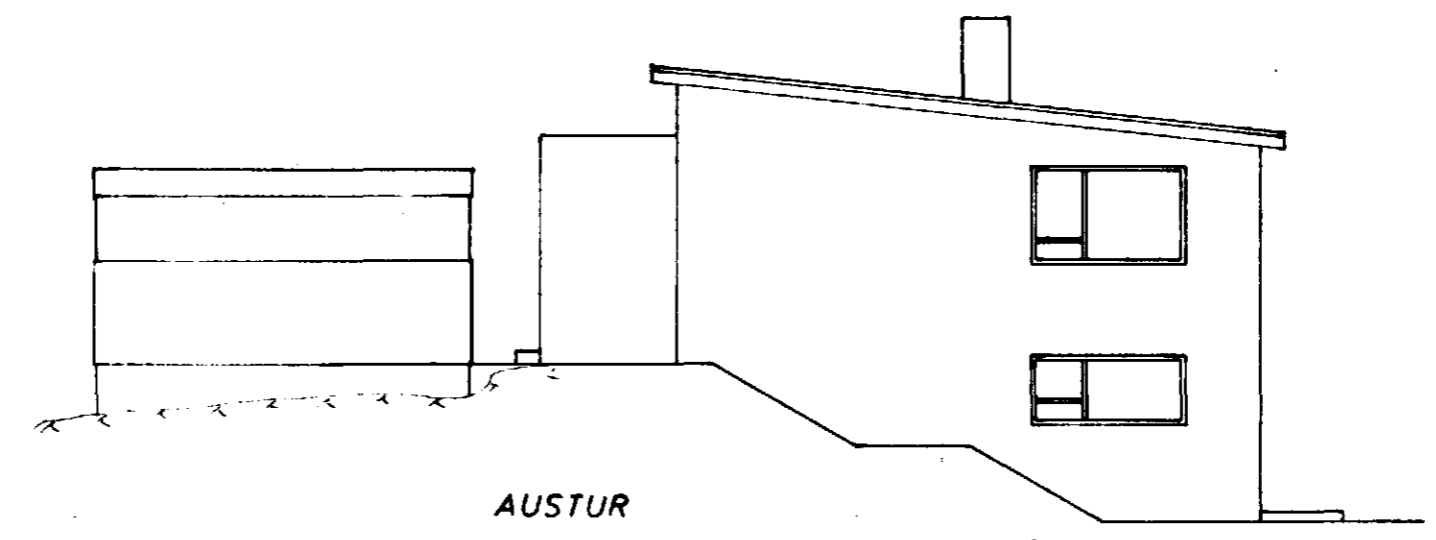


AUSTUR

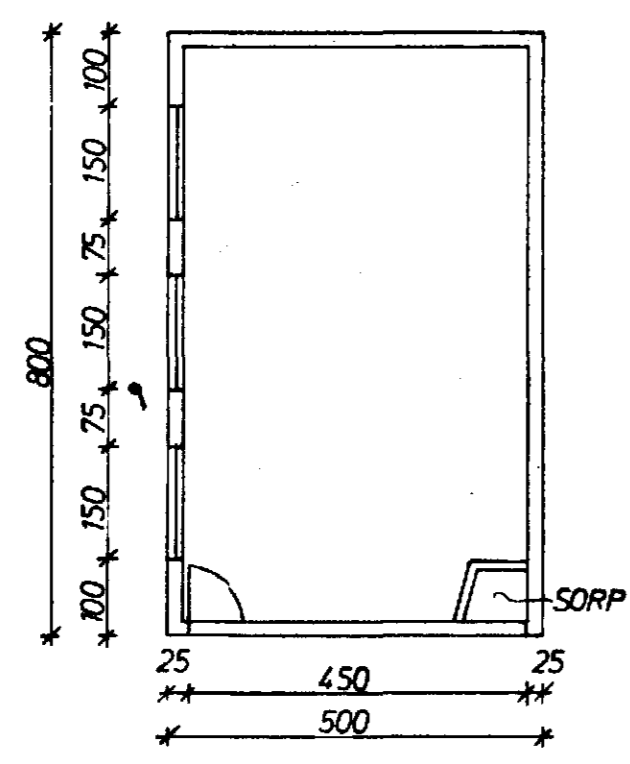

GRUNNMYND

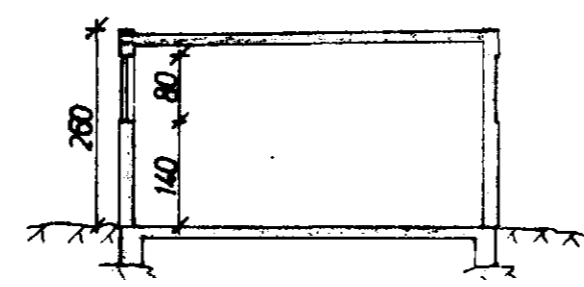

SNID

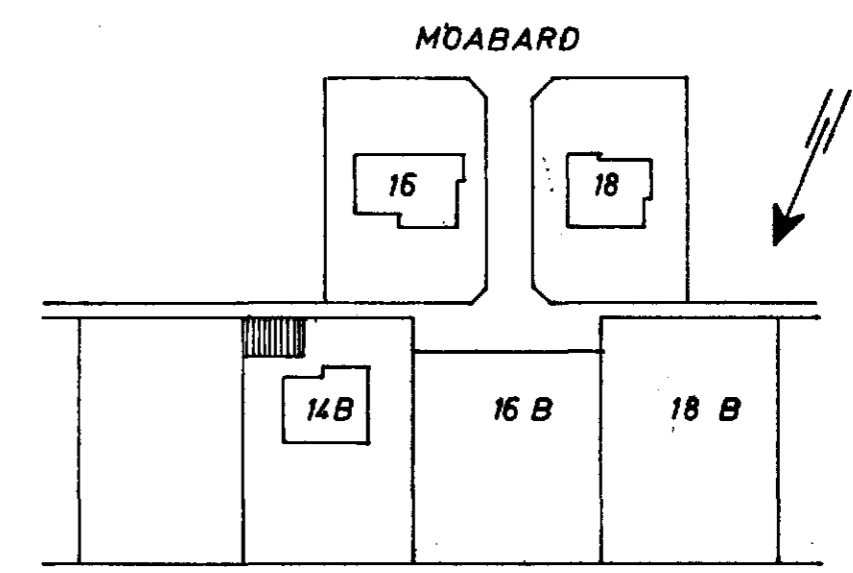

AFSTADA 1:1000

40m²
 104/73

| | | | |
|---|---|-------------------------------|------------------|
| MÓABARD 14 B | MÆLIKVARÐI 1:100 1:1000 | VERK 7314 | TEIKN NR 1 |
| BÍLGEYMSLA | Hannað: <i>SE</i> Teiknað: <i>JG</i> | Yfirritið: Samb: <i>SE</i> | DAGS JULI '73 |
| JÓHANN GUNNAR BERGPÓRSSON VERKFR MVMÍ KÖLDUKINN 9 - HAFNARFIRÐI - Sími 52995 | BREYTT 18.9.73 <i>JG</i> | | |