


AFSTÖÐUMYND
1:500

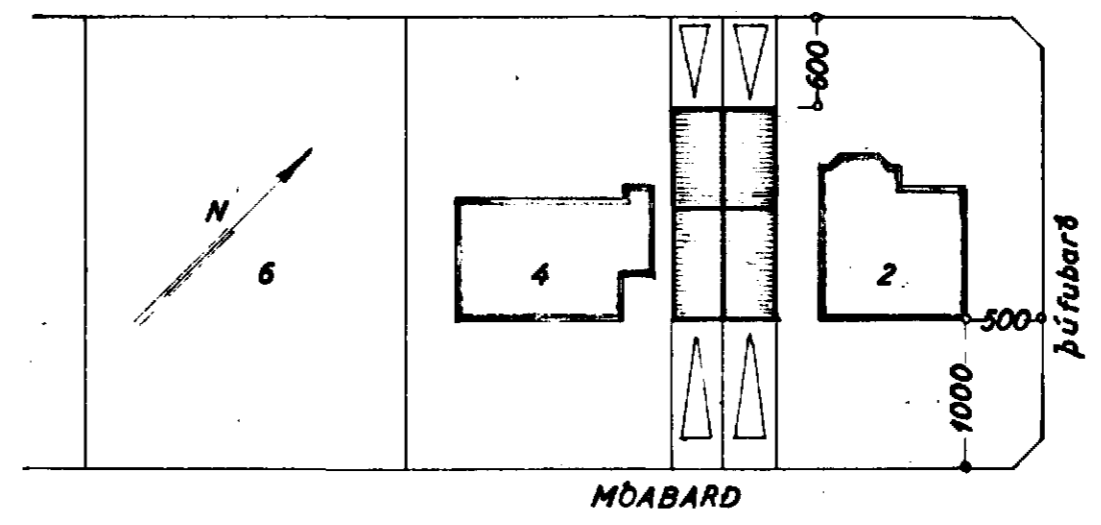


Samþykkt á fundi bygginga-
nefndar þ. 15.7.1964
BYGGINGAFULLTRÚINN
Í HAFNARFIRÐI
Sigurðsson

ENDURVEITT 18/4 79 E. 6/5


HUSASMÍÐAMEISTARI:

MÓRARA MEISTARI:


PIPULAGNINGAMEISTARI:

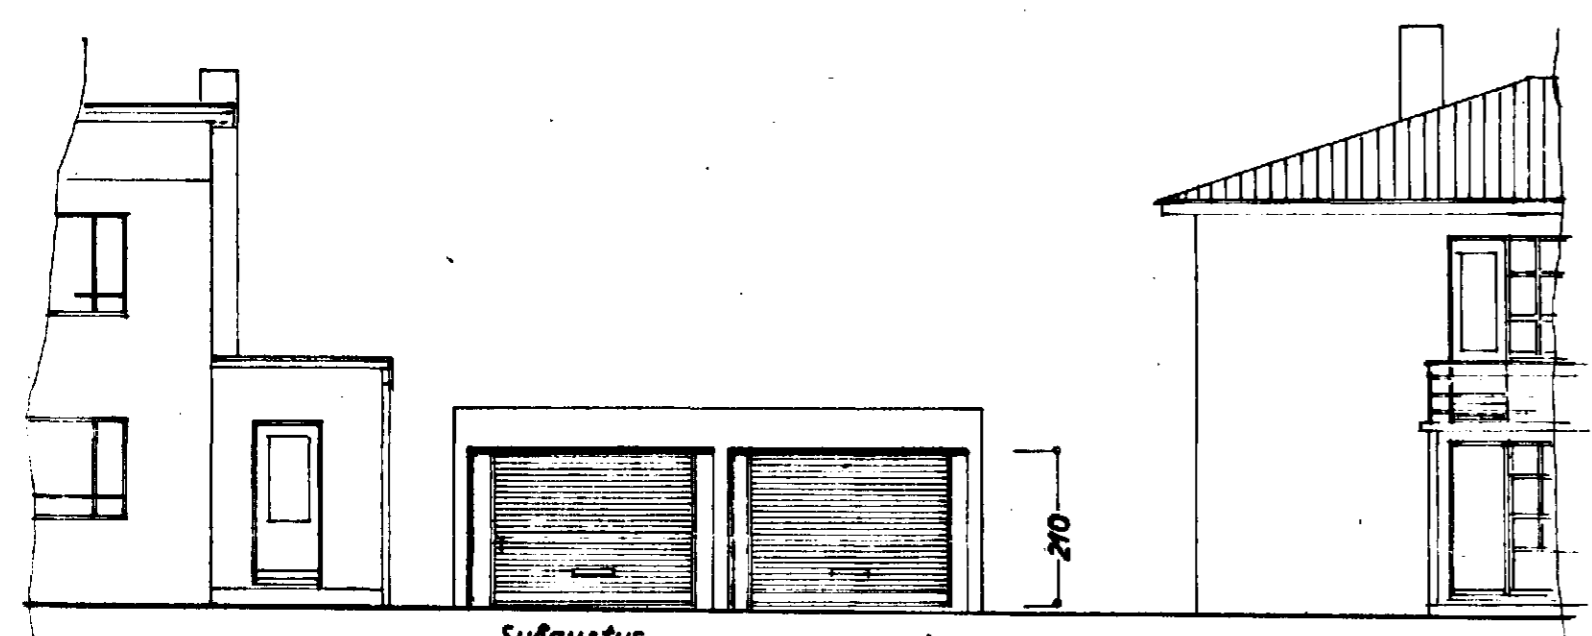


Suðaustur

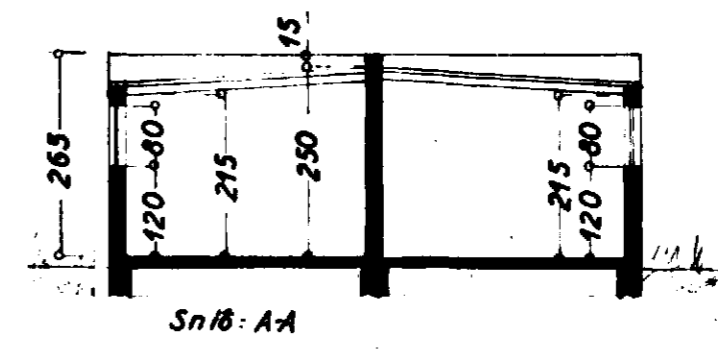


Snib: A-A

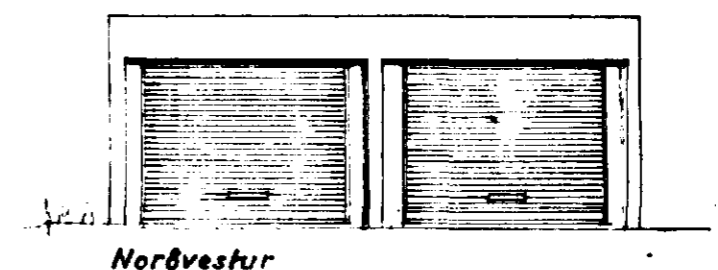


Norðvestur

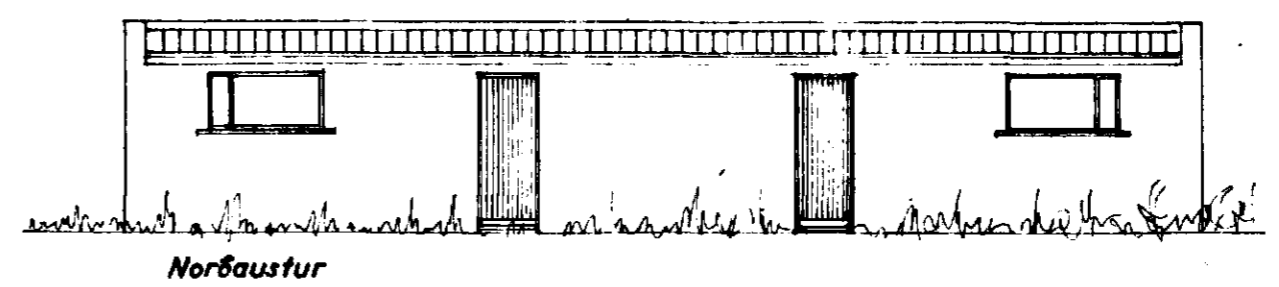

Norðaustur

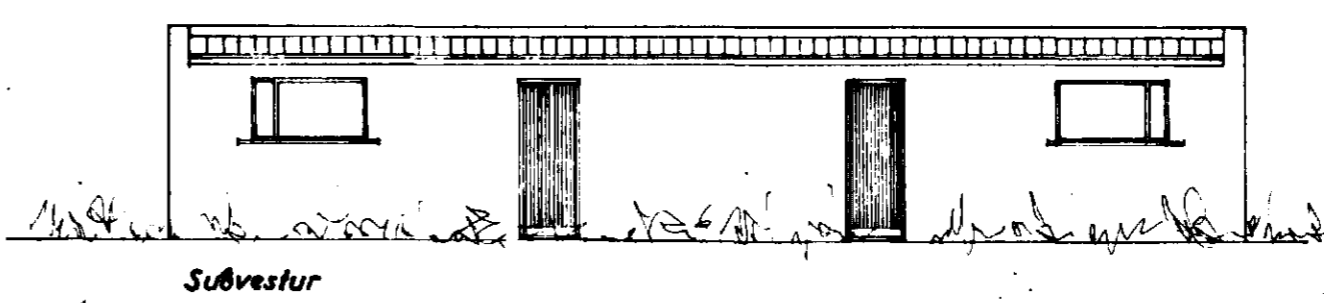

Suðvestur

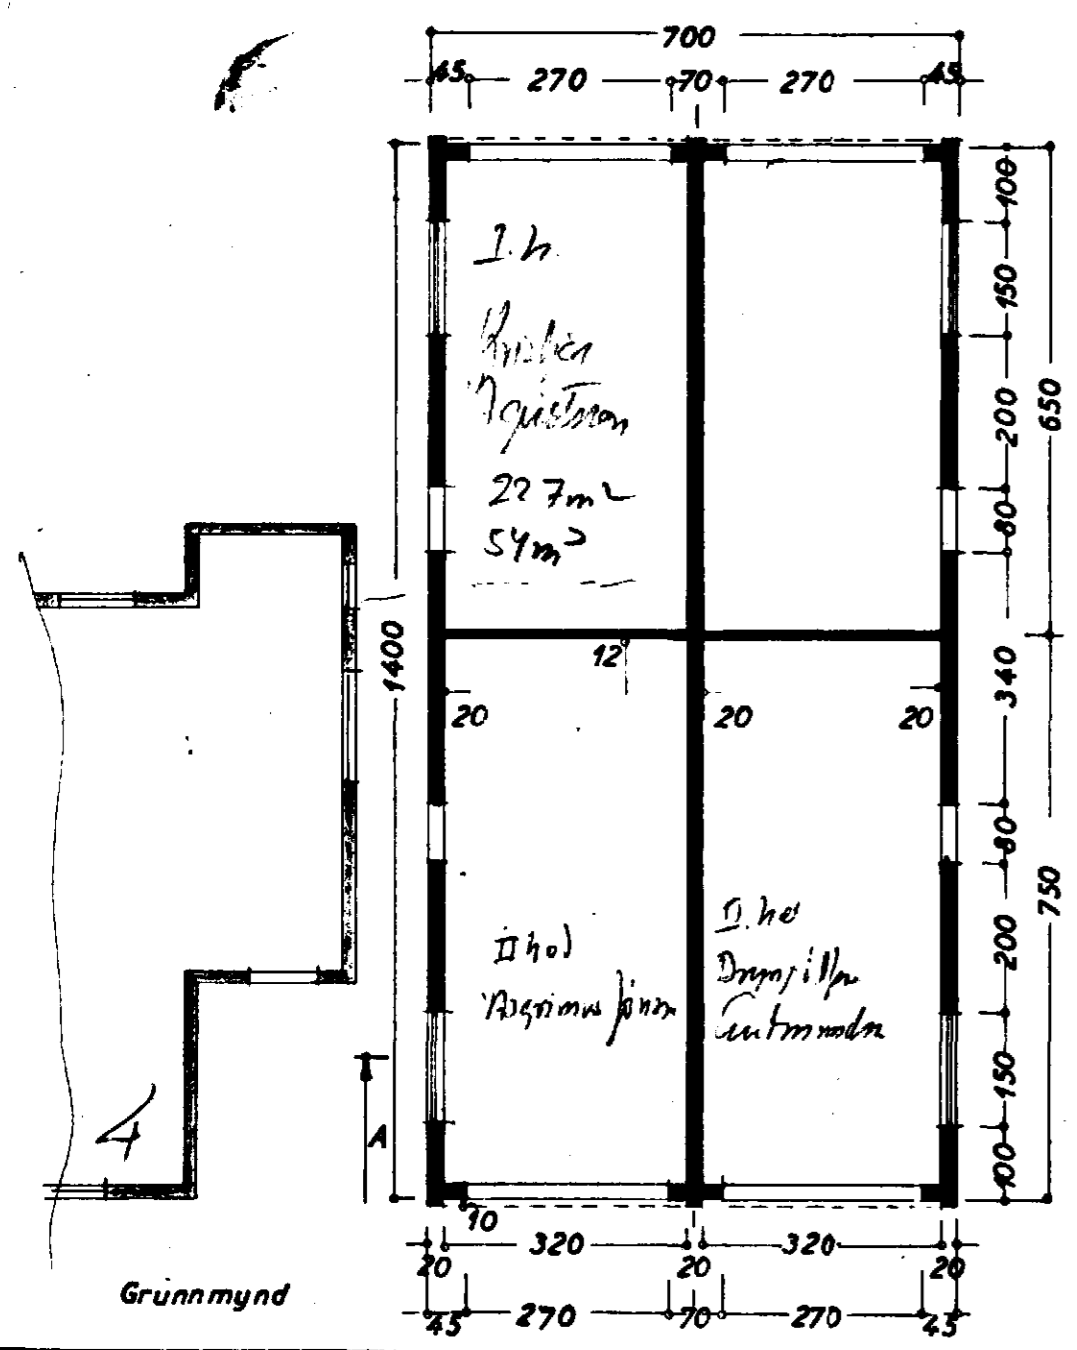

Grundmynd

15/4/64

STÆRD:

	NR. 2	NR. 4
Löb	626,8 m ²	630,0 m ²
Hús	94,7 m ²	100,8 m ²
Bílg.	49,0 m ² 118,0 m ²	49,0 m ² 118,0 m ²

MÓABARD NR. 2 og 4

BILGEYMSLUR

ÚTLIT
GRUNNMYND } 1:100
SNÍÐ

AFSTÖÐUMYND 1:500

Hafnarfirði 15.7.1964
Sigurðsson