



KERFI ~1:50

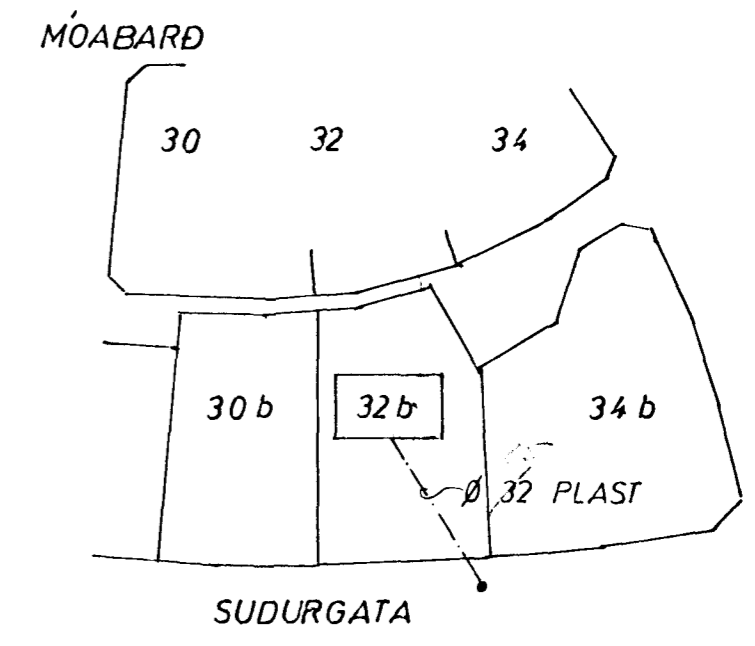

AFSTAÐA 1:1000

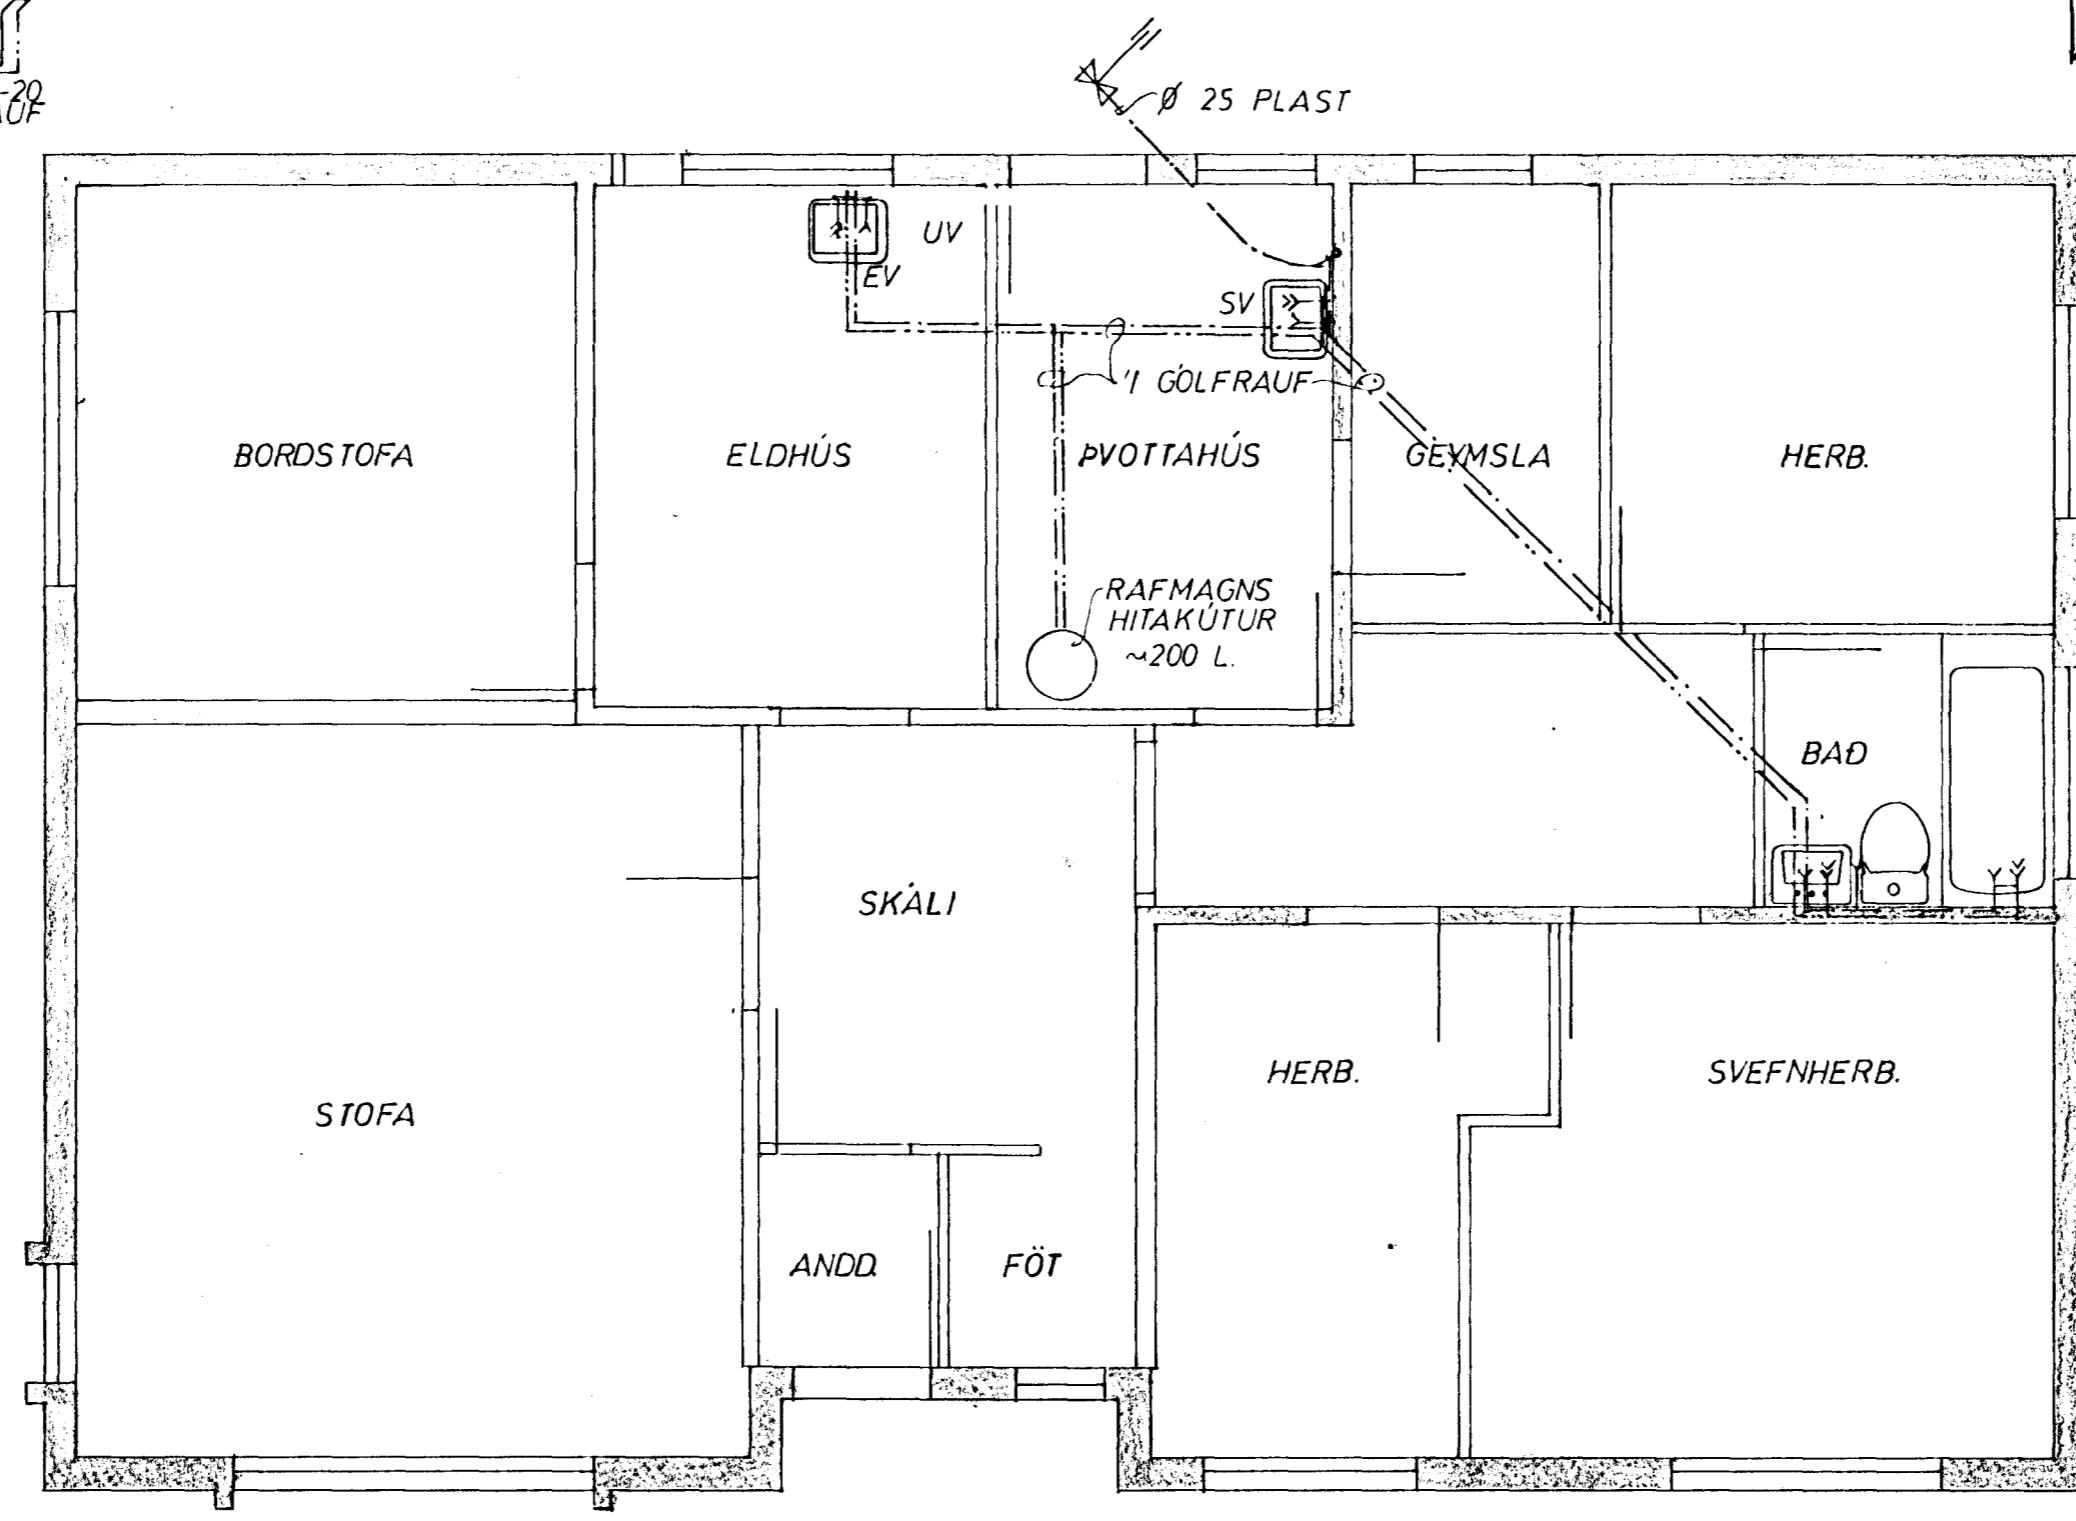

GRUNNMYND 1:50

SKÝRINGAR:

- — — KALT VATN
- - - - HEITT
- Y — — KALDAVATNSKRANI
- » — — HEITA
- ⊗ — — RENNILOKI
- — — MED SPINDLI UPPUR JÖRD.
- ⊕ — — EINSTREYMISLOKI
- — — VATNSMÆLIR
- GV — — GARDVATN

PIPUR SKULU EINANGRADAR MED 20mm GLERULLARHÖLKUM OG VAFÐAR MED PLASTDÚK ALLT EFNÍ, PIPUR OG FITTINGS SKAL VERA GALVANISERAD.
 KERFI SKAL PRÖFA MED KÖLÐU VATNI OG 6 KG/cm² ÞRYSTINGI.
 BALLOFIX RENNILOKAR SEU VIÐ HVERT TÆKI EINSTREYMISLOKI VIÐ ÞVOTTAVELAR.
 FRAGANGUR INNTAKS OG LOFTPÚÐAR SKYR FORSKR. VATNSV R.V.



MÓABARD 32 b HAFNARFIRDI	MÆLIKVARÐI 1:50 1:1000	VERK	TEIKN NÚ 2
VATNSLÖGN	Hannað: <i>[Signature]</i> Teiknað: <i>[Signature]</i>	Yfirfarð: Samþ: <i>[Signature]</i>	DAGS OKT 73
JÓHANN GUNNAR BERGPÓRSSON VERKFR MVFI KÖLDUKINN 9 - HAFNARFIRDI - Sími 52895	BREYTT		