


MÓABARÐ 34 HAFNARFIRÐI


2480

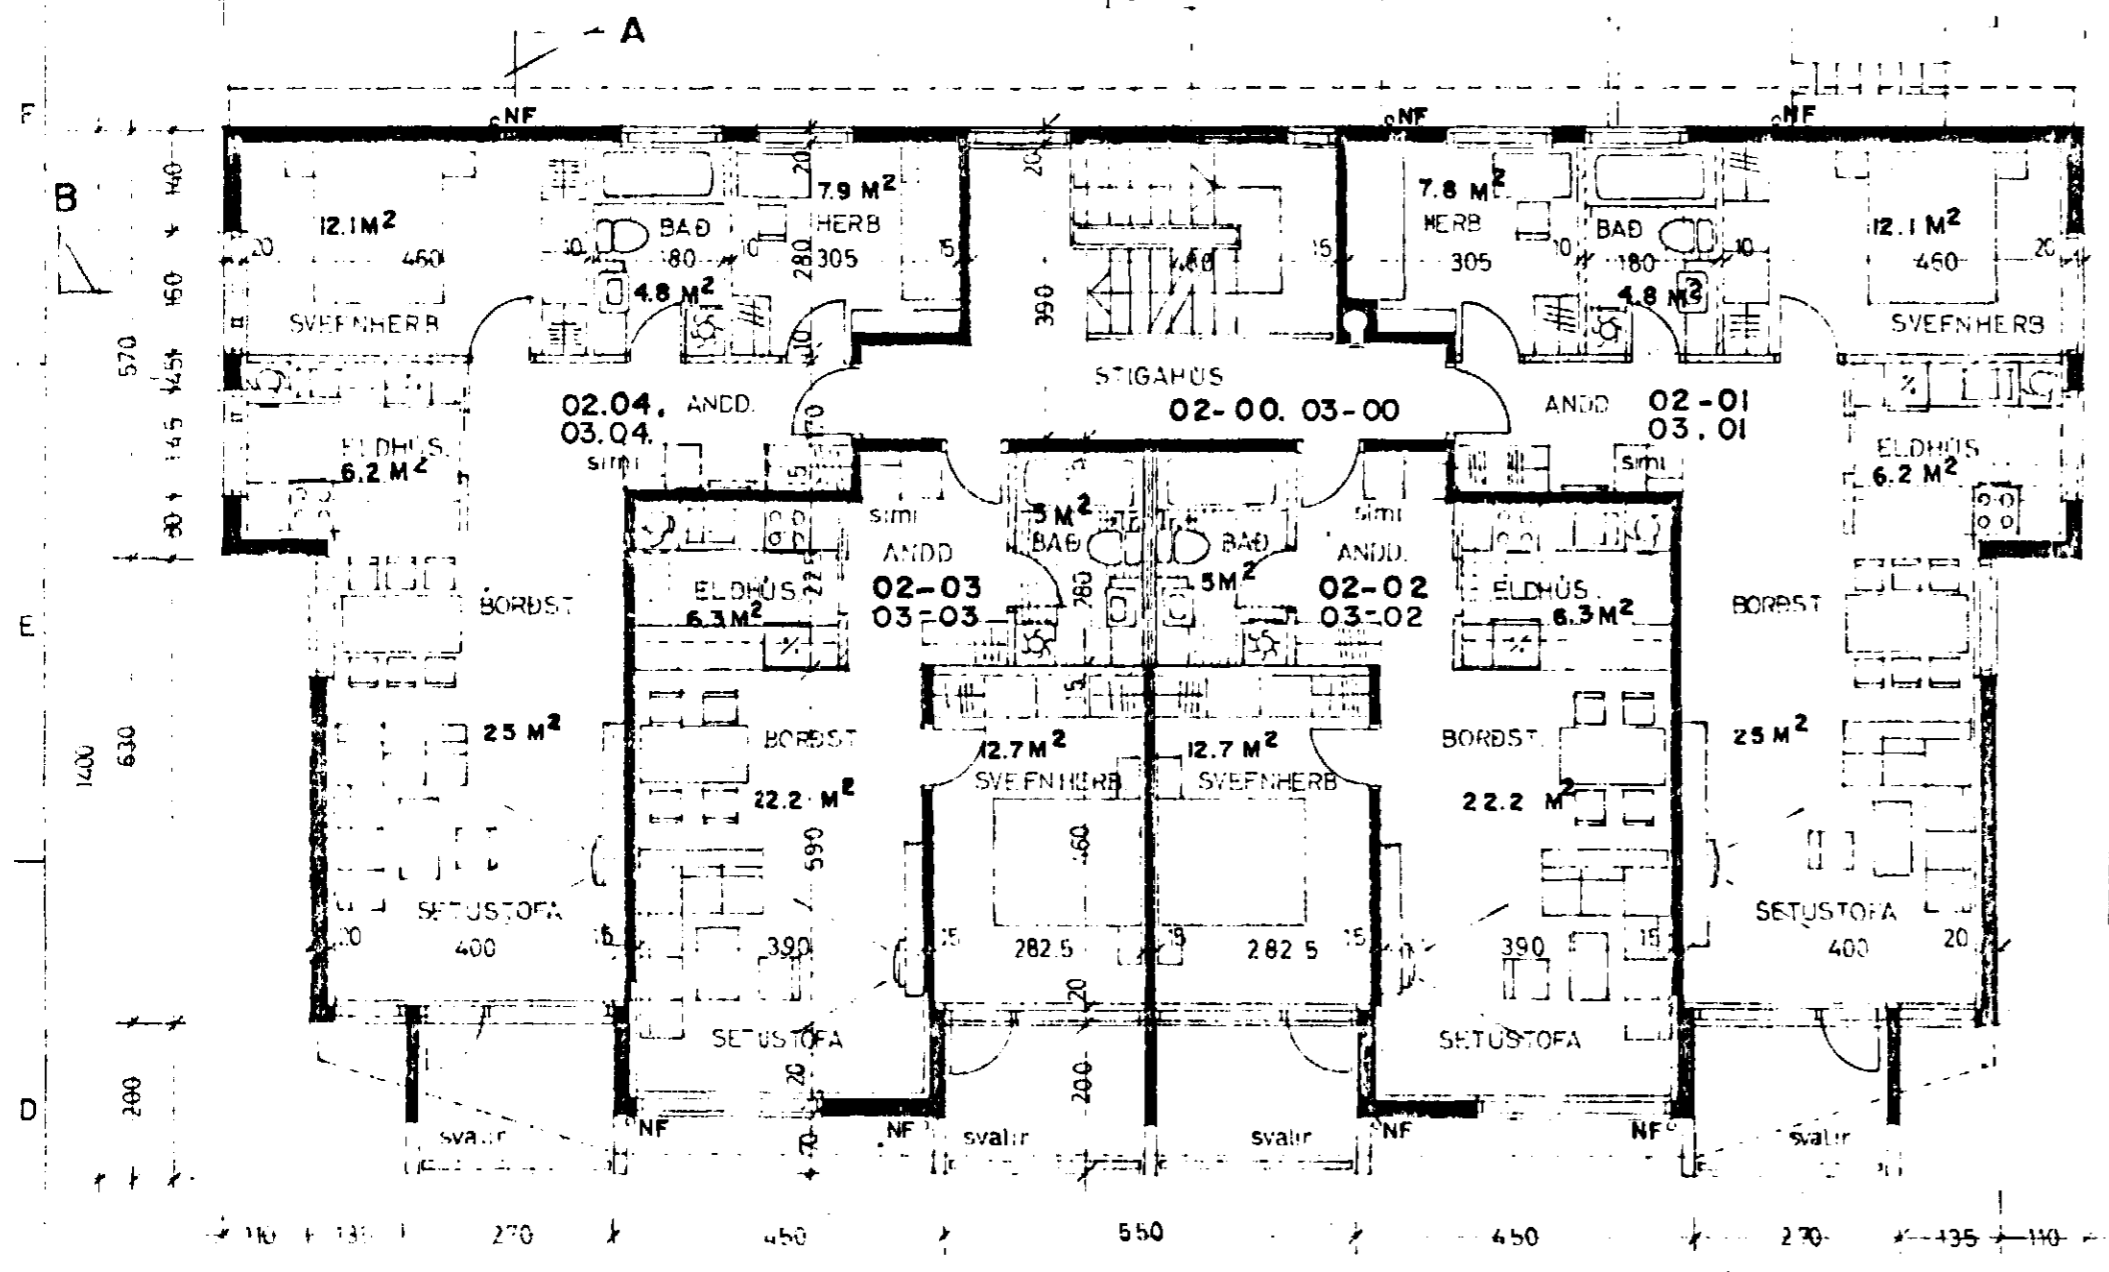

2 OG 3 HÆÐ

tifftopdf - www.rubisoftware.com - Demo Version


2480

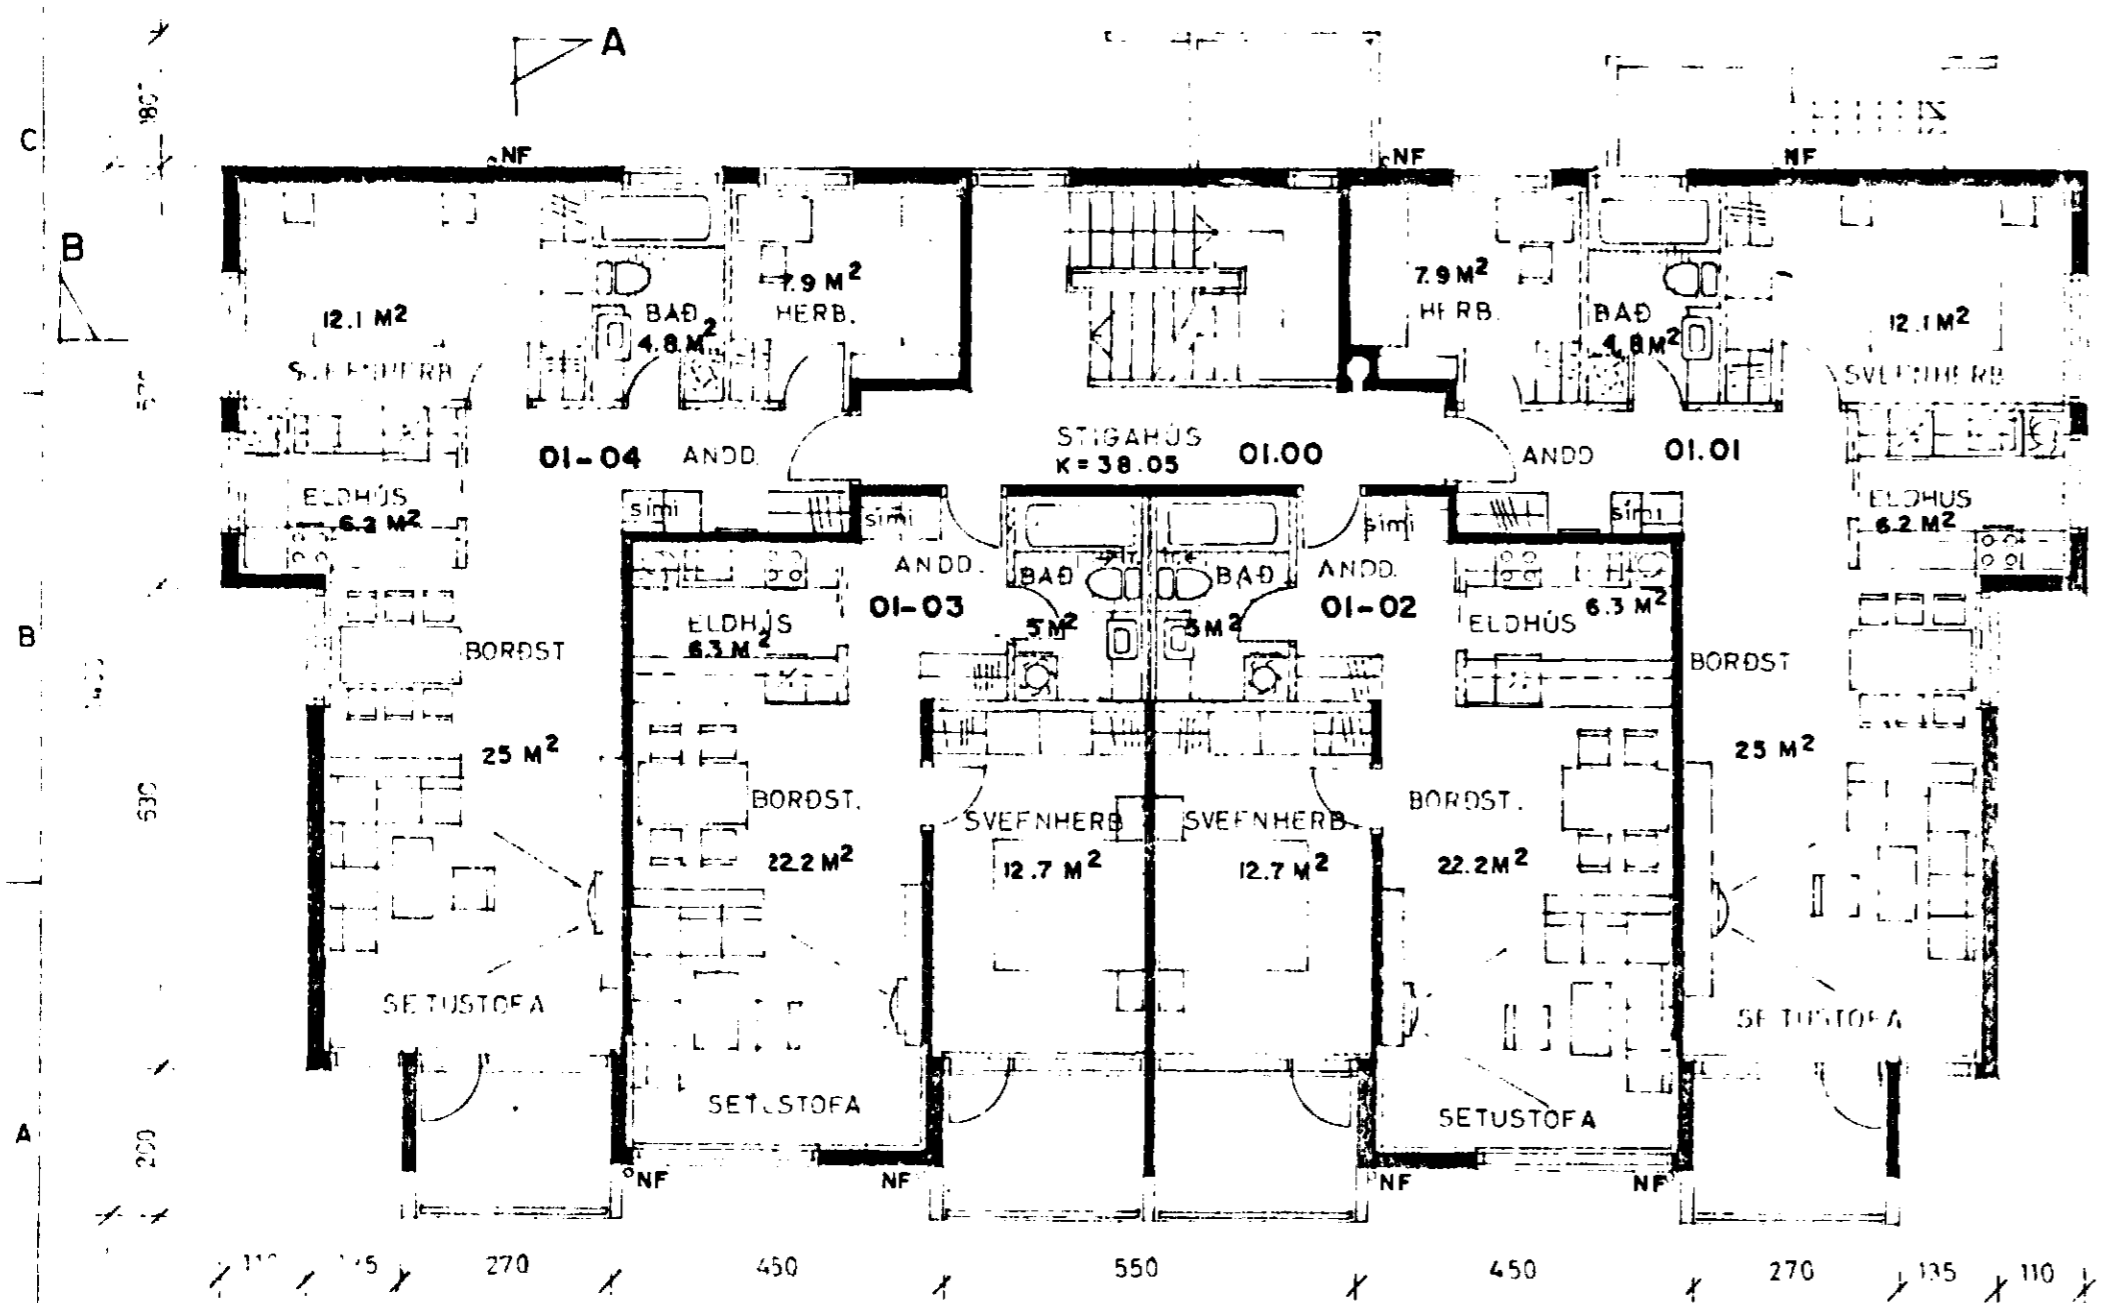

1 HÆÐ

IBÚDIR	FLATARM. BRÚTTÓ
IBÚDIR 01-01, 01-04, 02-01, 02-04, 03-01, 03-04	76.0 M ²
IBÚDIR 01-02, 01-03, 02-02, 02-03, 03-02, 03-03	58.0 M ²
STIGAHÚS KJALLARA, 1HÆÐ, 2HÆÐ, 3HÆÐ	25.5 M ²
KJALLARI	293.0 M ²
GRUNNFLATARMÁL HÚSS	293.0 M ²
BRÚTTÓRÚMMAL HÚSS	3482.0 M ²
IBÚÐ 00-01	66.2 M ²
IBÚÐ 00-02	47.5 M ²

Sambýtt & fundi bygginga-
nefndar p. 19/2 1992
BYGGINGAFLUTUNINGI
I HAFNARFIRÐI
Sigbjörn Hallgrímsson

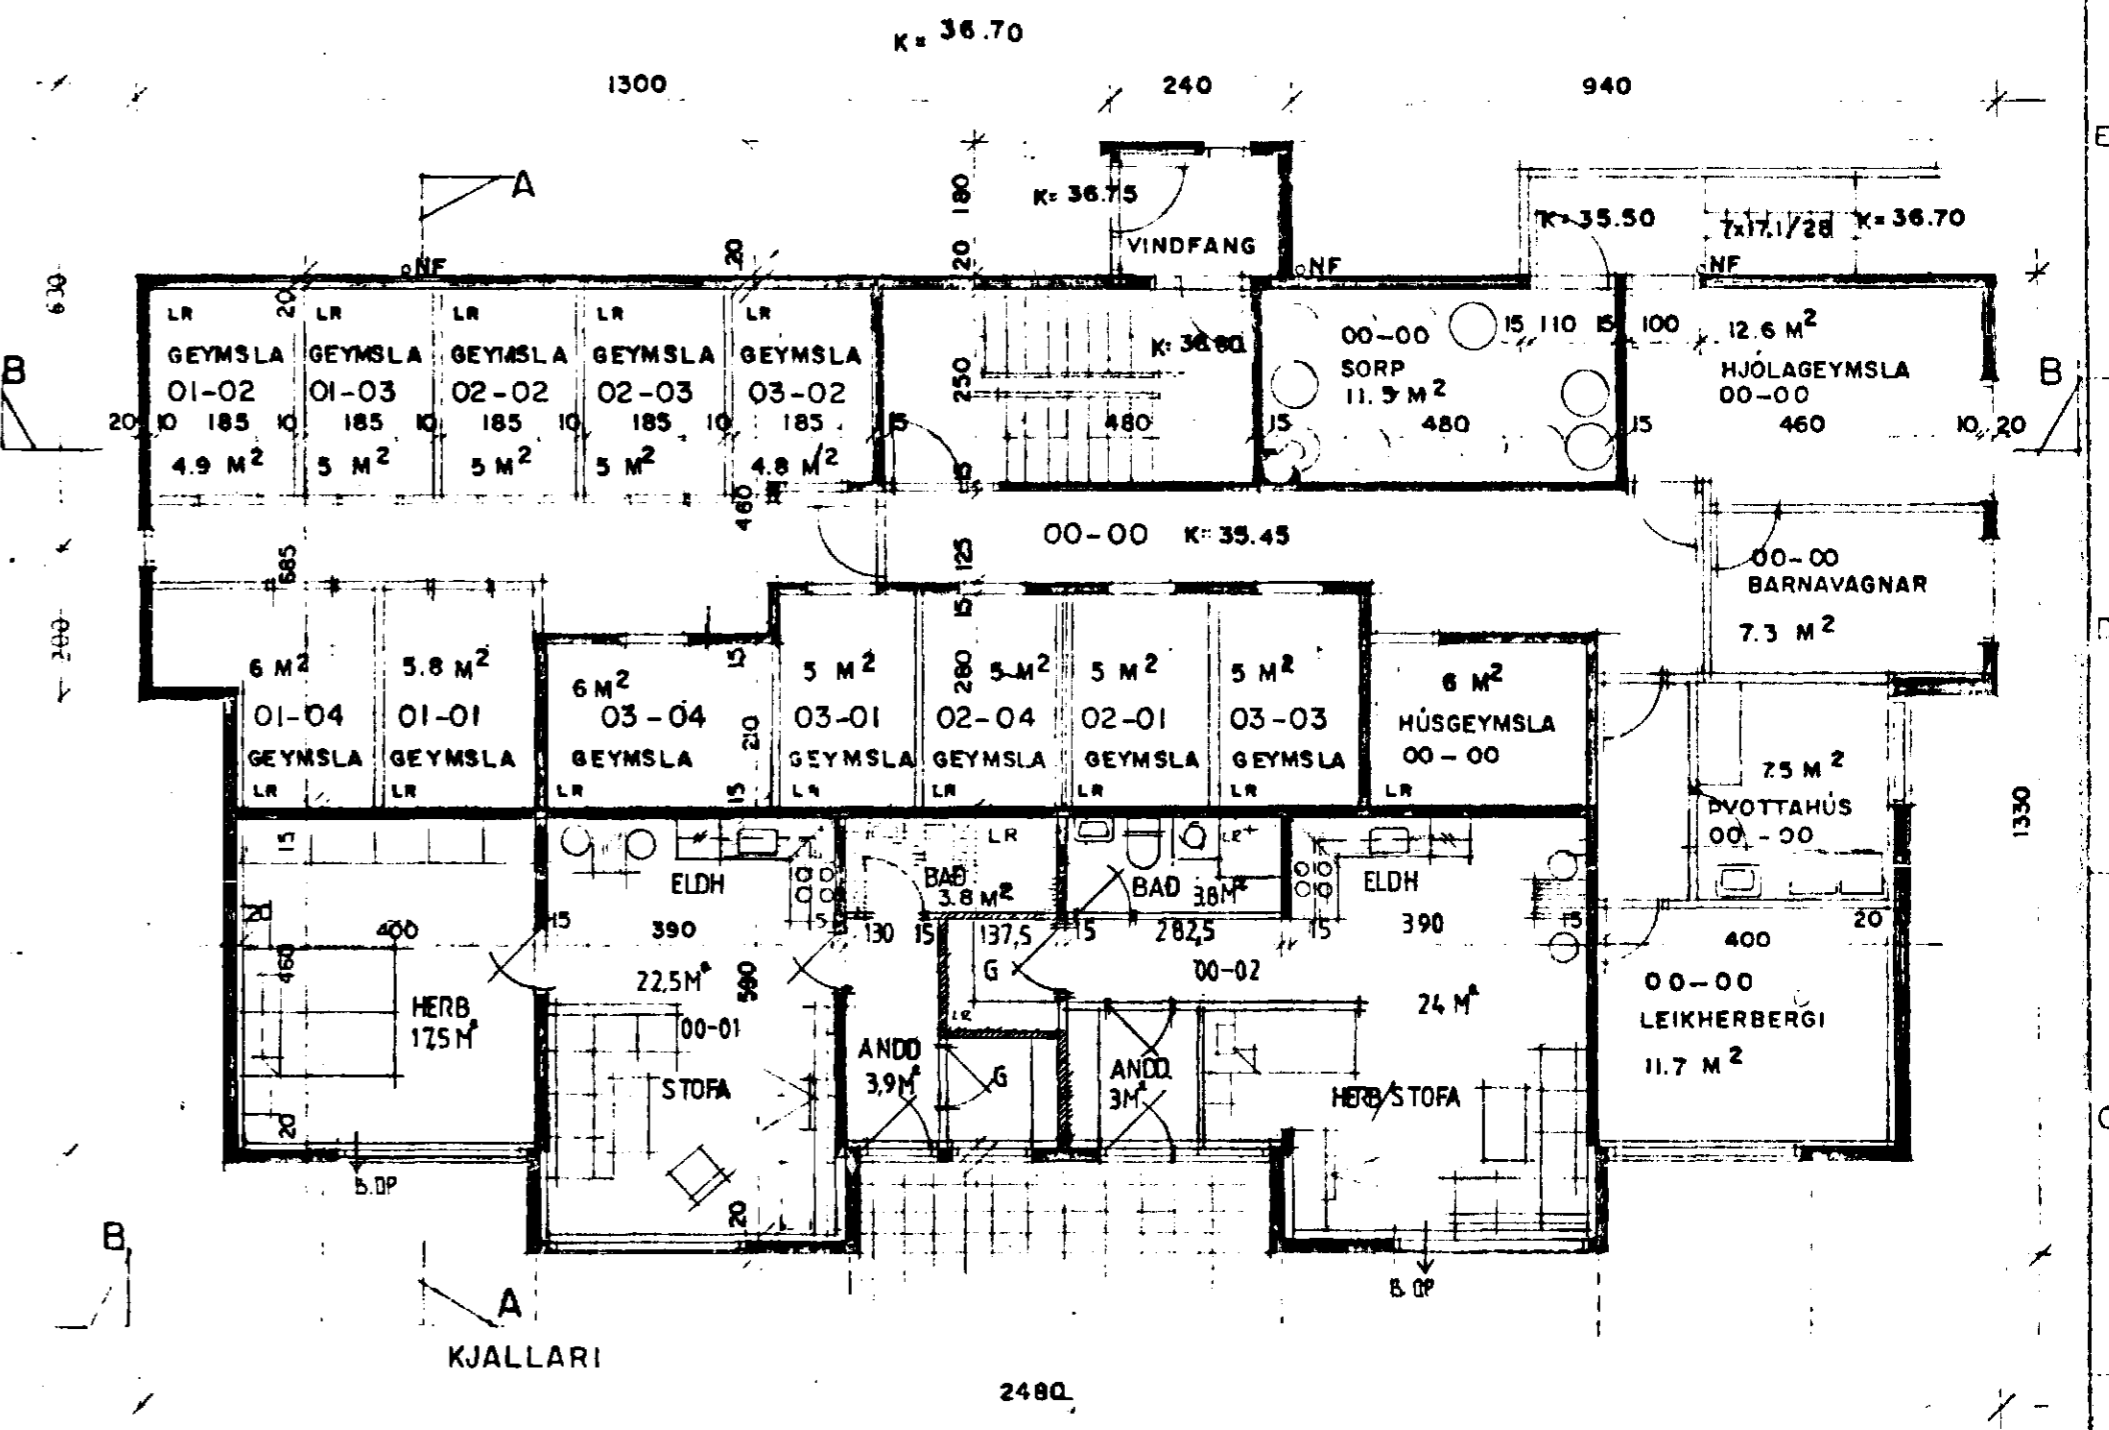

KJALLARI

SKÝRINGAR: KÓLUNNARTÖLUR BYGGINGAHLUTA SÉU Í SAMRÆMI
VIÐ Í.S.T. 66

6360-0340-01

23 MAR 1992

HÚS TEIKN AF ARKITEKTSTOFU BENTT P/F
MÓABARÐ 34 HAFNARFIRÐI

ERVI GRUNNMYNDIR MÁL 1:100
DRES 10.02.92

ERLENDUR R. HJÓLMARSSON BFI KLEBERGA 6 HRF. C-53860

Handwritten signature