


MÓABARÐ 36 HAFNARFIRÐI

Samþykkt á fundi bygginga-
nefndar þ. 23.12.1983
BYGGINGAFULLTRÚAN
Í HAFNARFIRÐI

E. Björnsson

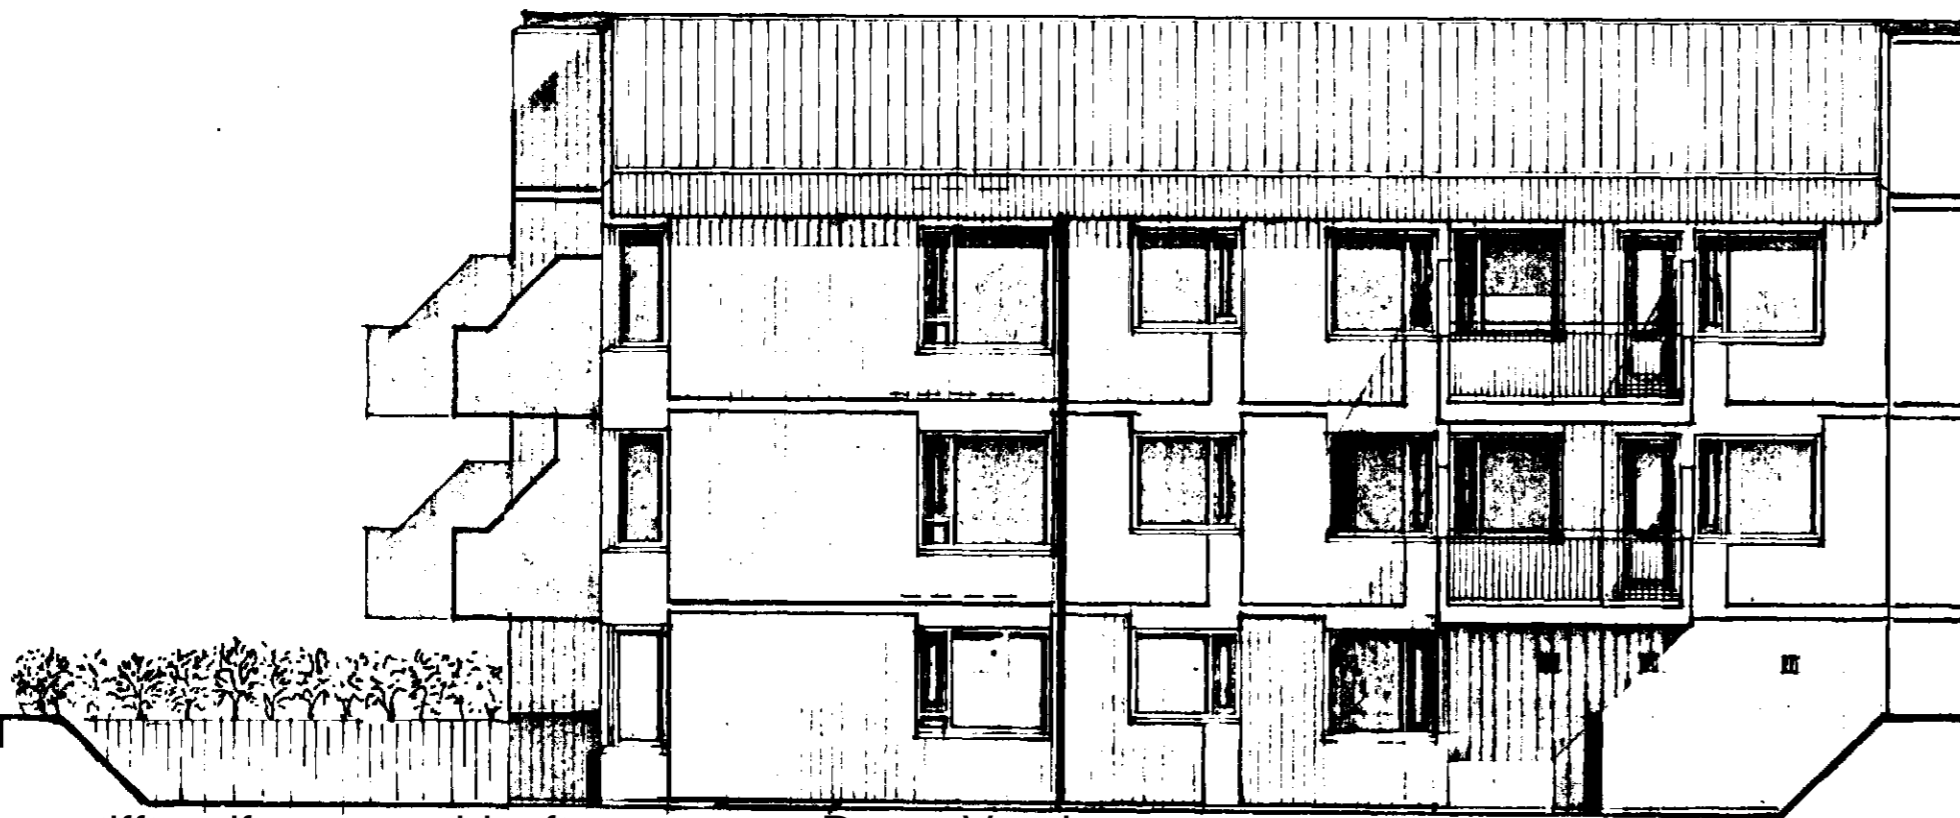

tifftopdf - www.rubissoftware.com - Demo Version



6360-0340.02

MÓABARÐ 36 HAFNARFIRÐI

VERK :	VERKAMANNABÚSTAÐUR	SKVARN :	1:100
TEIKNING :	ÚTLIT	VERK NR :	257 K
TEIKNAD :	FEB '83	TEIKN.NR :	109
BREYTT :	NR. 5		



Ólafur Þorsteinsson
ARKITEKTASTOFAN SF
ORMAR ÞÓR GUÐMUNDSSON OG ERNÓLFUR HALL ARKITEKTAR FAI
BORGARTÚN 17, REYKJAVÍK Sími 26833