



MÓABARÐ 36 HAFNARFIRÐI.

Samþykkt á fundi bygginga-  
nefndar þ. 23/2 19.83  
BYGGINGAFULLTRÚÐIN  
Í HAFNARFIRÐI  
*E. Sigurðsson*

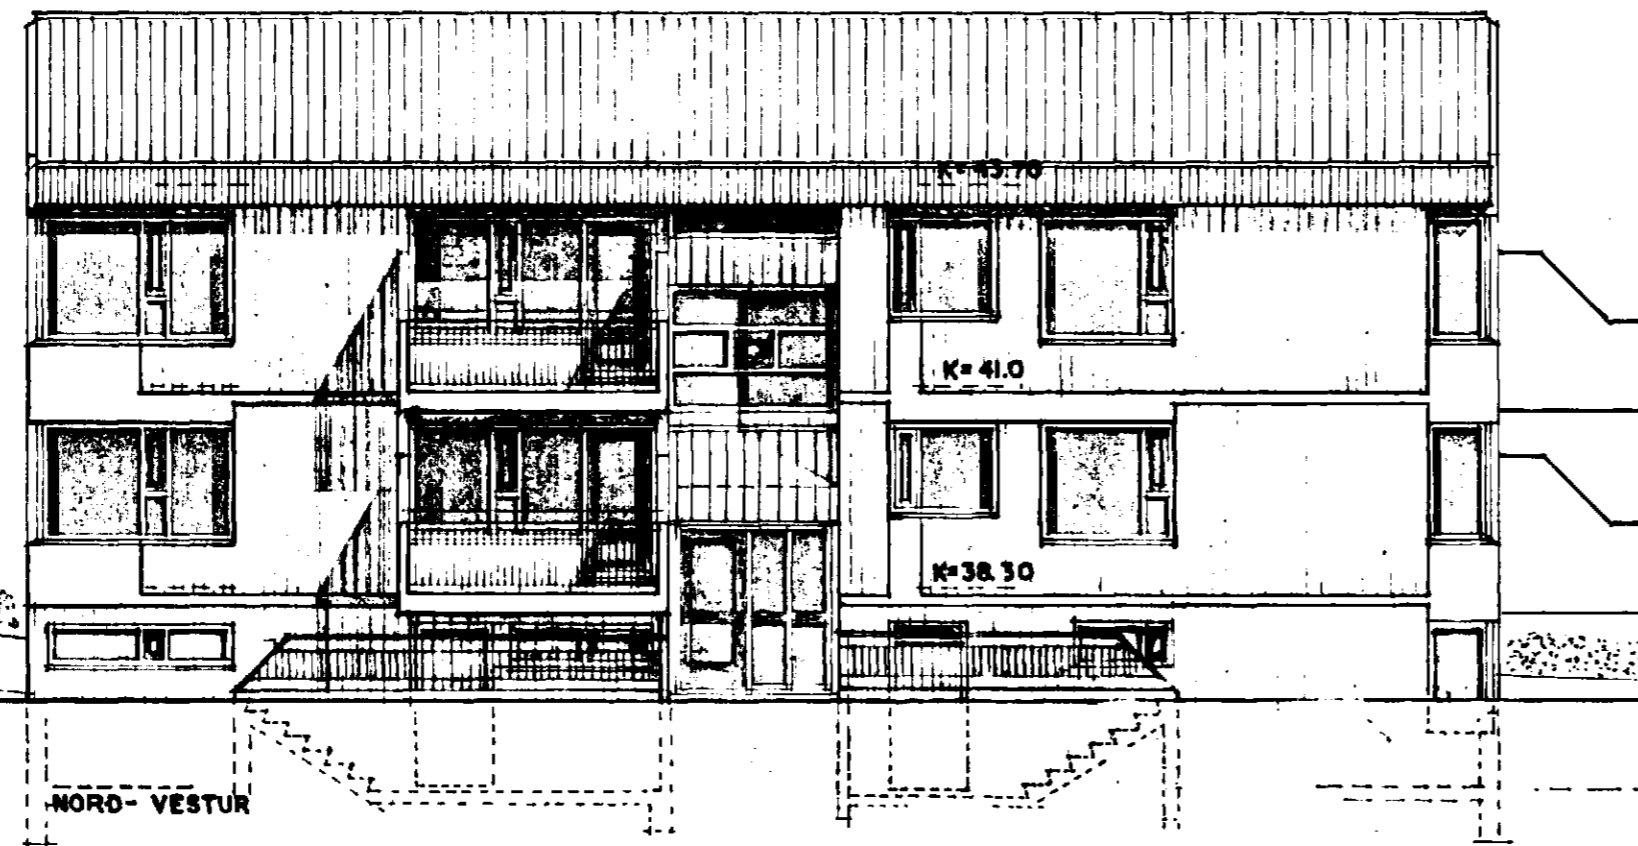

tifftopdf - www.rubissoftware.com - Demo Version

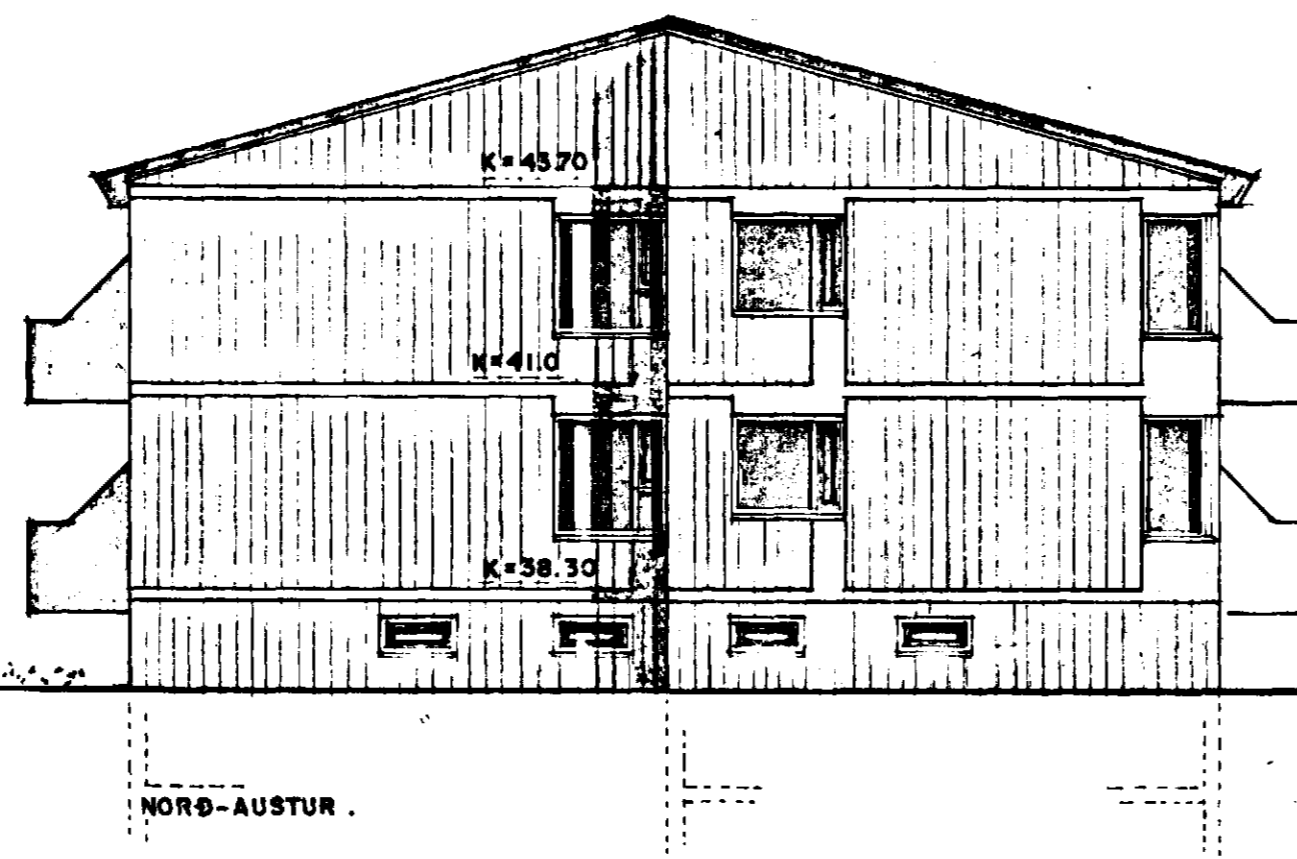

6360-0340.02

MÓABARÐ 36 HAFNARFIRÐI

VERK : VERKAMANNABÚSTABUR	EVAKAÐI : 1:100
TEIKNING : ÚTLIT	VERK NR : 257 E
TEIKNAD : FEB. 83	TEIKN.NR : 108
BREYTT : NOV 83	



*Órmar Þór Gudmundsson*  
**ARKITEKTASTOFAN SF**  
ÓRMAR ÞÓR GUDMUNDSSON OG ÓRNÓLFUR HALL ARKITEKTAR FAI  
BORGARTÚN 17, REYKJAVÍK Sími 26833