



GRUNNMYND KJALLARA 1 : 50

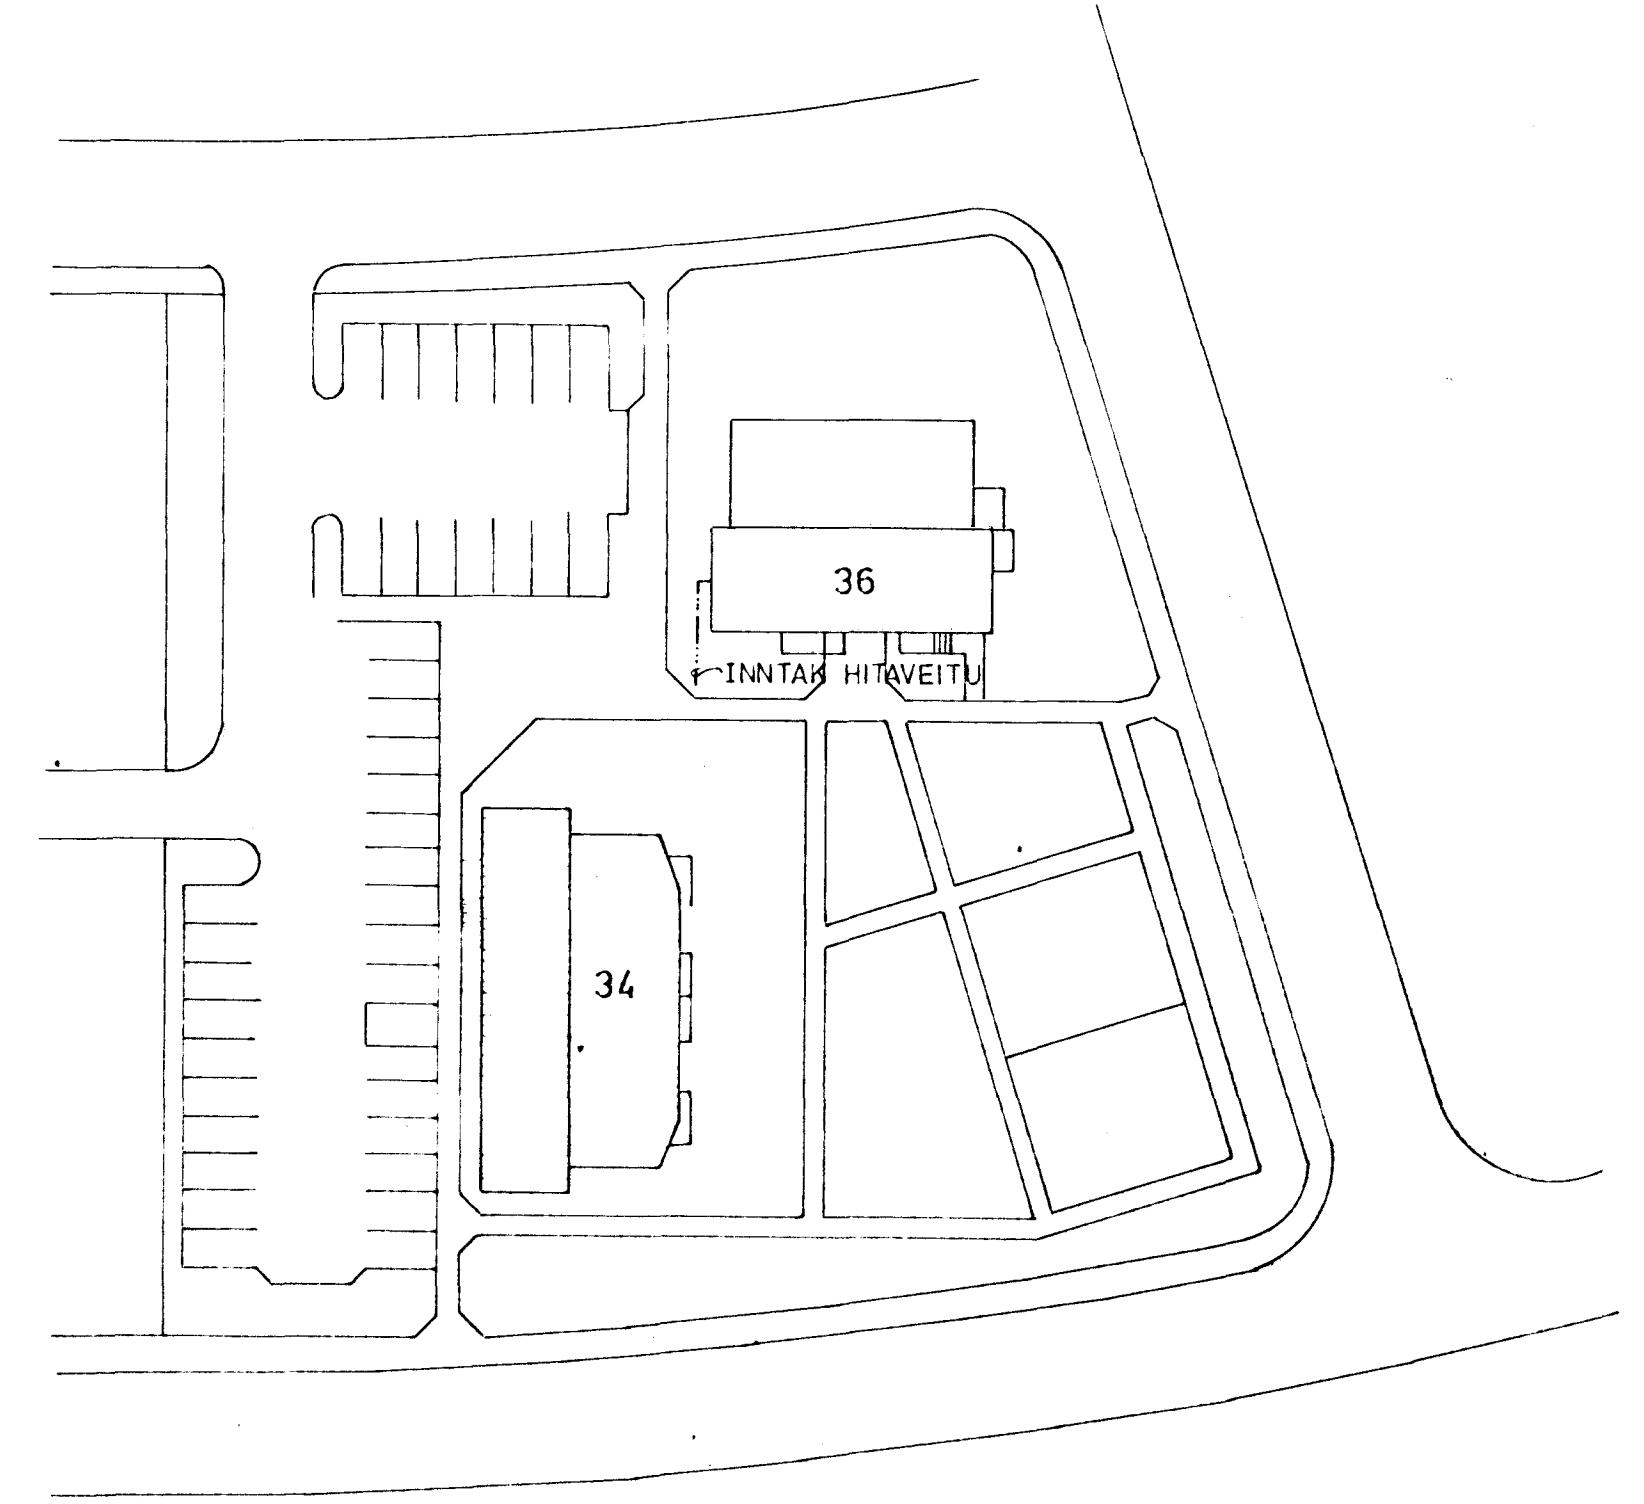

AFSTADA 1 : 50

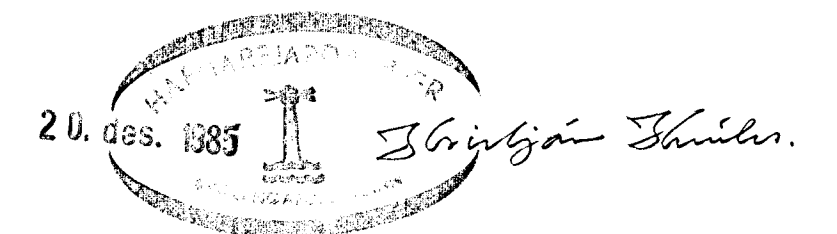

SKYRINGAR SJÁ TEKNINGU NR 20

MÓABARD 36, HAFNARFIRÐI	Máttku 1. LA 1. 08	Verk 8.11.72	Teikn. nr 3.1
HITALÖGN GRUNNMYND KJALLARA	Hanna 1. 08	Teikn. nr 8	Teikn. nr 8
VERKFRÆÐIÐJÓNUSTA JÓHANNIS G. BERGÞÓRSSONAR h/f. VERKFR. MVFI HAFNARFIRÐI SIMAN 53315 OG 50241			