


Eig:  
Oskar Vigfússon  
( Mosabaráð nr. 3 )

1:100

AFSTÖÐUMYND







116,2 m<sup>2</sup>  
384,0 m<sup>3</sup>

1:500

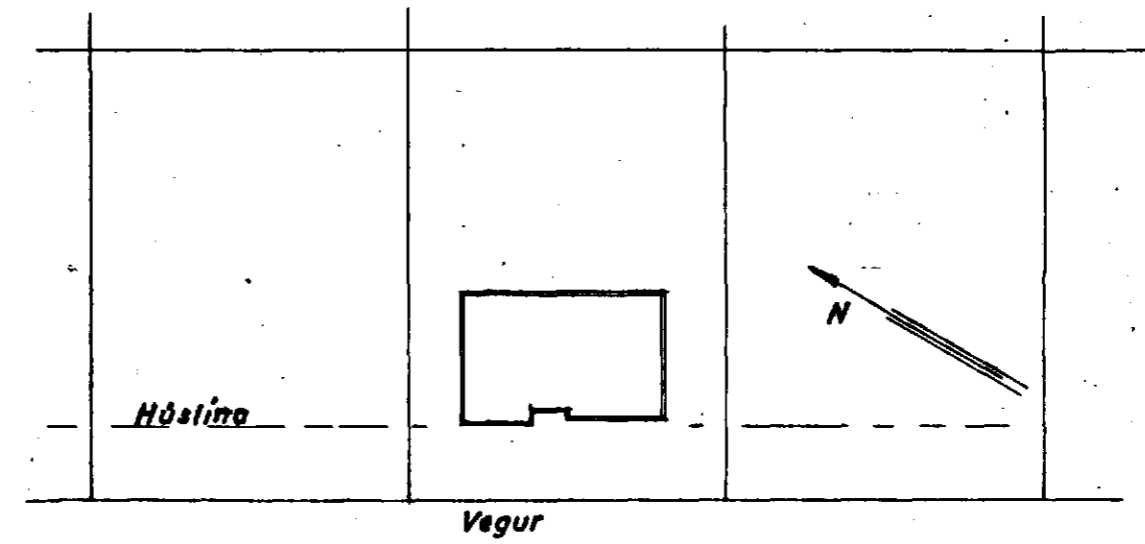

df. 28/9 1955

HÖSASMÍÐAMEISTARI:  
*Ólafur Þorsteinsson*  
MÚRARAMEISTARI: *Þjarni Sveinsson*

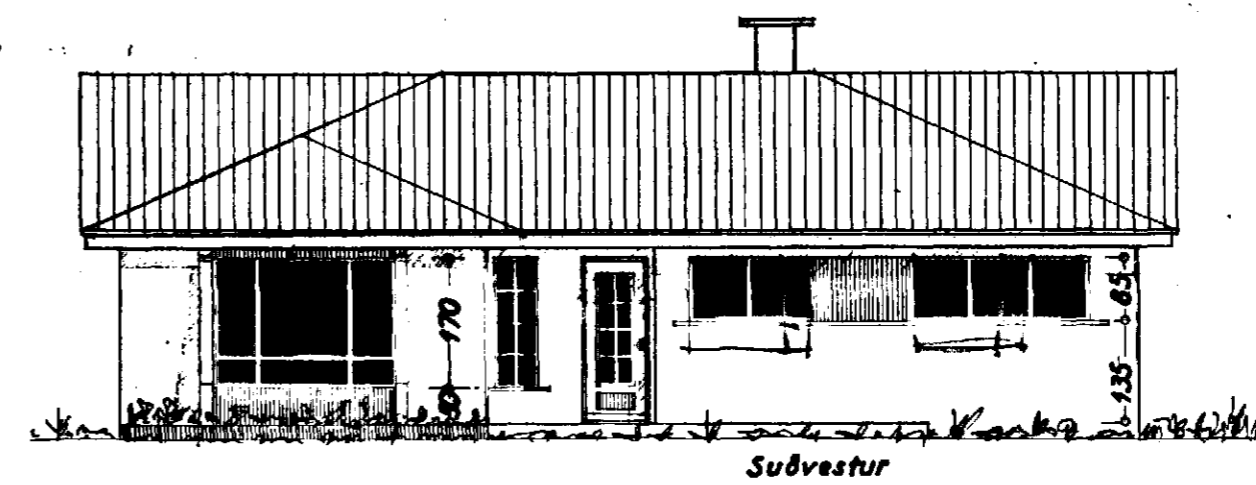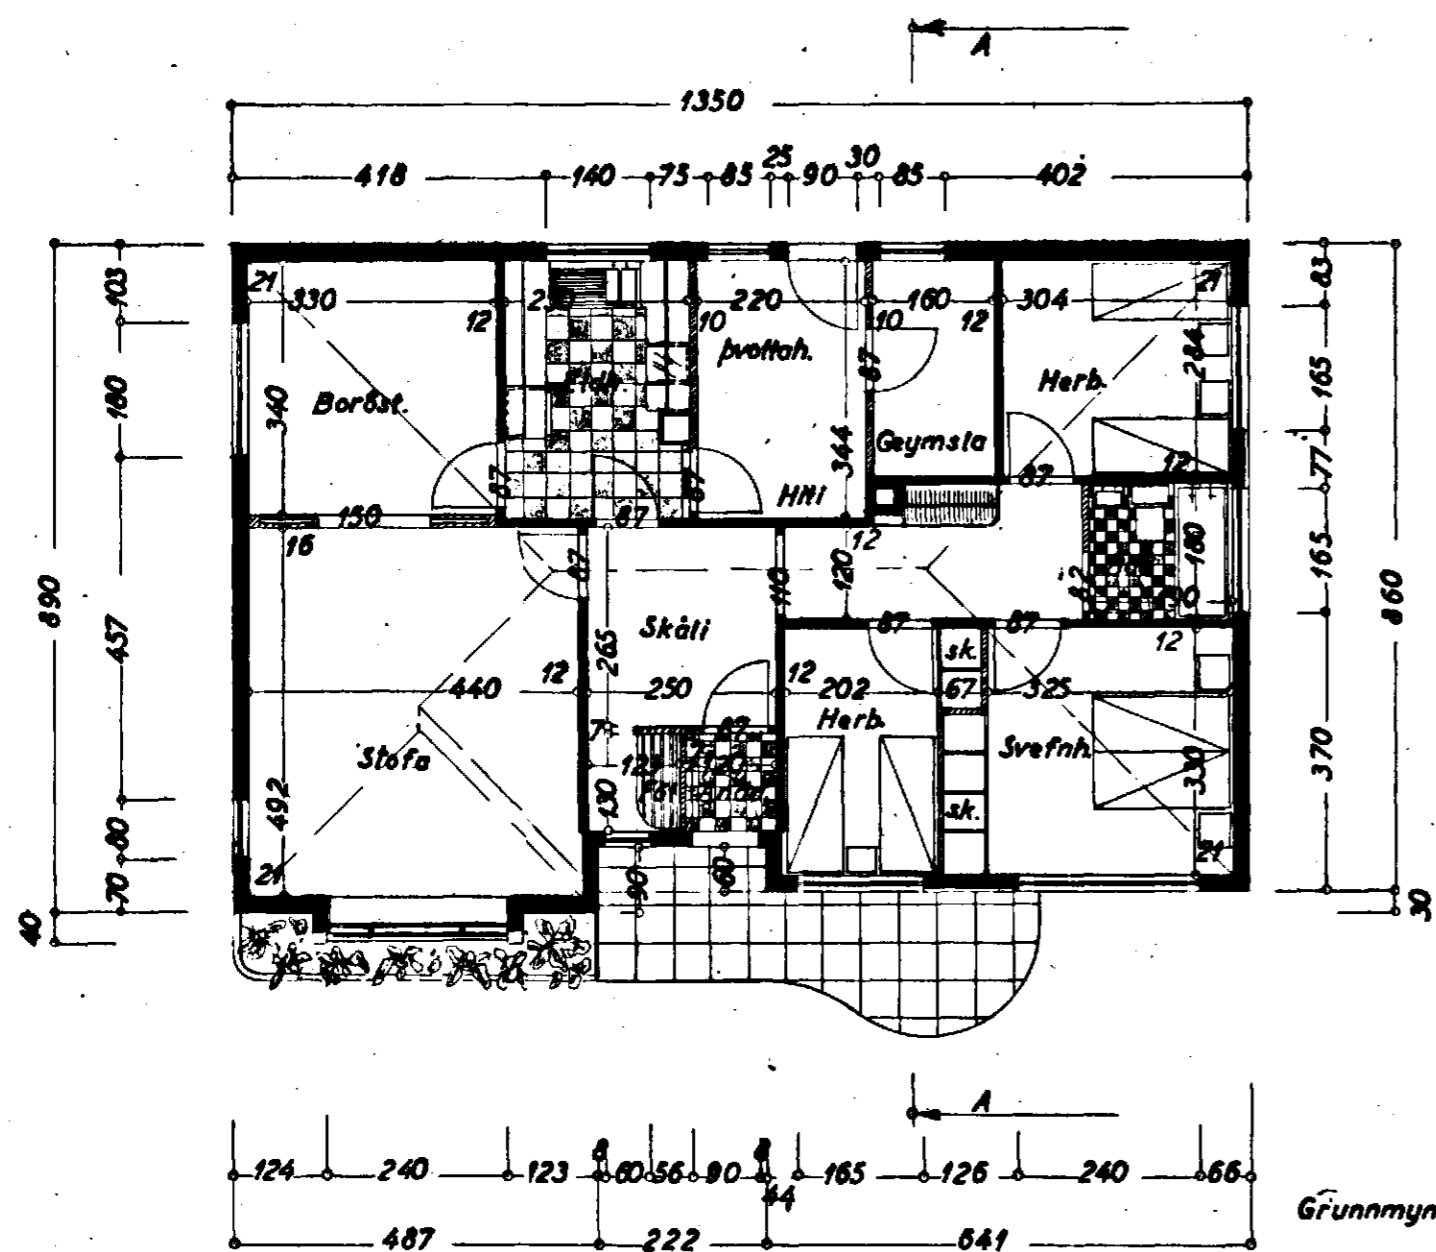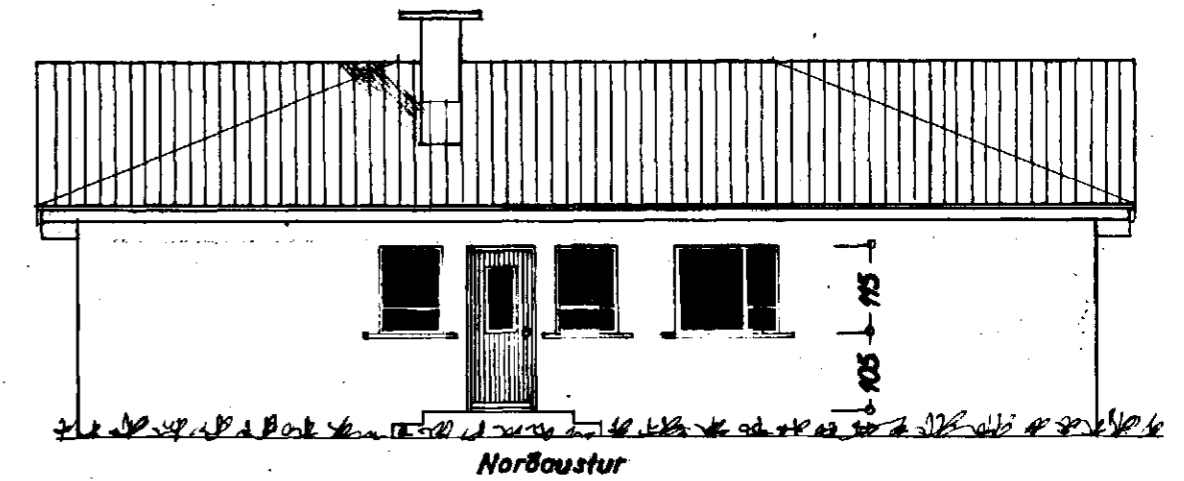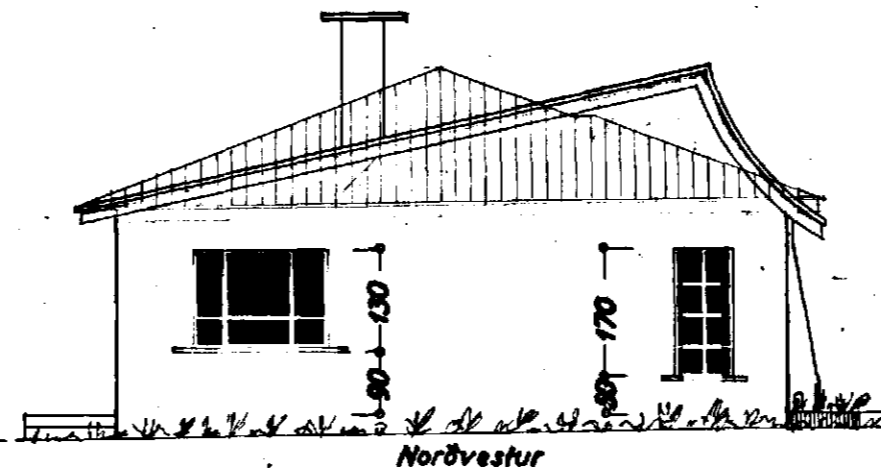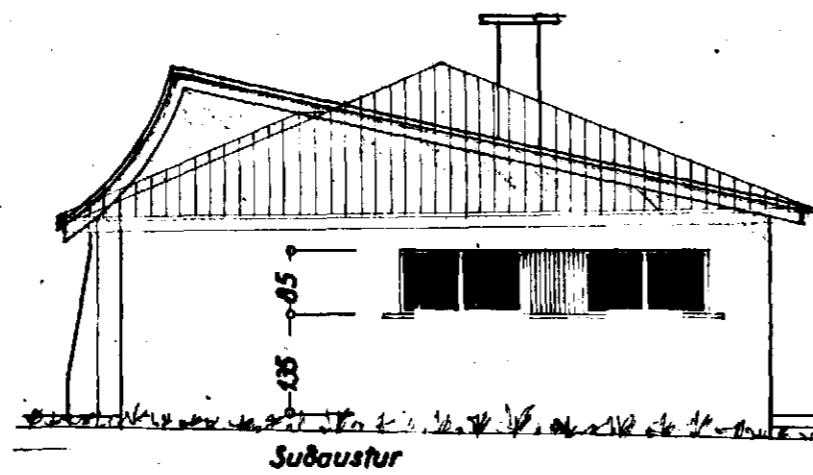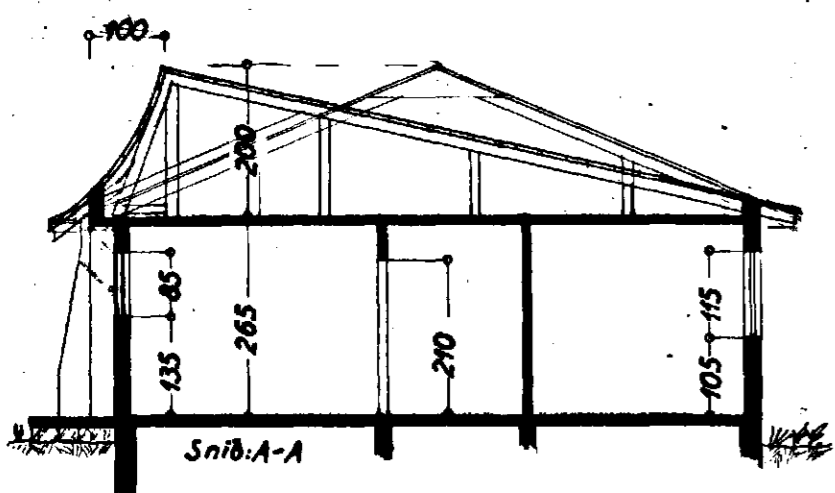

Halnarfirði 2 ágúst 1955  
F. Sigurðsson