


Hús  
Sigmars Guðmundsson  
Mosabard 9

Máli kv. 1:100.





Mosabard.

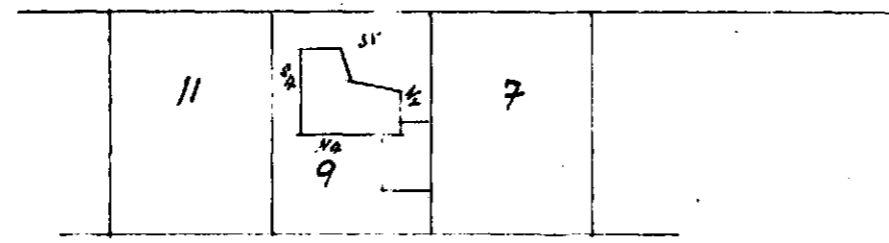

Afstöðumynd 1:1000.

Sp. 27/6 59.

|          |                   |
|----------|-------------------|
| Húsam.   | Sigmars Guðm.     |
| Múraram. | Þorsteinn Jónsson |

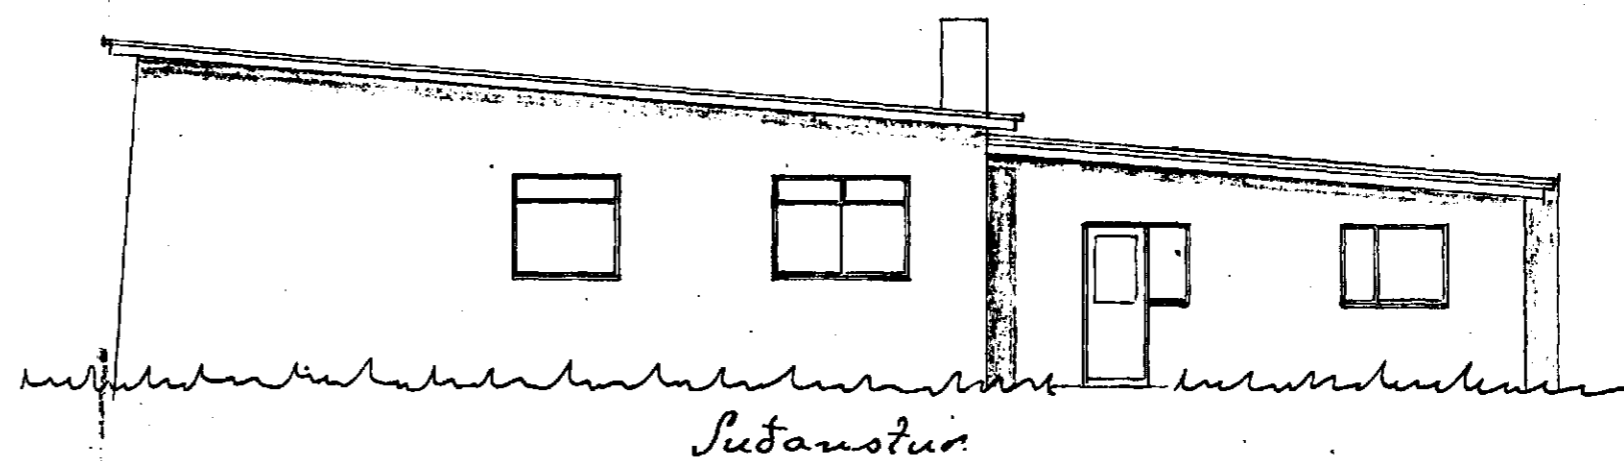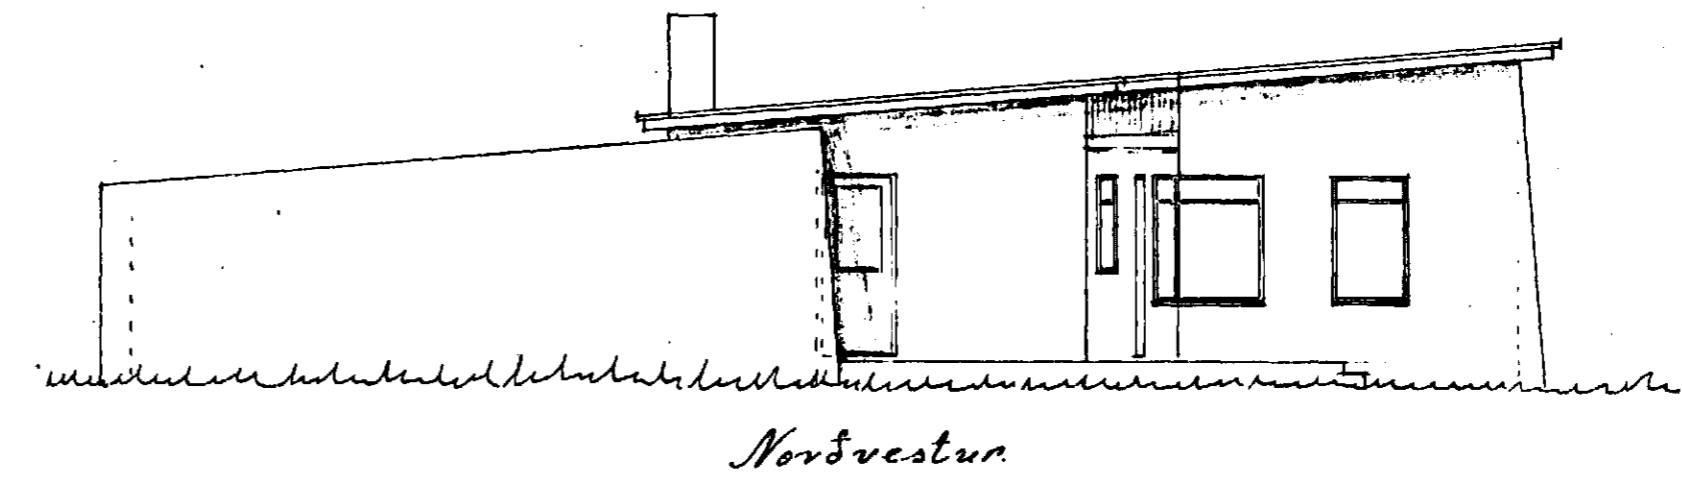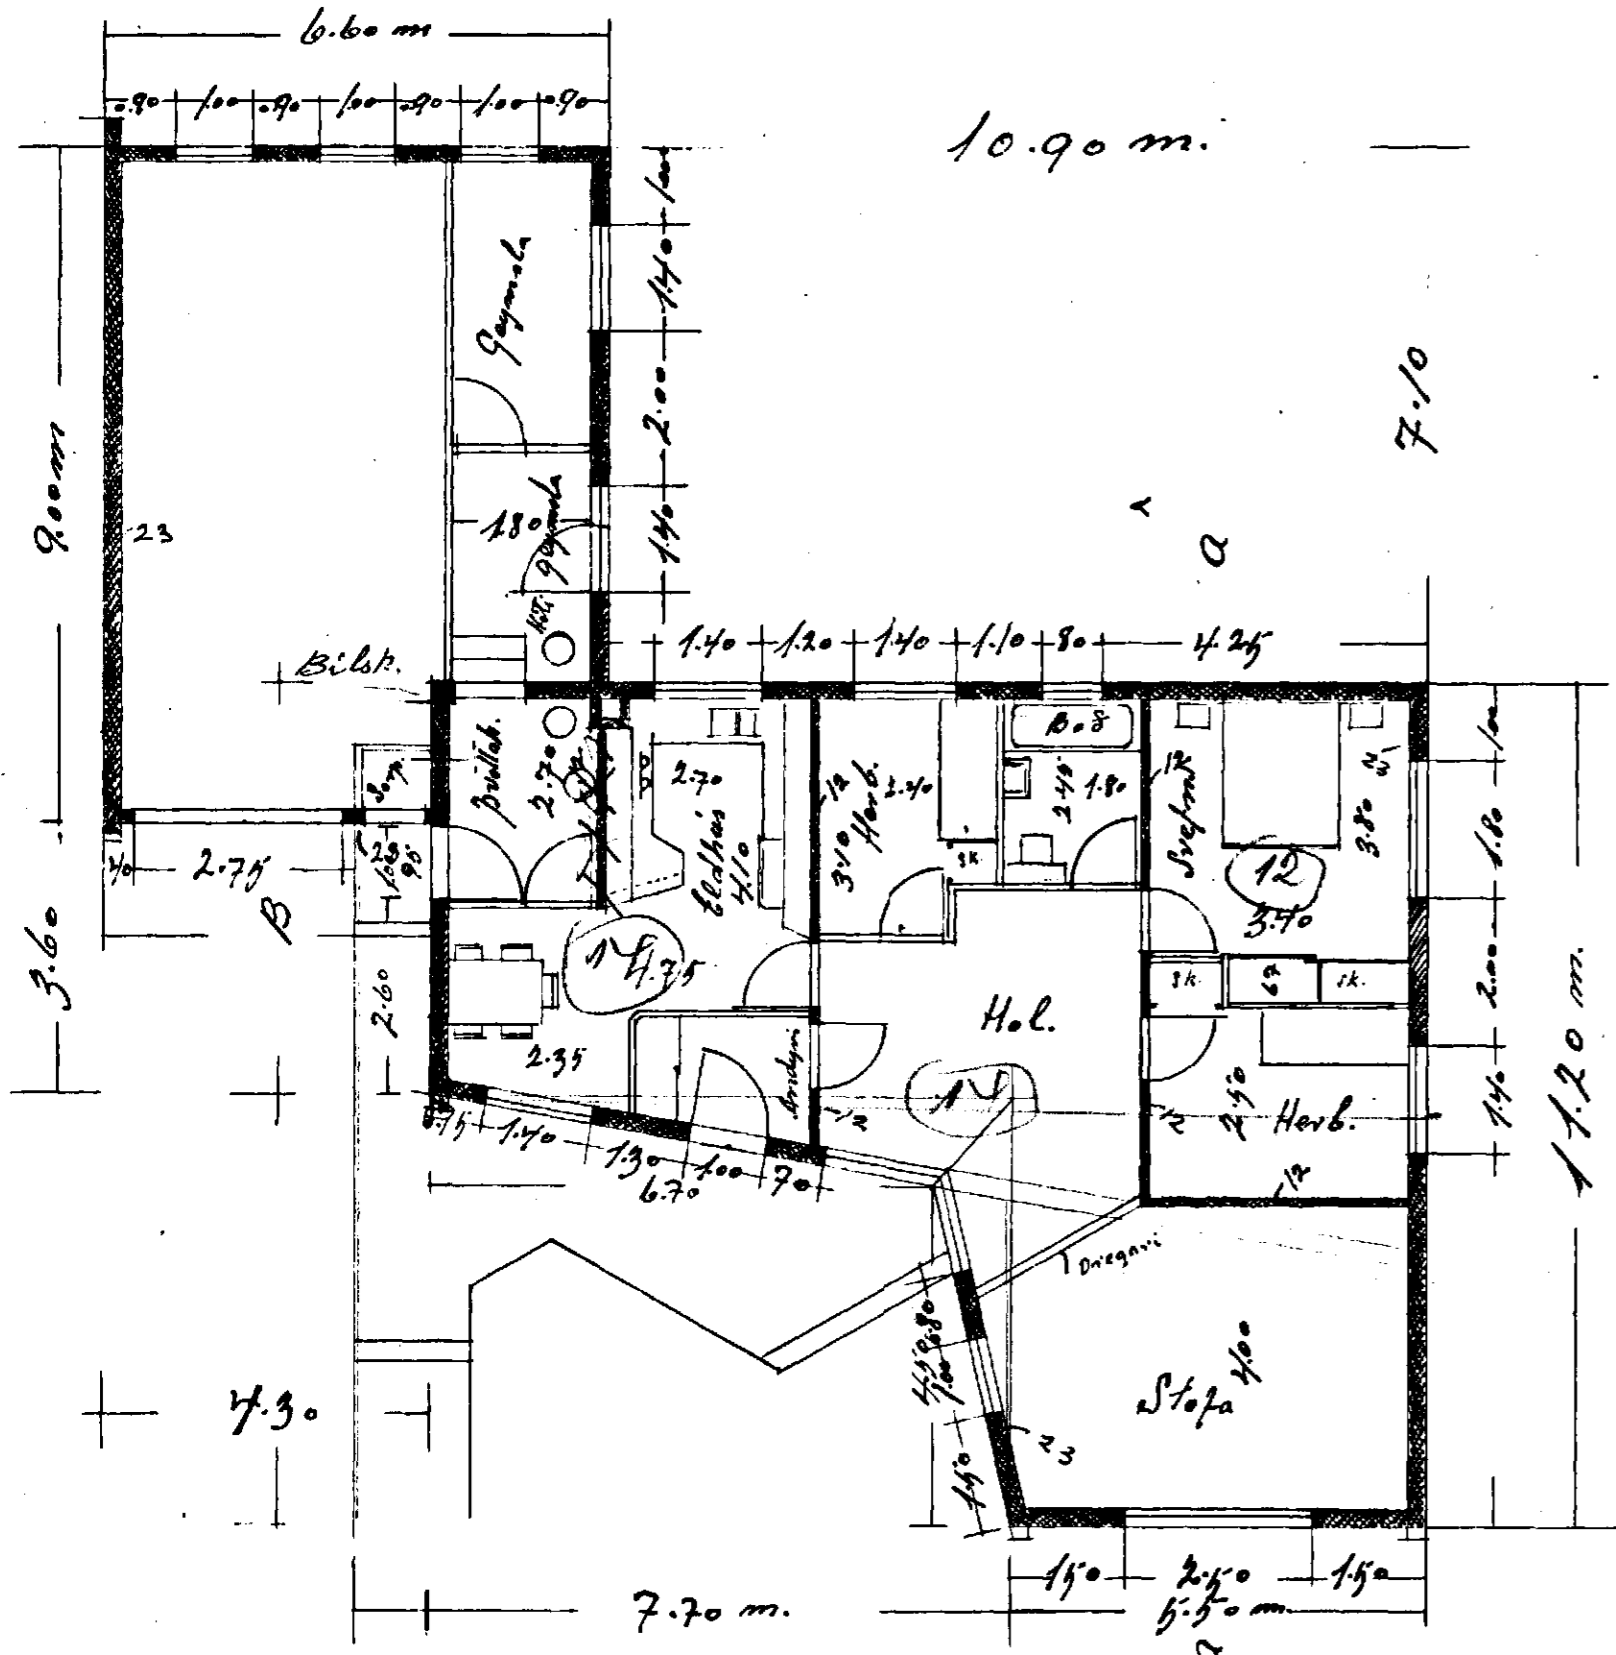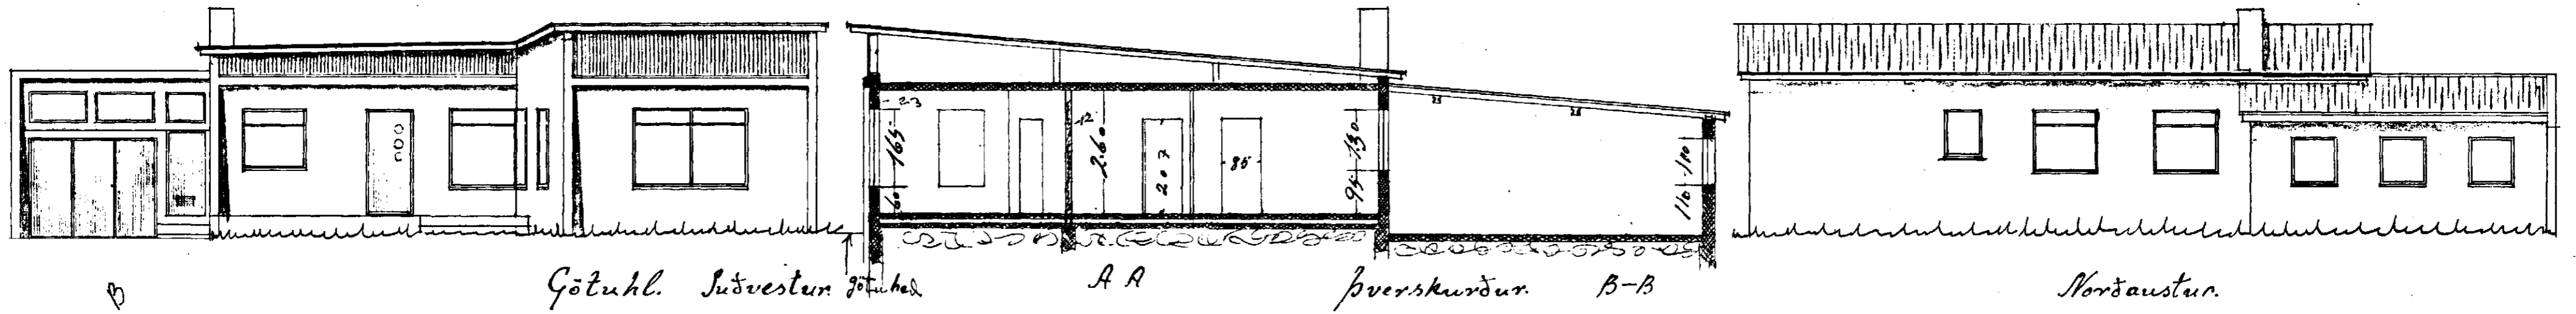

Hámarvíði 10 júní 1959