



114/92
 9/11

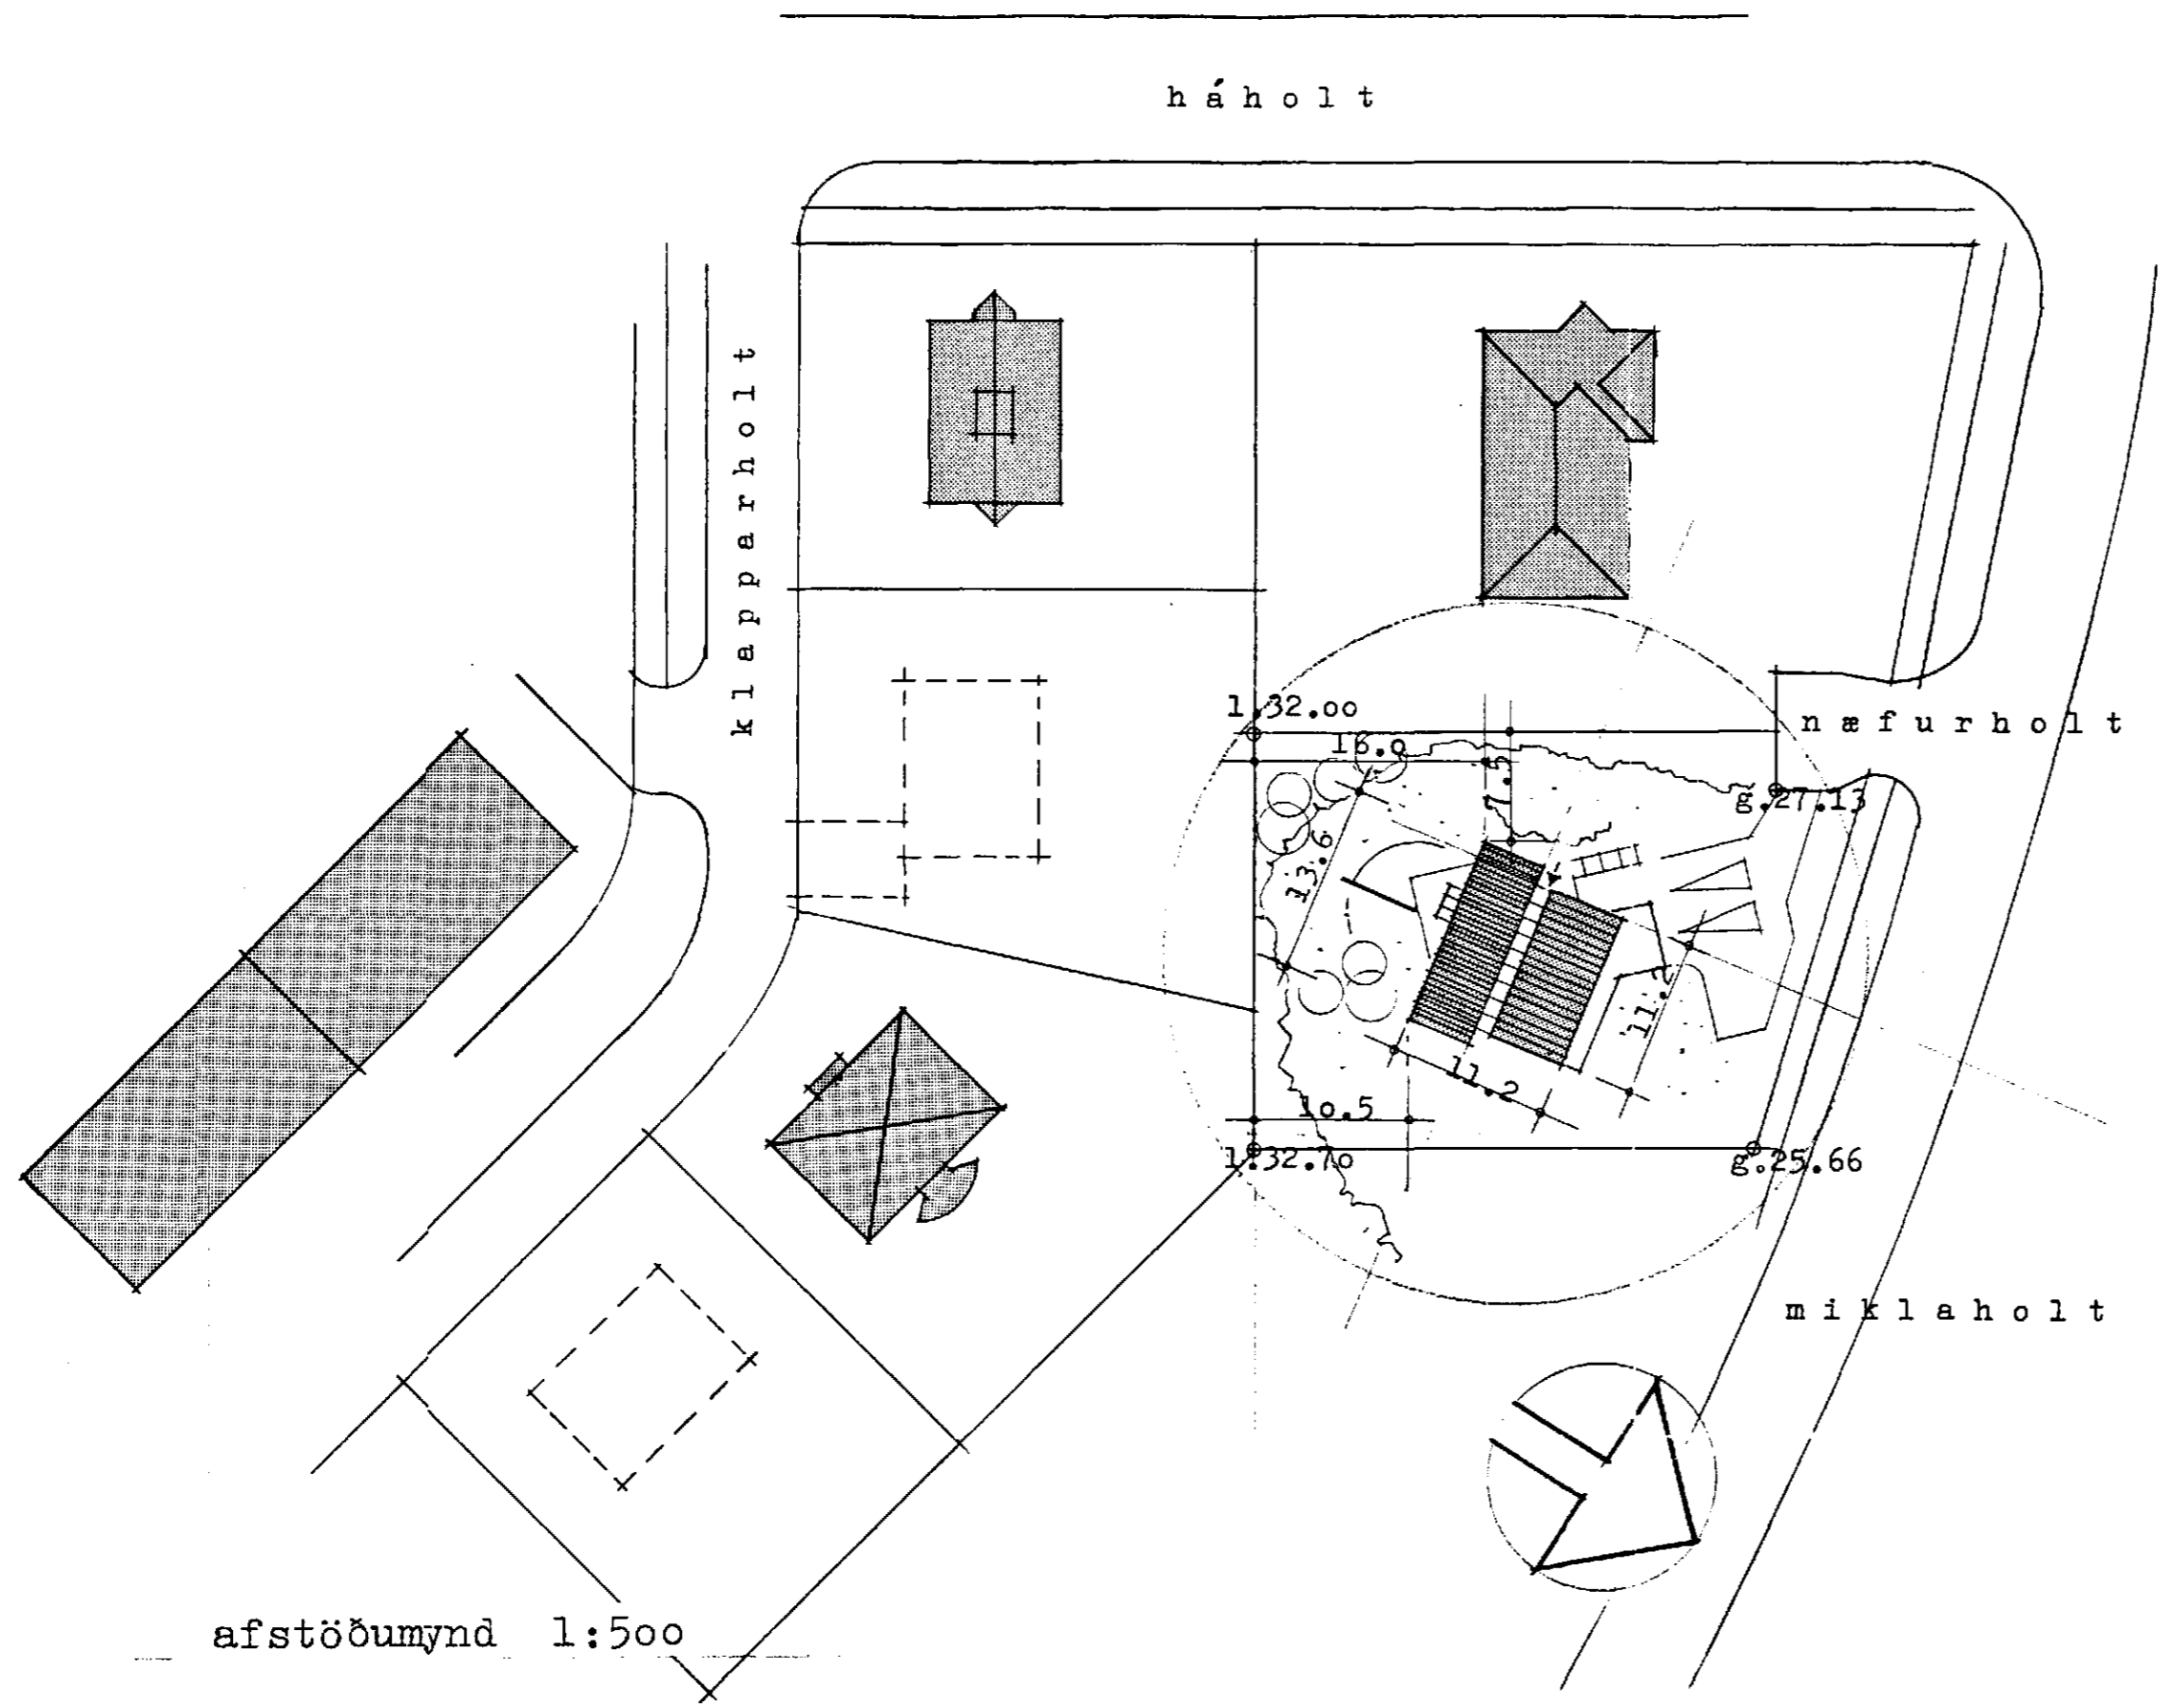

afstöðumynd 1:500

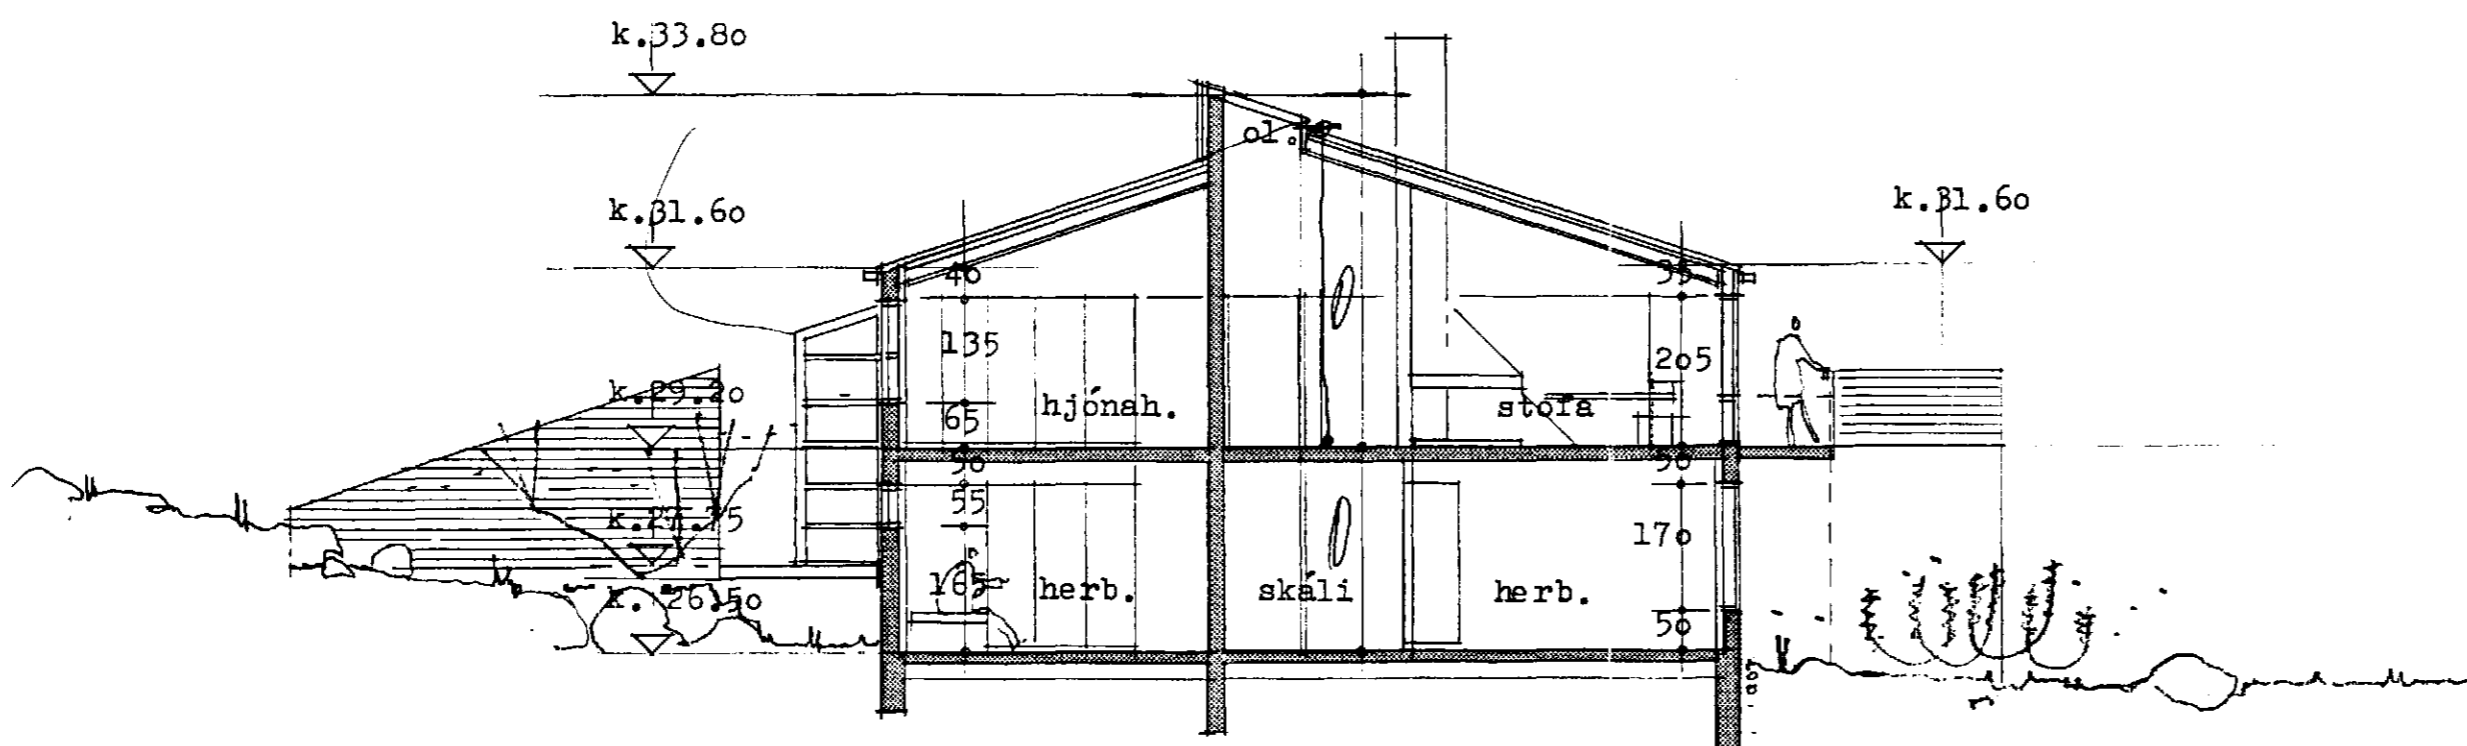

skurður

stærðir : jarðhæð 107.8 m²
 bílskúr 35.2 -
 efrihæð 139.0 -
 rúmmál samt. 858 m²
 848.9 m²