




Samþykkt þann

10 AUG. 1999


Byggingafulltrúinn í Hafnarfirði
Erlendur Hjálmarsson




Suður

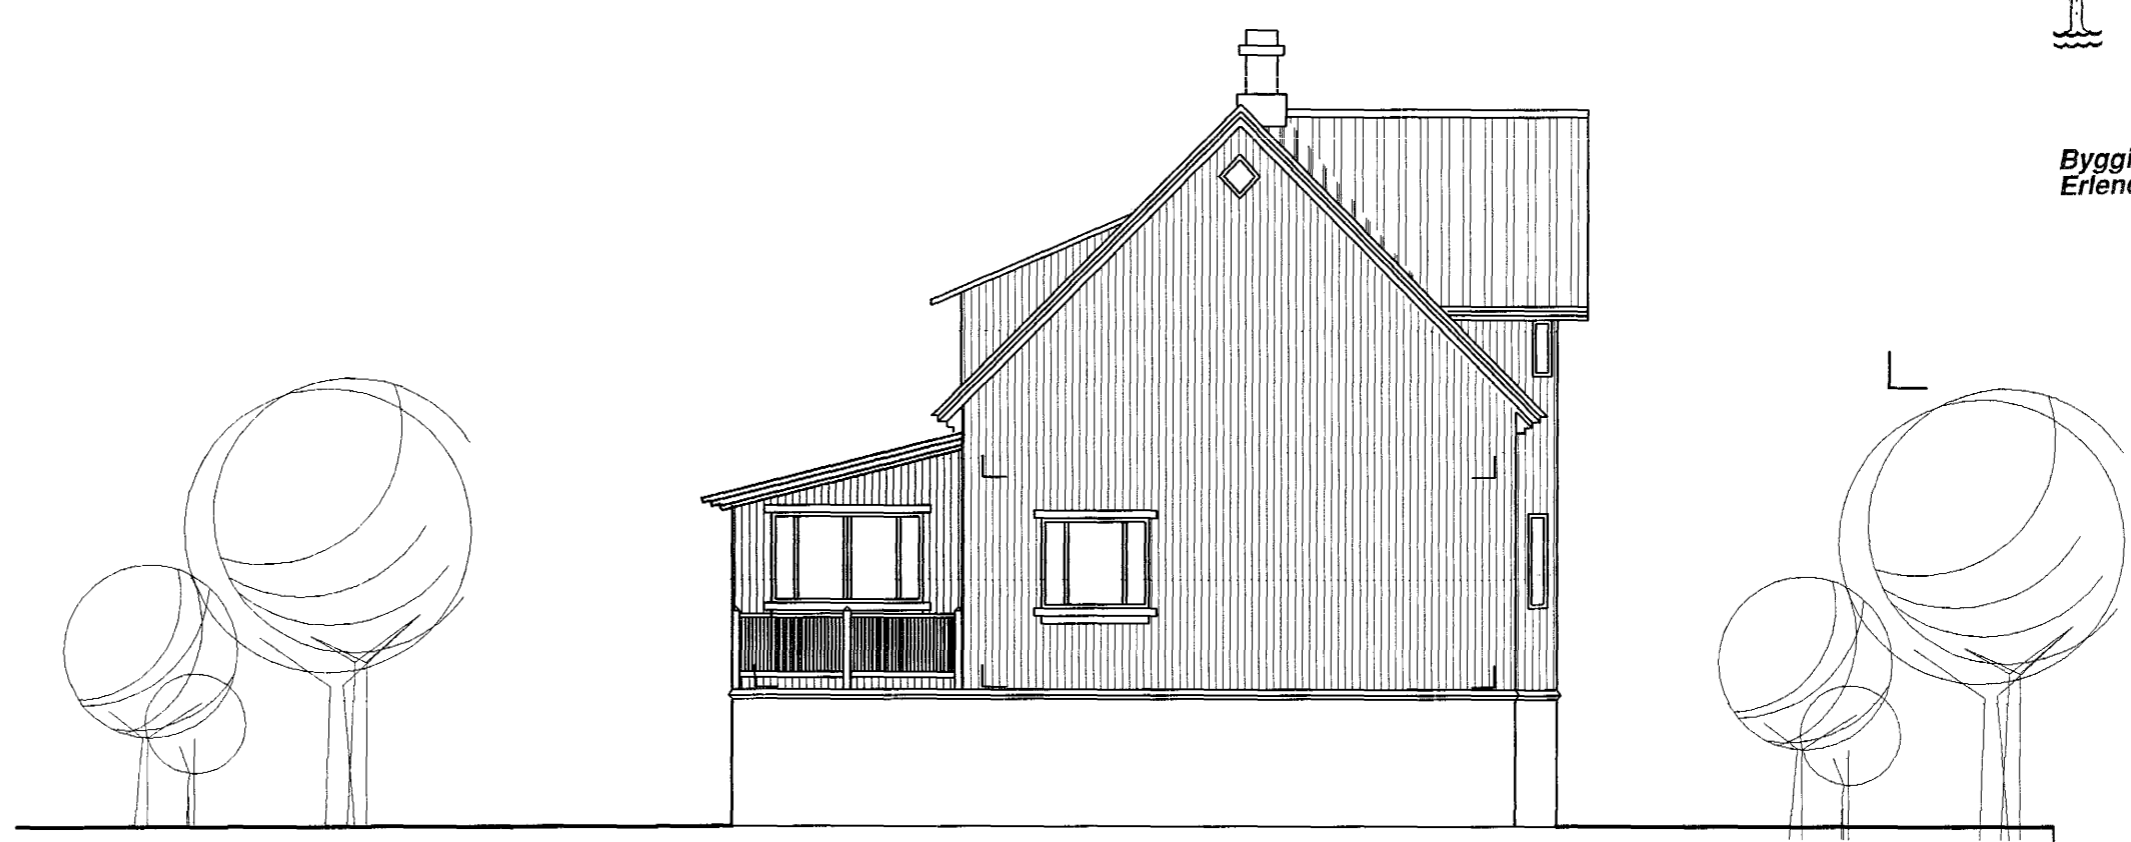


Vestur

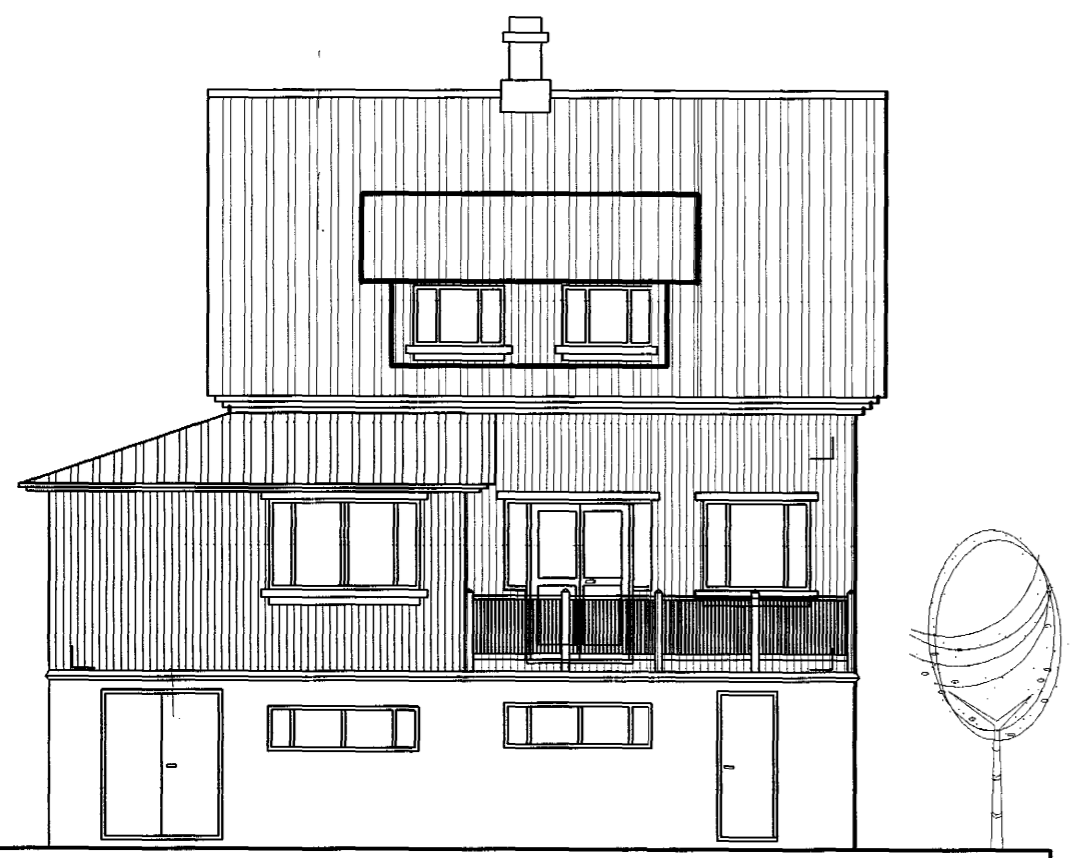

Norður

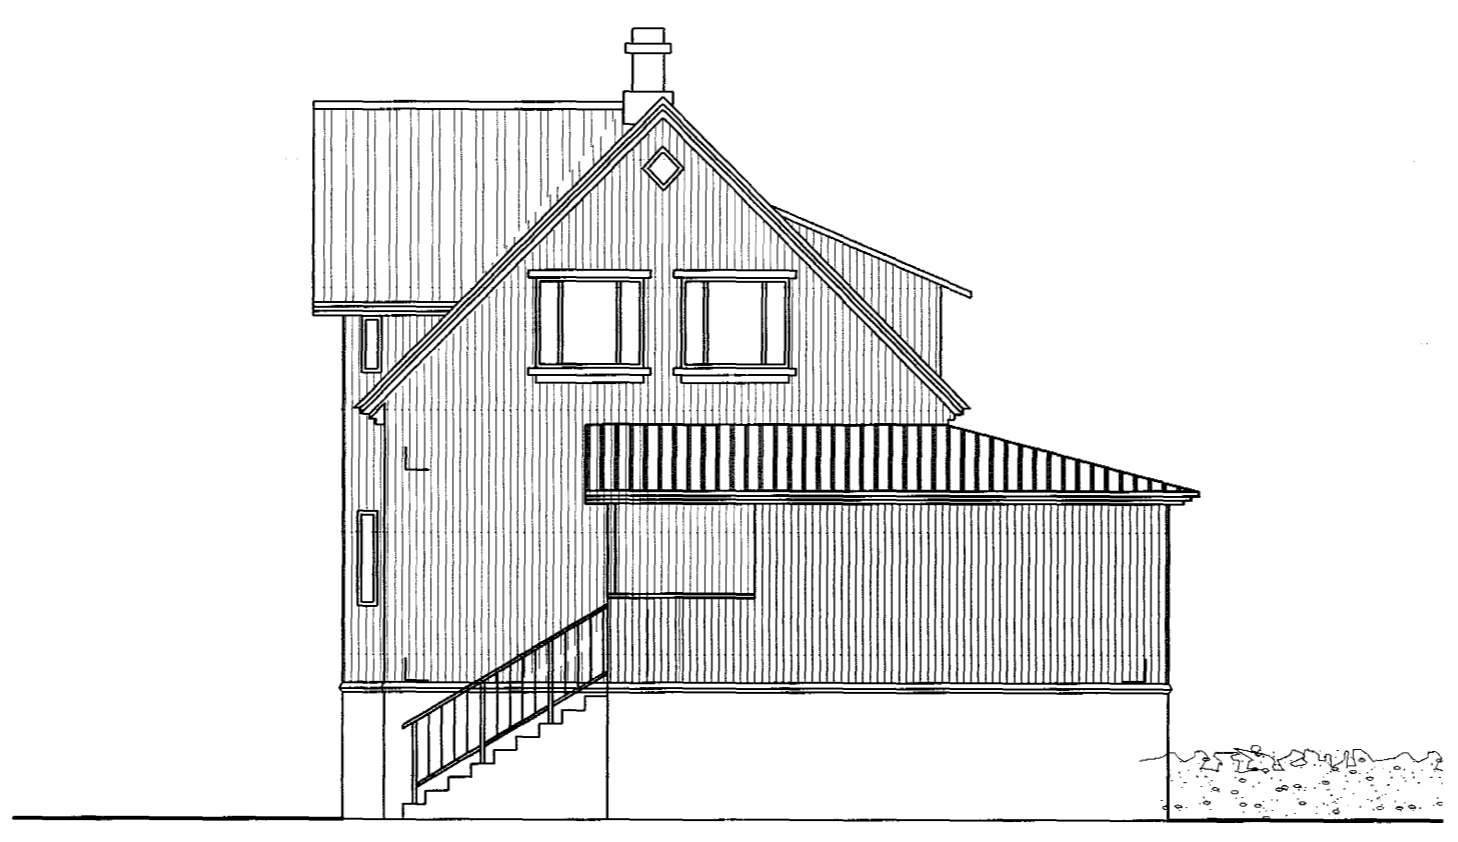

Austur

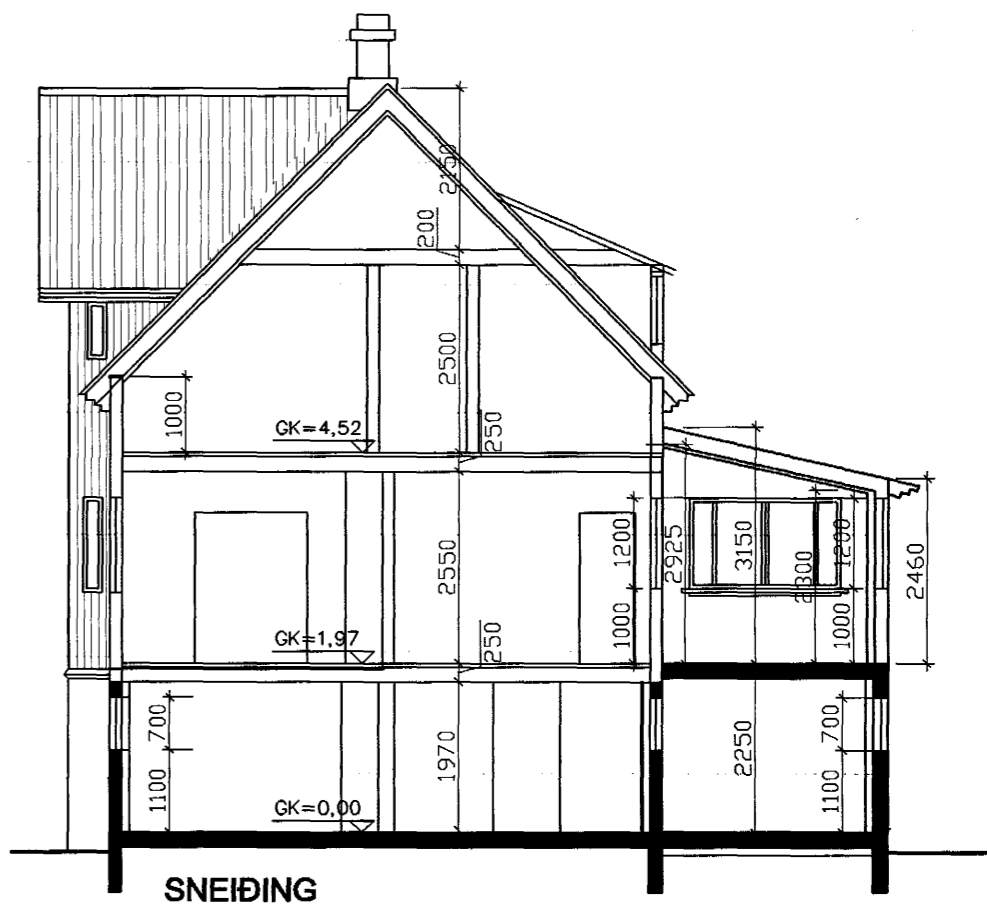

SNEIÐING

102

NORÐURBRAUT 13

ÚTLIT 1/100

dags: 08.06.1999

SNEIÐING A - A 1/100

verknr.:

hannað/teikn: vec *Haukur* mknv: 1/100

TEIKNISTOFAN THAK

FRIBRIK FRIBRIKSSON ARKITEKT F.A.Í, 21256-4519, FF-ARK @ SLANDIA.S KLAPPAFESTÍK.ÍÓ, 101 REYKJAVÍK, Sími 5511060, Fax 5511066