




Samþykkt á fundi bygginga-  
neindar þ. 19. 6. 1969  
BYGGINGAFULLTRÚINN  
Í HAFNARÉIRDI  
*[Signature]*

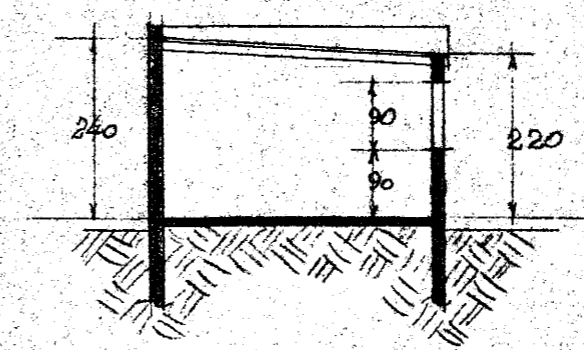


SKURDMYND

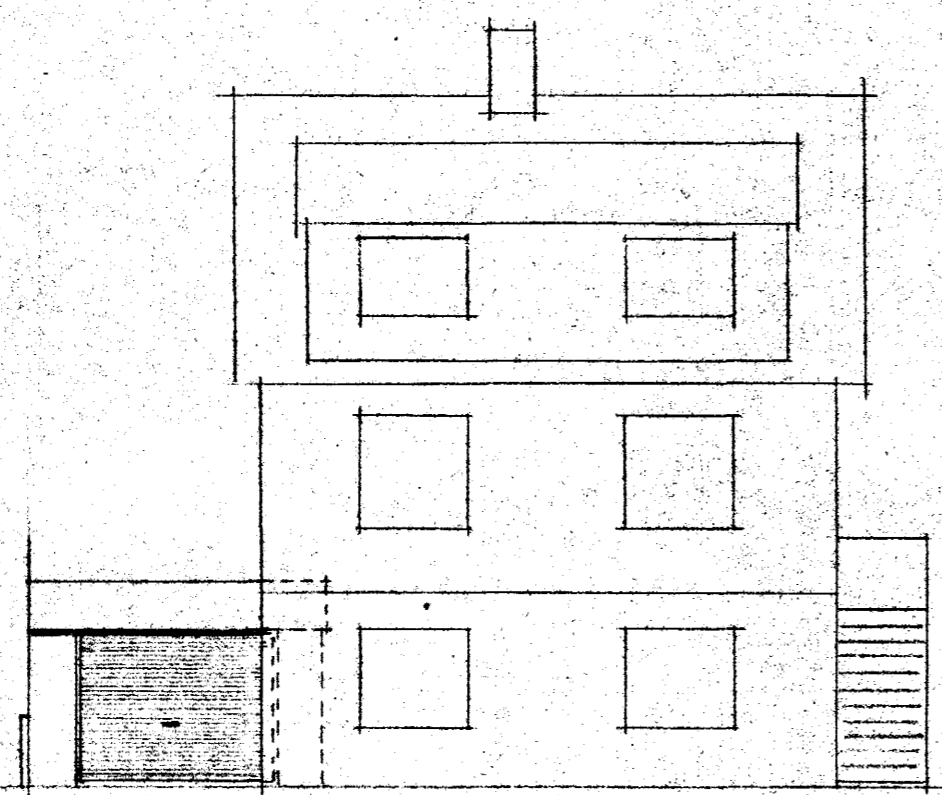


AD NORDURBRAUT

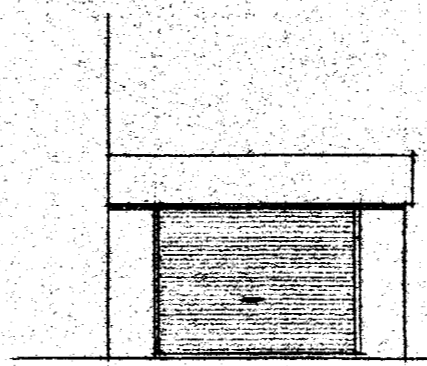


SUDUR

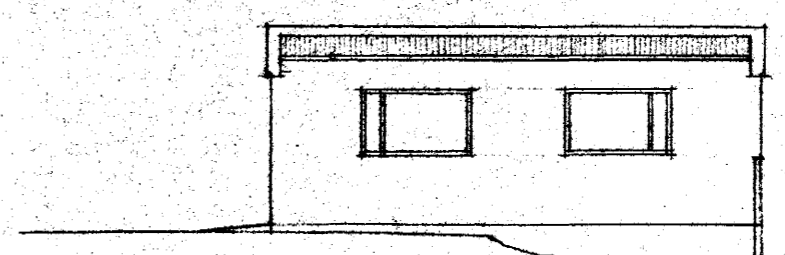

AUSTUR

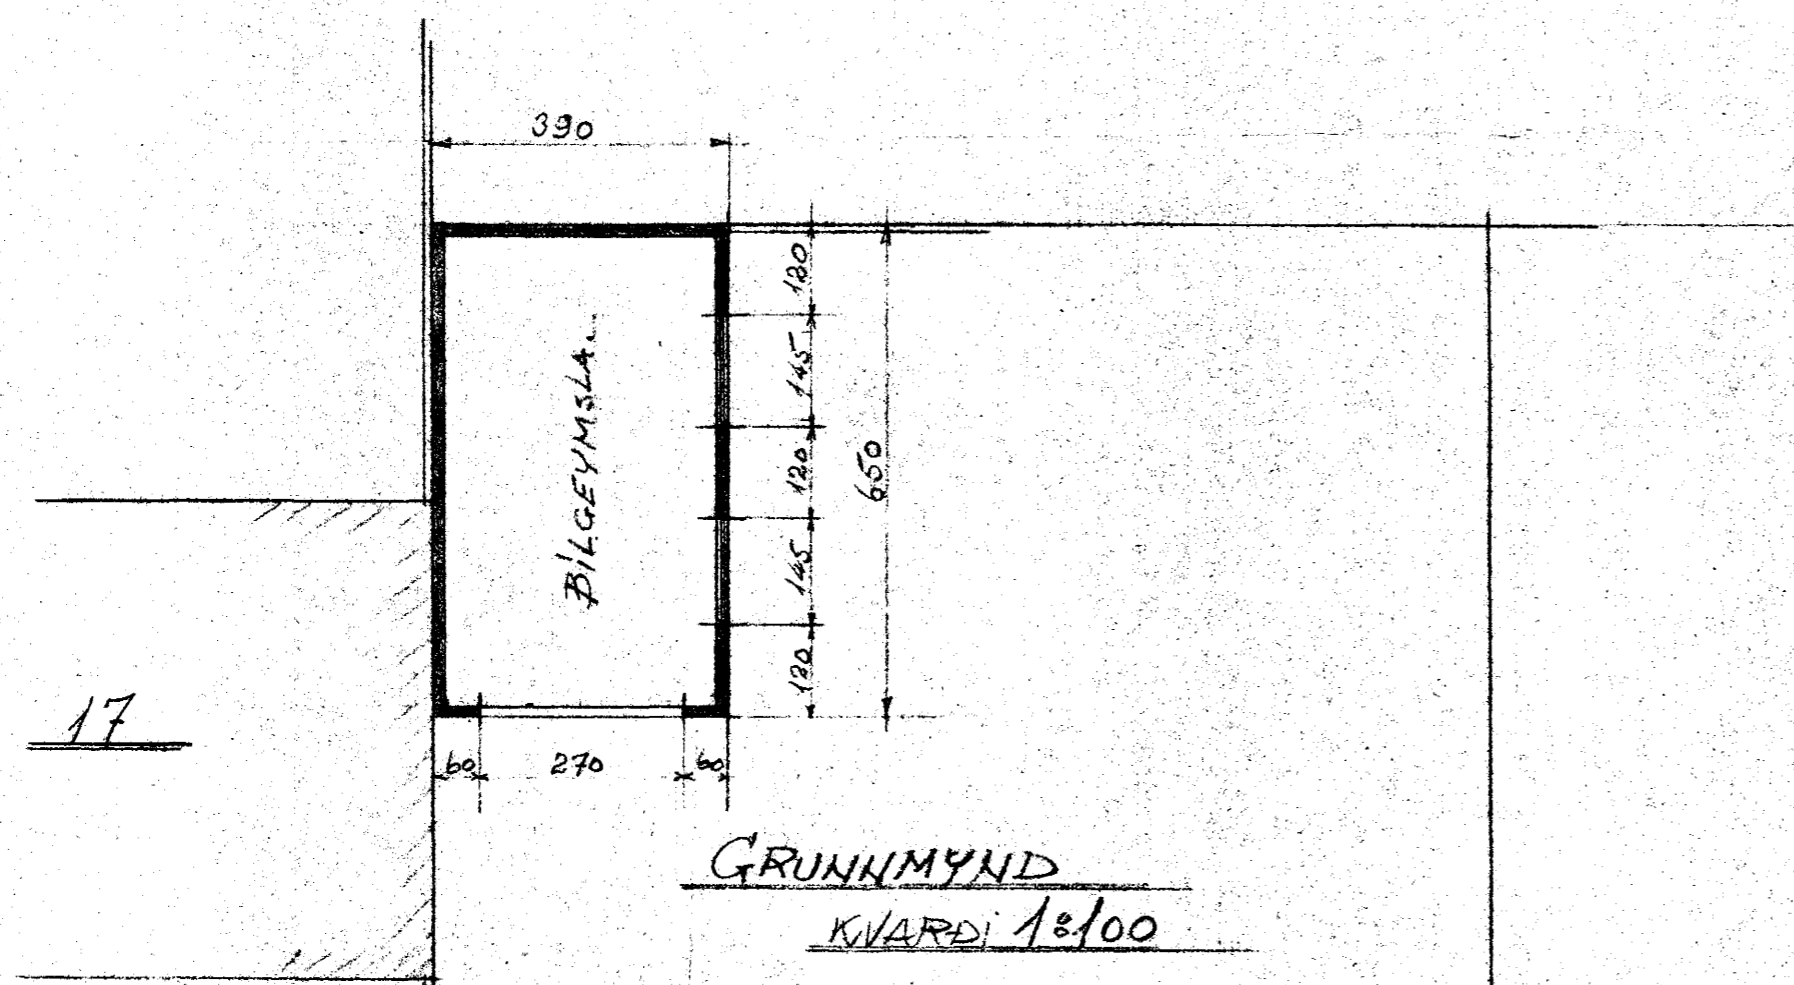


GRUNNMYND  
KVARDI 1:100

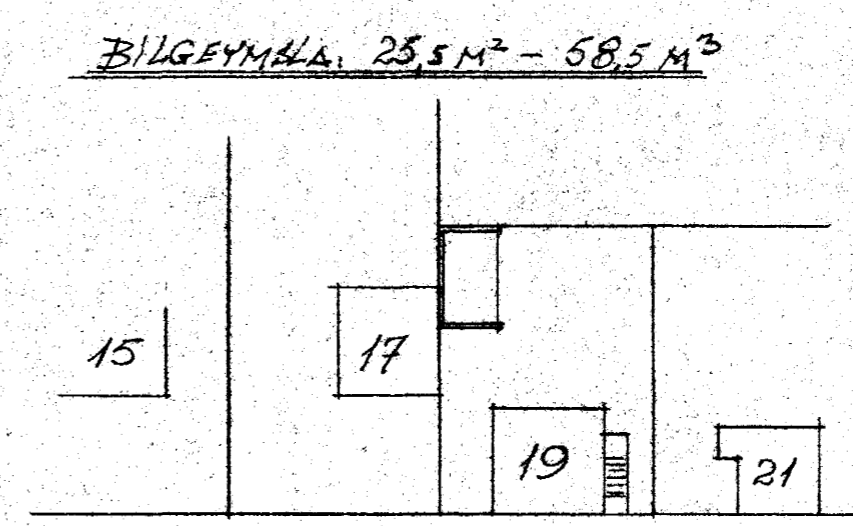

BILGEYMSLA: 25,5 M<sup>2</sup> - 58,5 M<sup>3</sup>

AFSTÖÐUMYND  
KVARDI 1:500

NORDURBRAUT

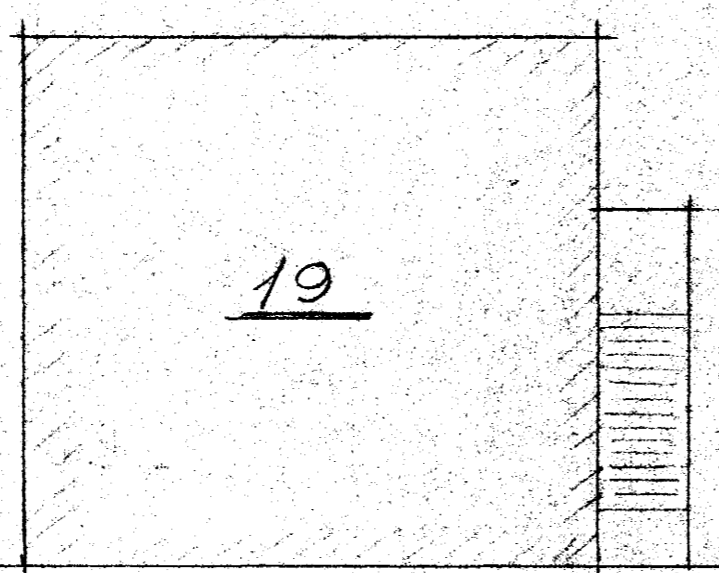

NORDURBRAUT

NORDURBRAUT 19  
BILGEYMSLA

Hafnarfjörði 1. júní 1969  
Pósteinn Sigólfsson F.T.F.