
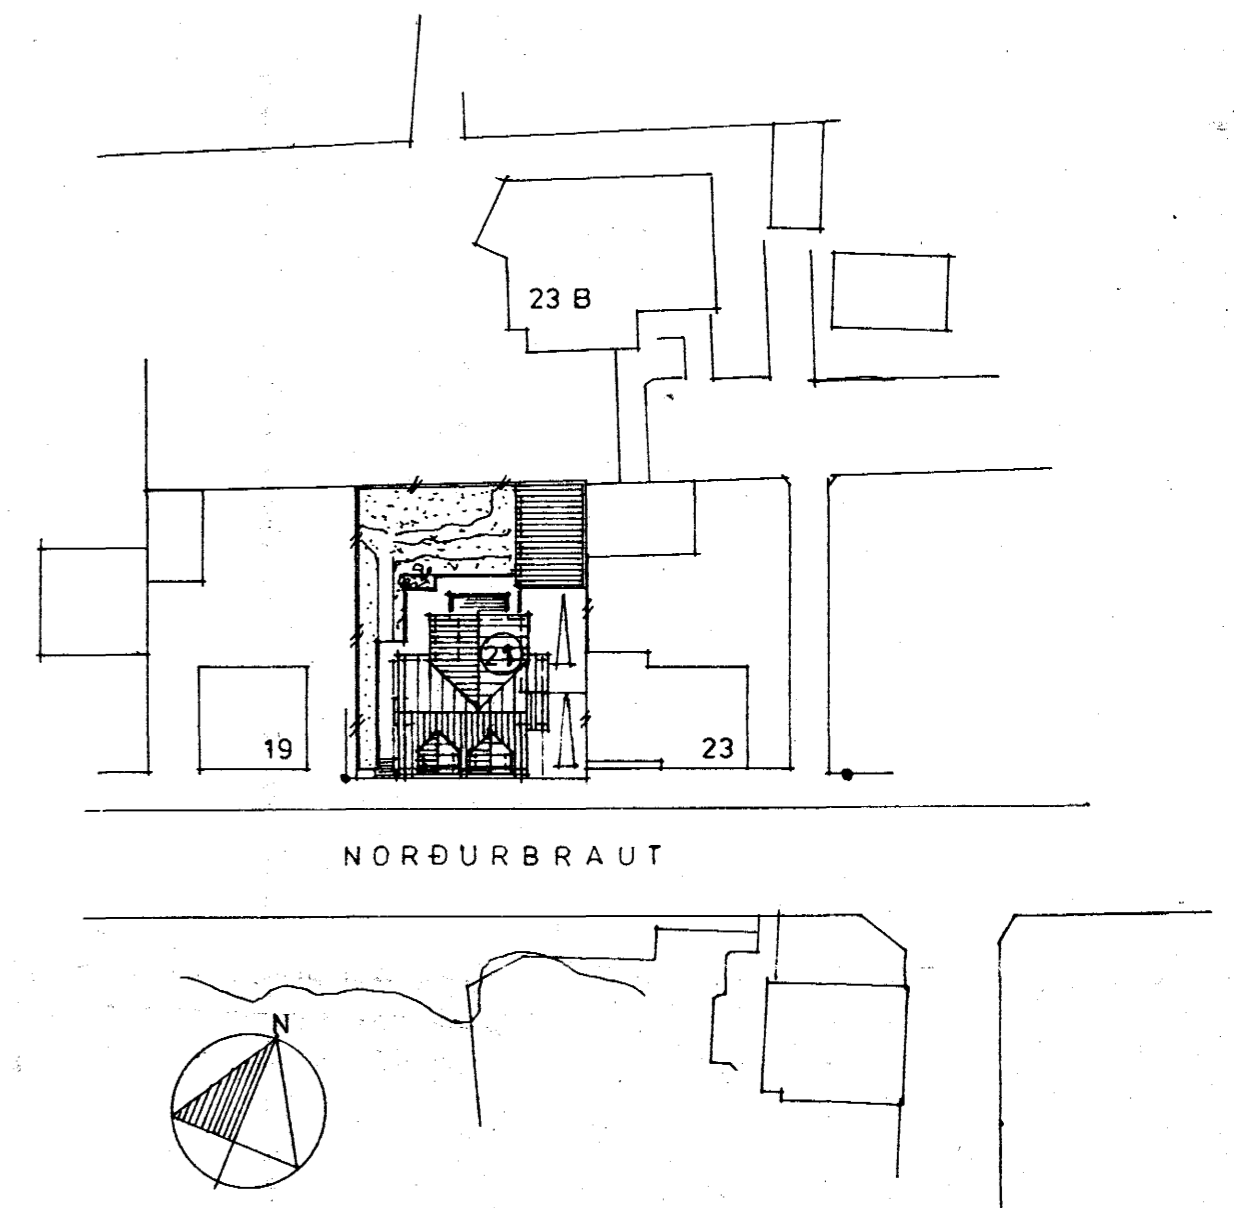
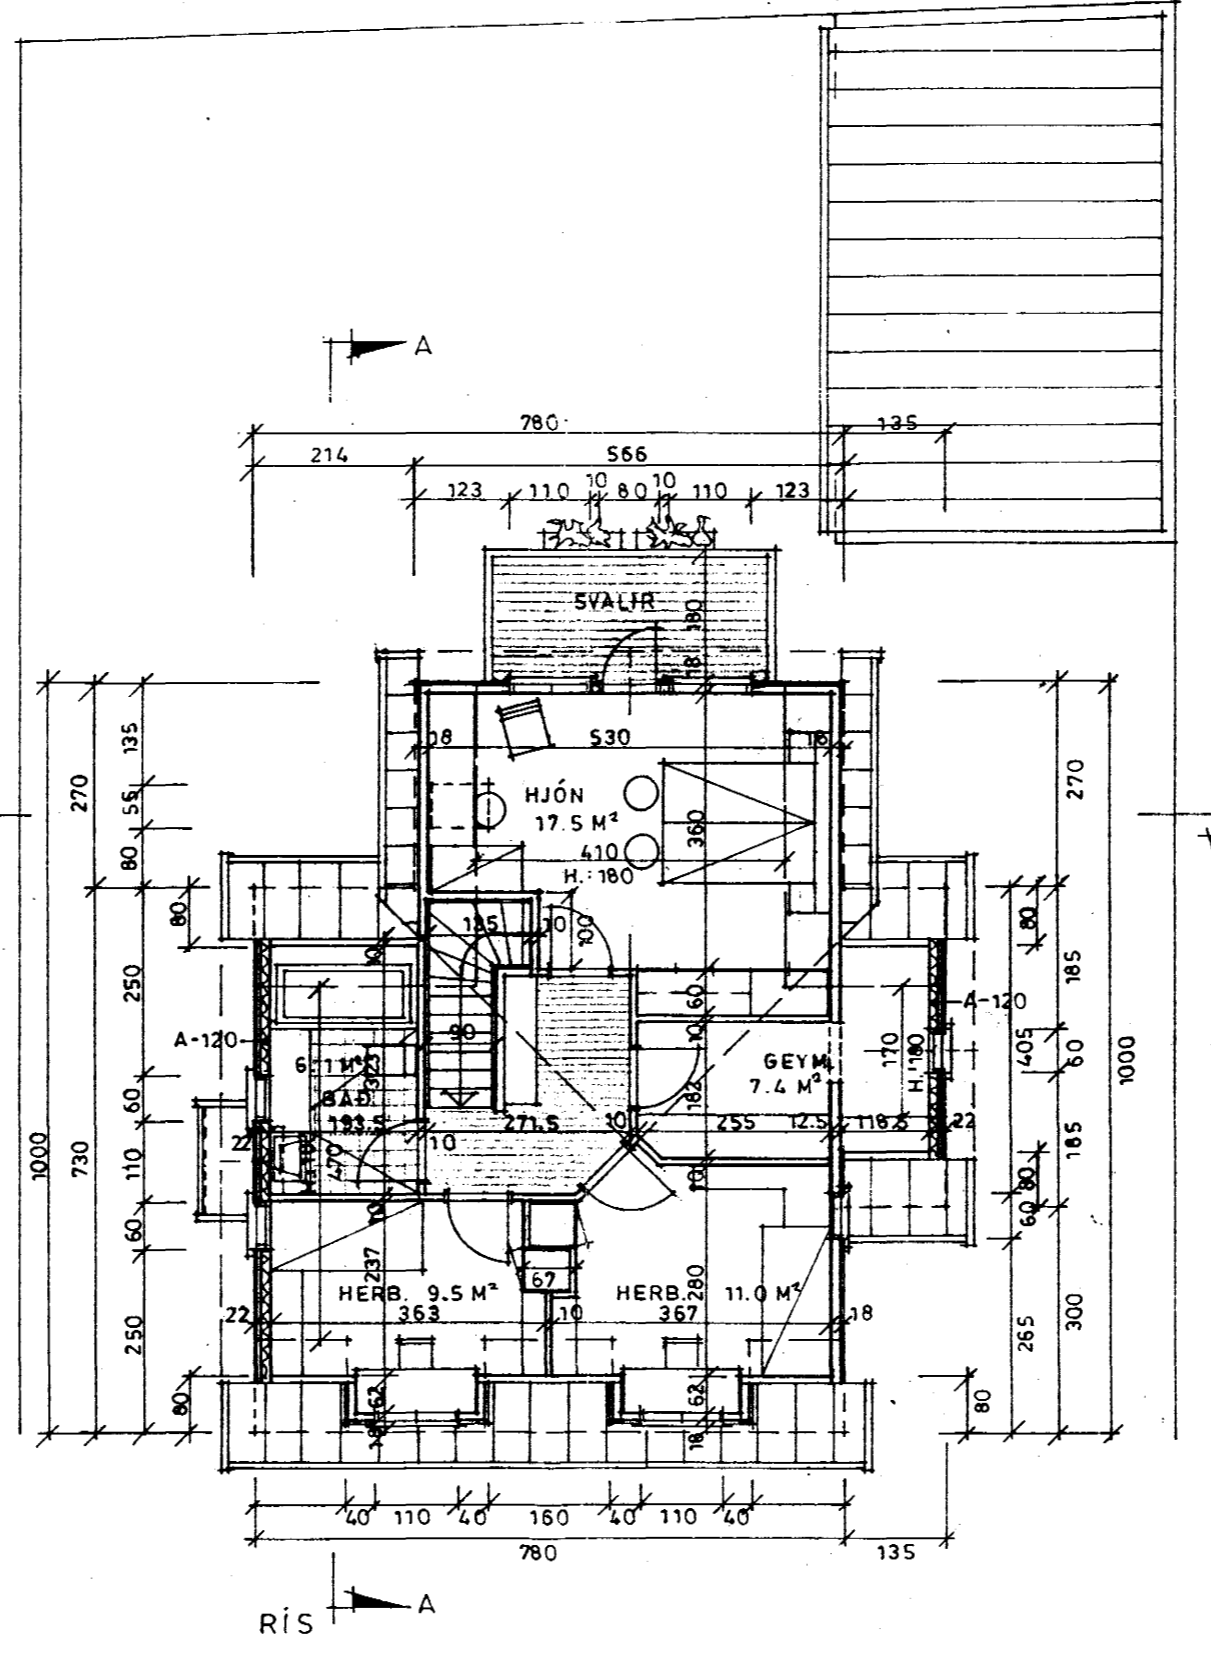
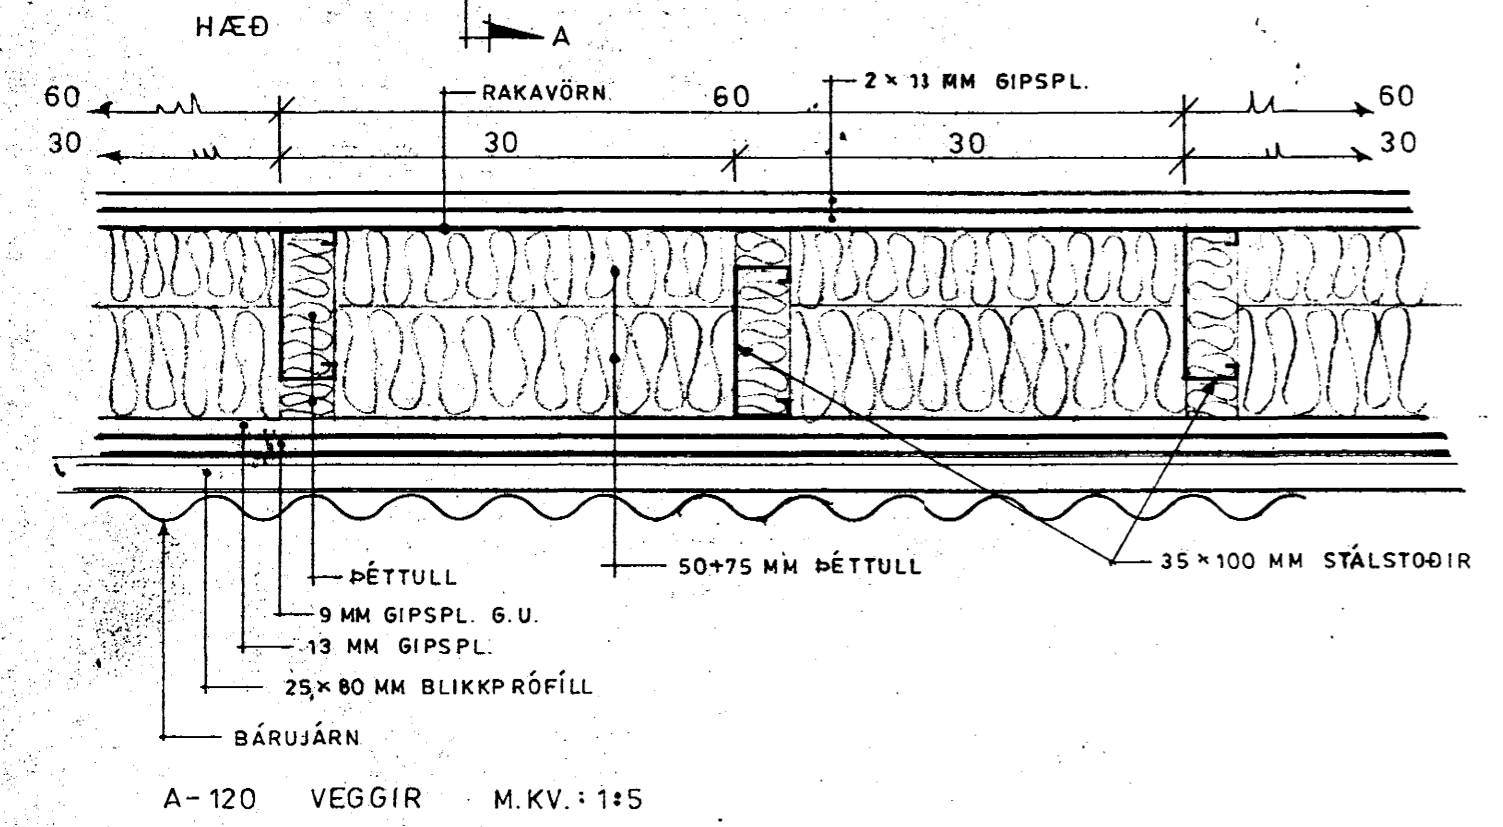


Samþykkt á fundi bygginga-  
nefndar þ. 22. 4. 1992  
BYGGINGAFULLTRÚINN  
Í HAFNARFIRÐI

NORÐURBRAUT 21

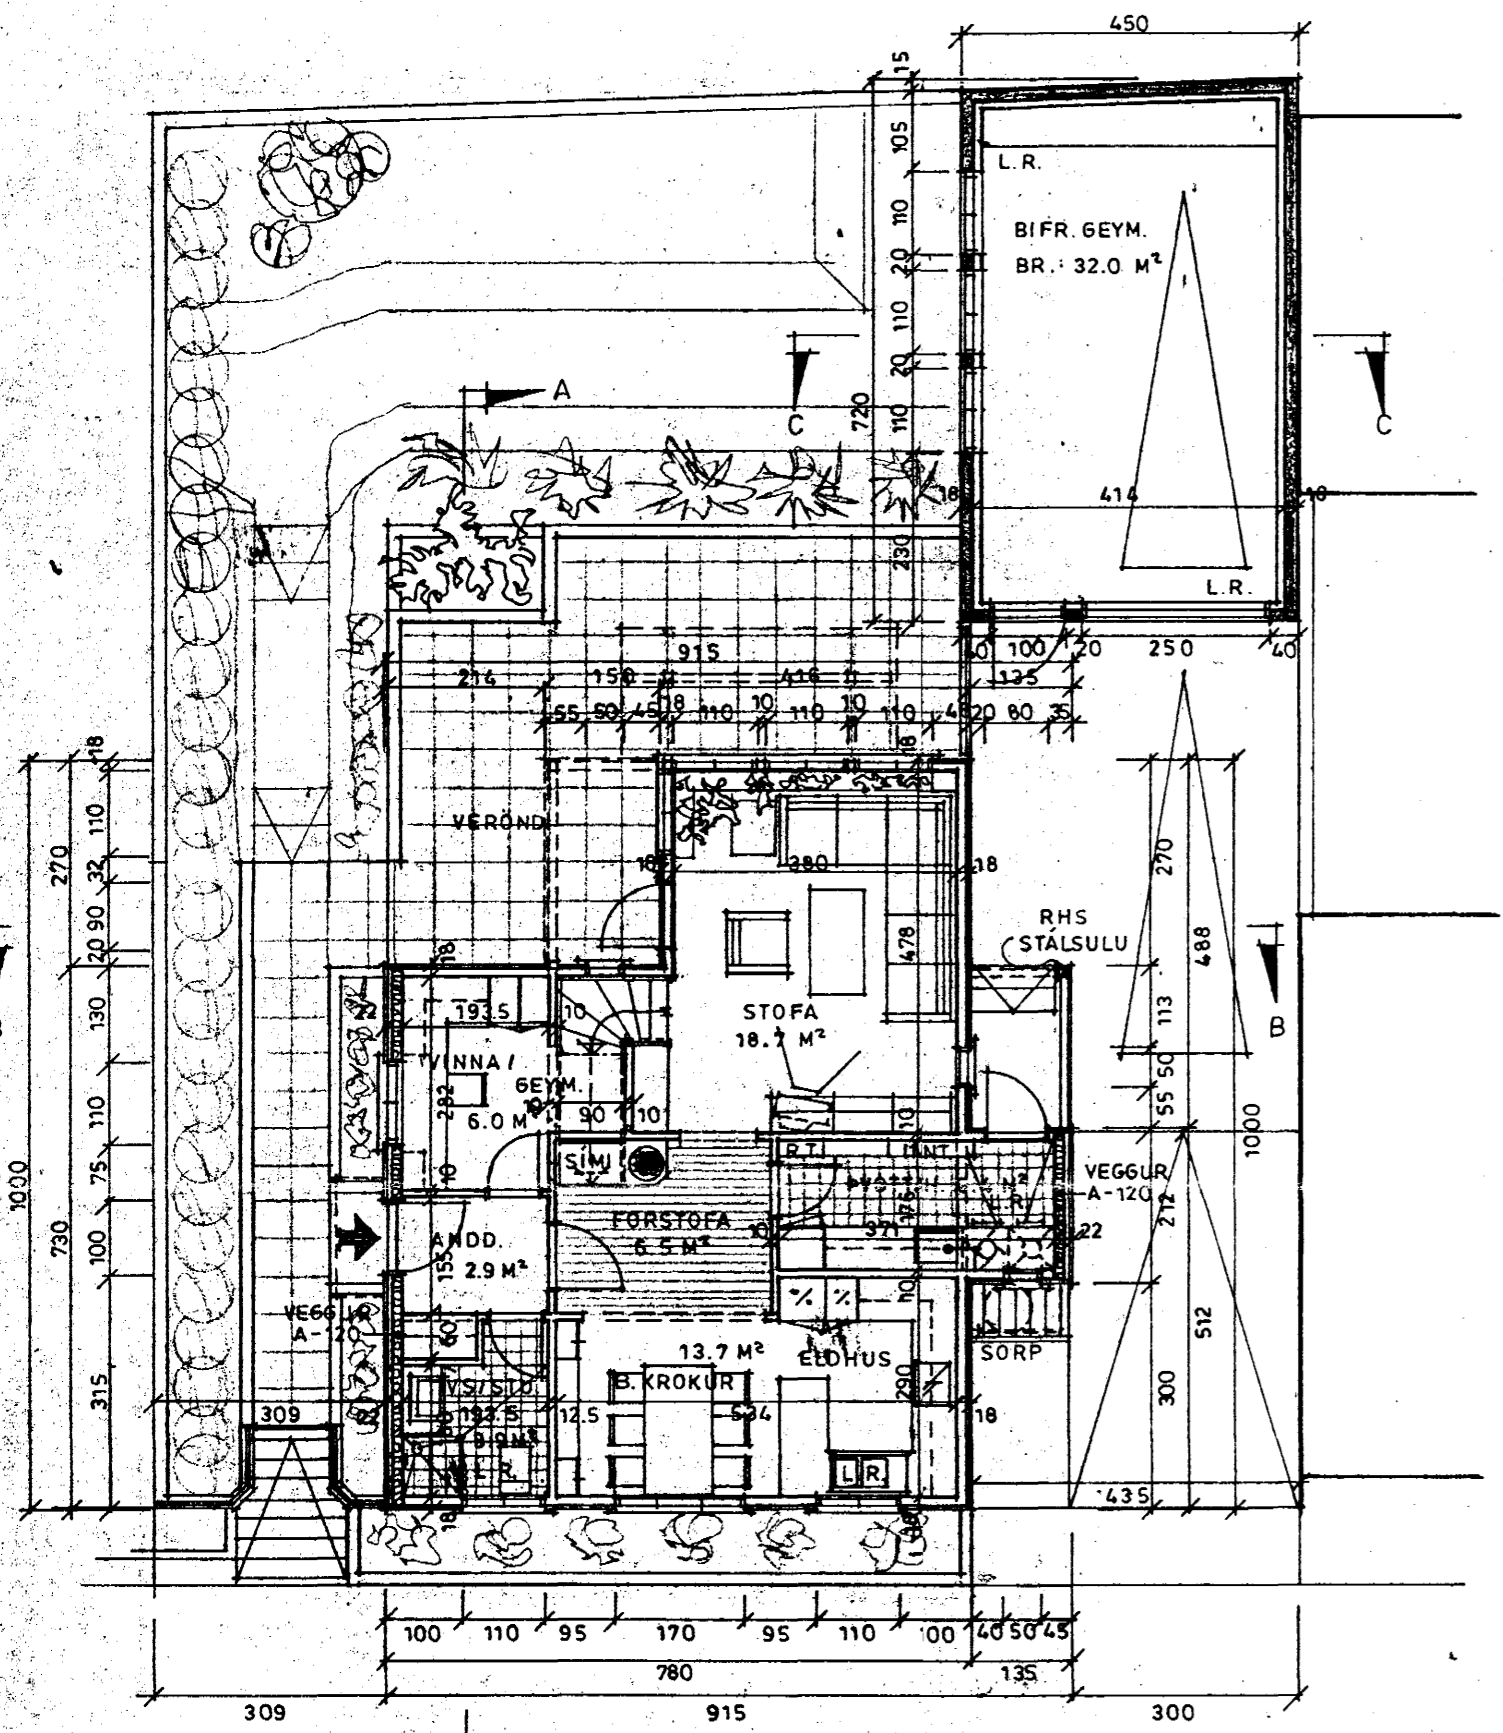

AFST.MYND M.KV.: 1:500

	STÆRÐIR BRÚTTÓ :	FLATARMÁL	RÚMMÁL
HÆÐ	:	71.0 M <sup>2</sup>	189.0 M <sup>3</sup>
RÍS	:	60.5 M <sup>2</sup>	193.0 M <sup>3</sup>
BIFR.GEYM.	:	32.0 M <sup>2</sup>	93.0 M <sup>3</sup>
SAMTALS	:	131.5 M <sup>2</sup>	382.0 M <sup>3</sup>
NÚV. BYGGING	:	62.7 M <sup>2</sup>	174.0 M <sup>3</sup>
STÆKKUN	:	68.8 M <sup>2</sup>	208.0 M <sup>3</sup>