




Samþykkt þann


27 NOV. 1997

Byggingatulltrúinn / Hámarfirði  
Erlendur Hjálmarsson

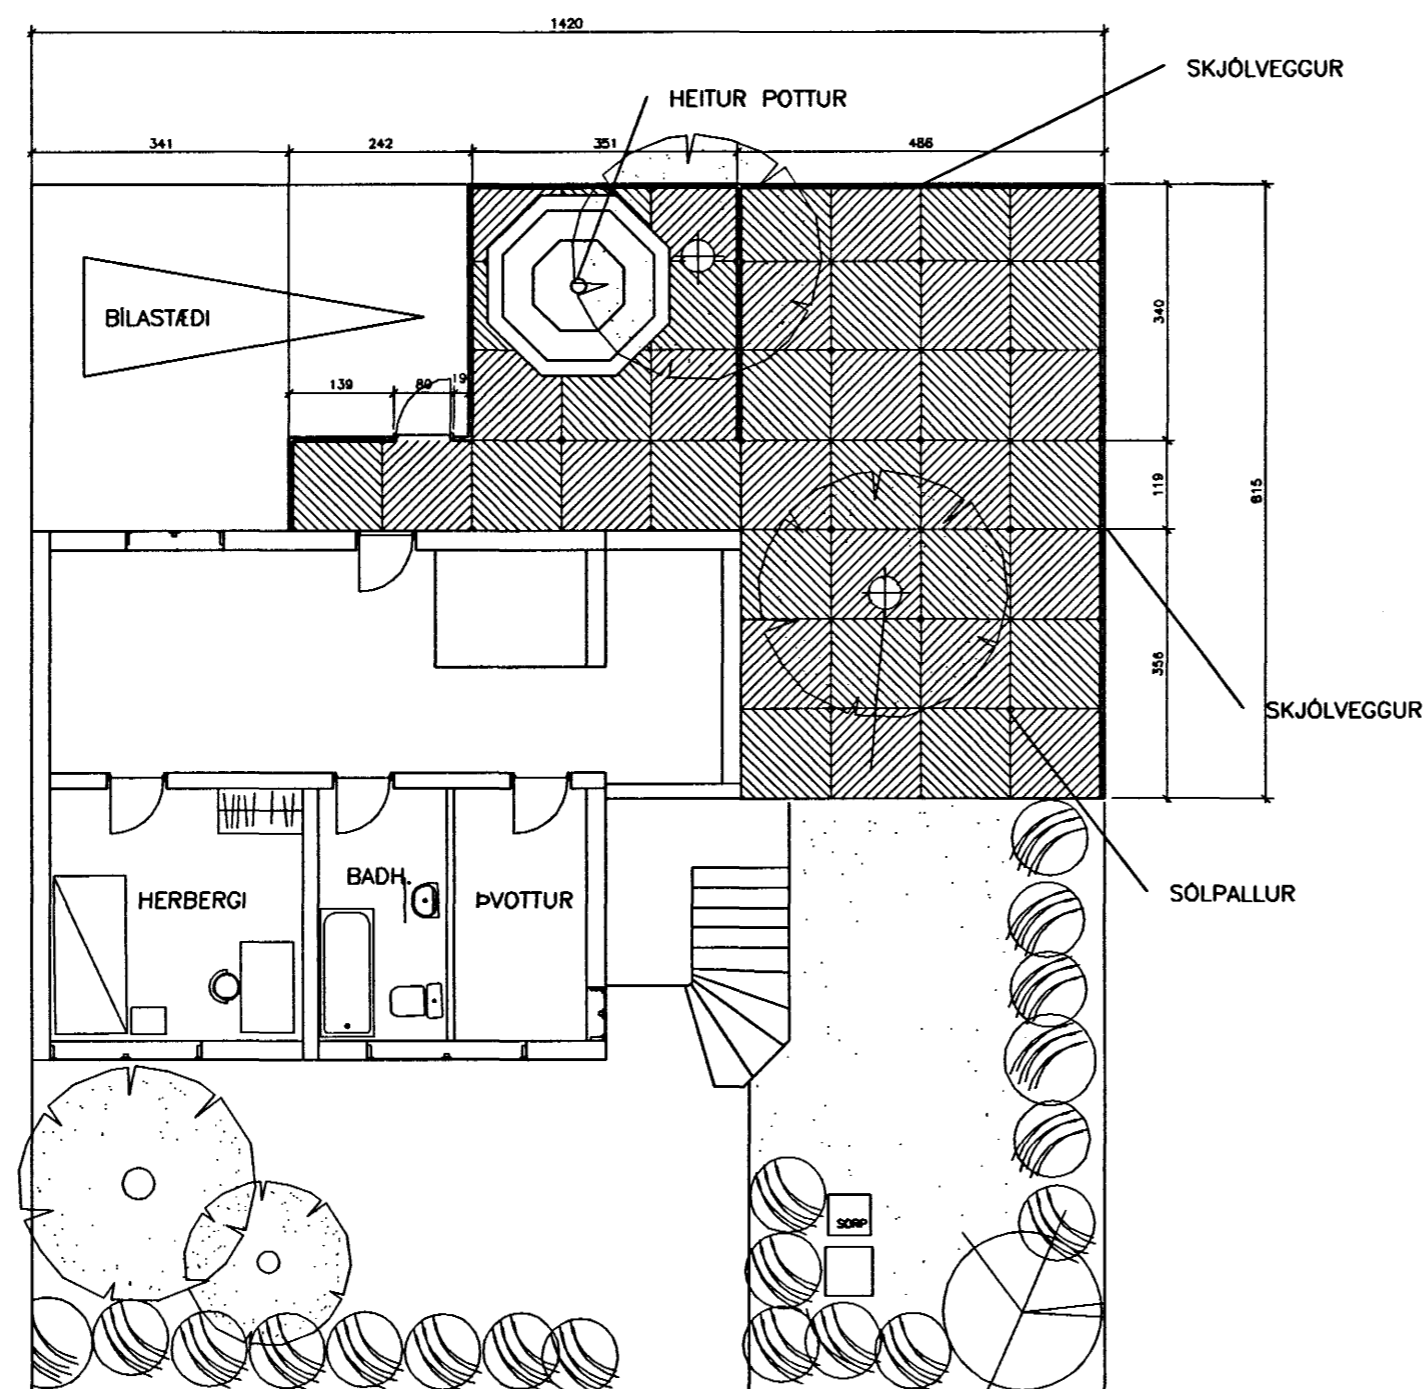

GRUNNMYND JARDHÆÐAR 1:100

SÓLPALLUR

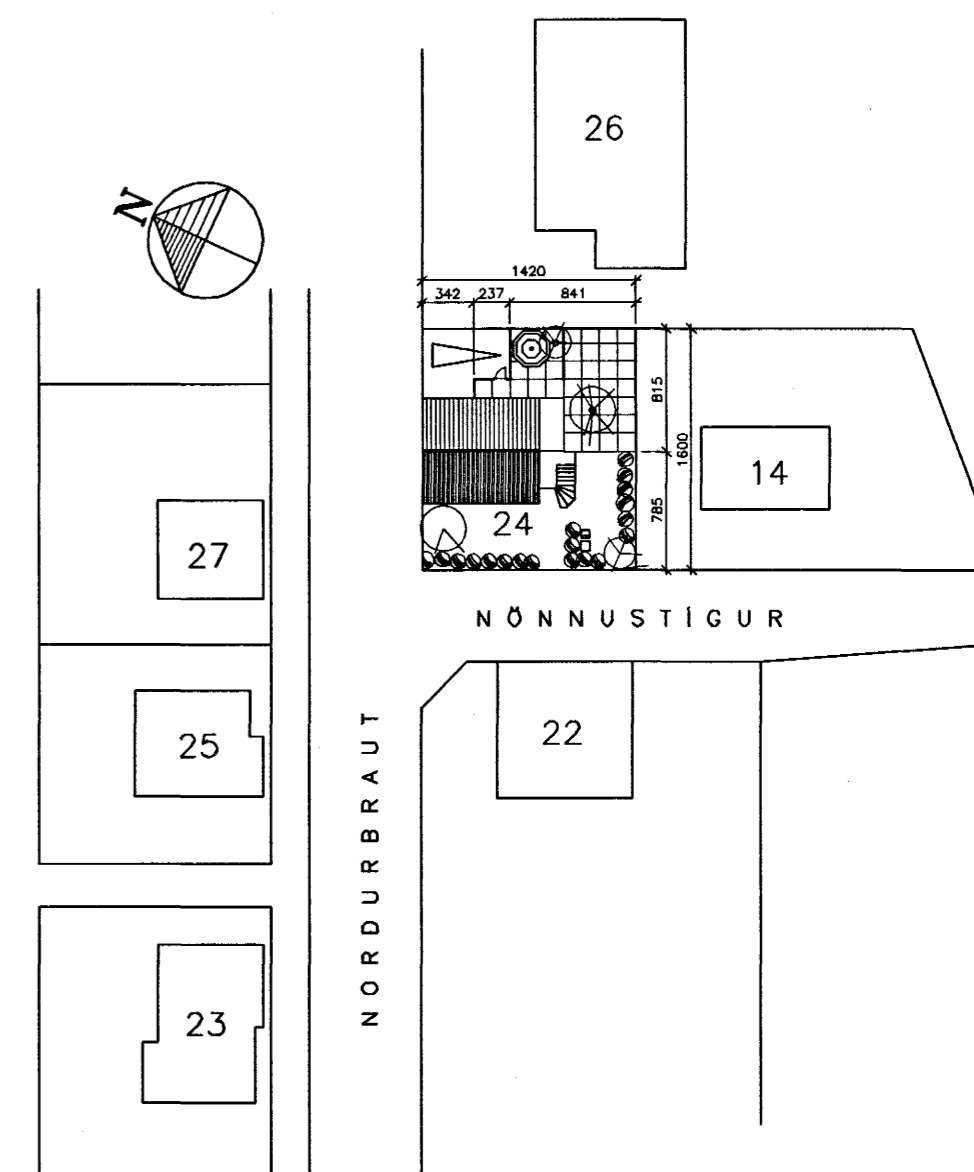

AFSTÖDUMYND 1:500

BREYTT: \_\_\_\_\_ DAGS: \_\_\_\_\_ LÝSING: \_\_\_\_\_  
 \_\_\_\_\_  
 \_\_\_\_\_  
 \_\_\_\_\_

NORDURBRAUT 24, HAFNARFIRÐI  
 SKJÓLVEGGIR OG SÓLPALLUR 151.06

TEIKNISTOFAN ÞRÚDVANGUR PÁLL V. BJARNASON, FAÍ

GRUNNMYND  
 AFSTÖDUMYND

LAUFÁSVEGUR 7 101 REYKJAVÍK  
 Sími: 561-0260 Fax: 561-0265

HANNAÐ: PVB

TEIKNAD: SP



DAGS: 04.10.97 MKV: 1:100, 1:500