
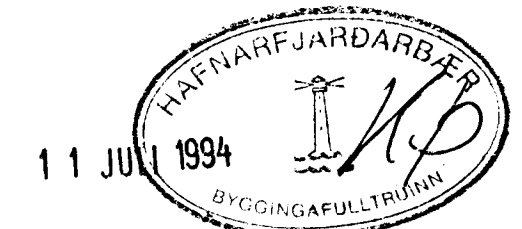
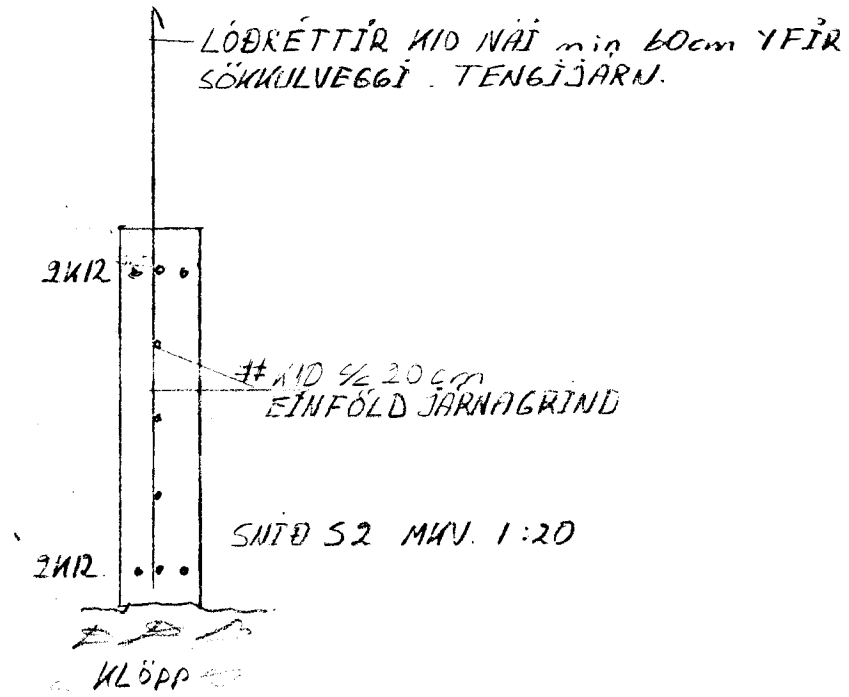
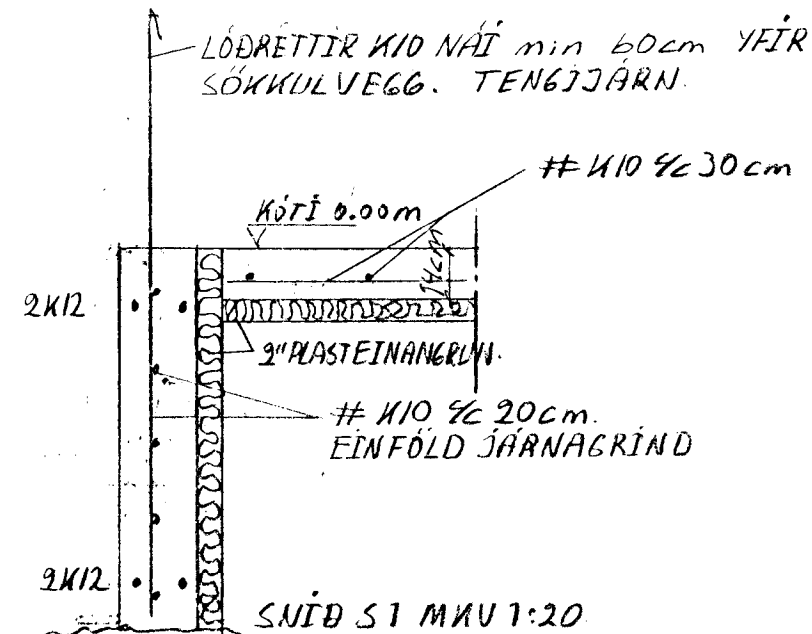


ELDRÁHLIS

K12 JÄRN BORAST INN I ELDRÍ VEGG  
 min 10cm. 12. skk  
 STEYPA I SÖKKULVEGGI OG  
 BOTNPLÖTU ER S-200  
 VIÐBYGGING ER REIST Á KLÖPP.  
 ALLIR SÖKKULVEGGIR ERU 20cm ÞYKKIR.  
 STEYPLUHULA JÄRNA ER min 3cm.

KÖTI 0.00 m.  
 ÞÞ 14cm.

VIÐBYGGING  
 SAMD. Í. BYGGINGANEFND  
 29. JÚNÍ. 1994

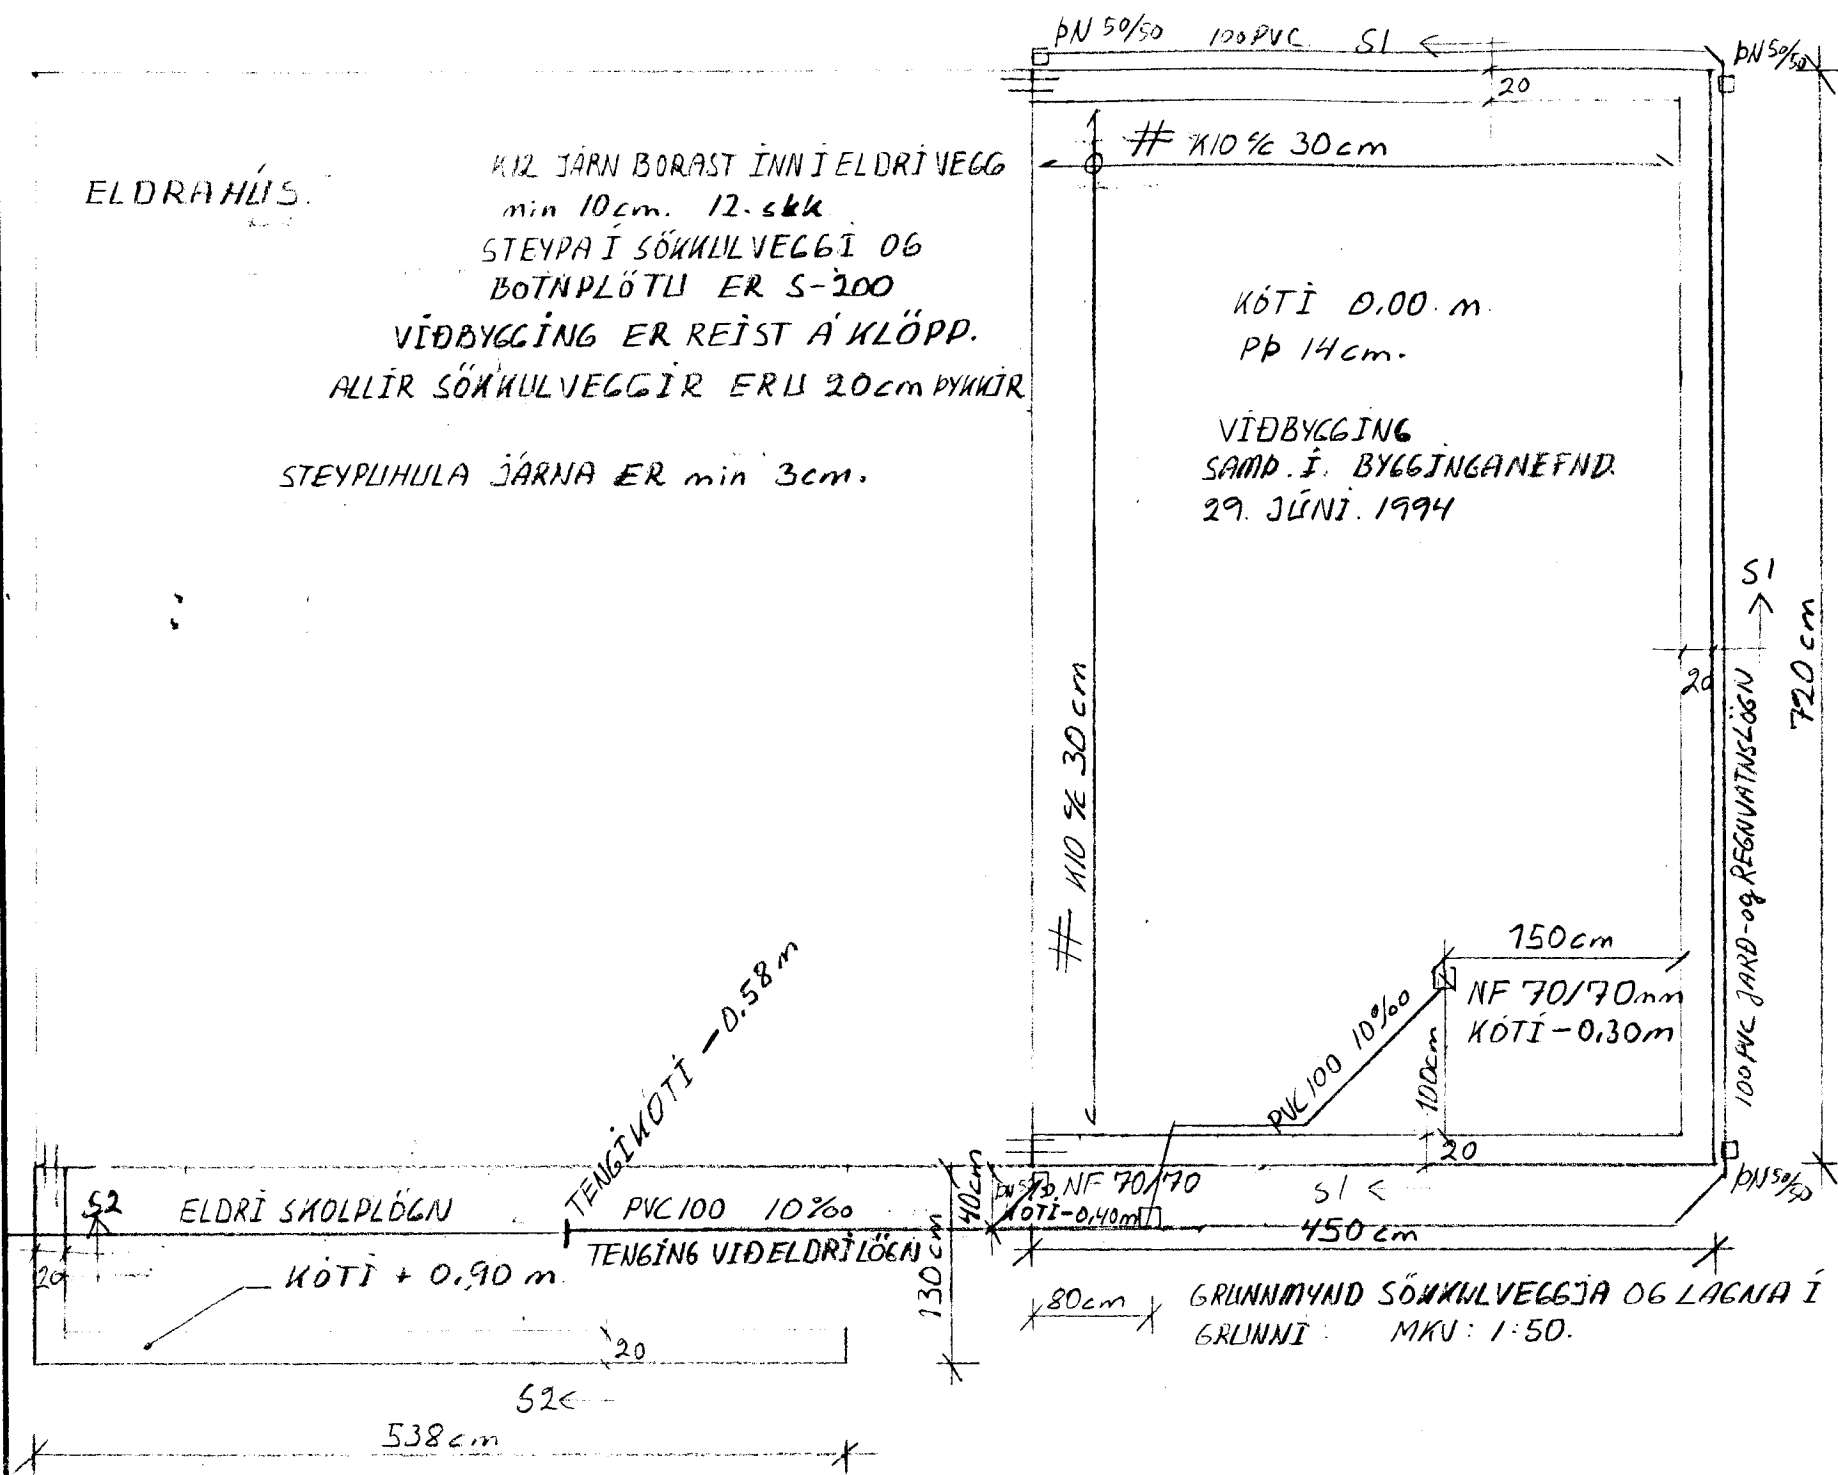

TEIKNING NR. 0.01	DAGS	NAFN	YFIR
NORÐURBRAUT 27. HAFNARFJARDARBYGGÐ	Mælt: Jún '94	Sigbj. Halldór	S.H.
	Hannað: Jún '94	Sigbj. Halldór	
	Teiknað: Jún '94	Sigbj. Halldór	
SÖKKULVEGGIR, LAGNIR Í GRUNNI.			Mælikv 1:50 1:20
SÍGURBJARTLIR HALLDÓRSSON BYGGINGATEKNIKAFRÆÐINGLIR S: 51356			Samp S.H.