



SNID A-A 1:20

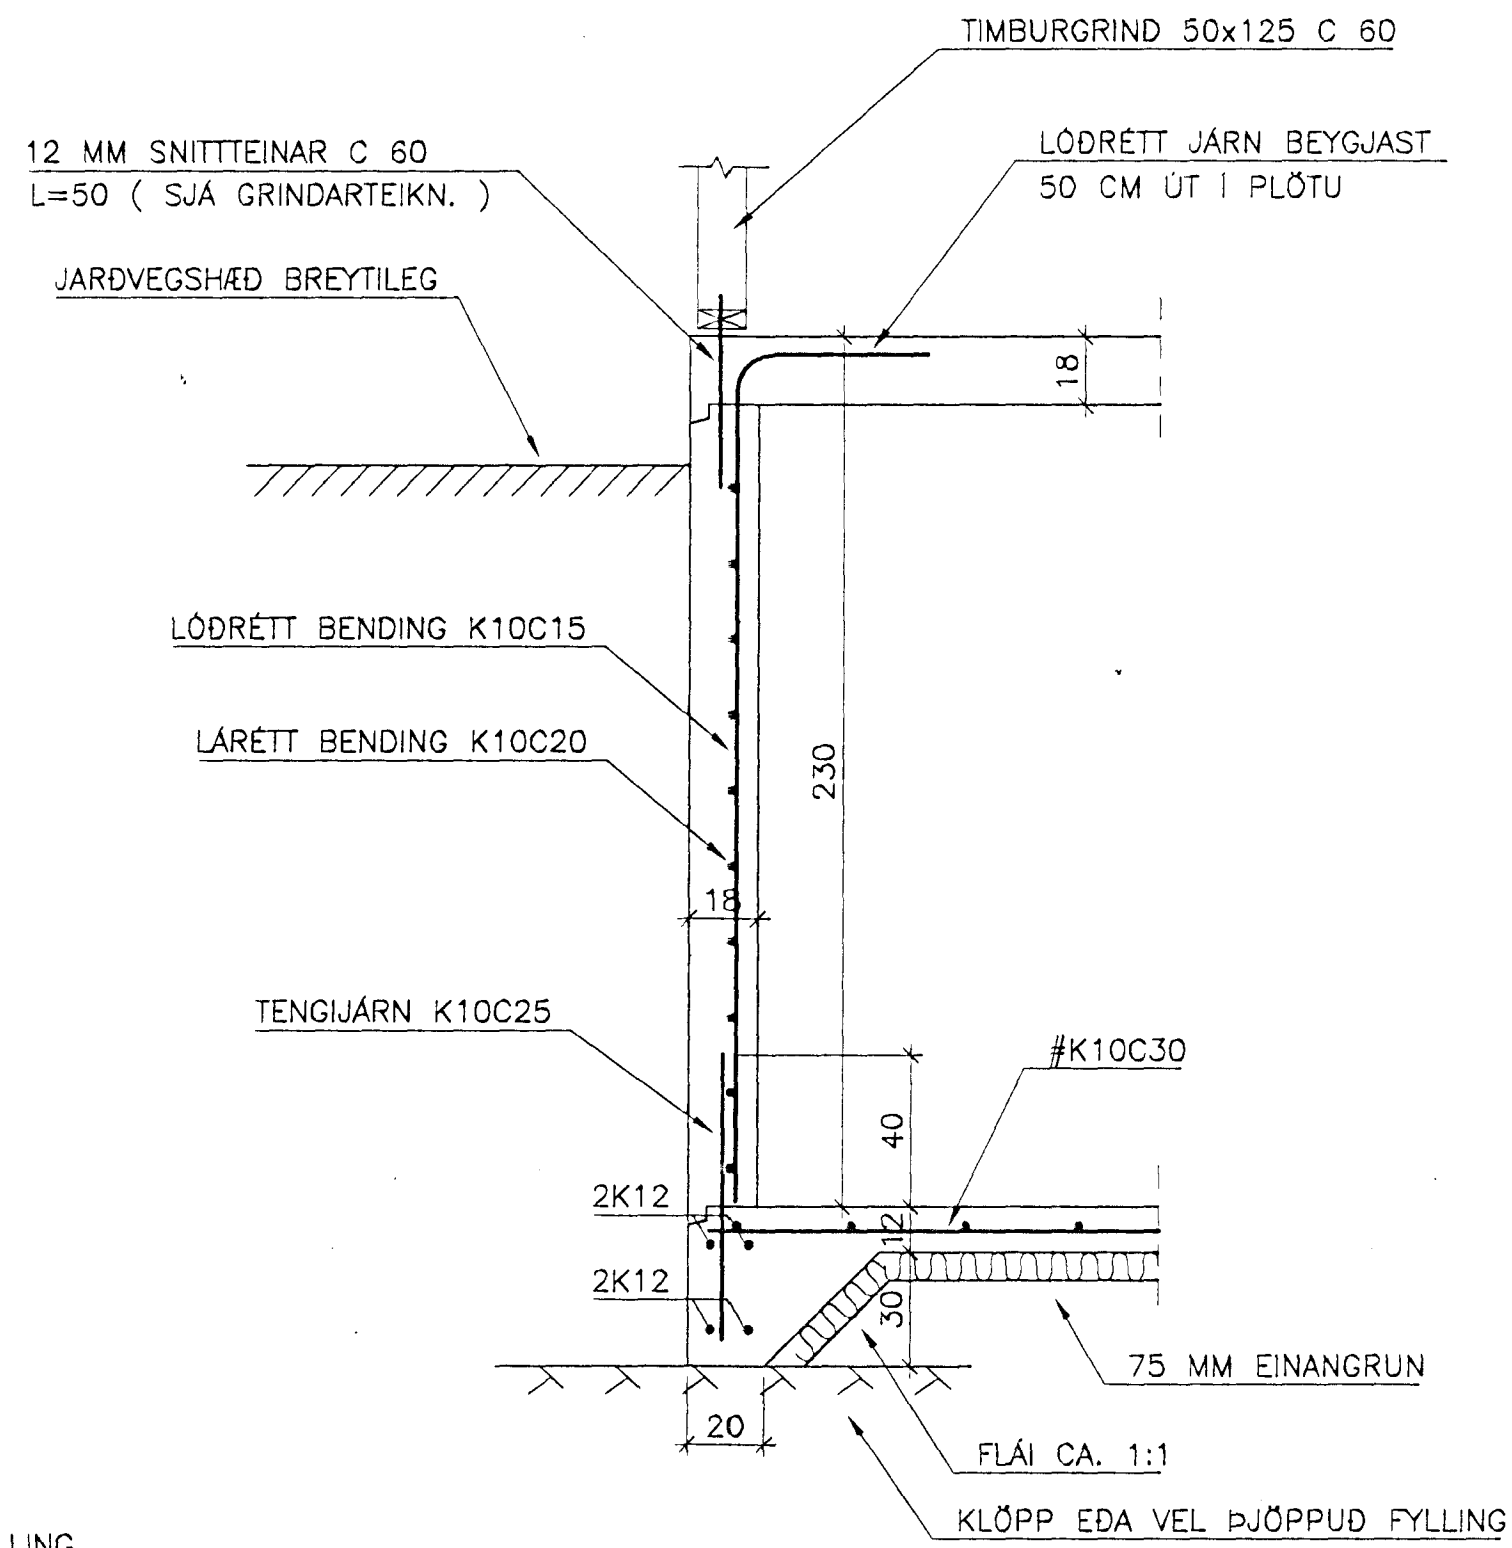

SNID B-B 1:20

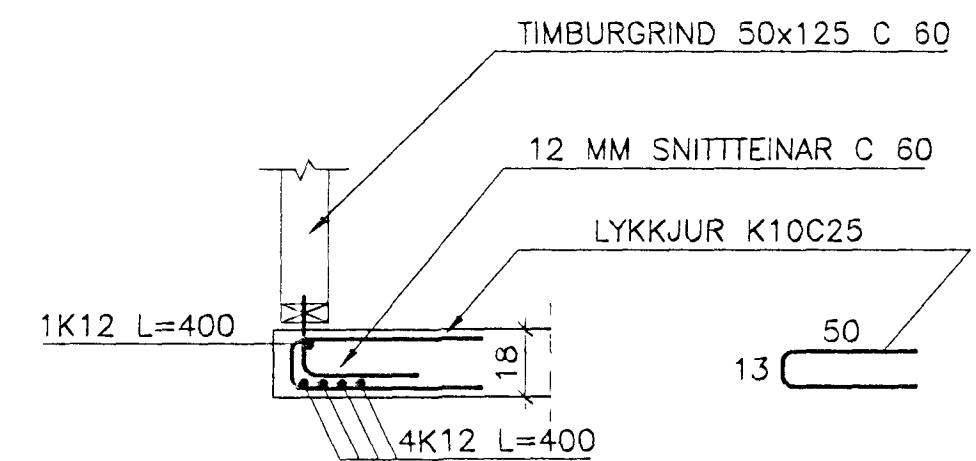

SNID C-C 1:20

Byggingatillit Hamnarfjarðar
 Afgreitt þann
 16 JULI 1996
 Sigurbjartur Halldórsson

NORDURBRAUT 27B HAFNARFIRÐI				KVARDI	TEIKNINR.
BÍLSKÚR				1:20	B-02
SNID Í STEYPU				BLAD NR.	
HANNAÐ:	KMP	TEIKNAD:	KMP	YFIRFARID:	DAGS: JULI 1996
SAMÞYKKT:	<i>Sigurbjartur Halldórsson</i>			KT.: 130257-2409	

VERKFRÆÐISTOFA
 KÓPAVOGS
 Hamraborg 7 200 Kópavogi
 Sími: 564 44 22 Fax: 564 44 33