


----- KALT NEYZZLUVATN
 ----- HEITT NEYZZLUVATN

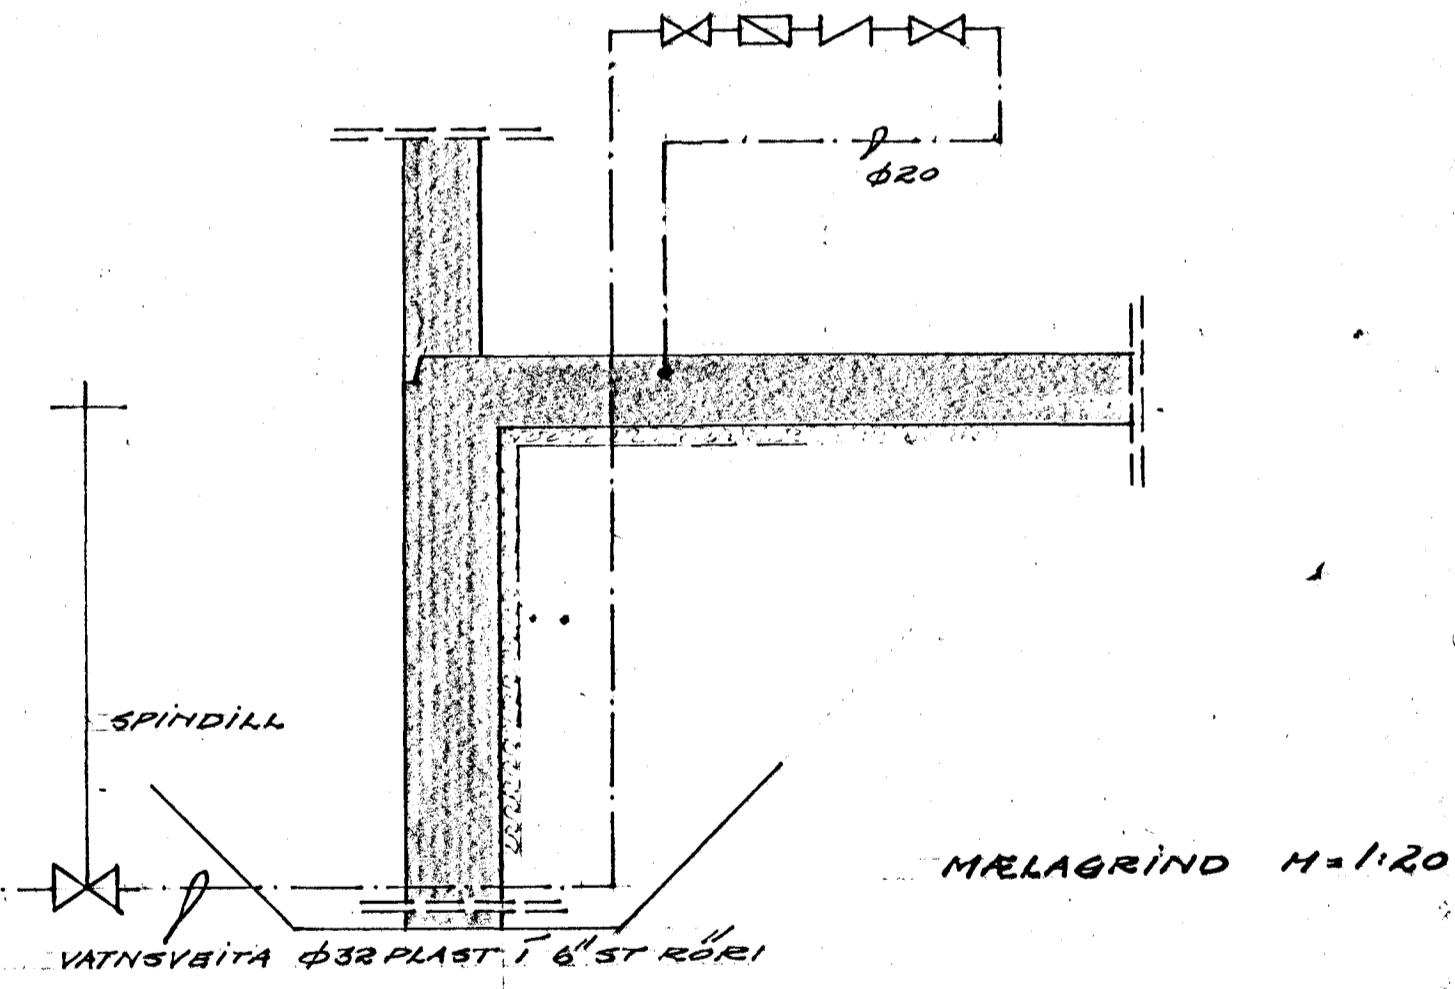

--- SÍÁ SKÝRINGAR Á TEIKN NR. V-86.

KVARDI TEIKNISTOFA HRINGBRAUT 121 REYKJAVÍK SÍMI 26340

VERKEFNI	MÁL	VERK NR.
NORÐURVANGUR II	1:50	3-72-27
HAFNARPIRÐI	DAGS	DR.
	9-10'78	
VATNSLÖGN GRUNNHAND	TEIKN.	TEIKN. NR.
	88	V-8a
	REIKN.	
	MR.	

Þráttur Þráttur 1871