

NUVERANDI
LEIKSKOLI
GK 19,15

NYBYGGING
GK 19,15


SLAUF 1: 169m
SLAUF 2: 168m
SLAUF 3: 166m
SLAUF 4: 173m

STOFN $\phi 63 \times 5,8$
m/ASODNUM TENGJUM

SLAUF 5: 178m
SLAUF 6: 175m
SLAUF 7: 177m
SLAUF 8: 181m

IDRATTARÖR
 $\phi 75$, 2 STK.
STOFN $\phi 63 \times 5,8$
m/ASODNUM TENGJUM

STOFN $\phi 50 \times 4,6$
UT Á LÖD 4 STK.

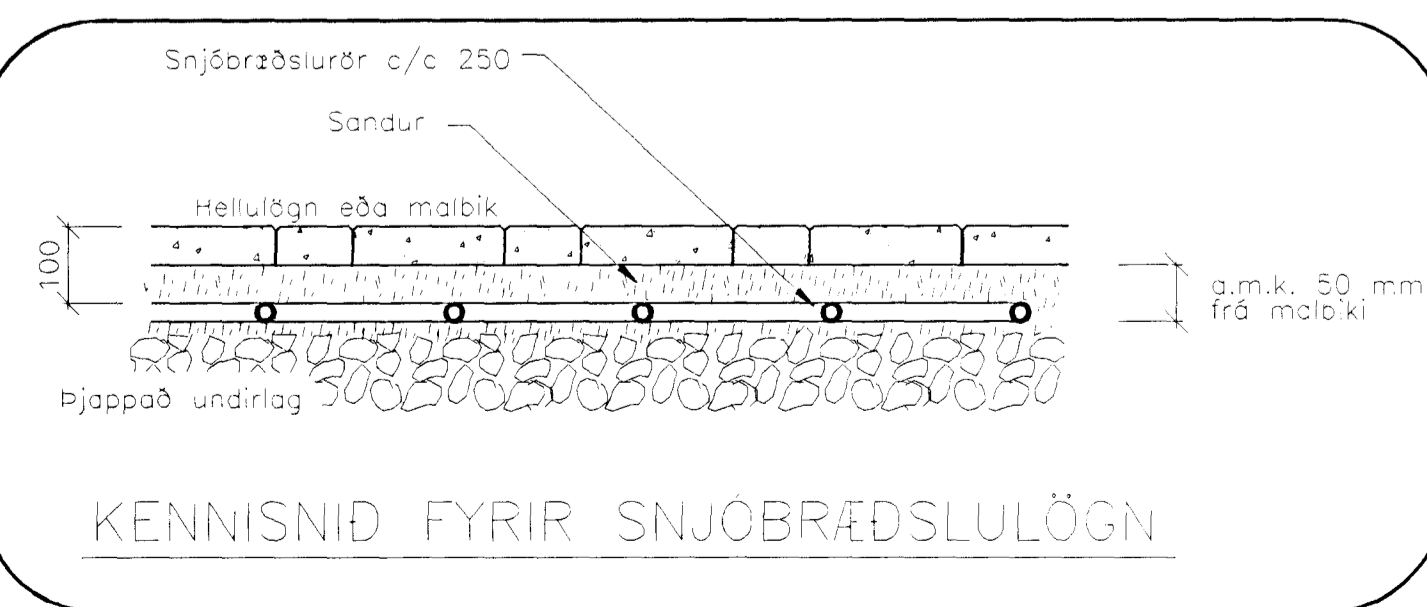

A	
Nr. Lýsing & breytingu	Dags.

LEIKSKÓLINN NORÐURBERG
NORÐURVANGI 13, HAFNARFIRÐI

SNJÓBRÆDSLUKERFI
SNJÓBRÆDSLÁ Á GÖNGUSTÍGUM OG LÖD
AFSTÖÐUMYND
07 MARS 2008

LAGNATÆKNI
HÖNNUNAR- OG RÁÐGJAFARSTOFA
HAMRABORG 12, 200 KOPAVOGUR
Sími: 564 5252 Fax: 564 5251
Netfang: h@lagnataekni.is

Samb.: *Judith S. Jónsdóttir*
Kennitala: 300346-3409

