




Deili A

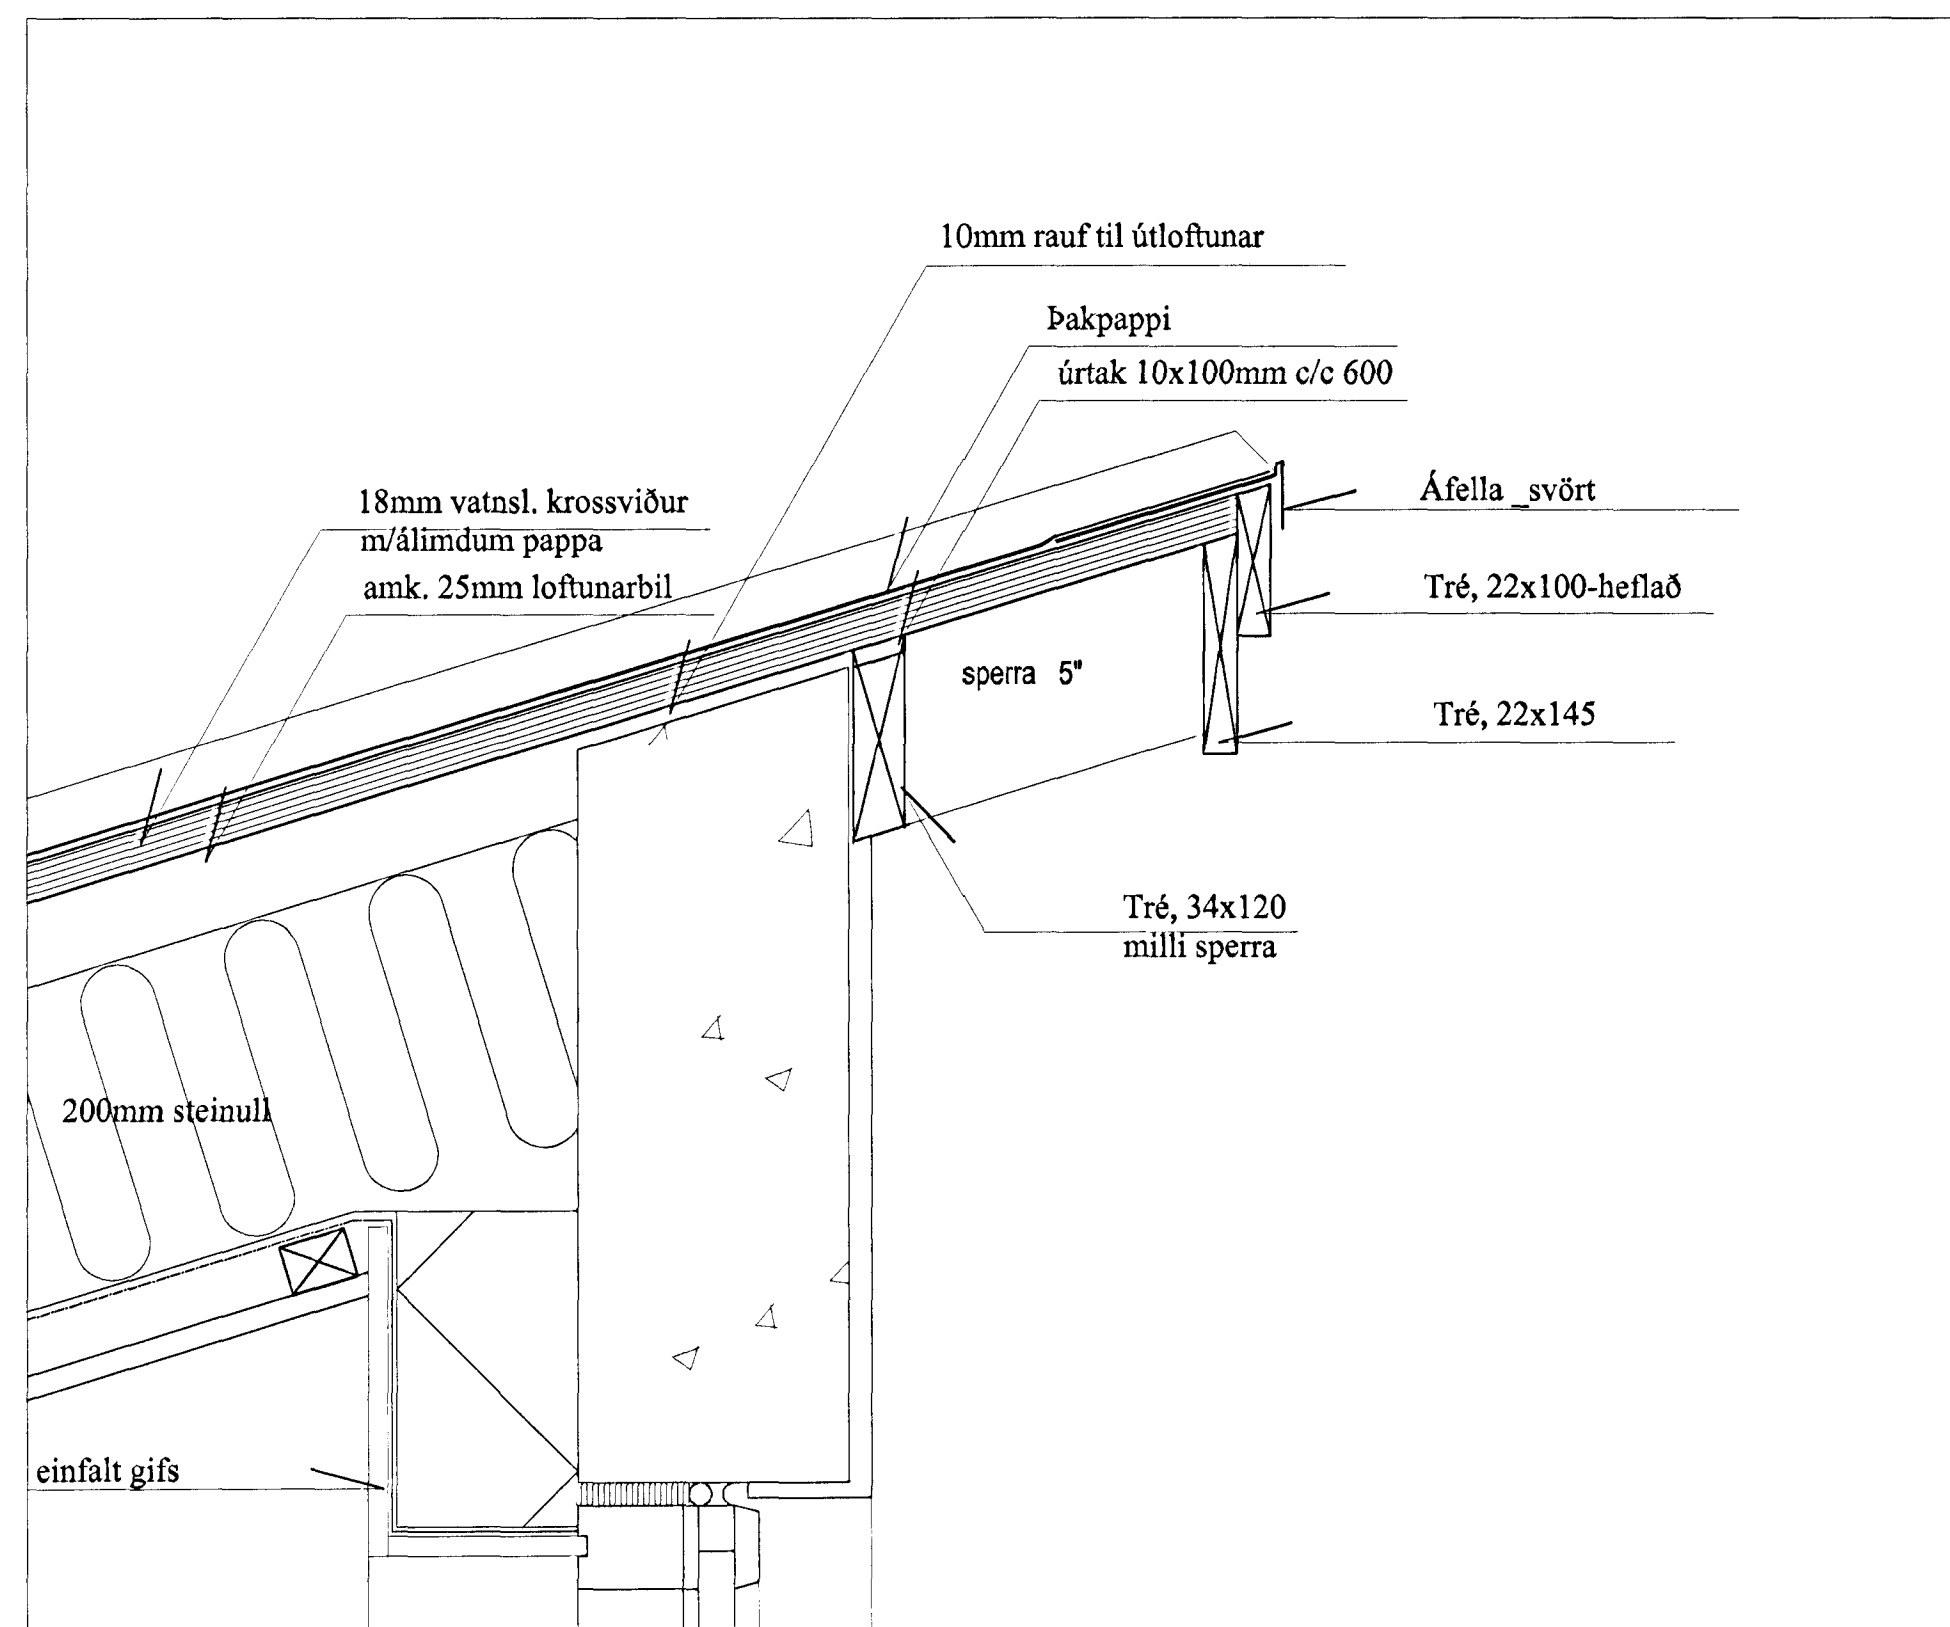


Deili B

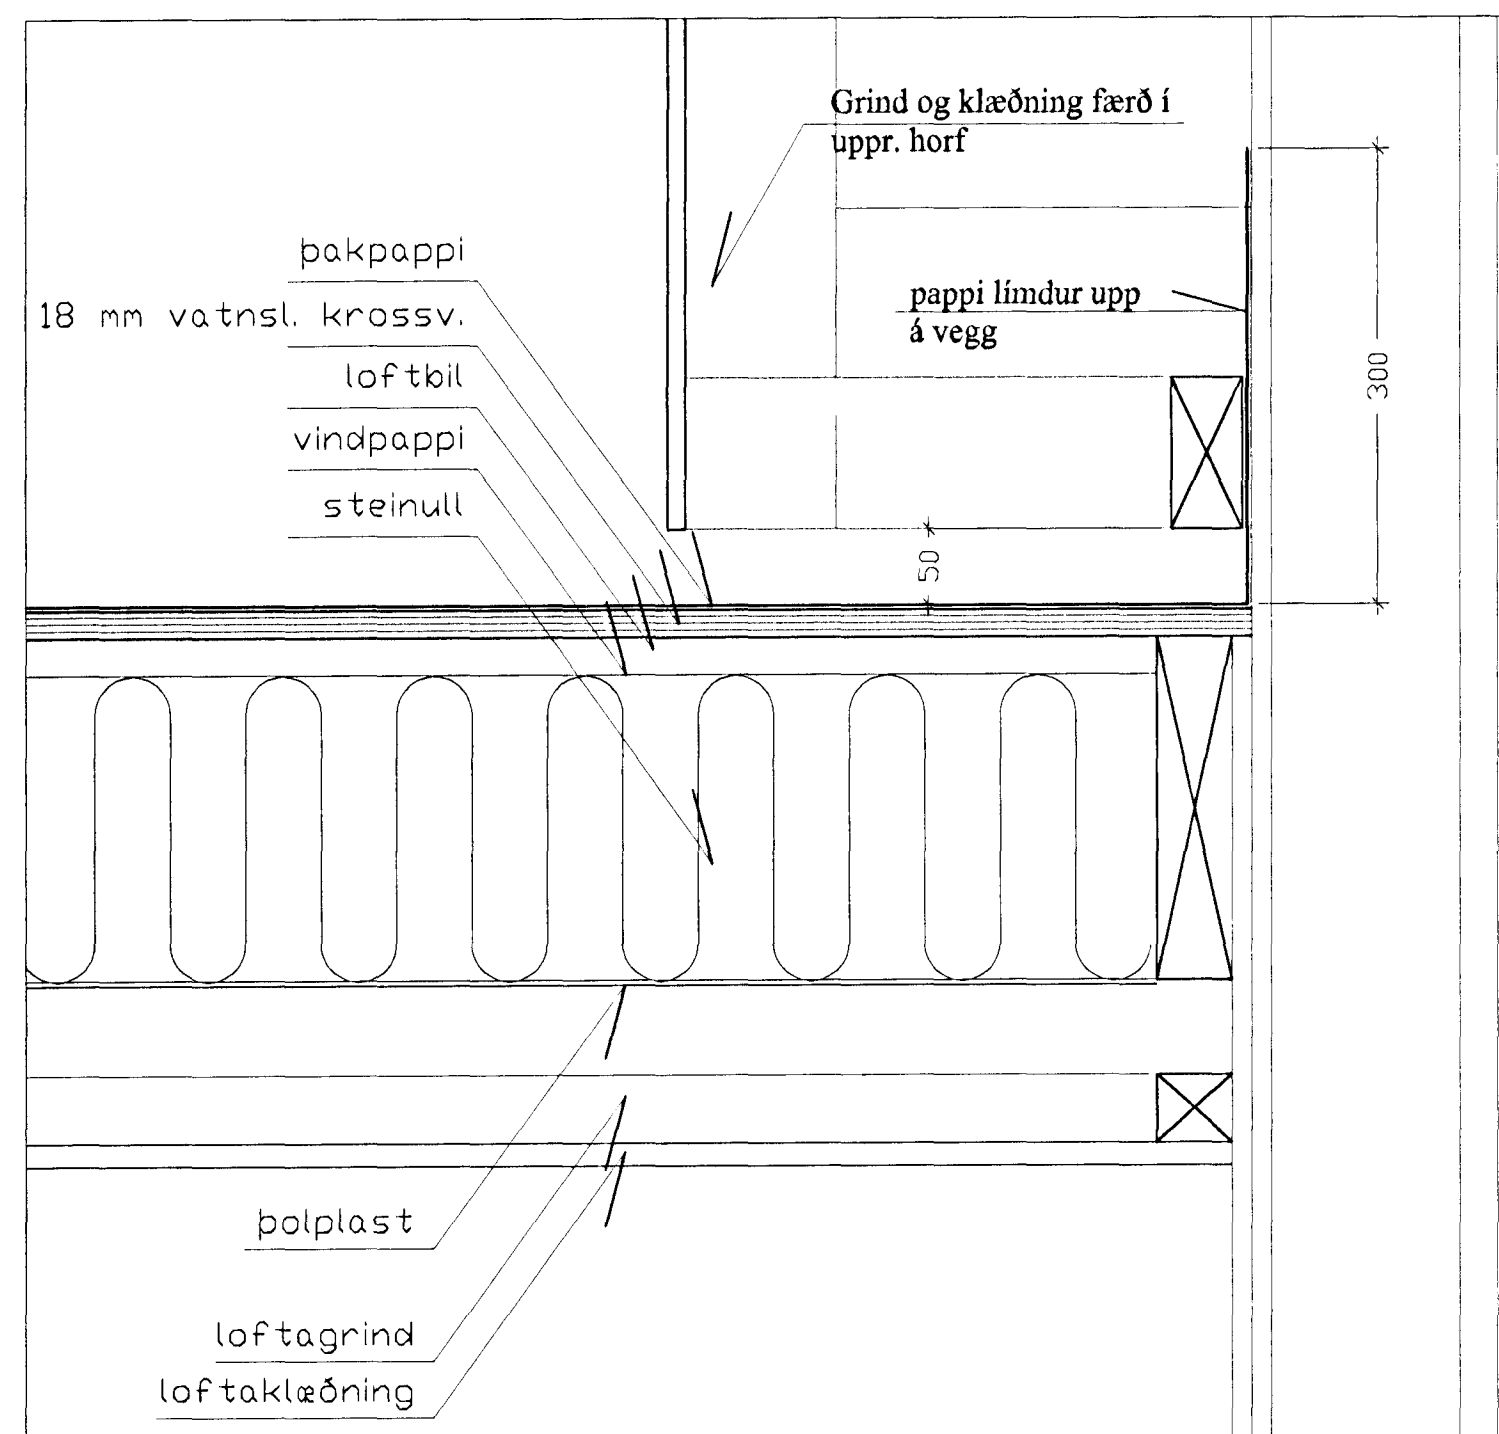

Deili C

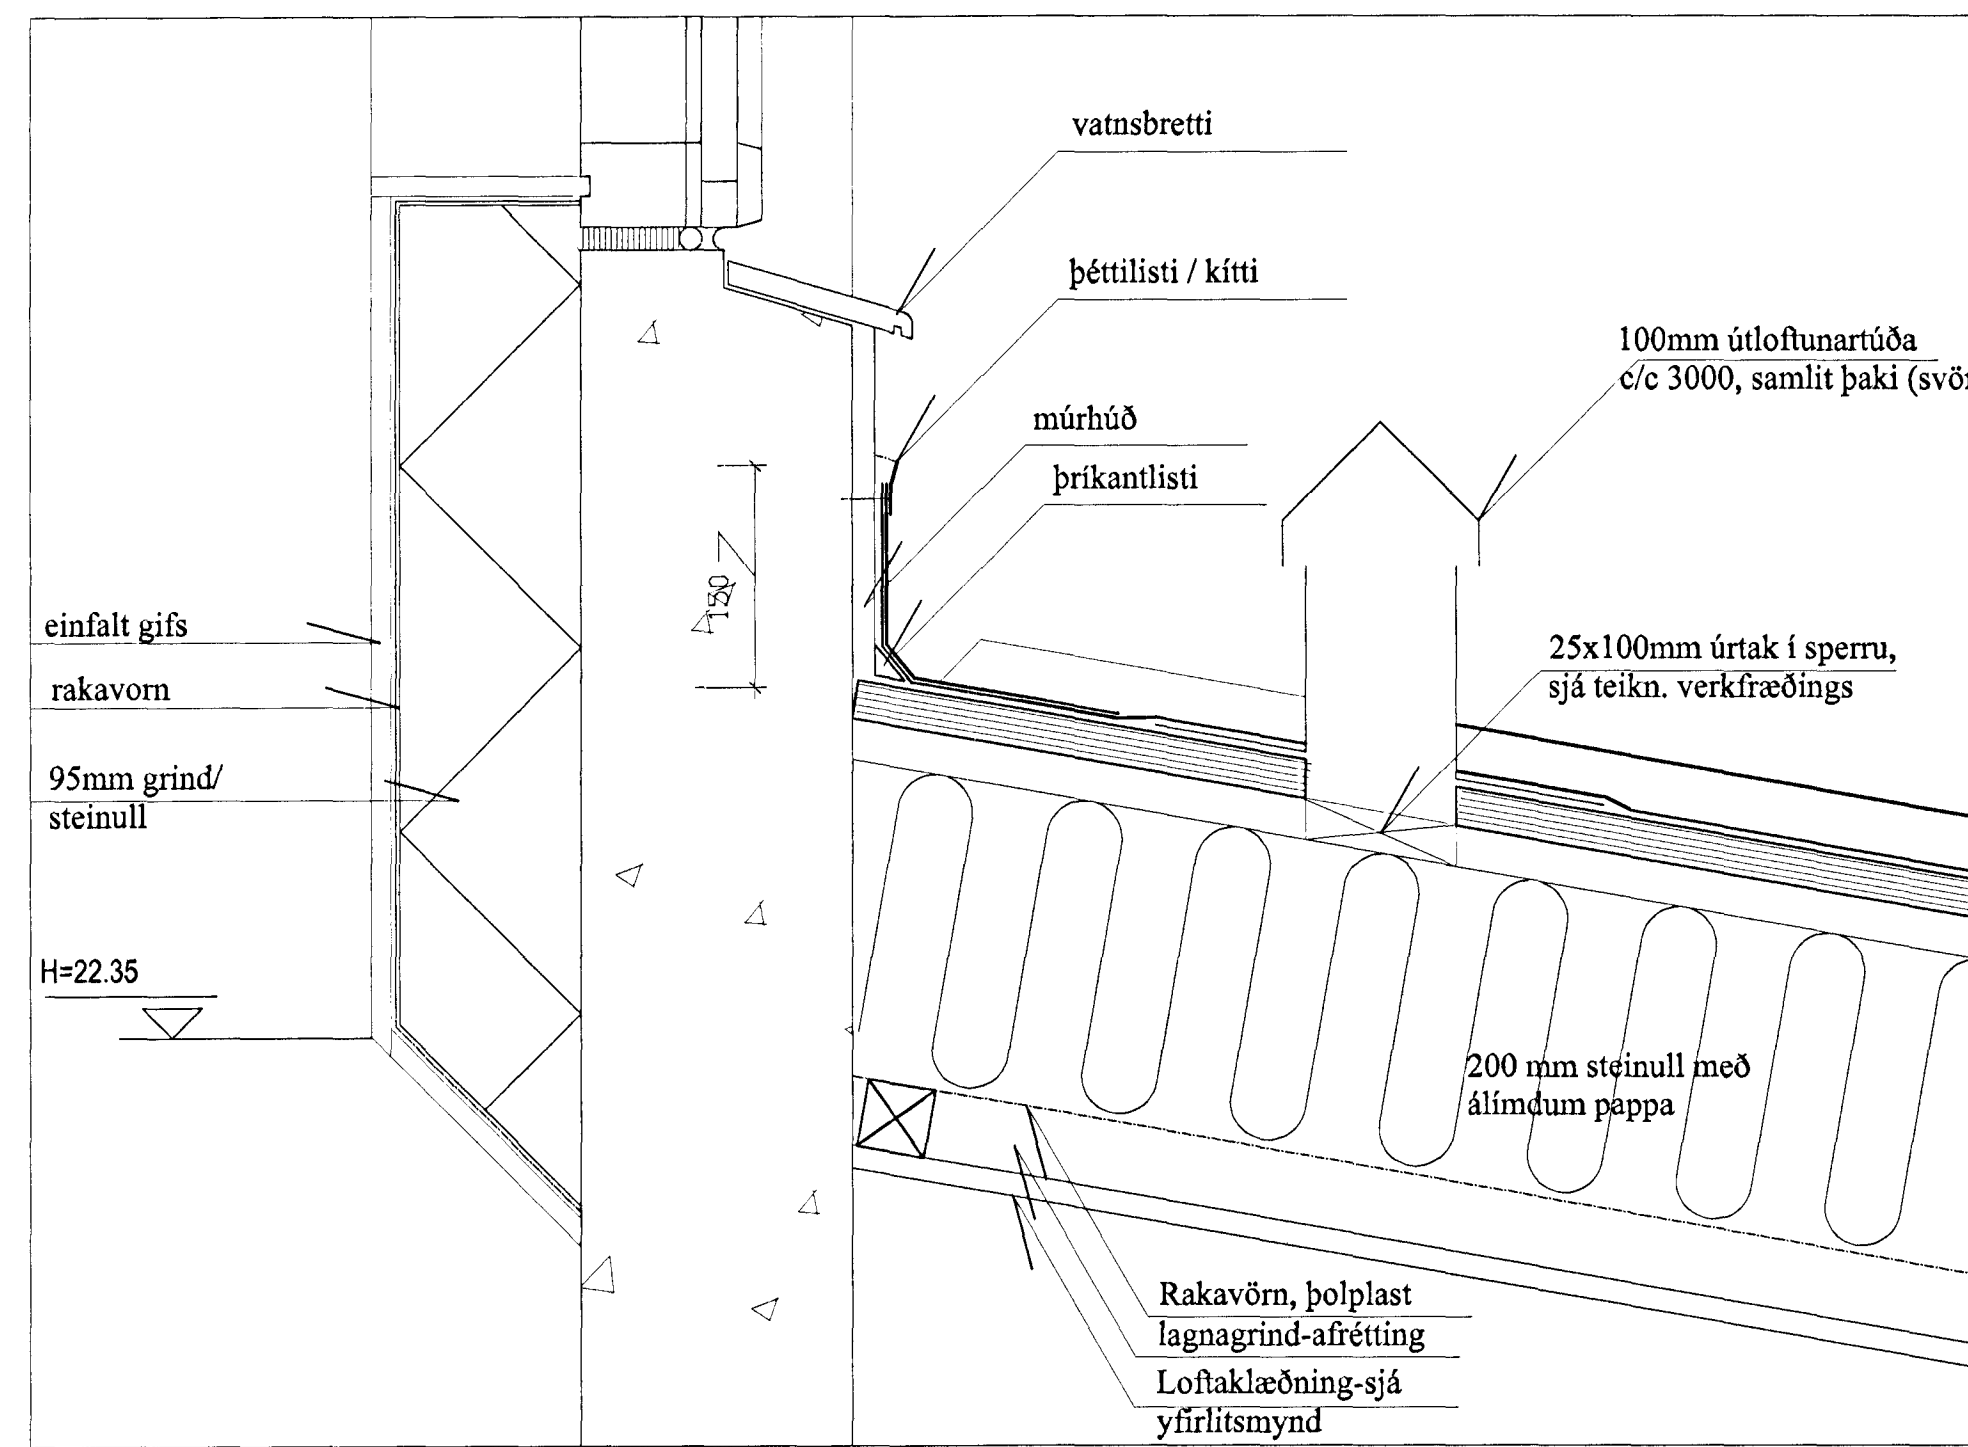

Deili D

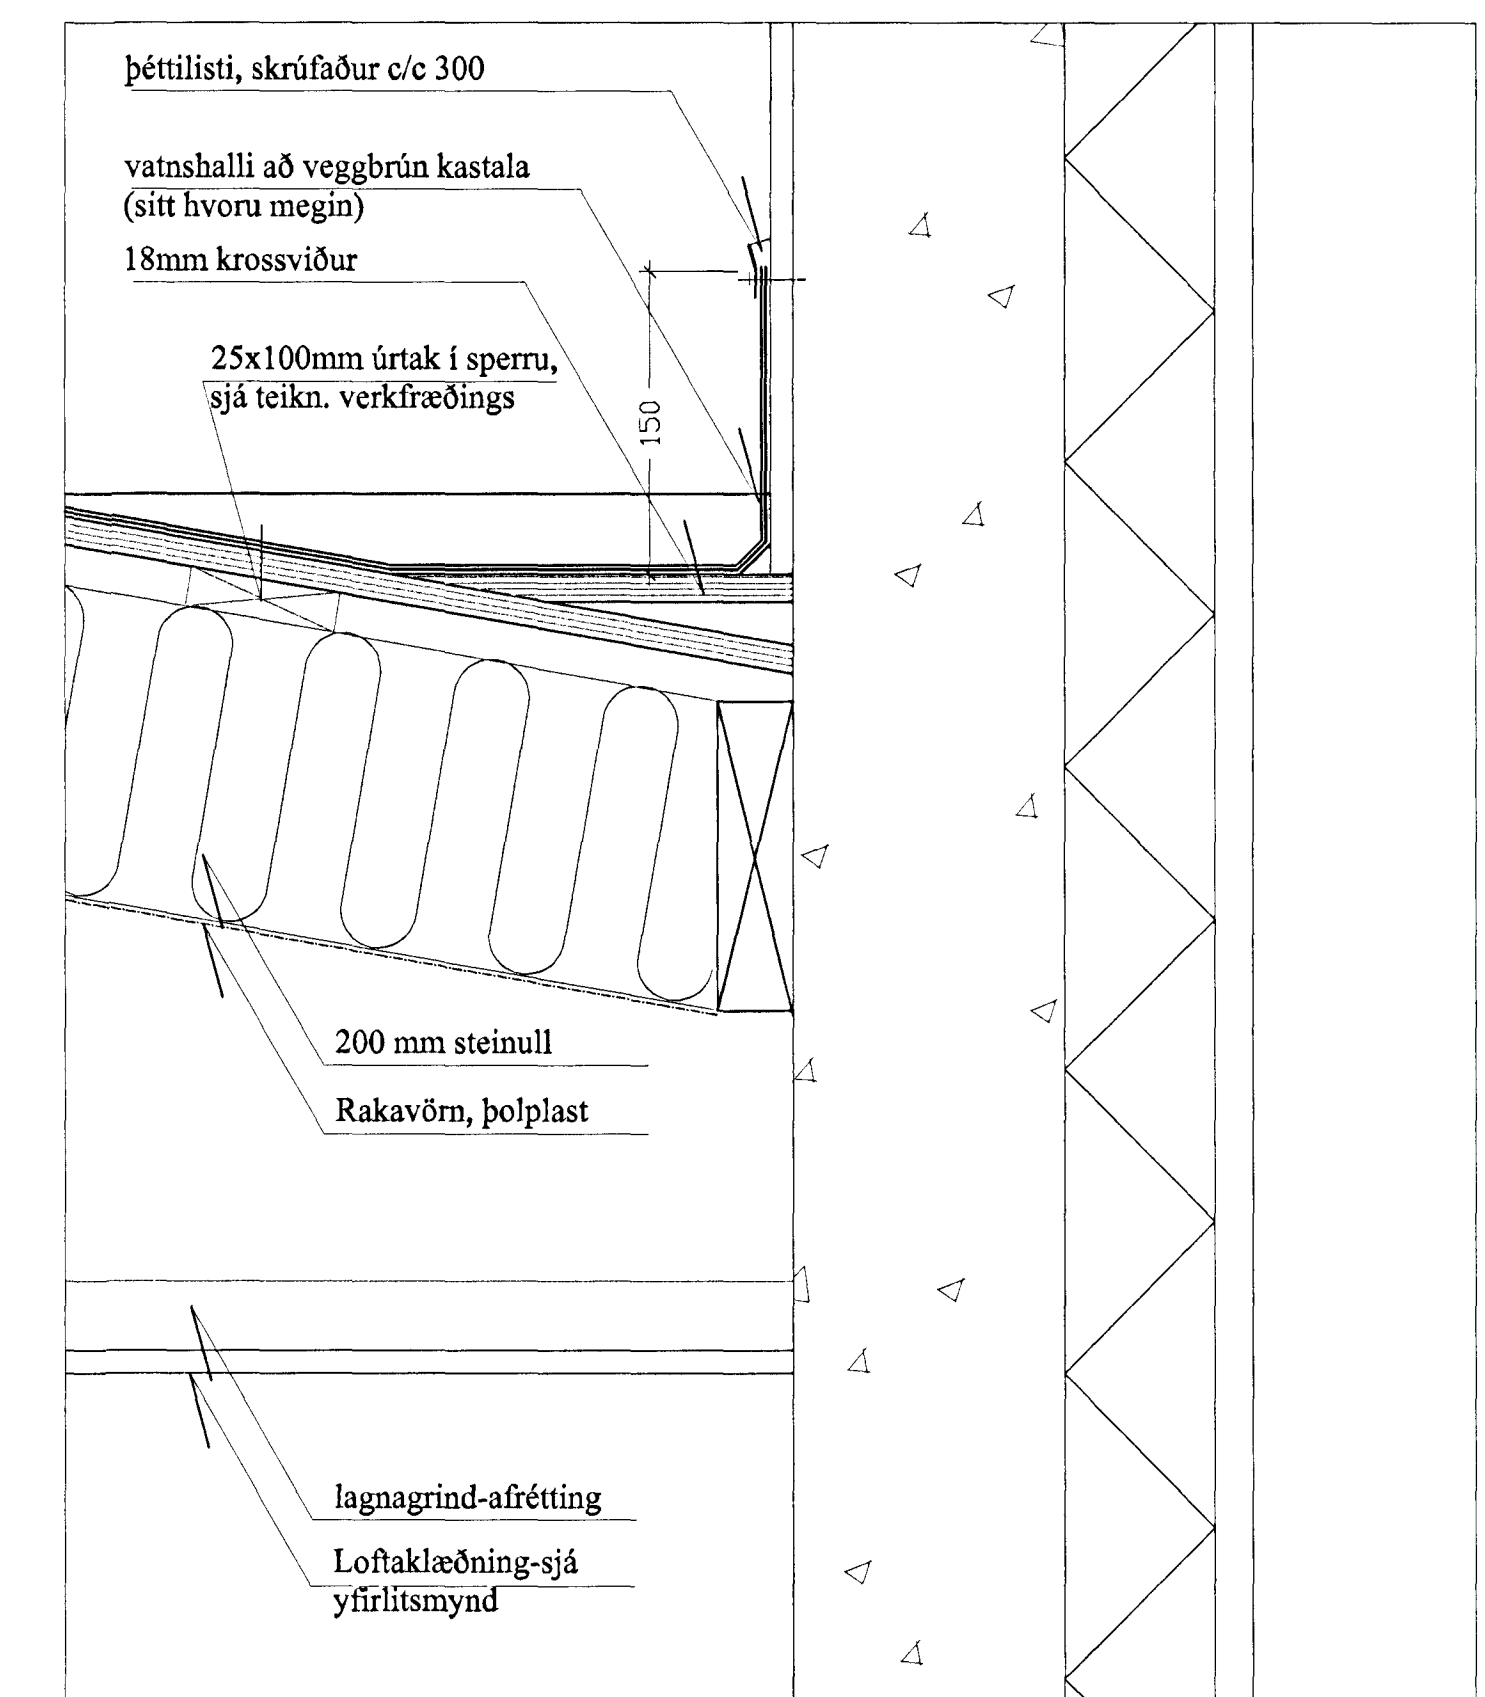

Deili E

Byggingarritun  
Alfreitt Þann  
07. MAR 2000  
Sigurbjartur Halldórsson  
strandgötu 26-28, 220 hafnarhöfðin  
sími 555 2850, fax 555 2858  
borealis@centrum.is

**borealis**  
AENITENTAS

verki  
**Leikskólinn Norðurberg** 99-201

heiti teikningar  
deili  
29.02.2000  
teiknaði  
lm\_deil\_berg

númer  
A-403  
mál. v. 6  
th  
1:5

teiknaði  
mál. v. 6  
th  
1:5