



Deili F

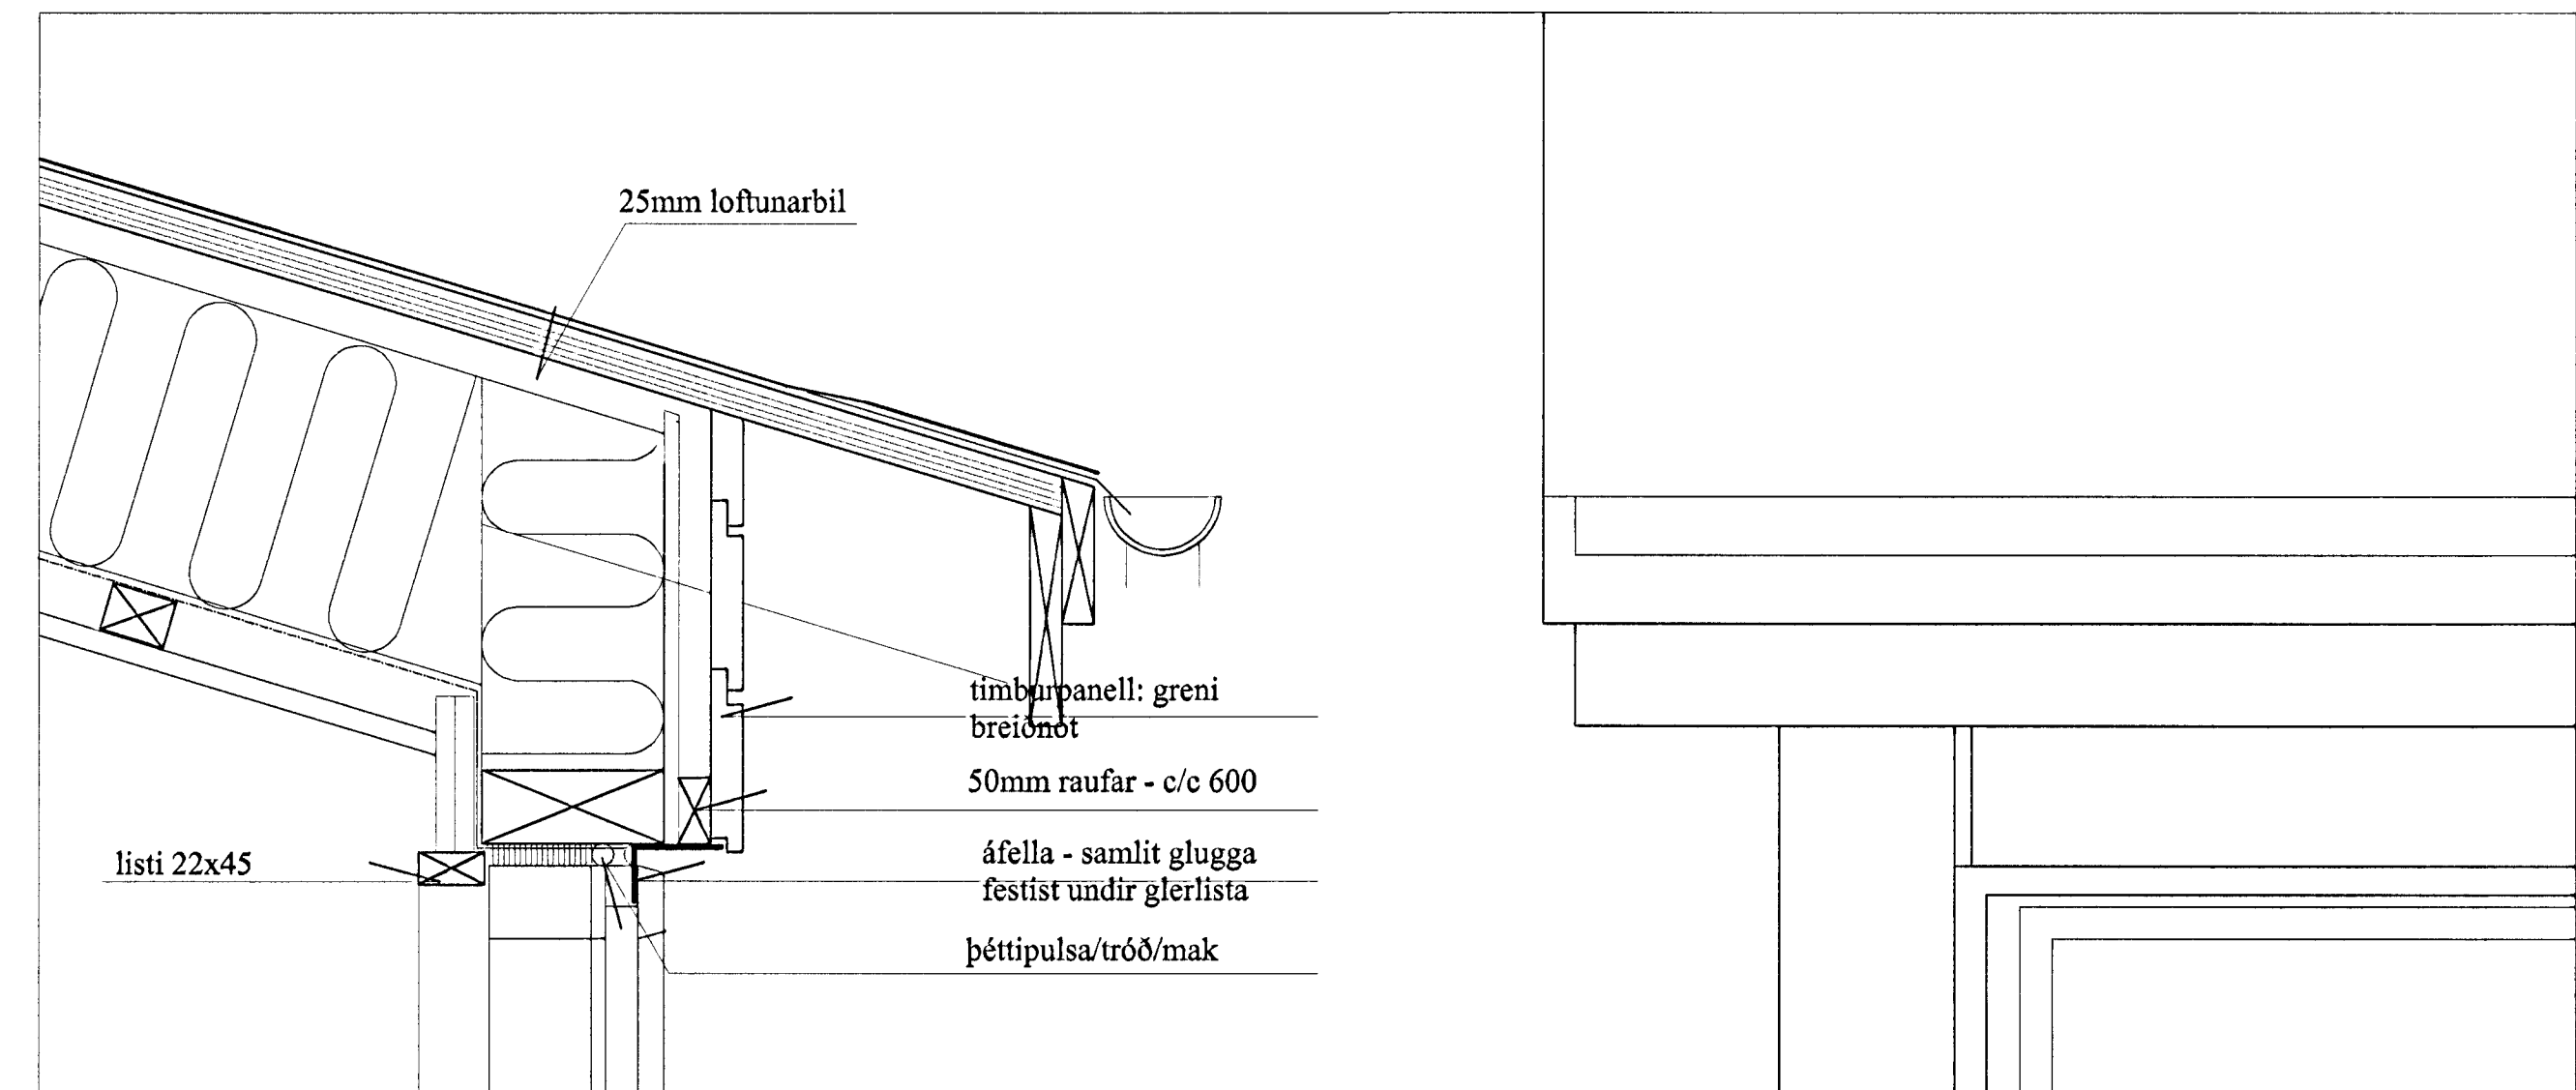

Deili I



Deili G

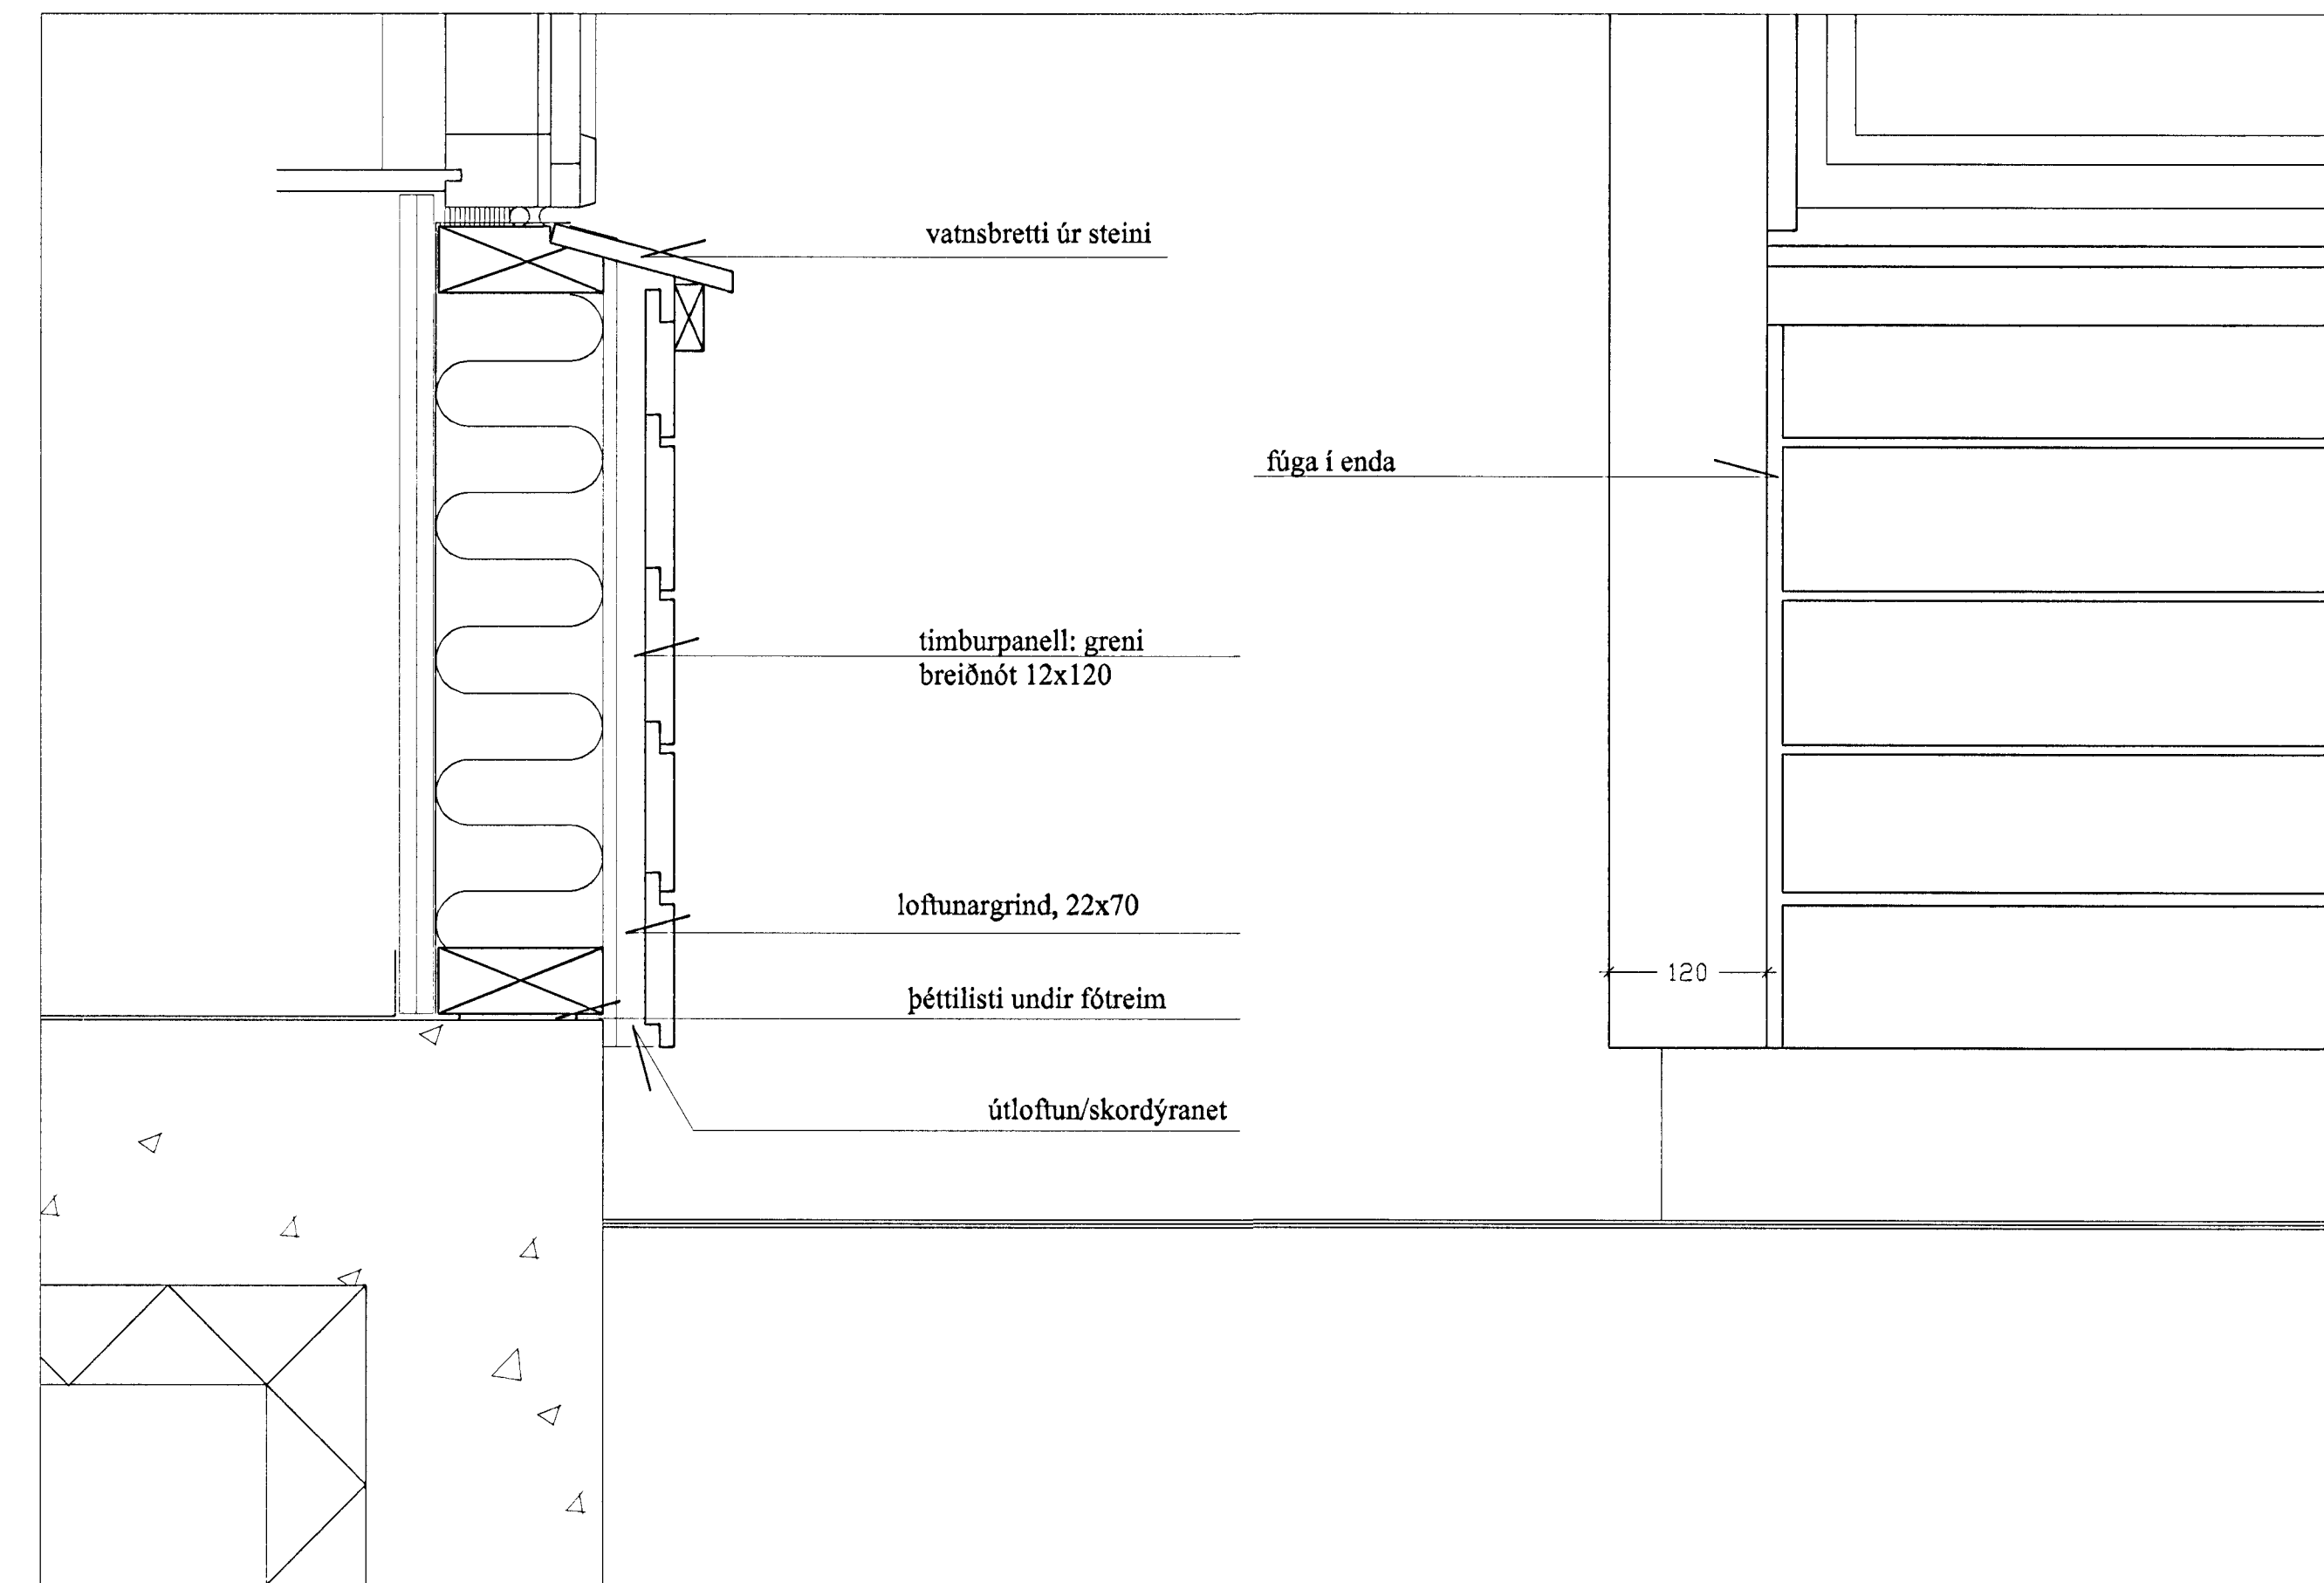

Deili H

Byggingaútlitir Hafnarfjarðar
Algreitt þann
07. MAJ 2000
Sigurbjartur Halldórsson
Svarðgötu 26-28, 220 hafnarfjörður
sími 555 2850, fax 555 2858
borealis@centrum.is

borealis
ARQUITECTAR

Leikskólinn Norðurberg 99-201

verkefni	Leikskólinn Norðurberg	verktímar	99-201
heiti teikningar	deili	númer	A-404
dagur	29.02.2000	álfar	th
skráðar	tm_deil_nberg	skráðar	1:5