
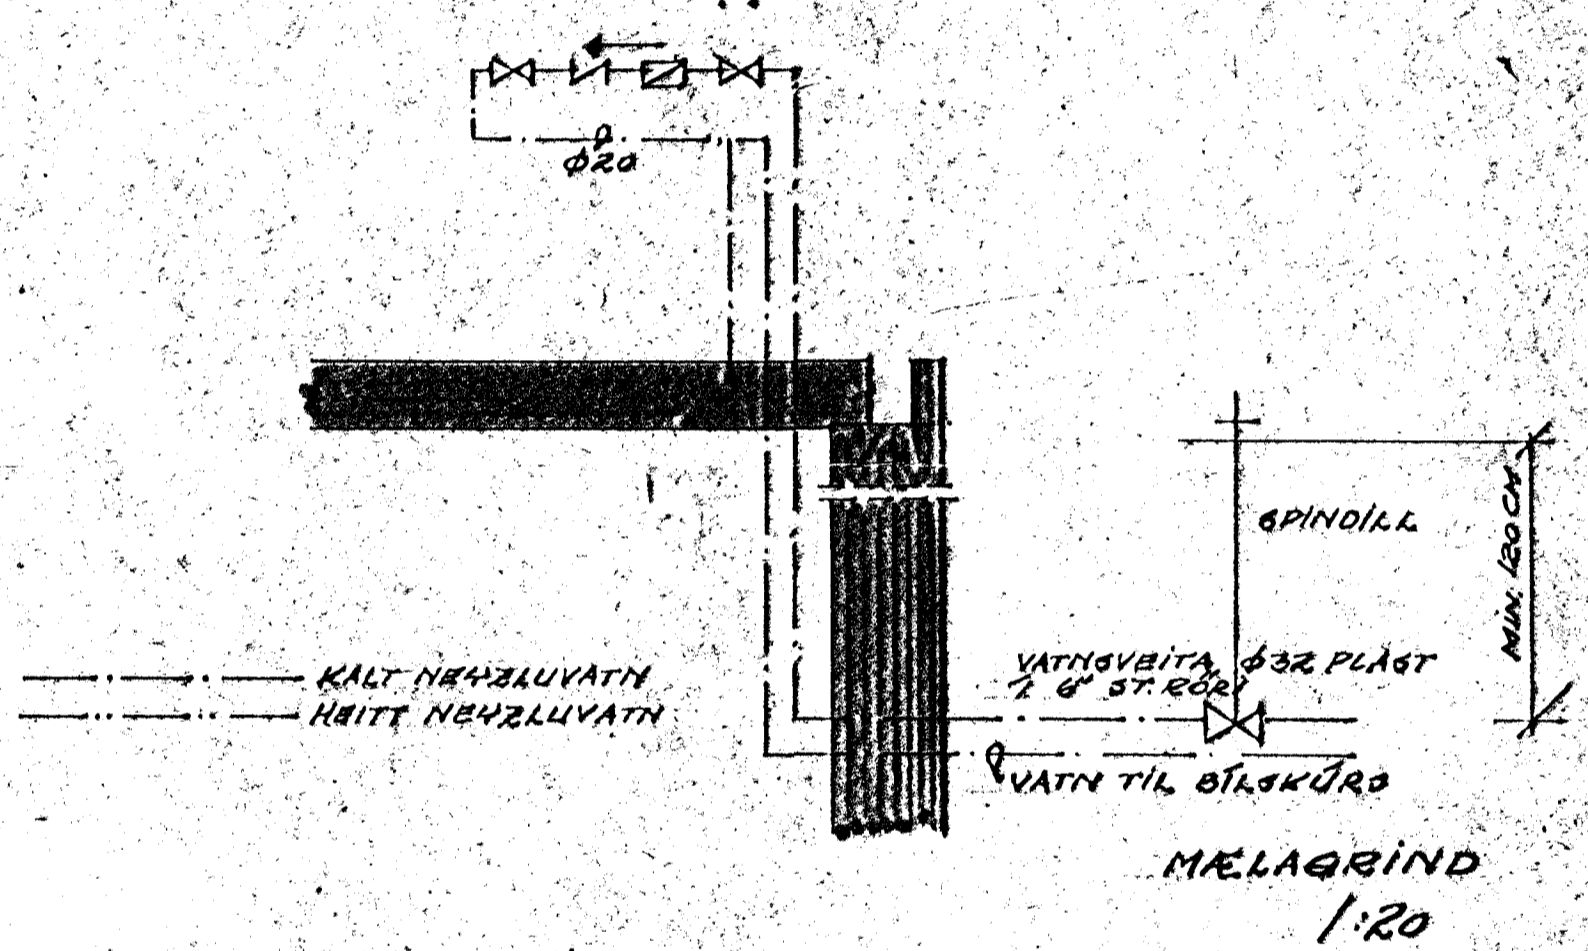


Ø 15 MIN. DÚPT 120 CM.

VATNSINTAKT 2 ST. EÐER
Ø 32 MIN. DÚPT 120 CM.

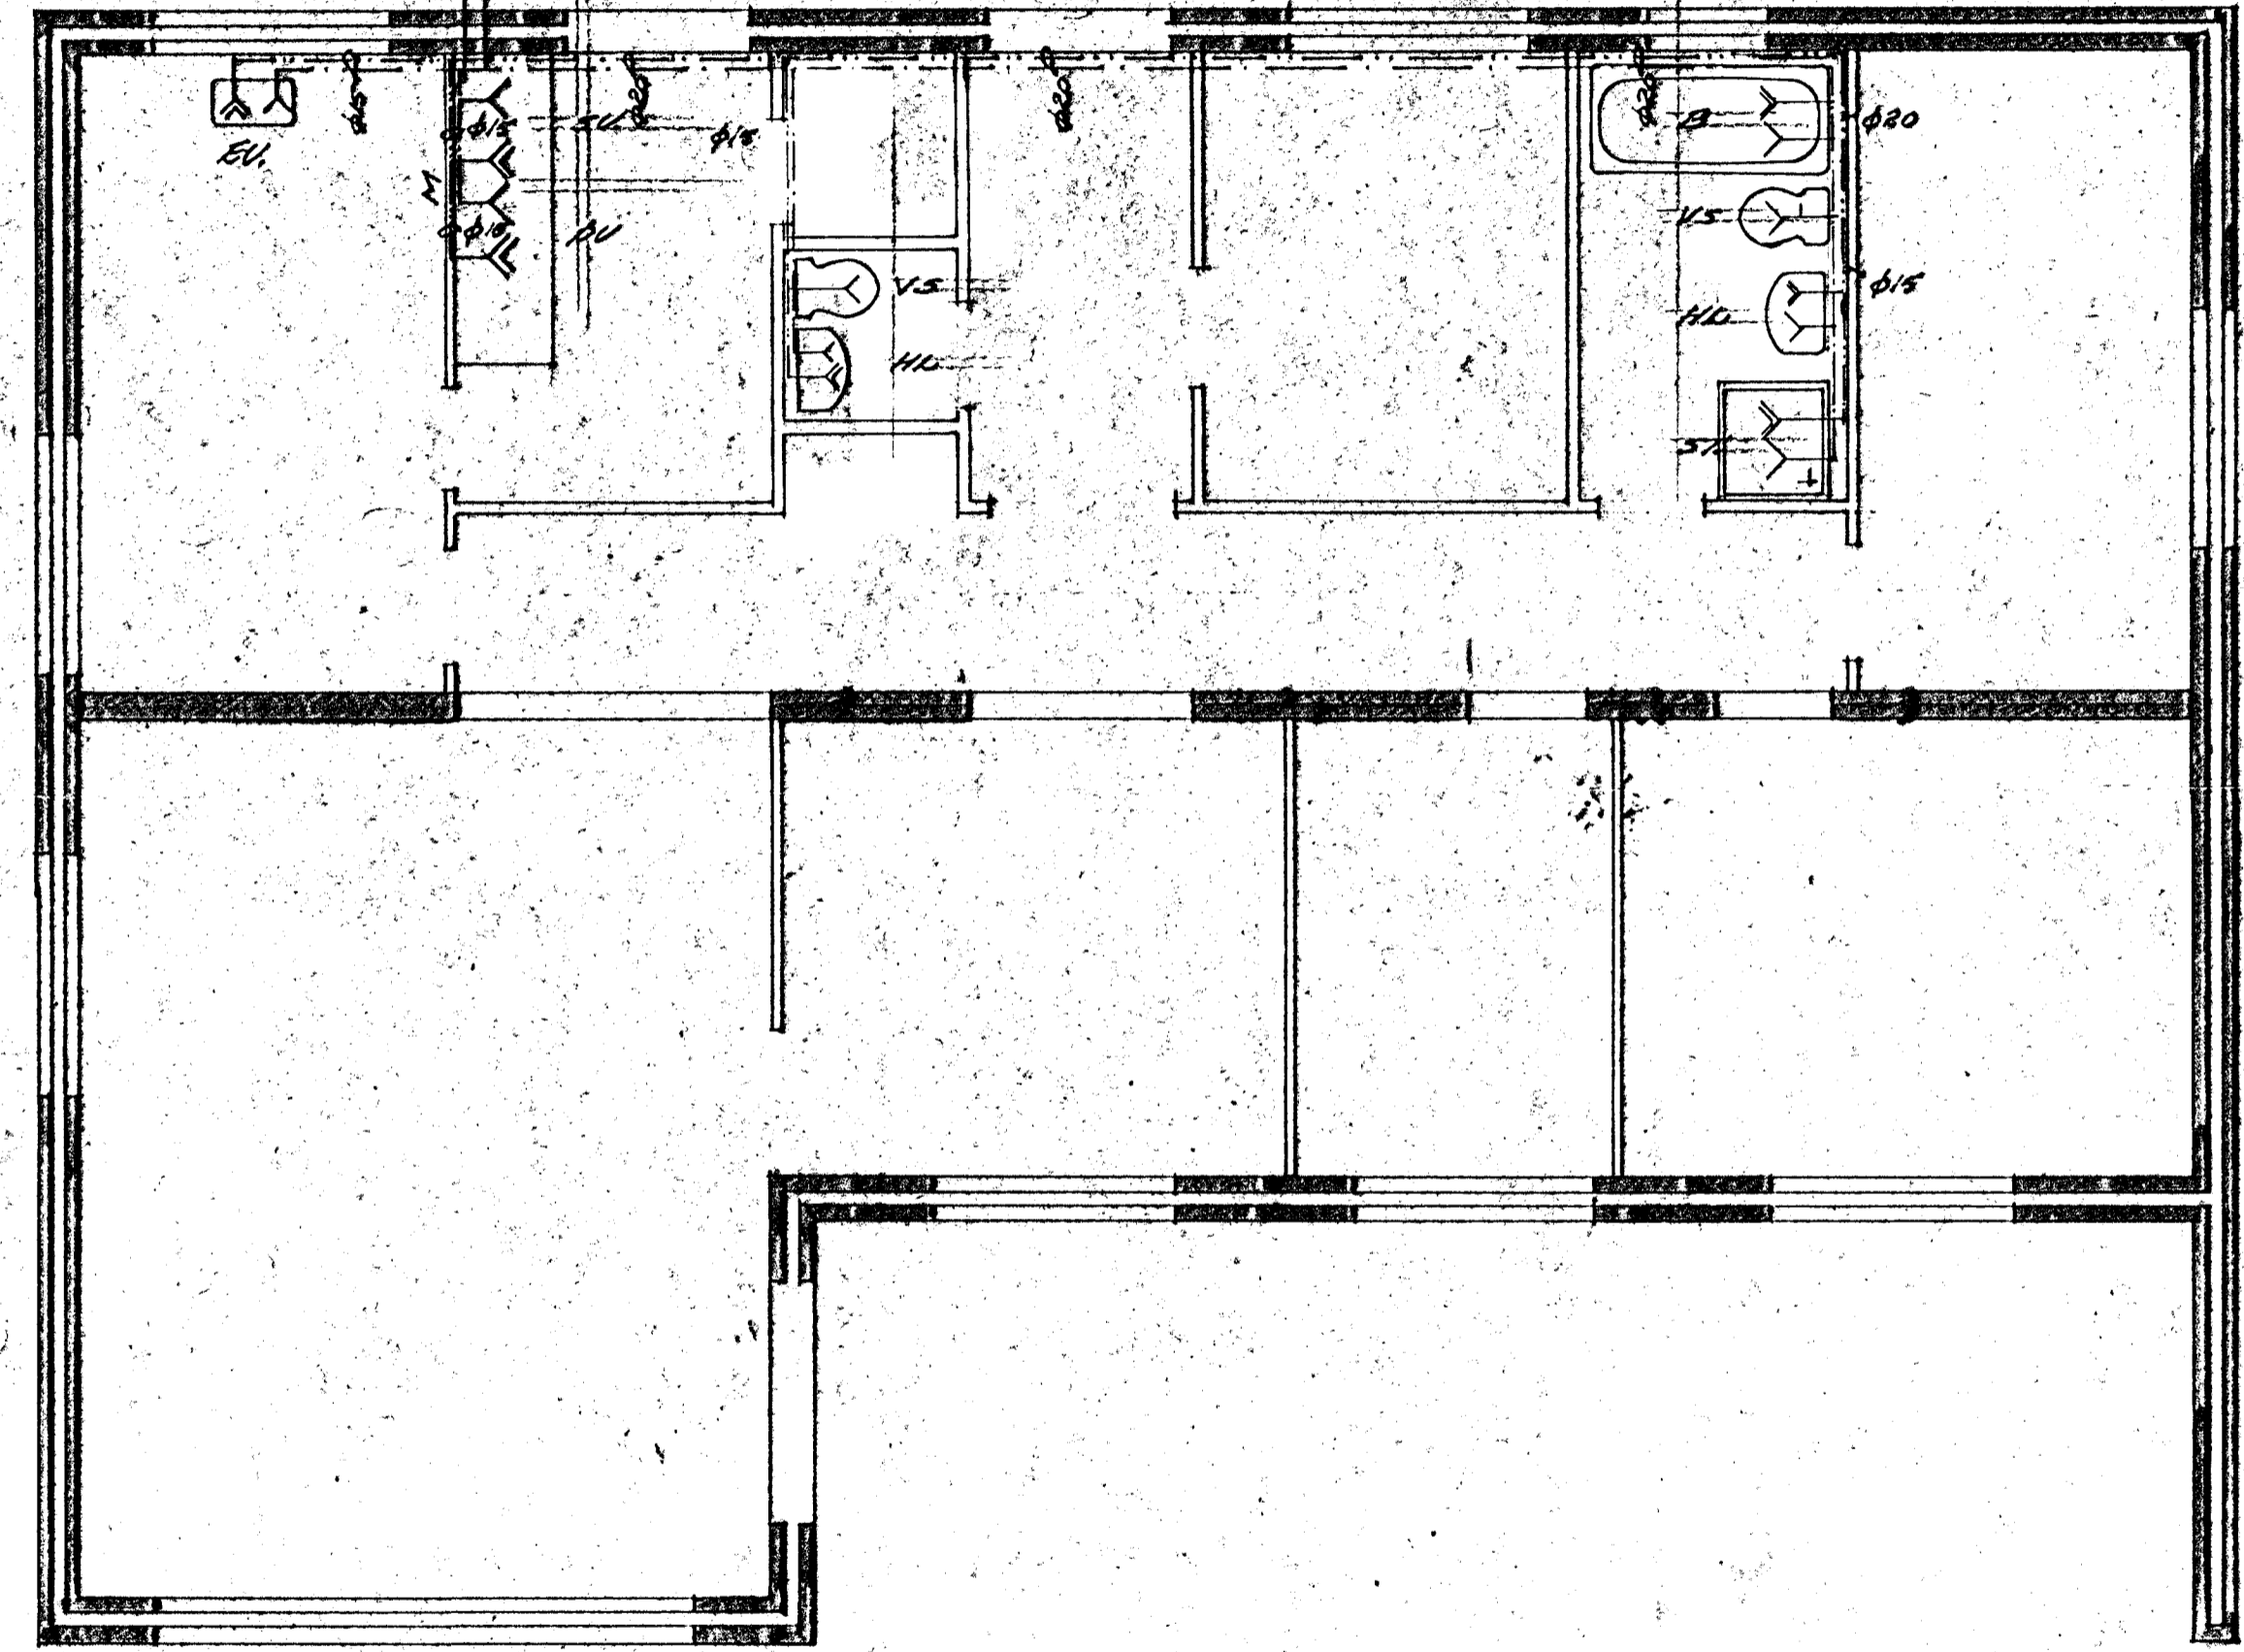

KVARDI TEIKNISTOFA HRINGBRAUT 121 REYKJAVÍK SIMI 26340

VERKEFNI	MAÐ	VERK NR
NORÐURVANABUR 14	1:50, 1:20	3-72-28
HAFNARFIRDI	DAGS	BR
	10-10-72	
VATHSLÖG	TEIKN	TEIKN NR
GRUNNHUND.	80	V-80.
	REIKN	

Handwritten signature