


- - - - - KALT. NEYLLIVATN
 - - - - - HEITT. NEYLLIVATN

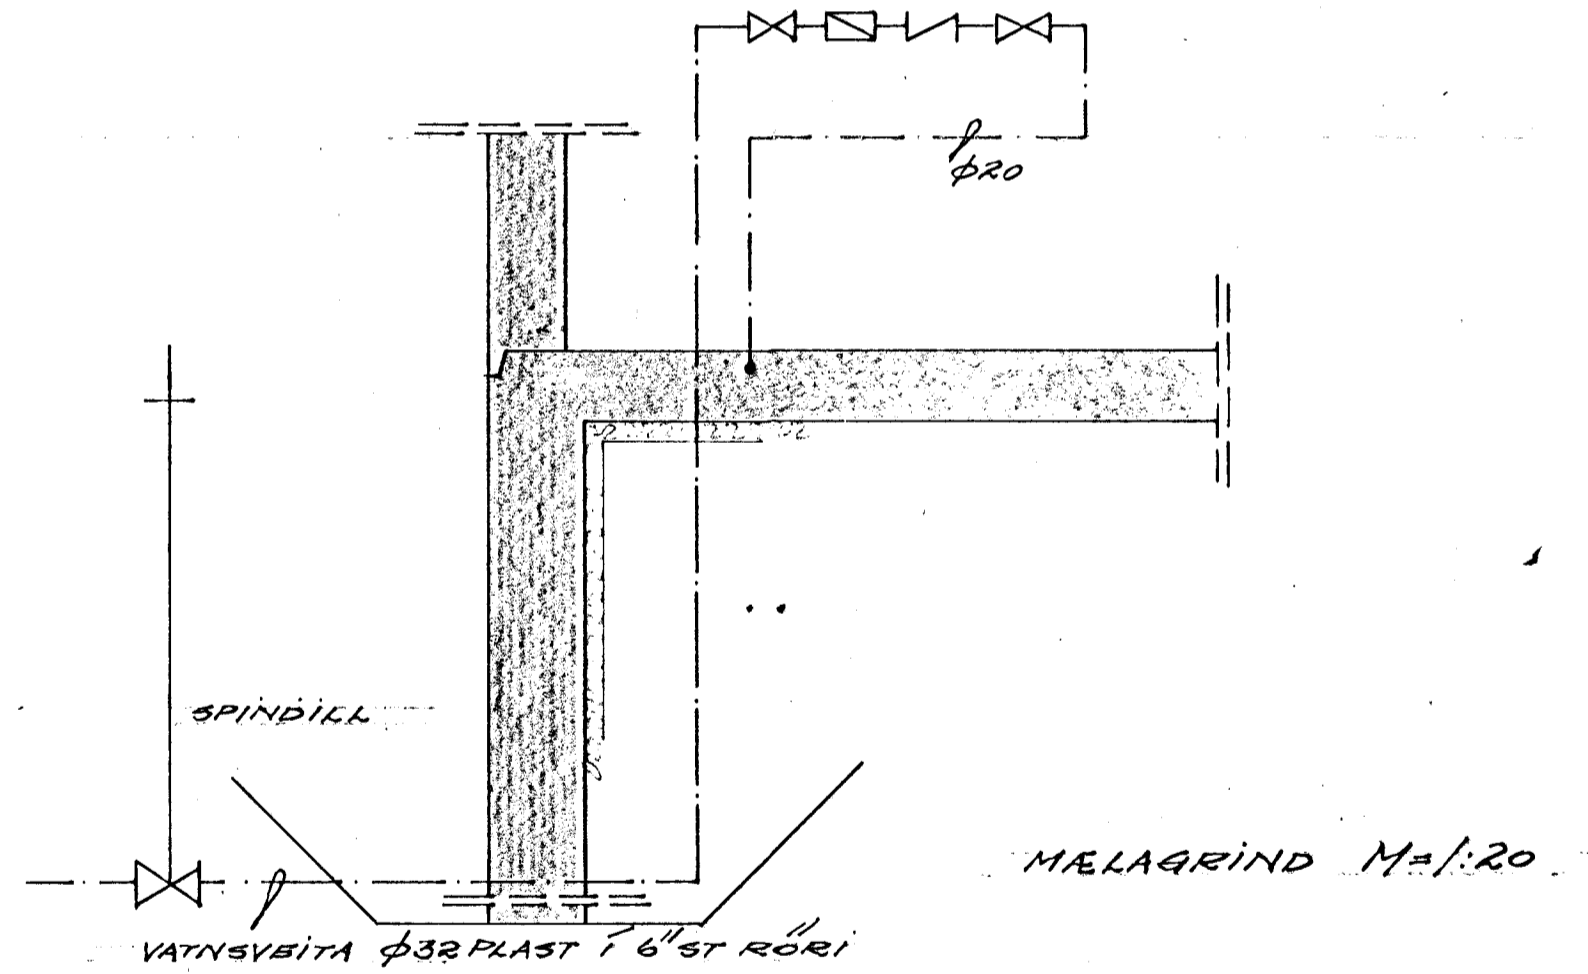

SÍÁ SKÝRINGAR Á TEIKN NR. V-86.

Heitt vatn?

KVARDI TEIKNISTOFA HRINGBRAUT 121 REYKJAVÍK SIMI 26340

VERKEFNI	MÁL	VERK NR.
NORÐURVANGUR I	1:50	3-72-27
HAFNARFIRÐI	DAGS	ER
	9-10'72	
VATNSLÖGN GRUNNHAND	TEIKN.	TEIKN. NR.
	99	V-8a
	REIKN.	
	AR	

Arnar Steinarsson EFTI.