
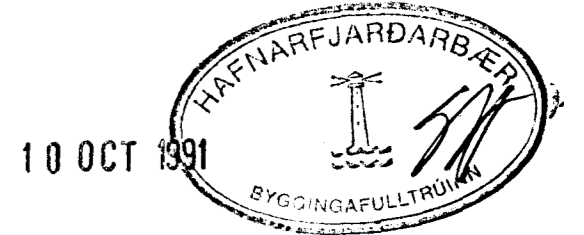


RÚNT-YL

NR.	GERÐ	LENGD	TENGINA	KCAL/H ΔT 40°C
1	VKM 20/2	3500	C/D	2310
2A	VKM 20/2	1400	C/D	924
2B	VKM 35/2	2000	A/B	2150
3	VKM 63/1	800	C/D	530
4	VKM 63/2	800	C/D	944
5	VKL 63/2	1300	C/D	1284
6	V 56/1	1000	A/B	374
7	VKL + V35	2200	A/B	1186
8	VKM 35/2	600	C/D	461
9A	VKM 63/1	1300	A/B	862
9B	VKM 63/1	800	C/D	530
10	VKM 35/1	500	A/B	216
11	VKM 70/2	600	C/D	744
12	VKM 56/2	1400	A/B	1532

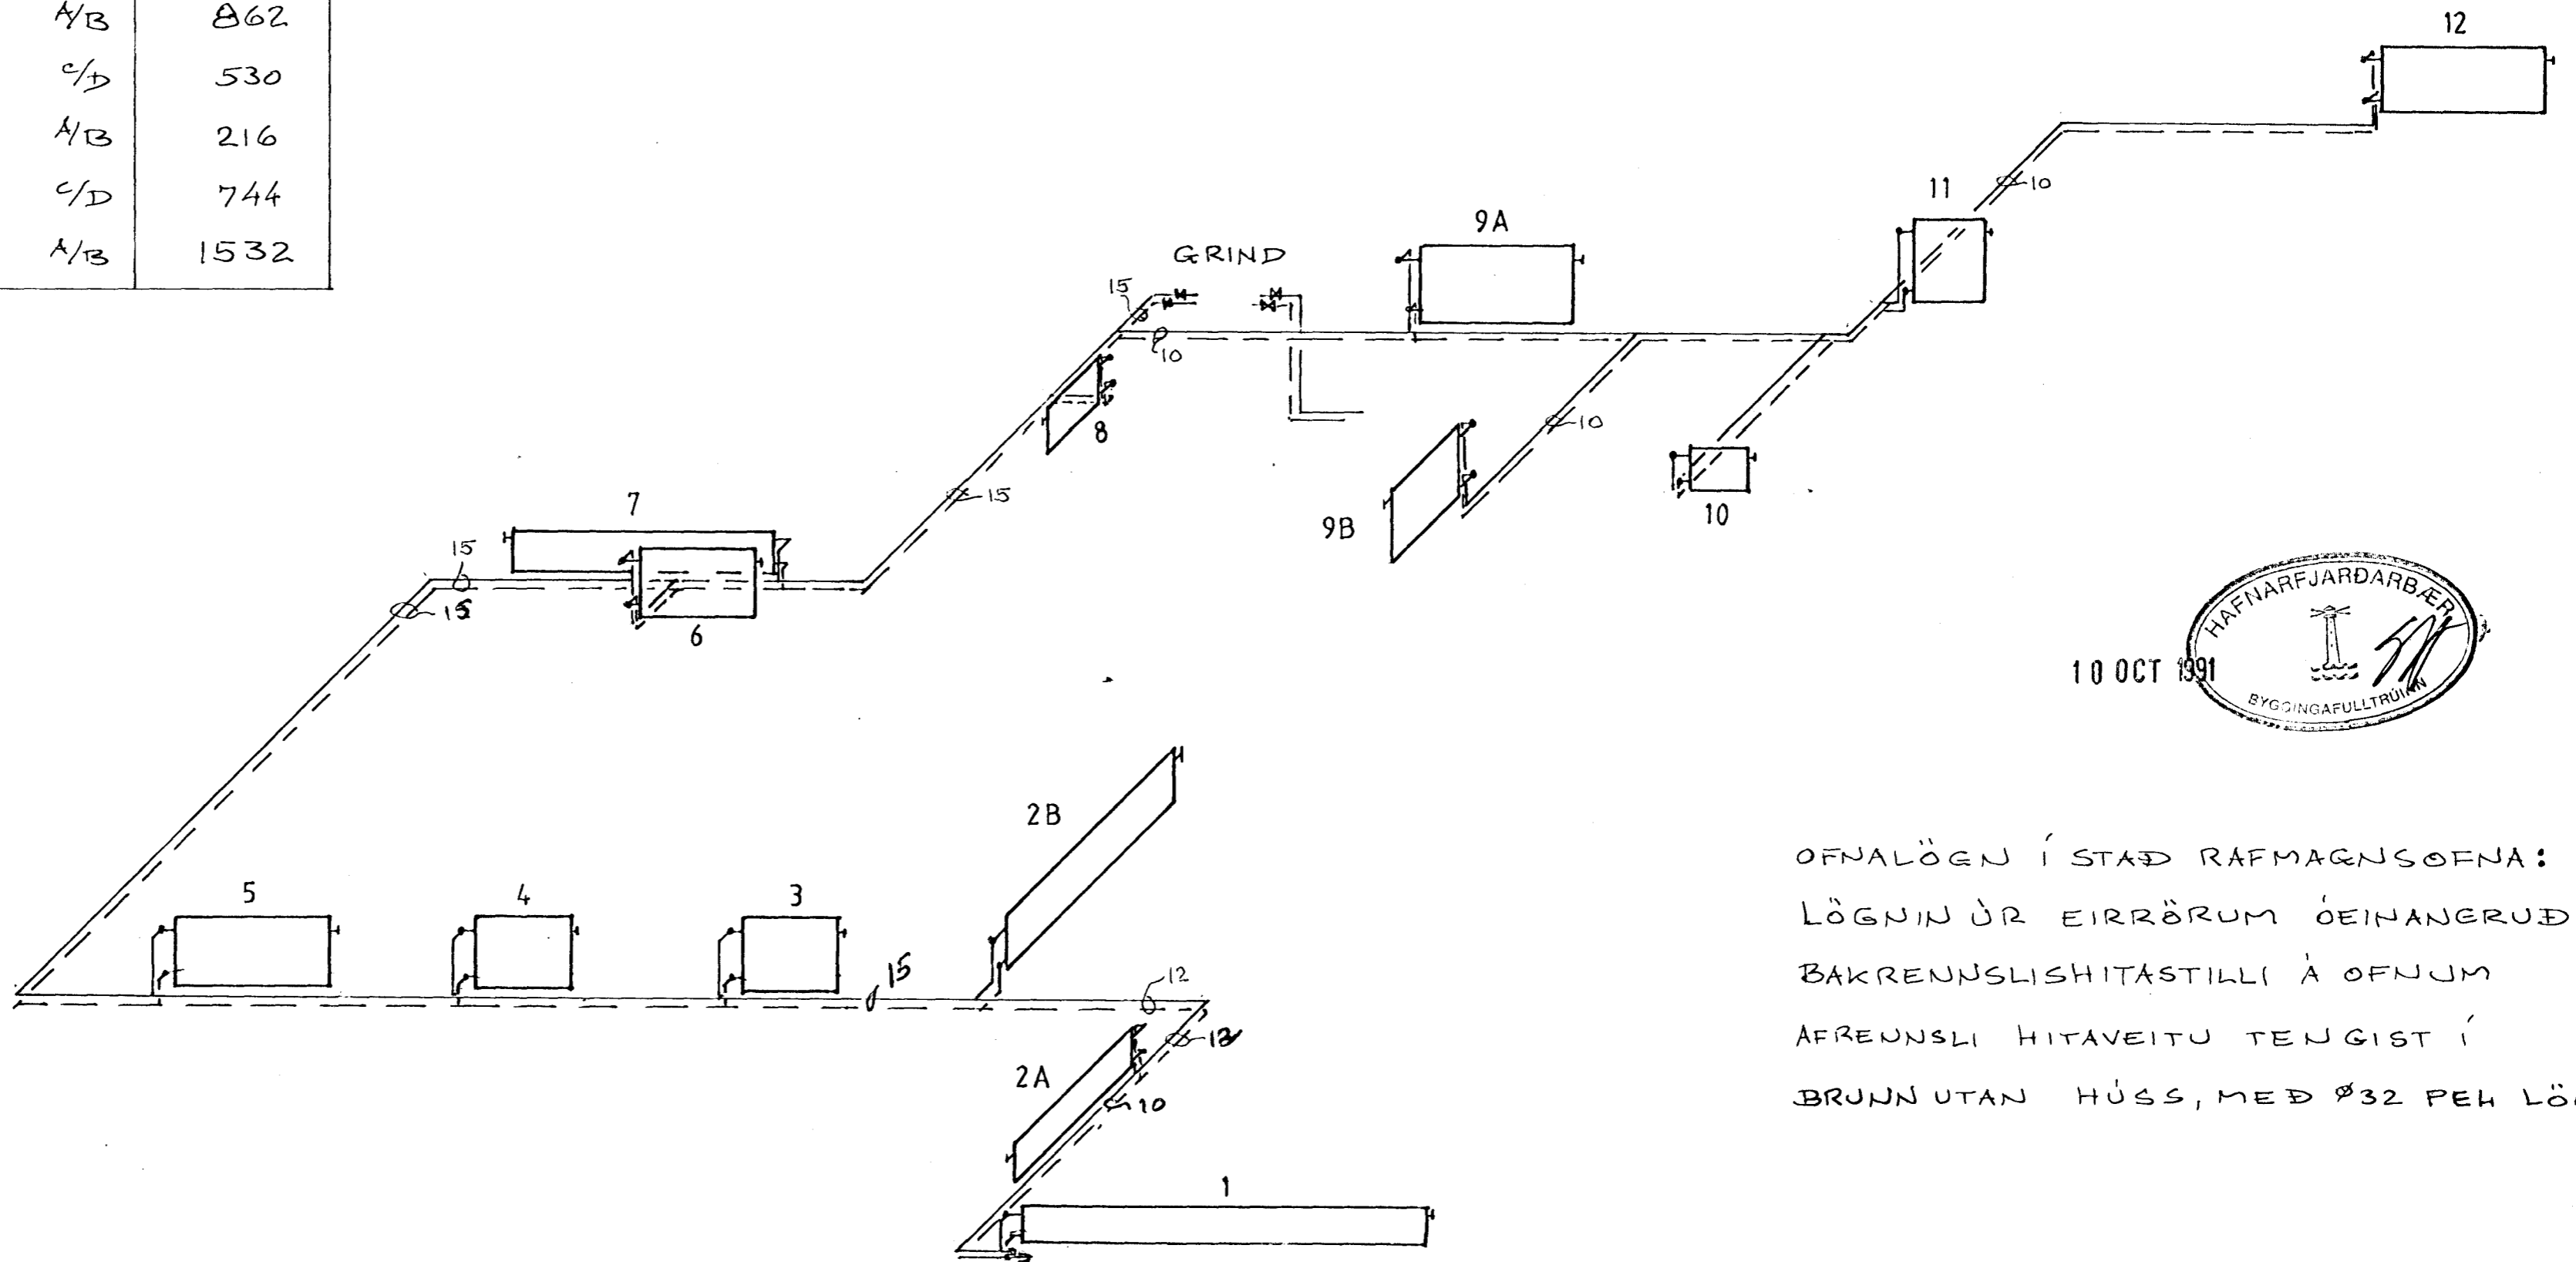

OFNALÖGN Í STAÐ RAFMAGNSOFNA:
 LÖGNIN ÆR EIRRÖRUM ÓEINANERUÐ
 BAKRENNSLISHITASTILLI Á OFNUM
 AFREUNSLI HITAVEITU TENGIST Í
 BRUNNUTAN HÚSS, MEÐ Ø32 PEH LÖGN.

DAGS.	BREYTING		GJORT
HÁNNAD J3	JÓN BERGSSON	VERKFR. VERKFRÆÐIHÖNNUN	BLAD 2
TEIKNAD J3	DÍPL. ING.	M.V.F.I. SMÁRAHVAMMI 4, HAFNARF. S. 51974	M=1:50
YFIRFARID J3	VERK.	NORÐURVANGUR 1	DAGS OKT 90
		RÚMMYND HITLAGNAR	