




Samþykkt á fundi bygginga-
 nefndar þ. 18.11.1972
 BYGGINGAUFVEGJAFI
 Siglu & Arnalds

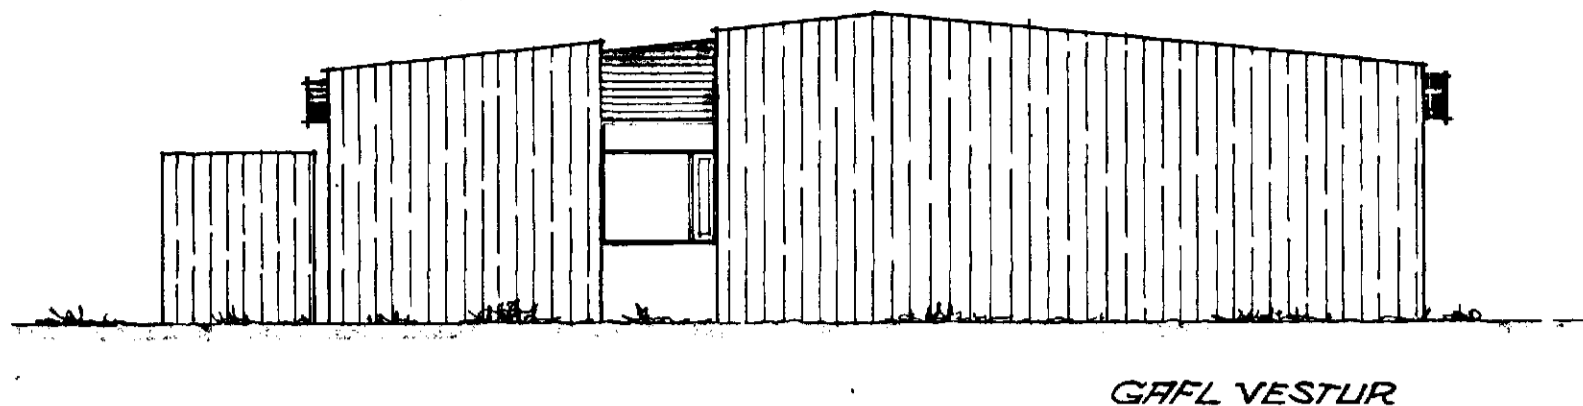


GÆFL VESTUR

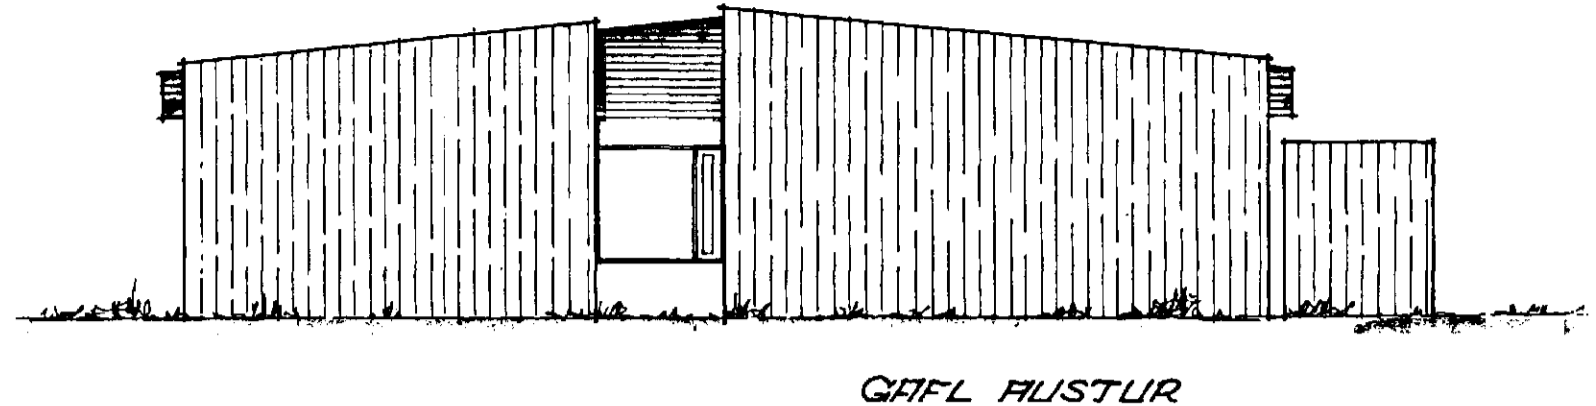


GÆFL AUSTUR

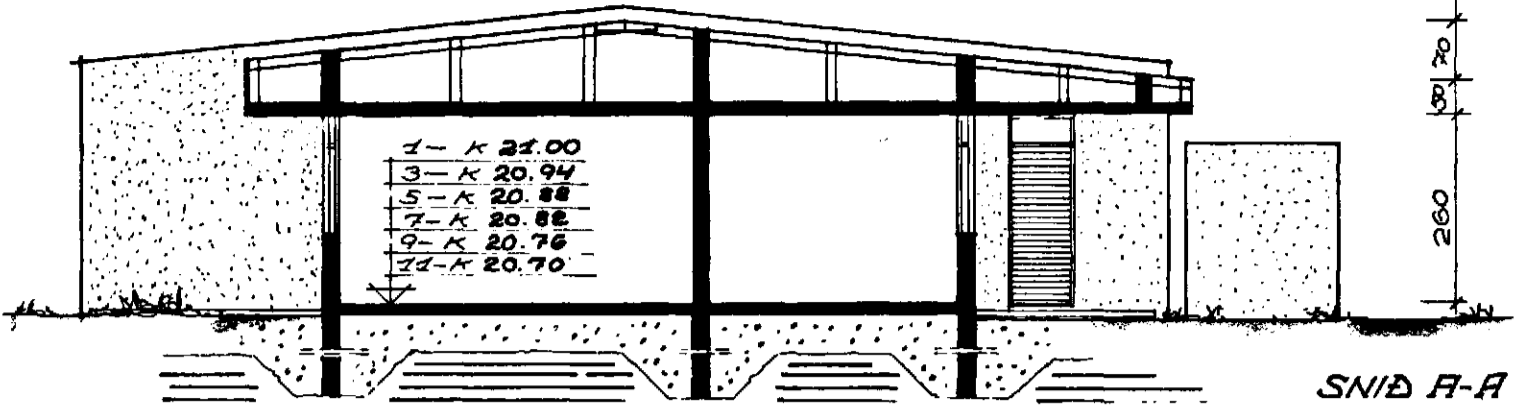



SNID A-A

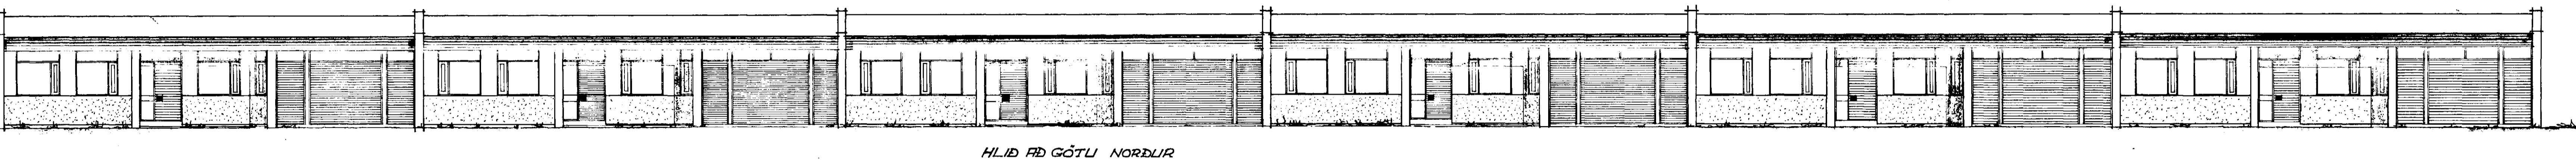

HLID AÐ GÖTUNORDUR

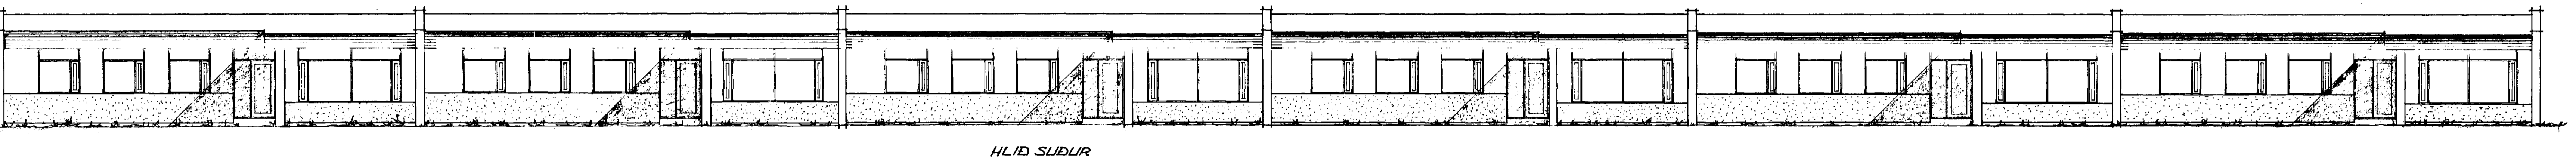

HLID SUÐUR

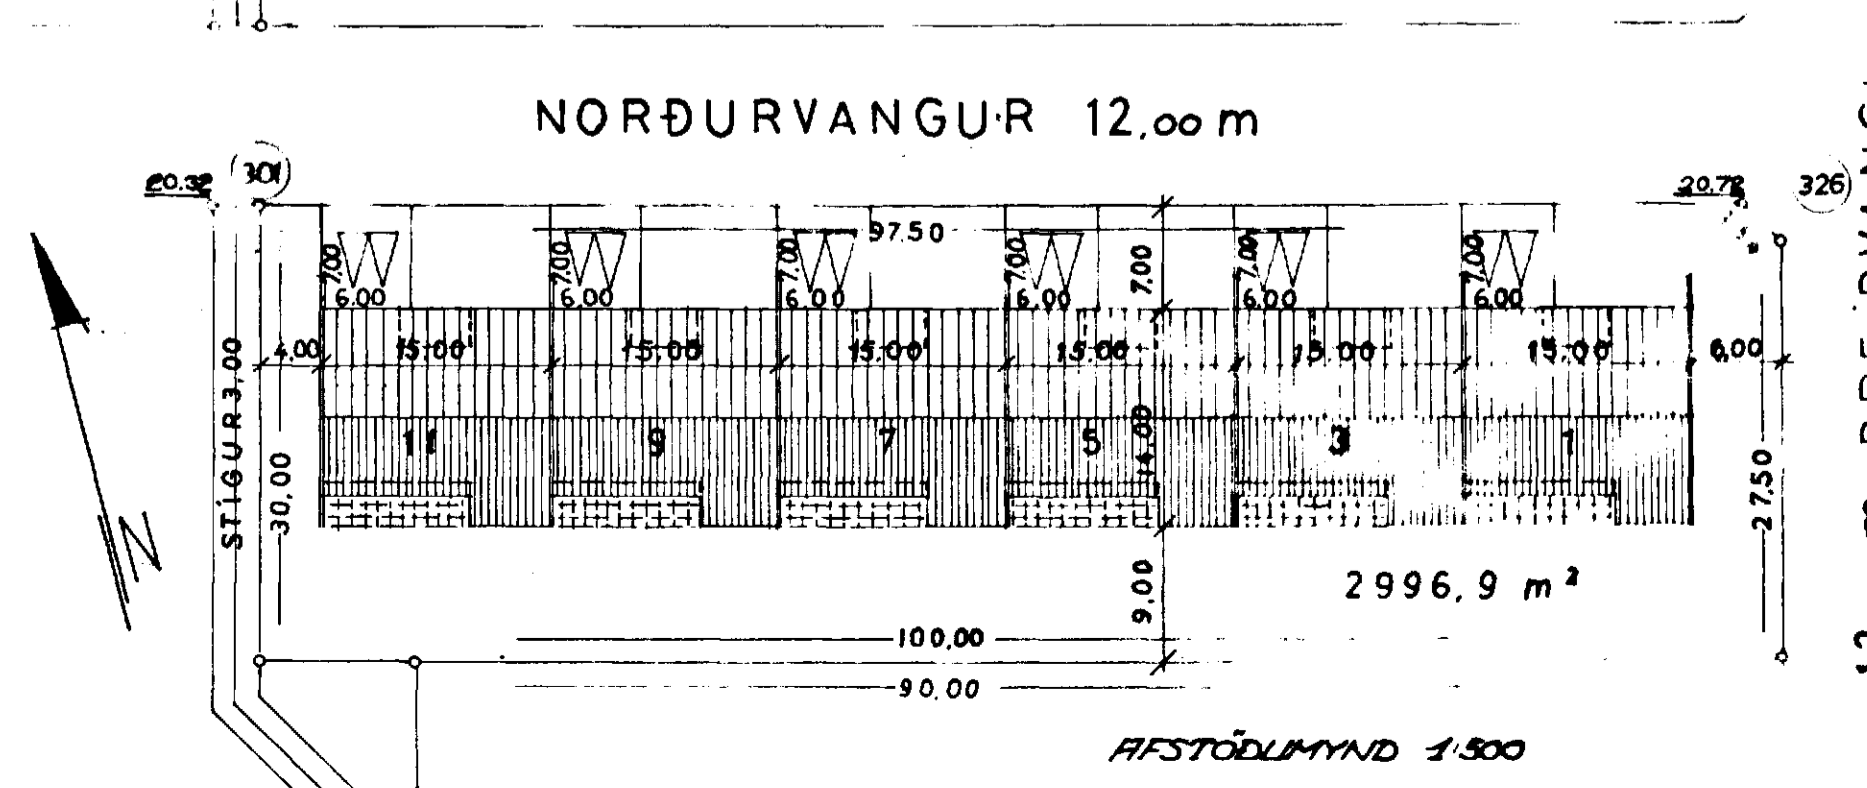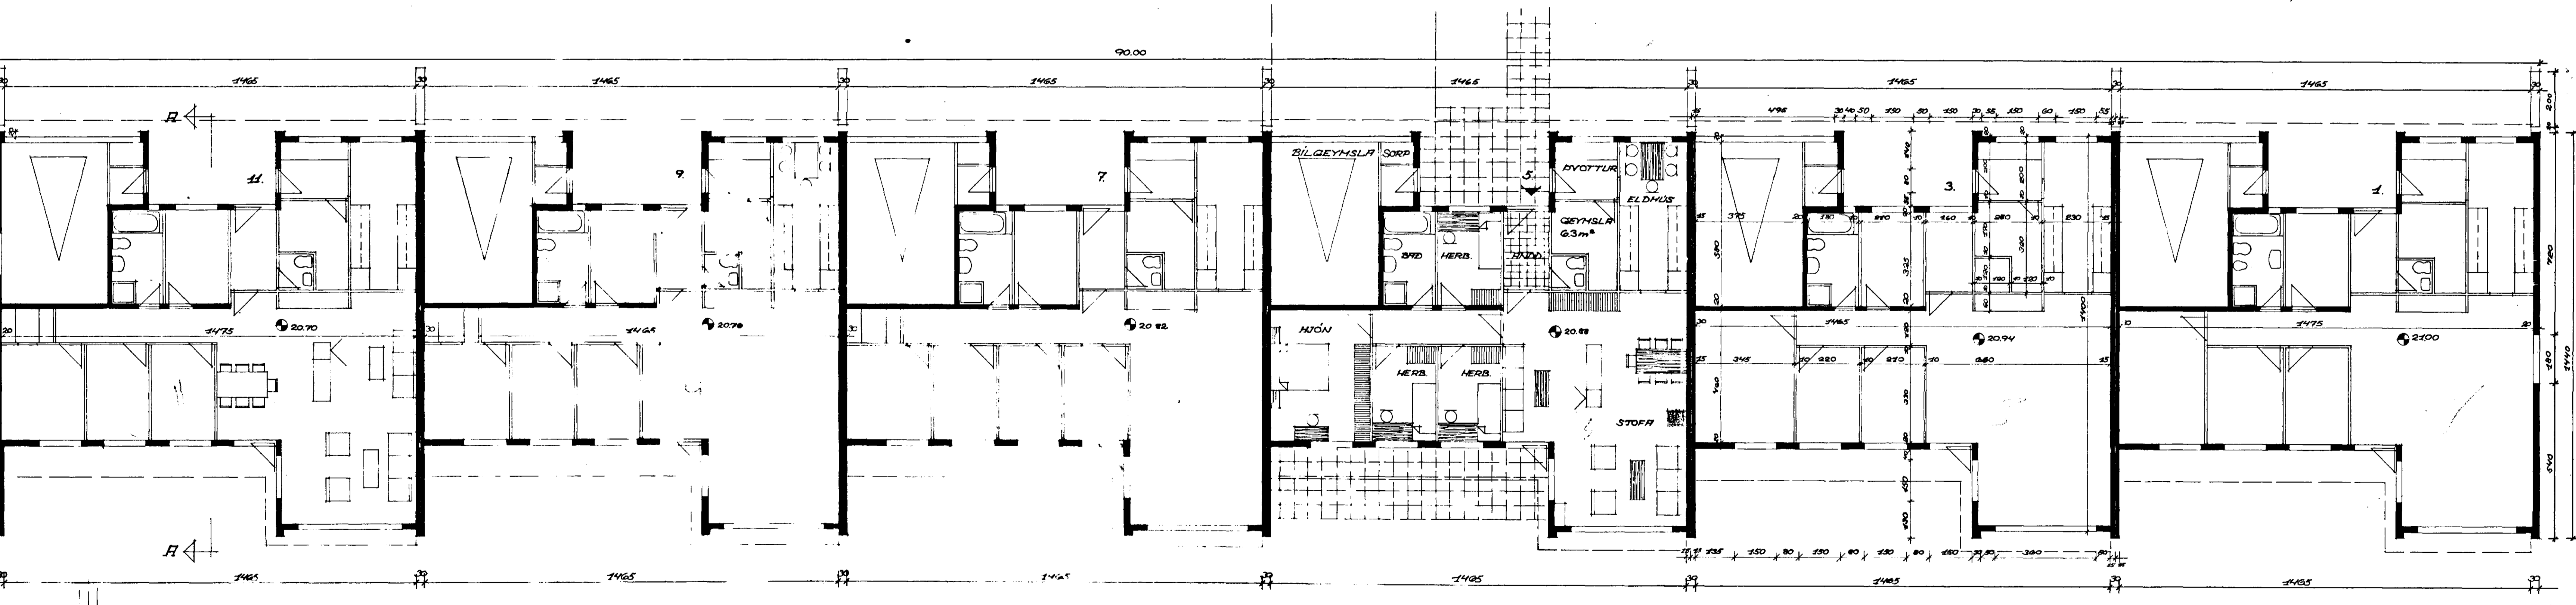

ATHLIGSEMDIR
 ÍBLÚÐ STÆRÐ NETTÓ 185 m²
 LÓÐ 2996.9 m²
 RÍFT HÁGNSHITLÍN ER FYRIRHLIGLIG.

KVARDI TEIKNISTOFA HRINGBRAUT 121 REYKJAVIK SIMI 26340

VERK EFTIR	NORÐURVANGUR 1.3.5.7.9.11 HAFNARF.	MÁL	1:100, 1:500.	VERK NR.	3-72-27.
		LAG	22.9.72.	DR.	
		TEIKN. NR.			1-A-1.

Handwritten signature: Arnalds & Siglu