



AFSTADA 1:500

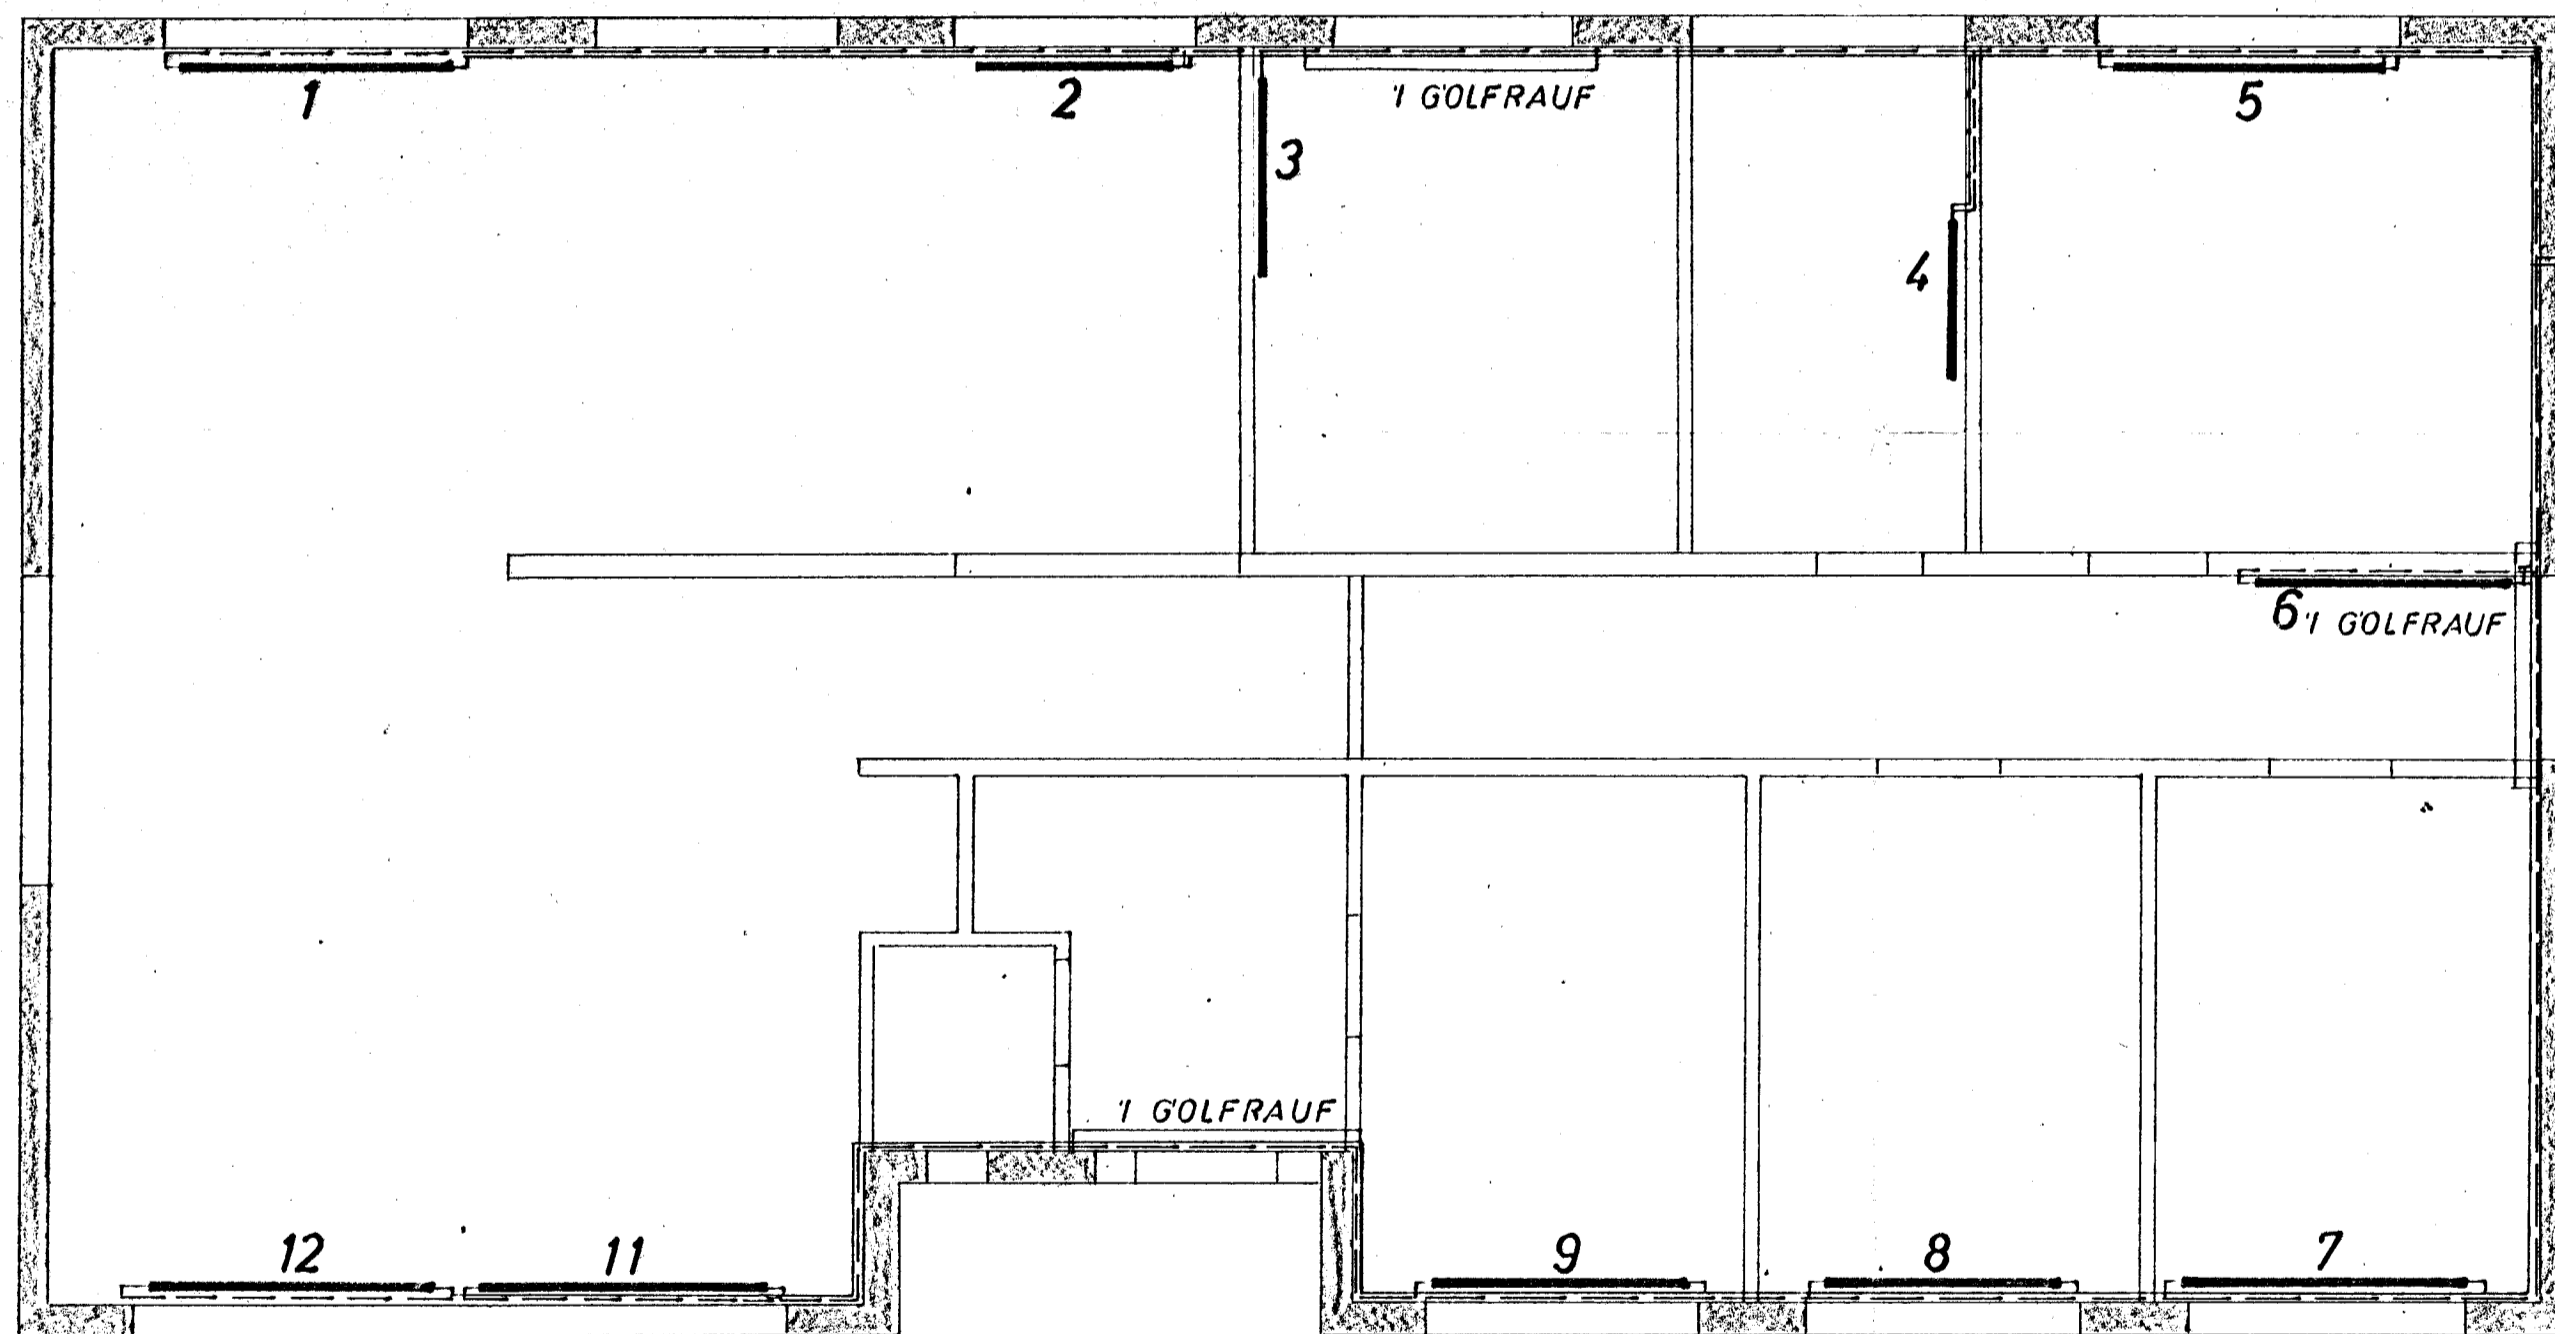


GRUNNMYND 1:50

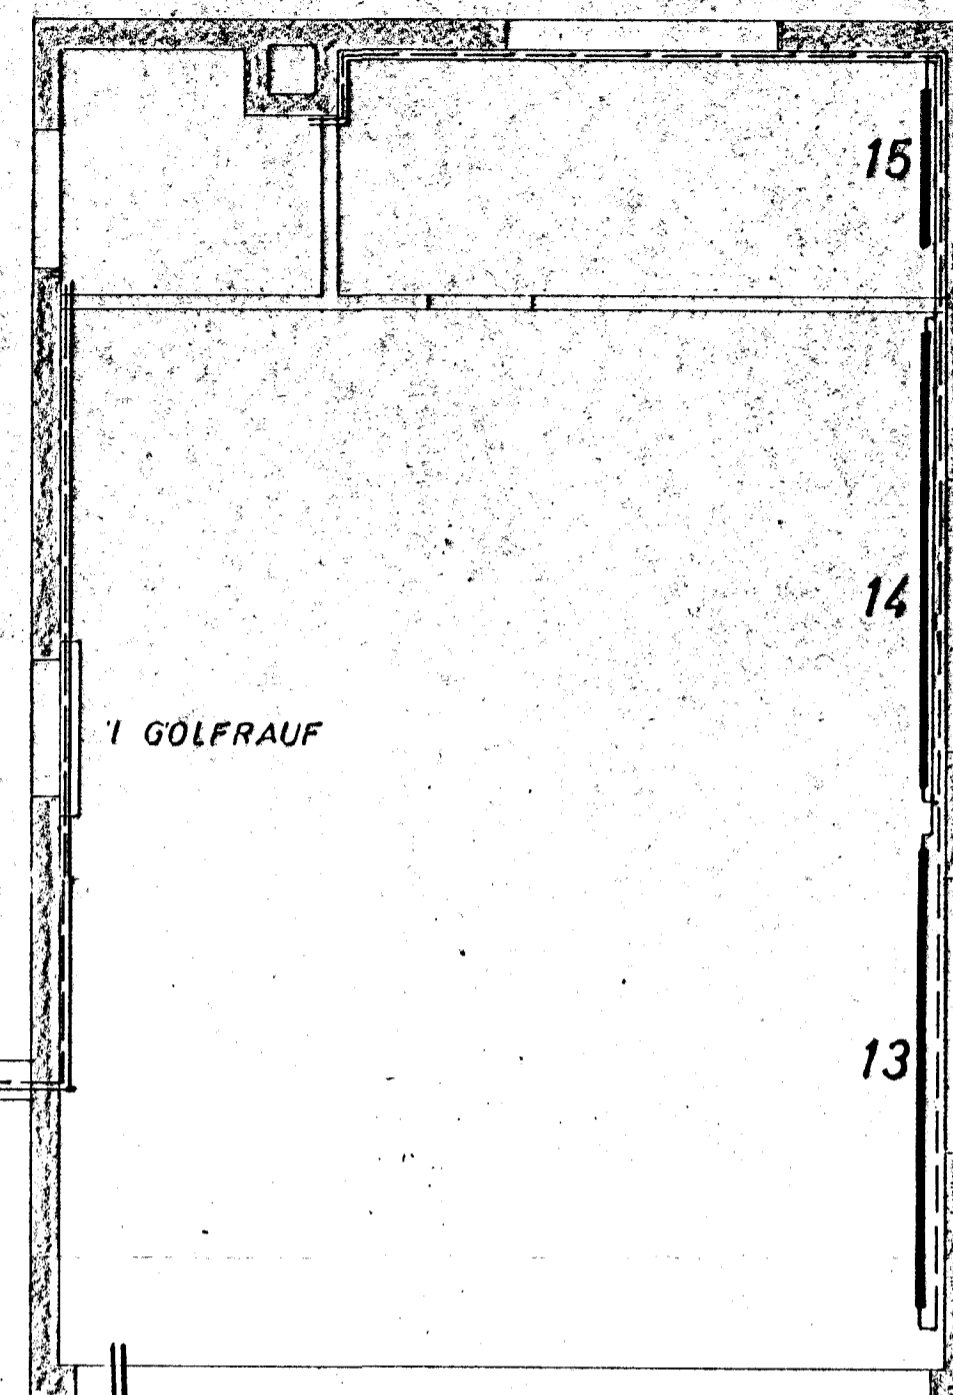

HITAVEITUINNTAK
2 STK. Ø 25 FRA BERKI

SKÝRINGAR SJA TEIKN. NR. 6.

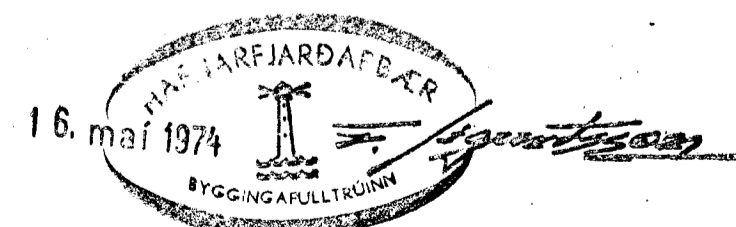

NORÐURVANGUR 20	MÆLIKVARÐI 1:50	VERK 7306	TEIKN NR 5
HITI GRUNNMYND	Hannað: <i>HS</i> Teiknað: <i>JW</i>	Yfirfarið: Samb: <i>SB</i>	DAGS MAÍ '73
JÓHANN GUNNAR BERGÞÓRSSON VERKFR MVFI KÖLDUKINN 9 - HAFNARFIRÐI - Sími 52895 - STRANDGÖTU 11 Sími 53315	BREYTT		