




AFSTADA 1:500

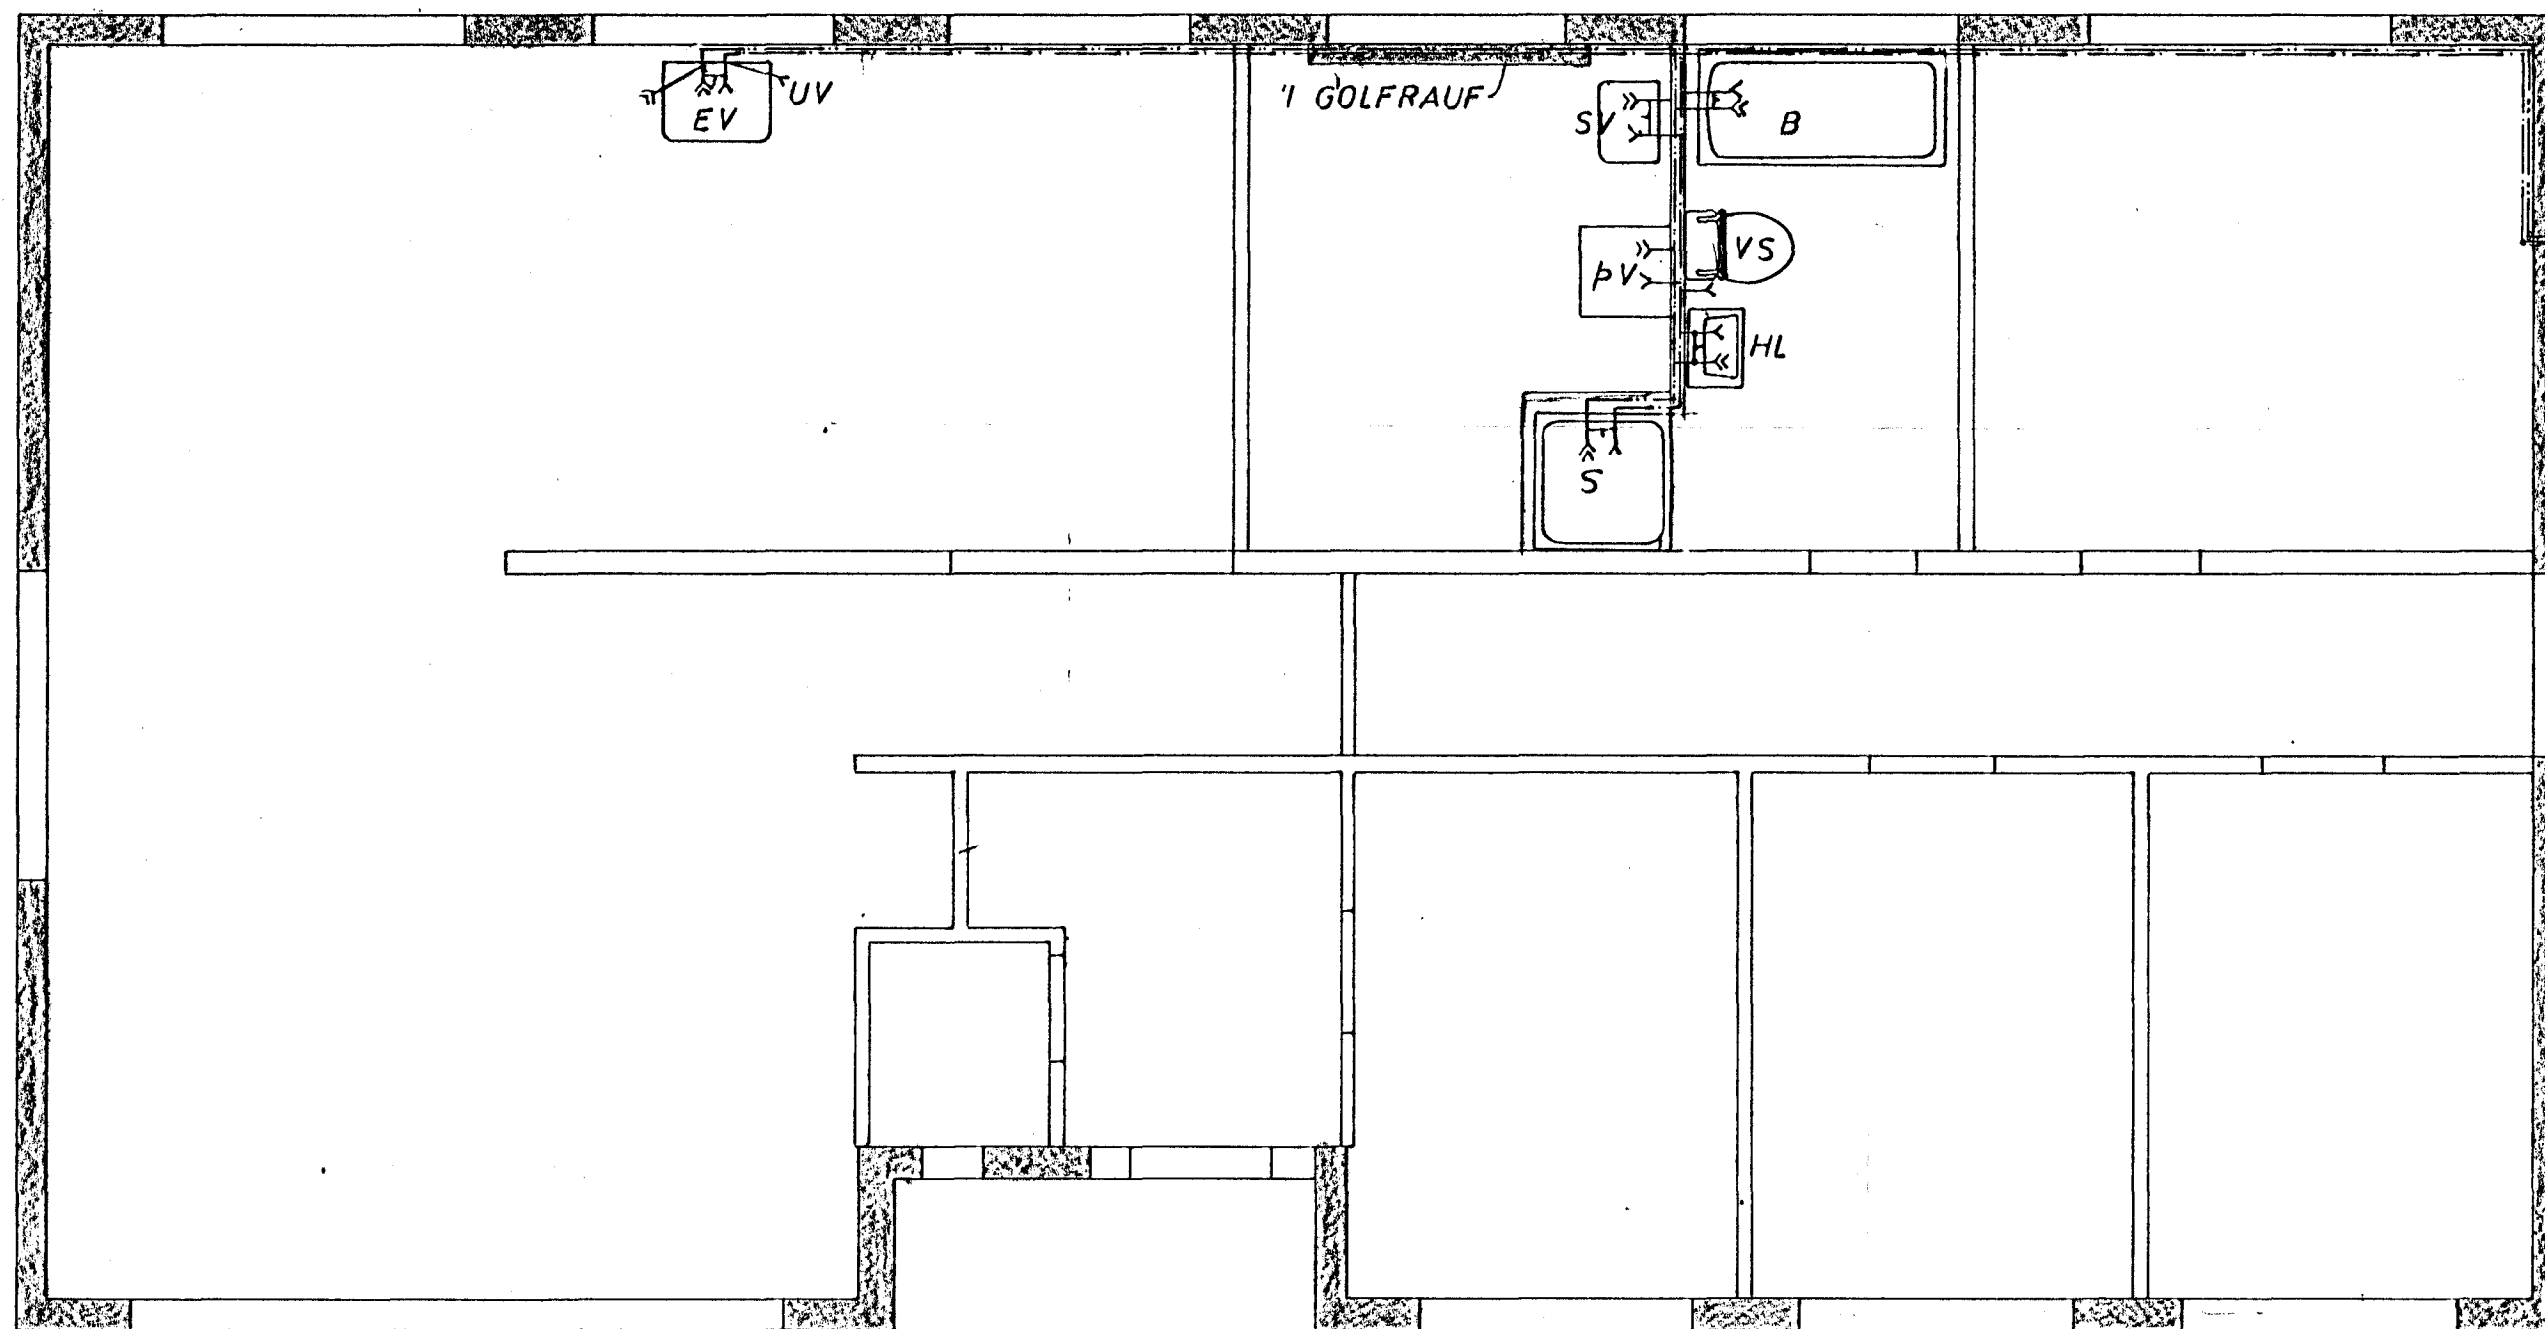

GRUNNMYND 1:50

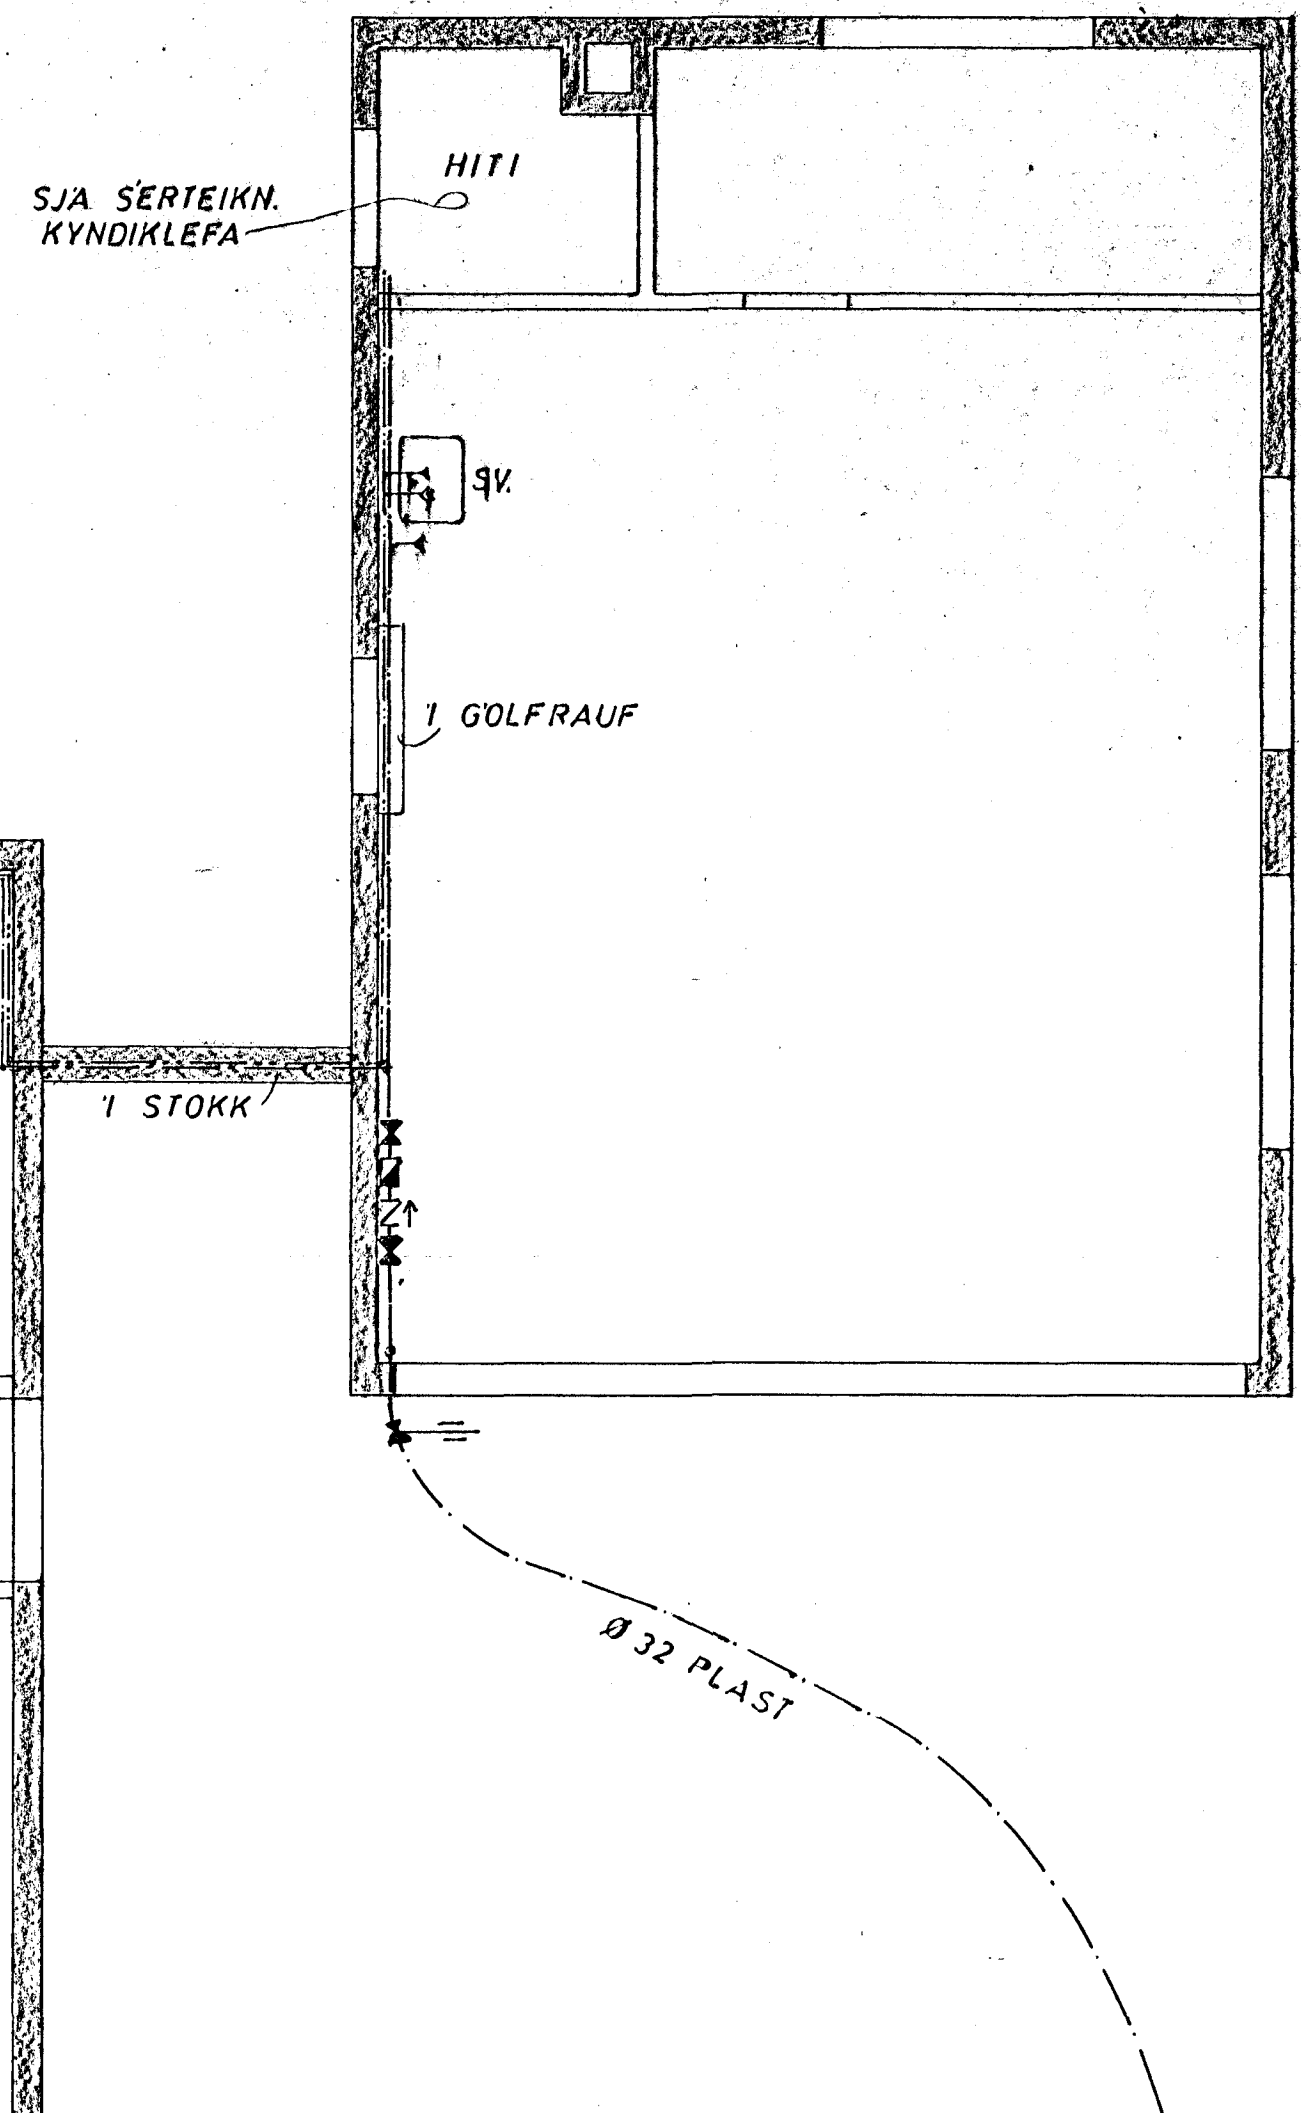

SKÝRINGAR SJA TEIKN. NR. 4.

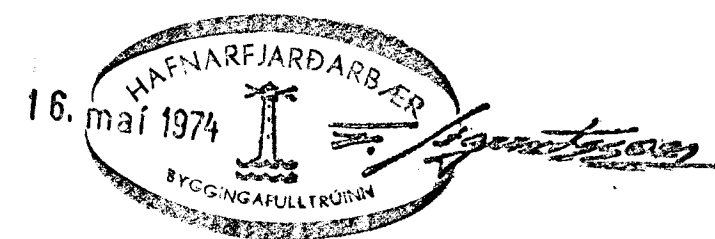

NORDURVANGUR 20	MÆLIKVARDI 1:50	VERK 7306	TEIKN NR 3
VATN GRUNNMYND	Hannað: <i>H</i> Teiknað: <i>M</i>	Yfirfarið: Samb: <i>H</i>	DAGS JUNI '73
JÓHANN GUNNAR BERGPÓRSSON VERKFR MVFI KÖLDUKINN 9 - HAFNARFIRÐI - Sími 52895	BREYTT		