




SUDUR

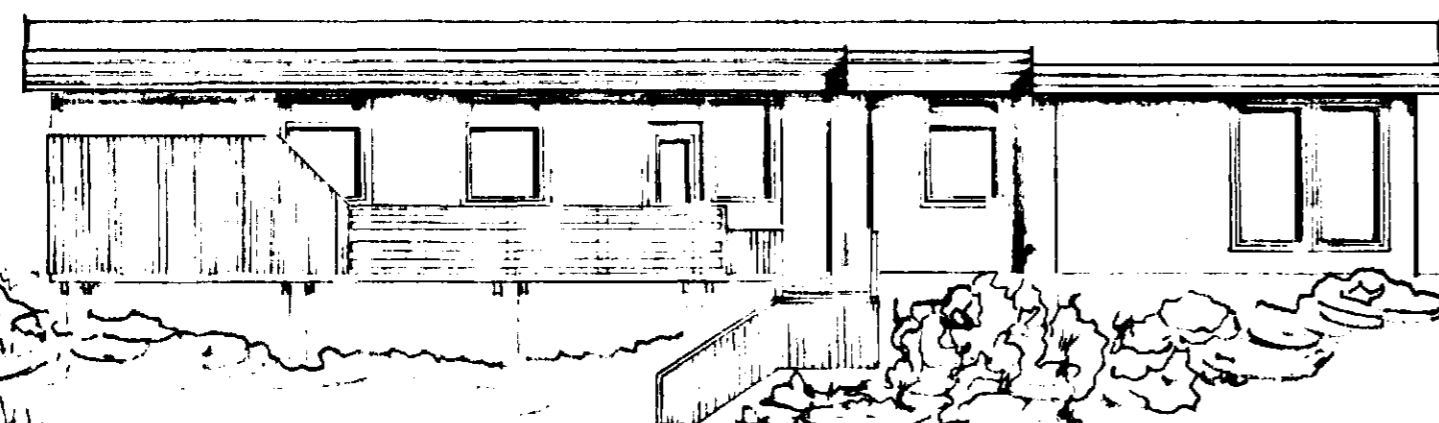


VESTUR

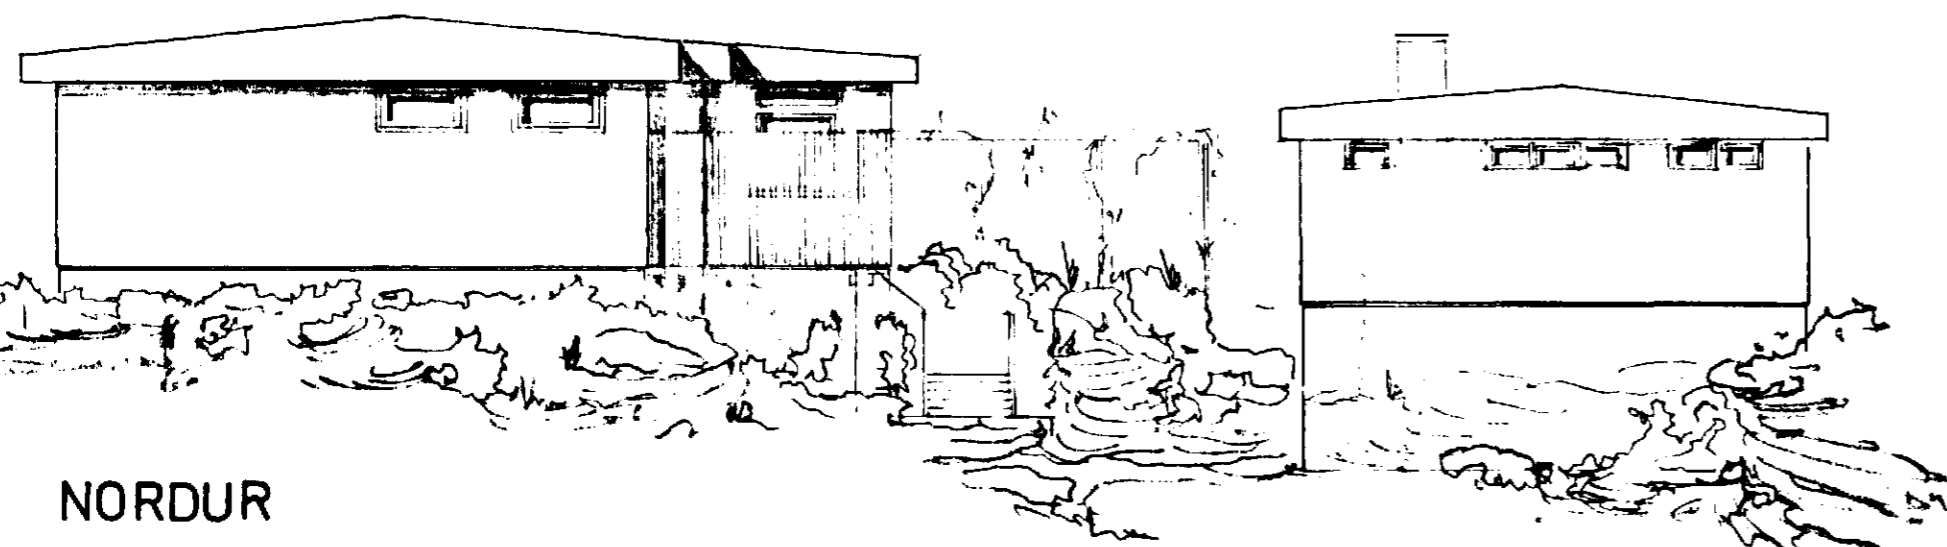

NORDUR

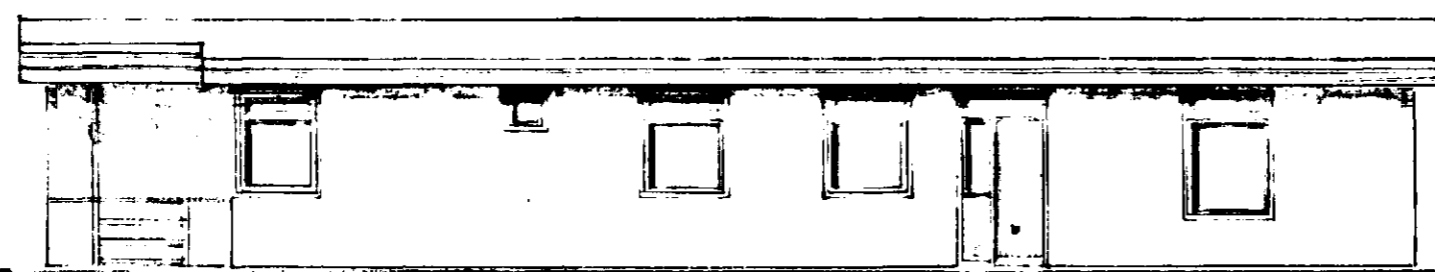

AUSTUR

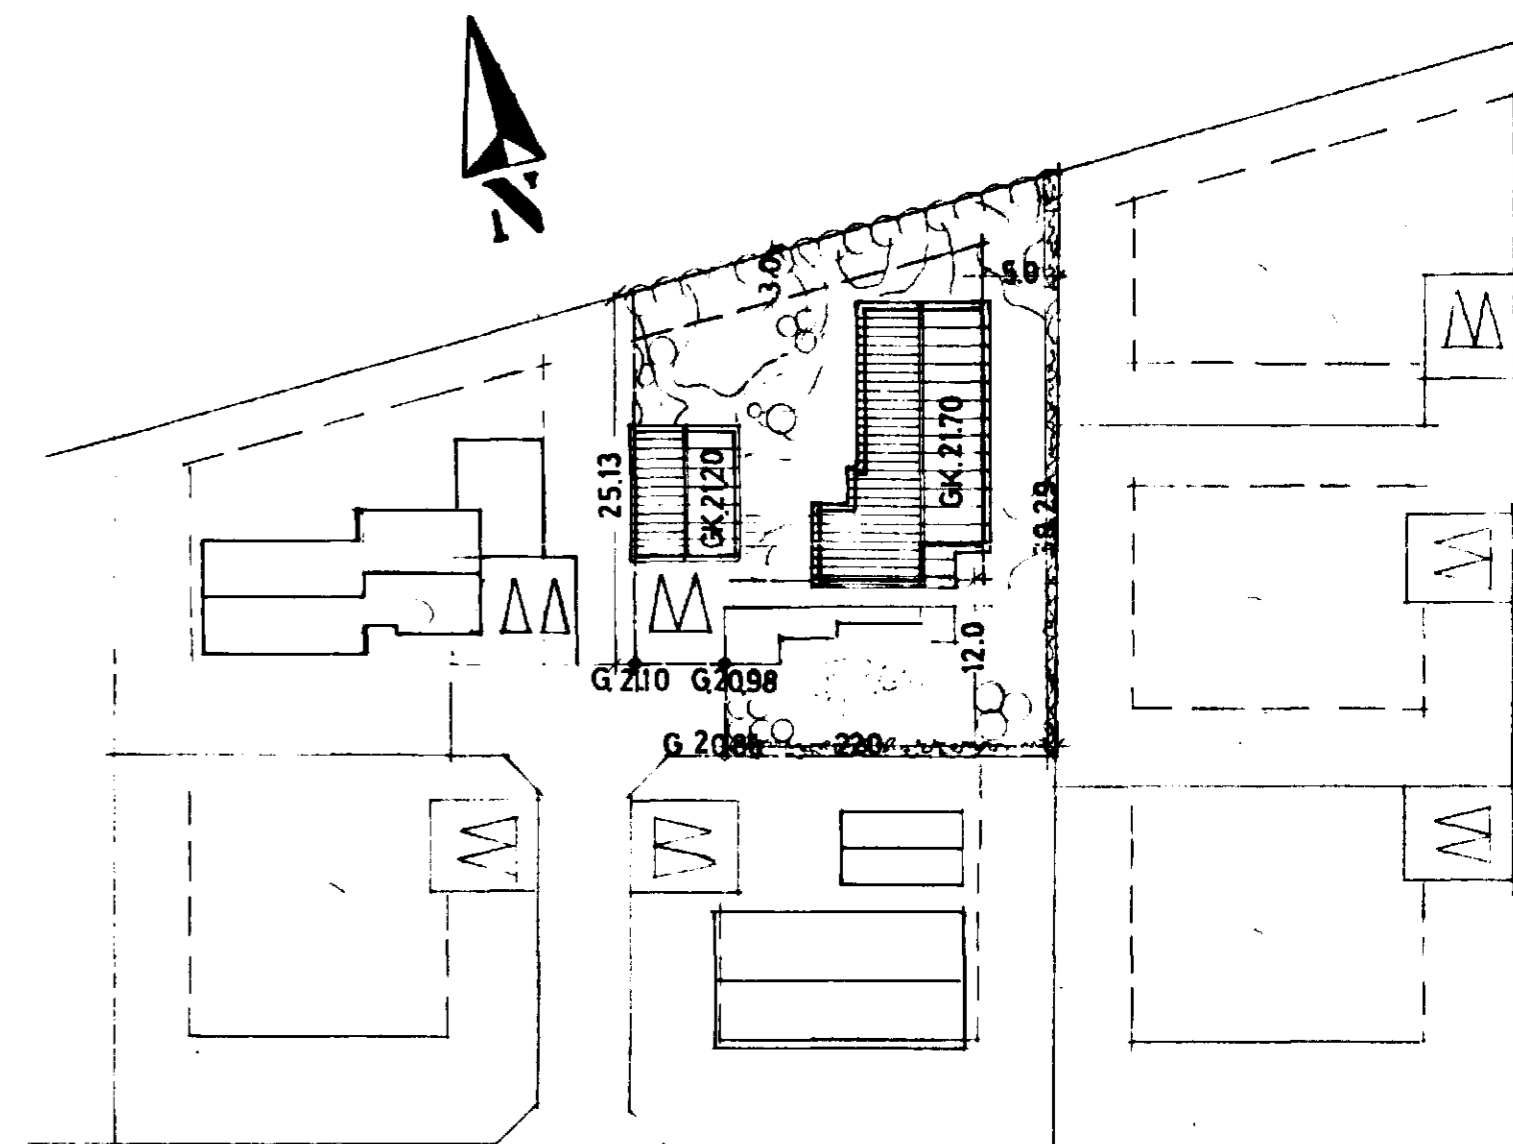

AFSTÖÐUMYND NORDURVANGS 28
M. 1:500

NORDURVANGUR 28 HAFNARF.
EIG: SKÚLI ÞÓRSSON RAFV.M.
M. 1:100

ÓLI ÞÓRDARSON ARK.FAI.
LOVISA CHRISTIANSEN INNH.ARK.
KIRJUVÆG 15 HAFNÆJ. S. 52958