


GRUNNMYND 1:50

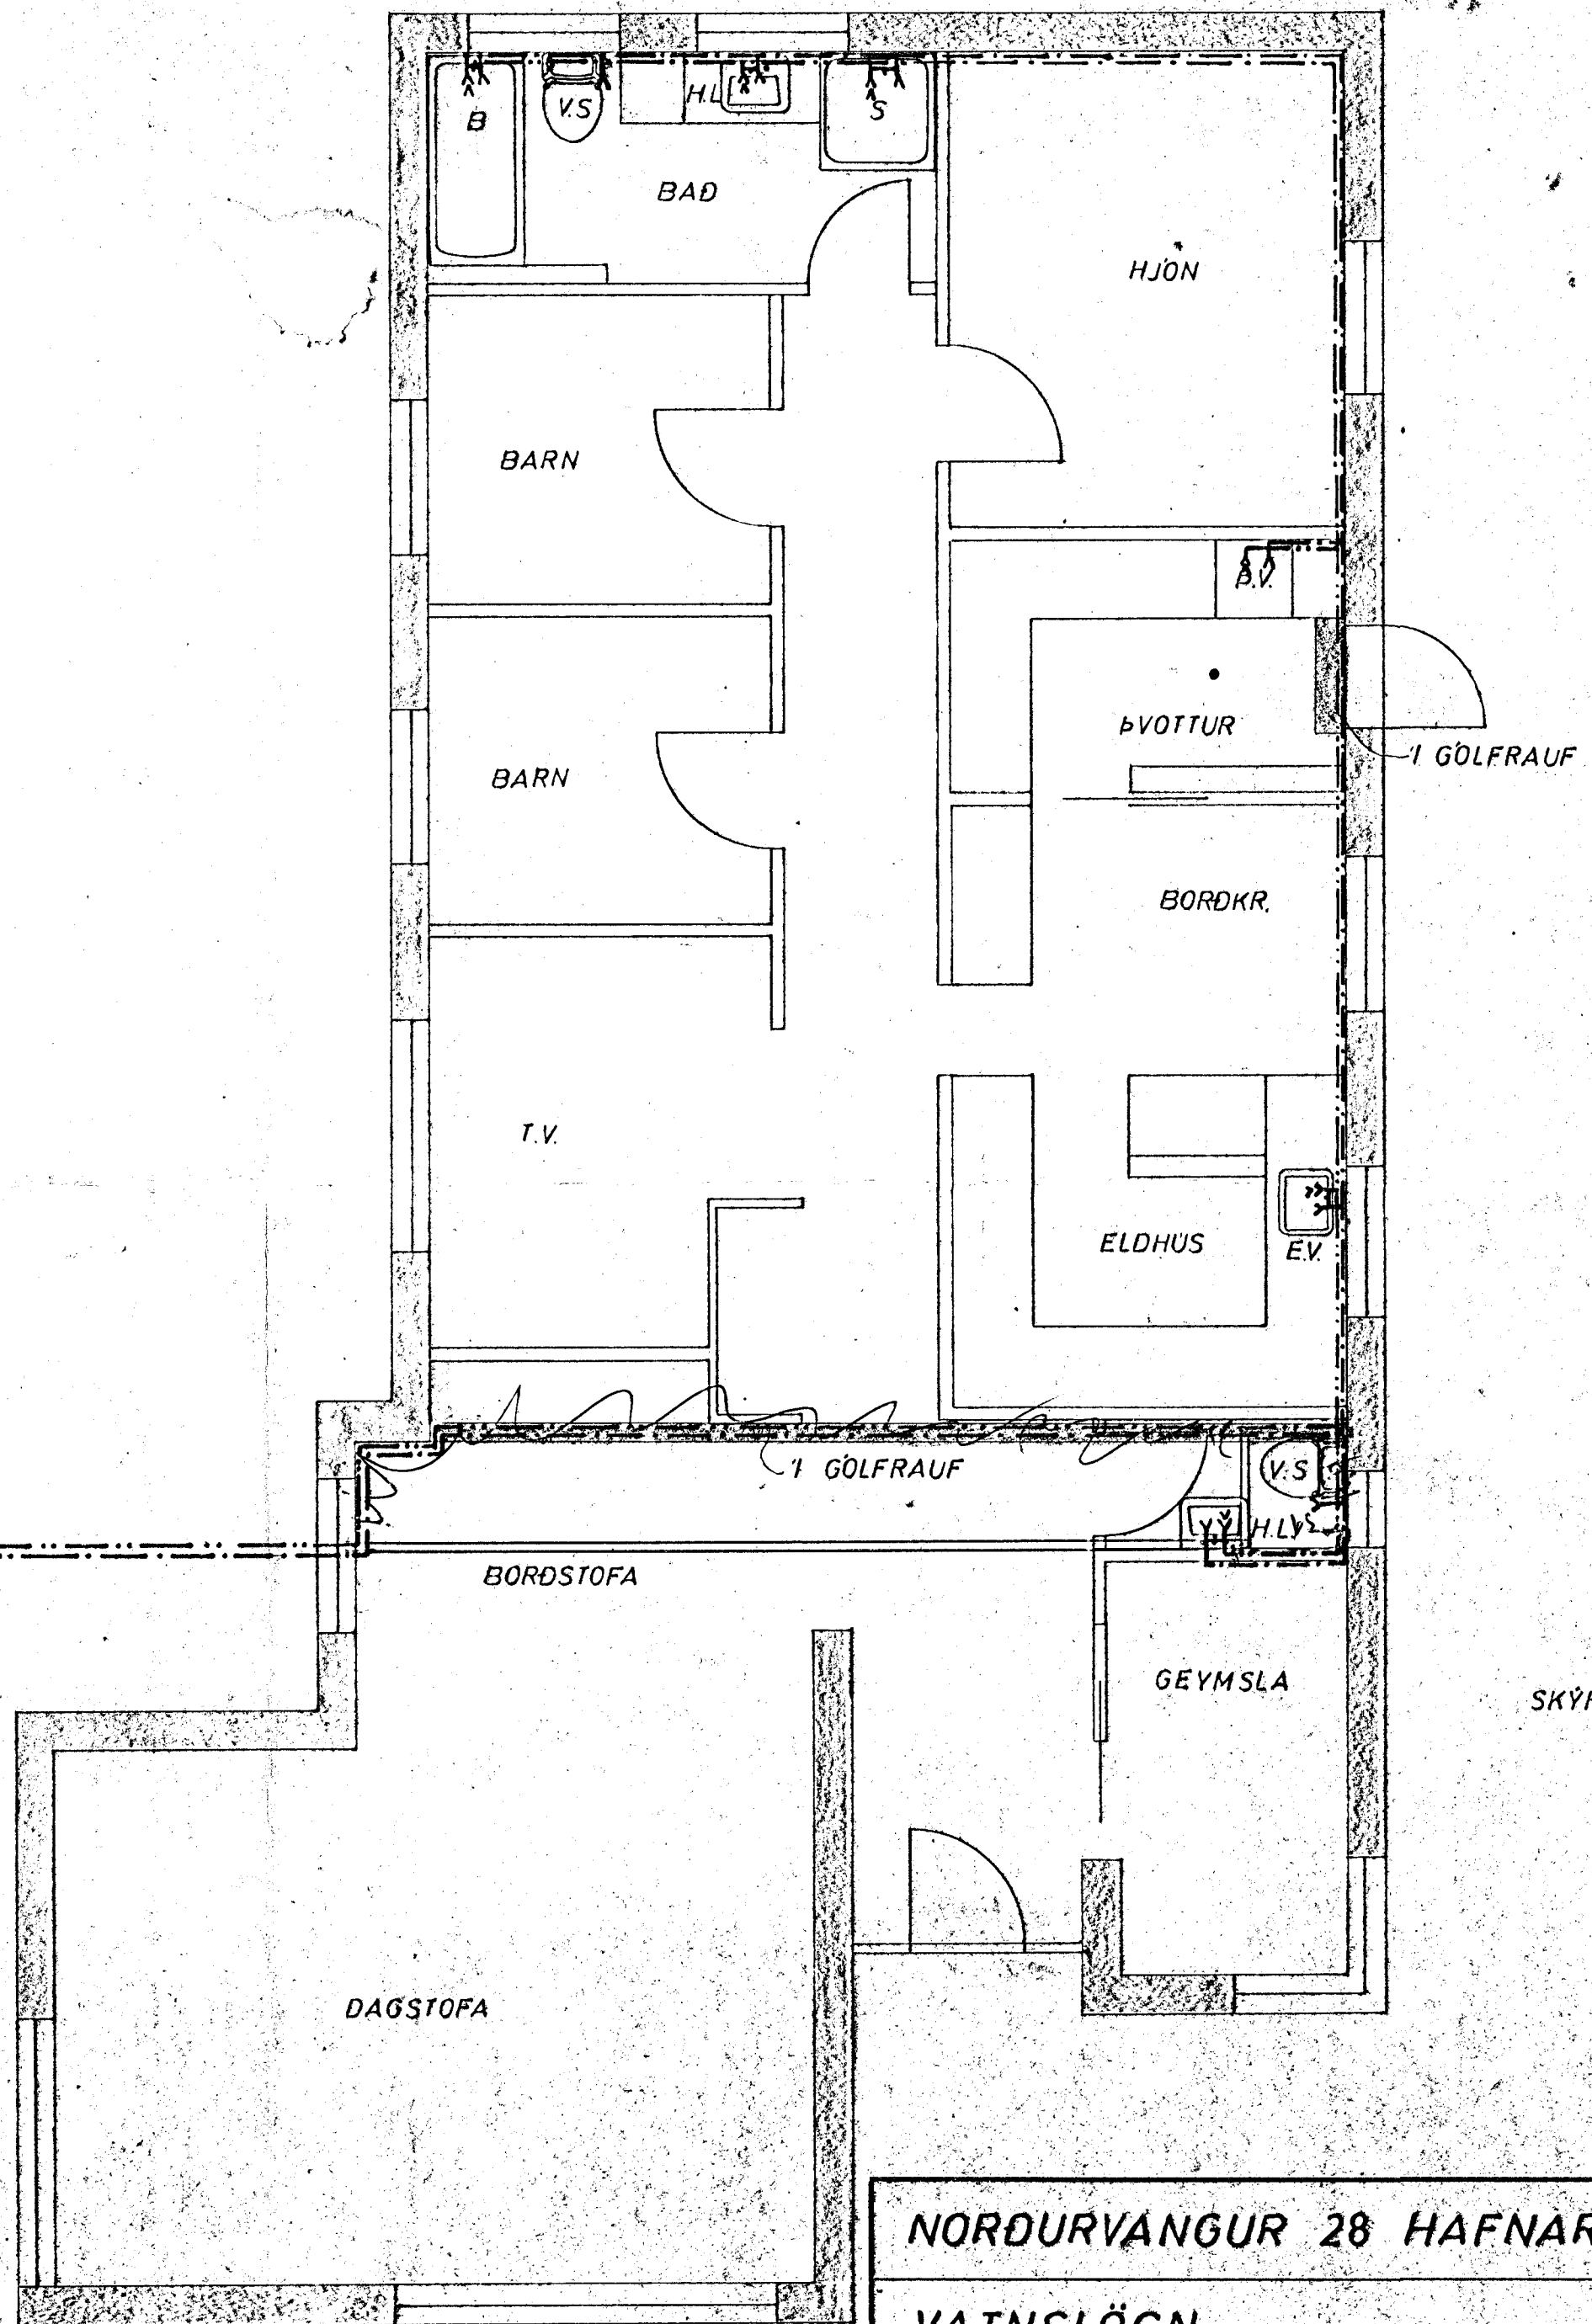

SKYRINGAR SJA TEIKN. NR. 7

<b>NORDURVANGUR 28 HAFNARF</b>		MÆLIKVARÐI 1:50 1:500	VERK 7233	TEIKN NR. 6
<b>VATNSLÖGN</b>		Hannað: <i>GB</i> Teiknað: <i>GW</i>	Yfirfarir: Samb: <i>GB</i>	DAGS MARZ '73
JÓHANN GUNNAR BERGPÓRSSON VERKFR MVF KÖLDUKINN 9 - HAFNARFIRÐI - Sími 52895 - STRANDGÖTU 11 Sími 53315		BREYTT		