
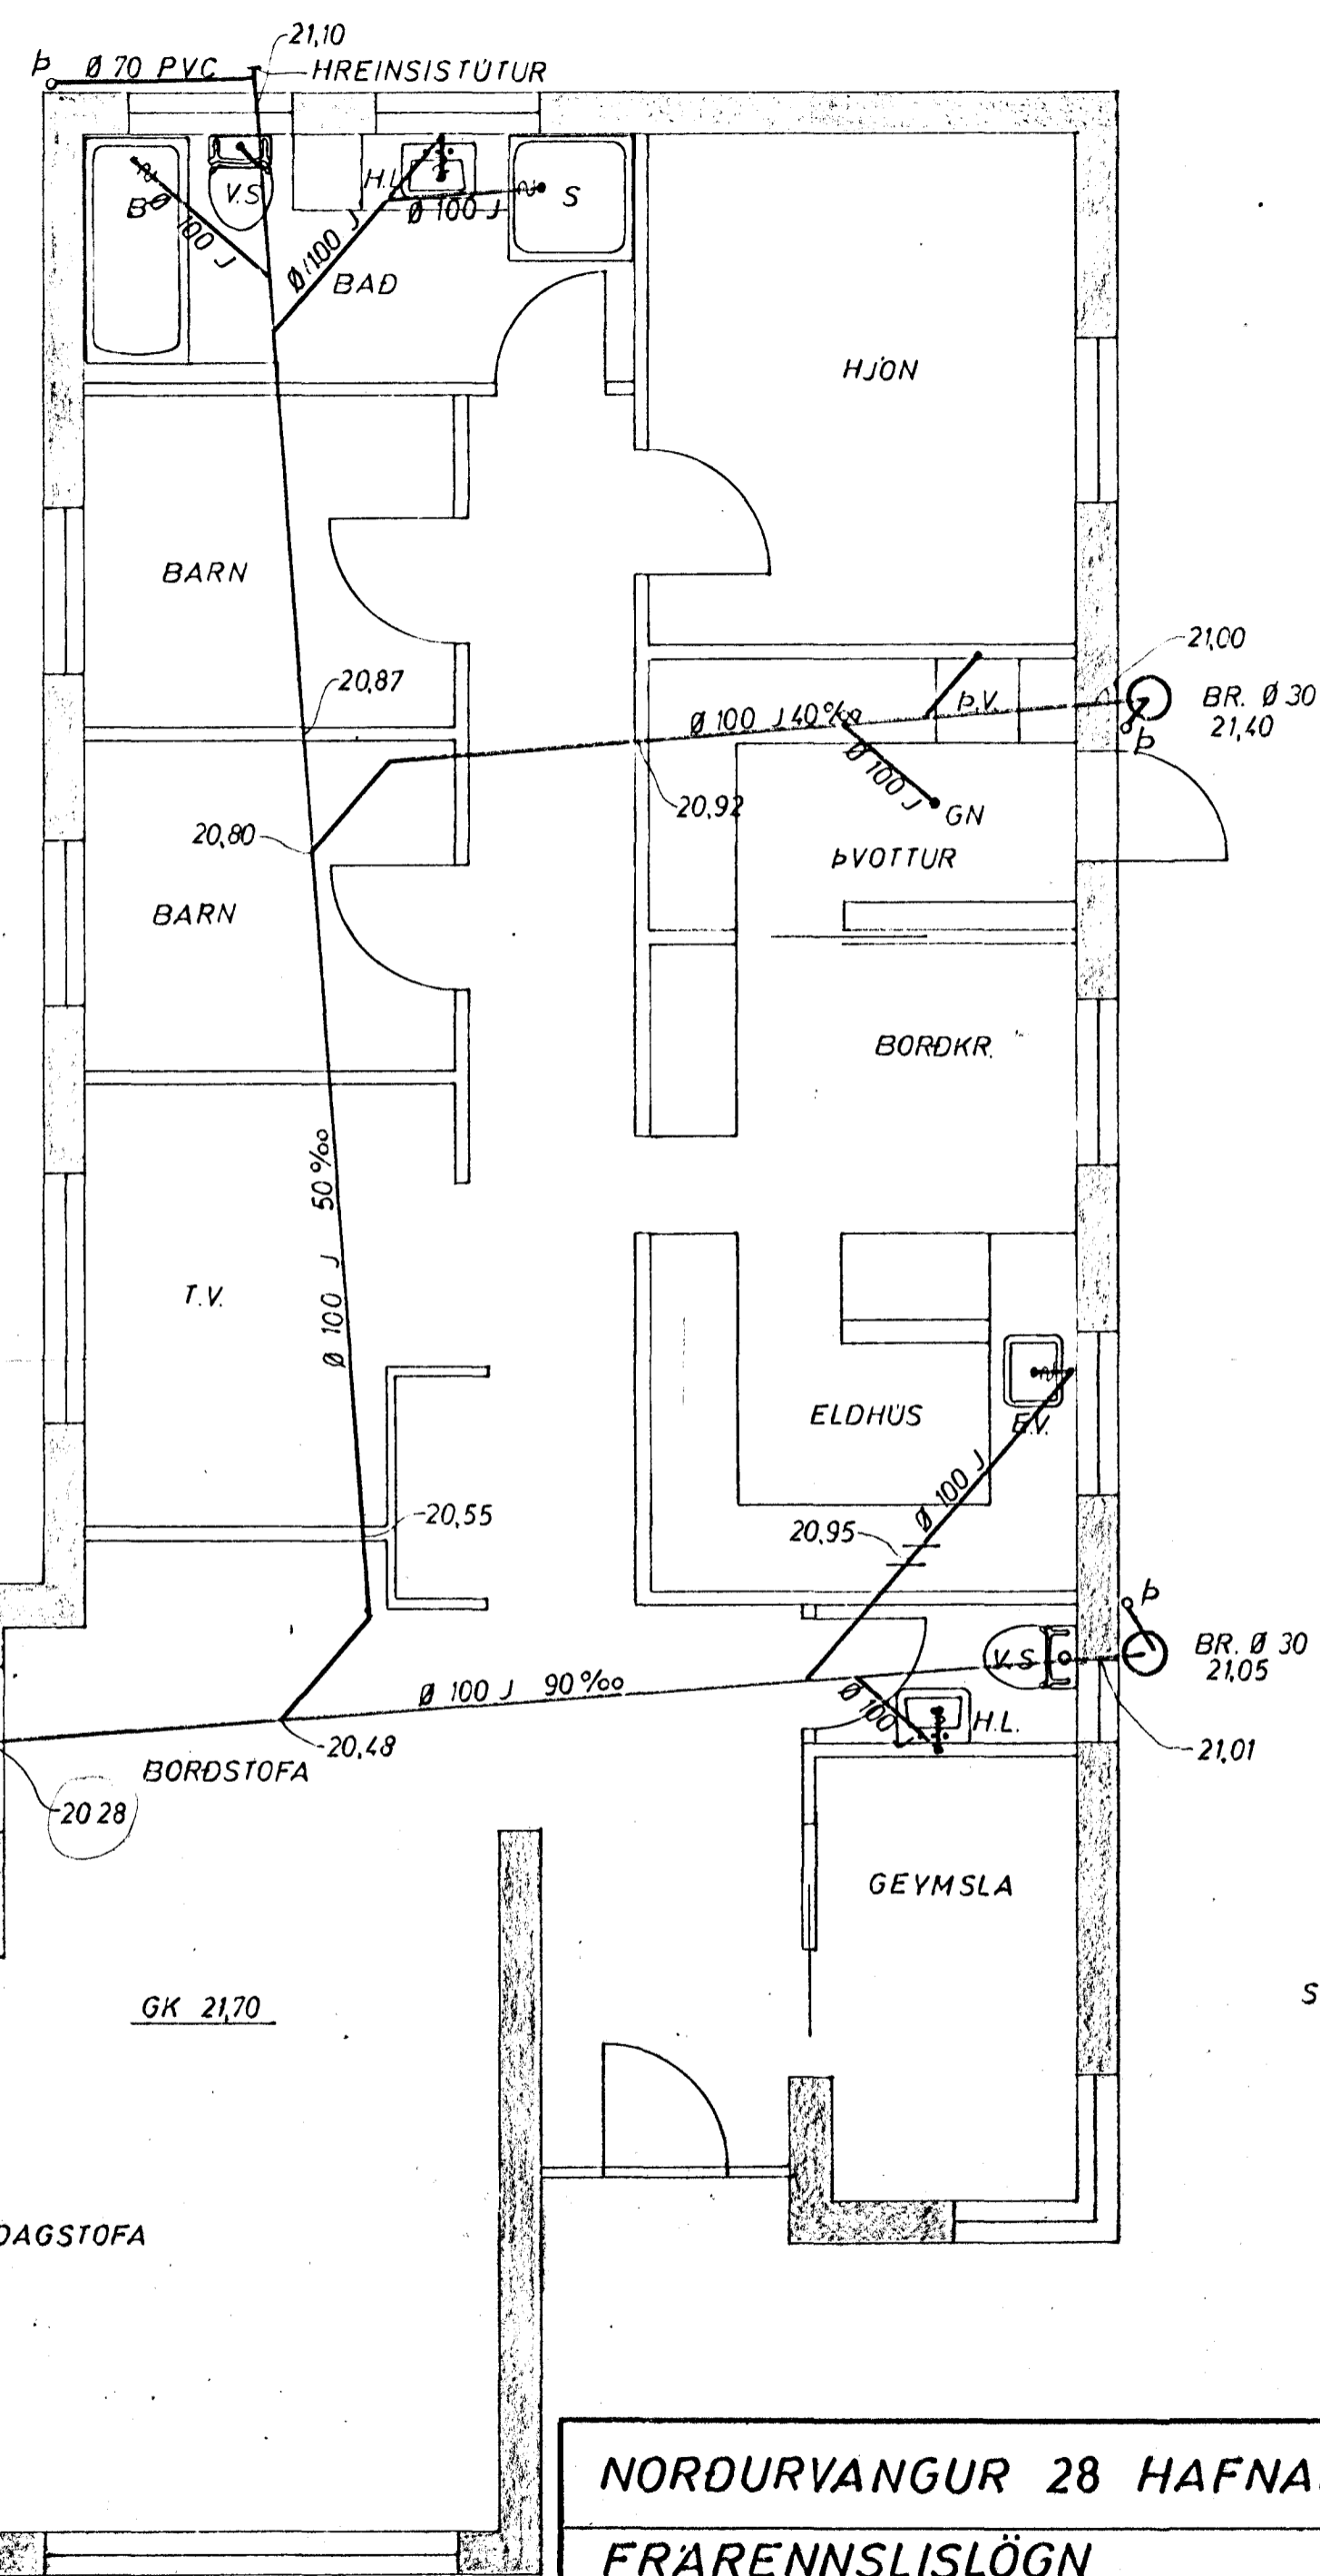


AFSTADA 1:500
NORDURVANGUR

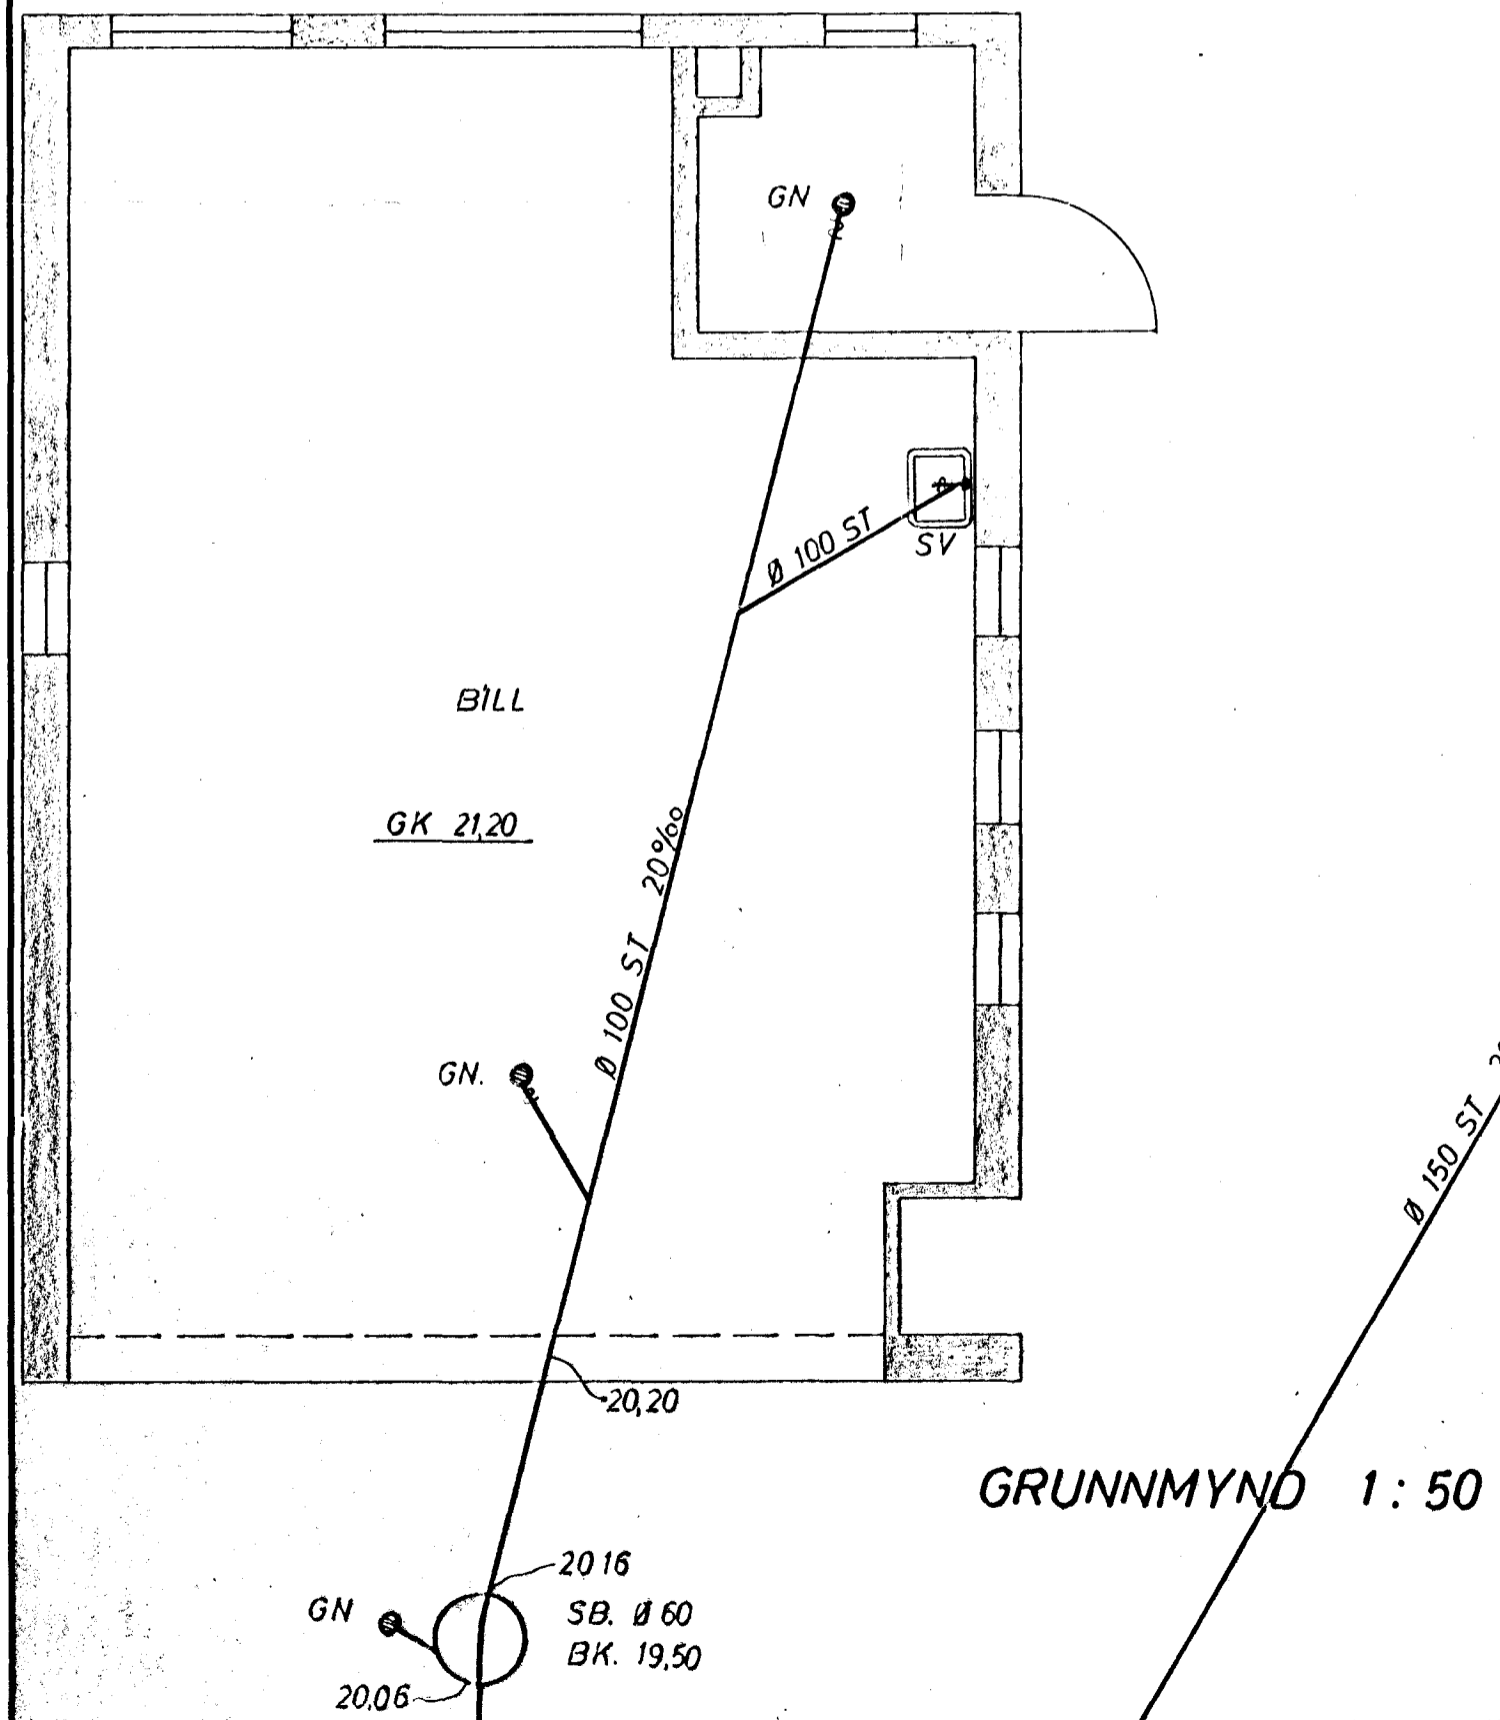

NORDURVANGUR 28 HAFNARF.	MÆLIKVARDI 1:50 1:500	VERK 7233	TEIKN NR 4
FRÆRENNSLISLÖGN GRUNNMYND OG AFSTADA	Hannað: <i>[Signature]</i> Teiknað: <i>[Signature]</i>	Yfirfarið: Samb: <i>[Signature]</i>	DAGS MARZ '73
JÓHANN GUNNAR BERGPÓRSSON VERKFR MVFI KÖLDUKINN 9 - HAFNARFIRÐI - SÍMI 52895 - STRANDGÖTU 11 SÍMI 53315	BREYTT		