
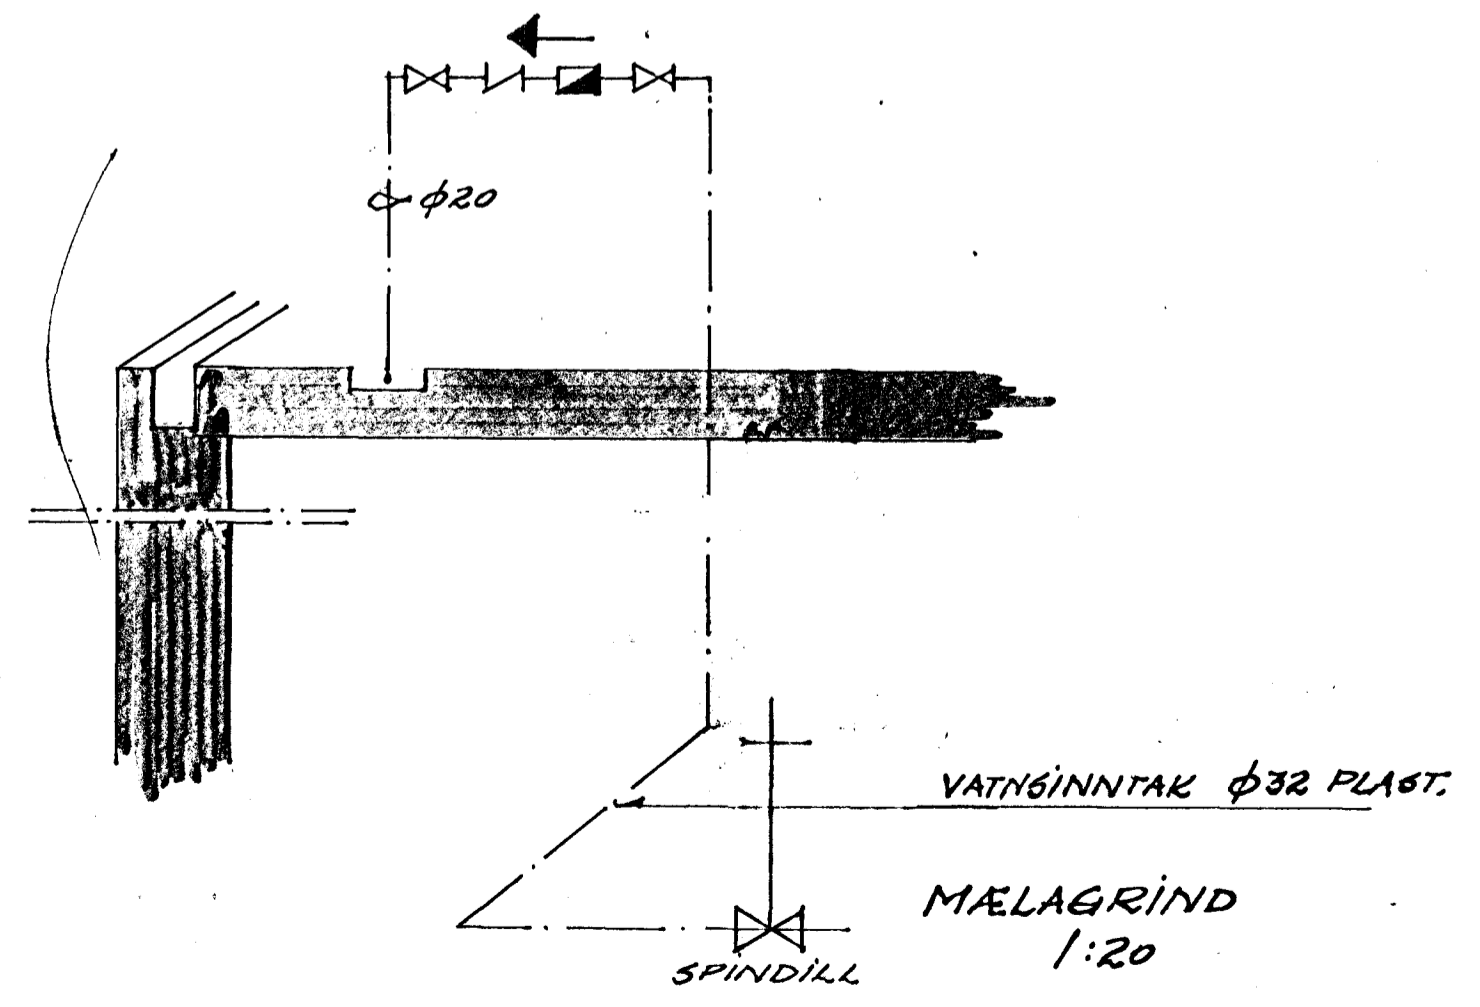


- · — · — HEITT NEYZLUVATN
- · — · — KALT NEYZLUVATN
- << — KRANI HEITT VATN
- < — KRANI KALT VATN

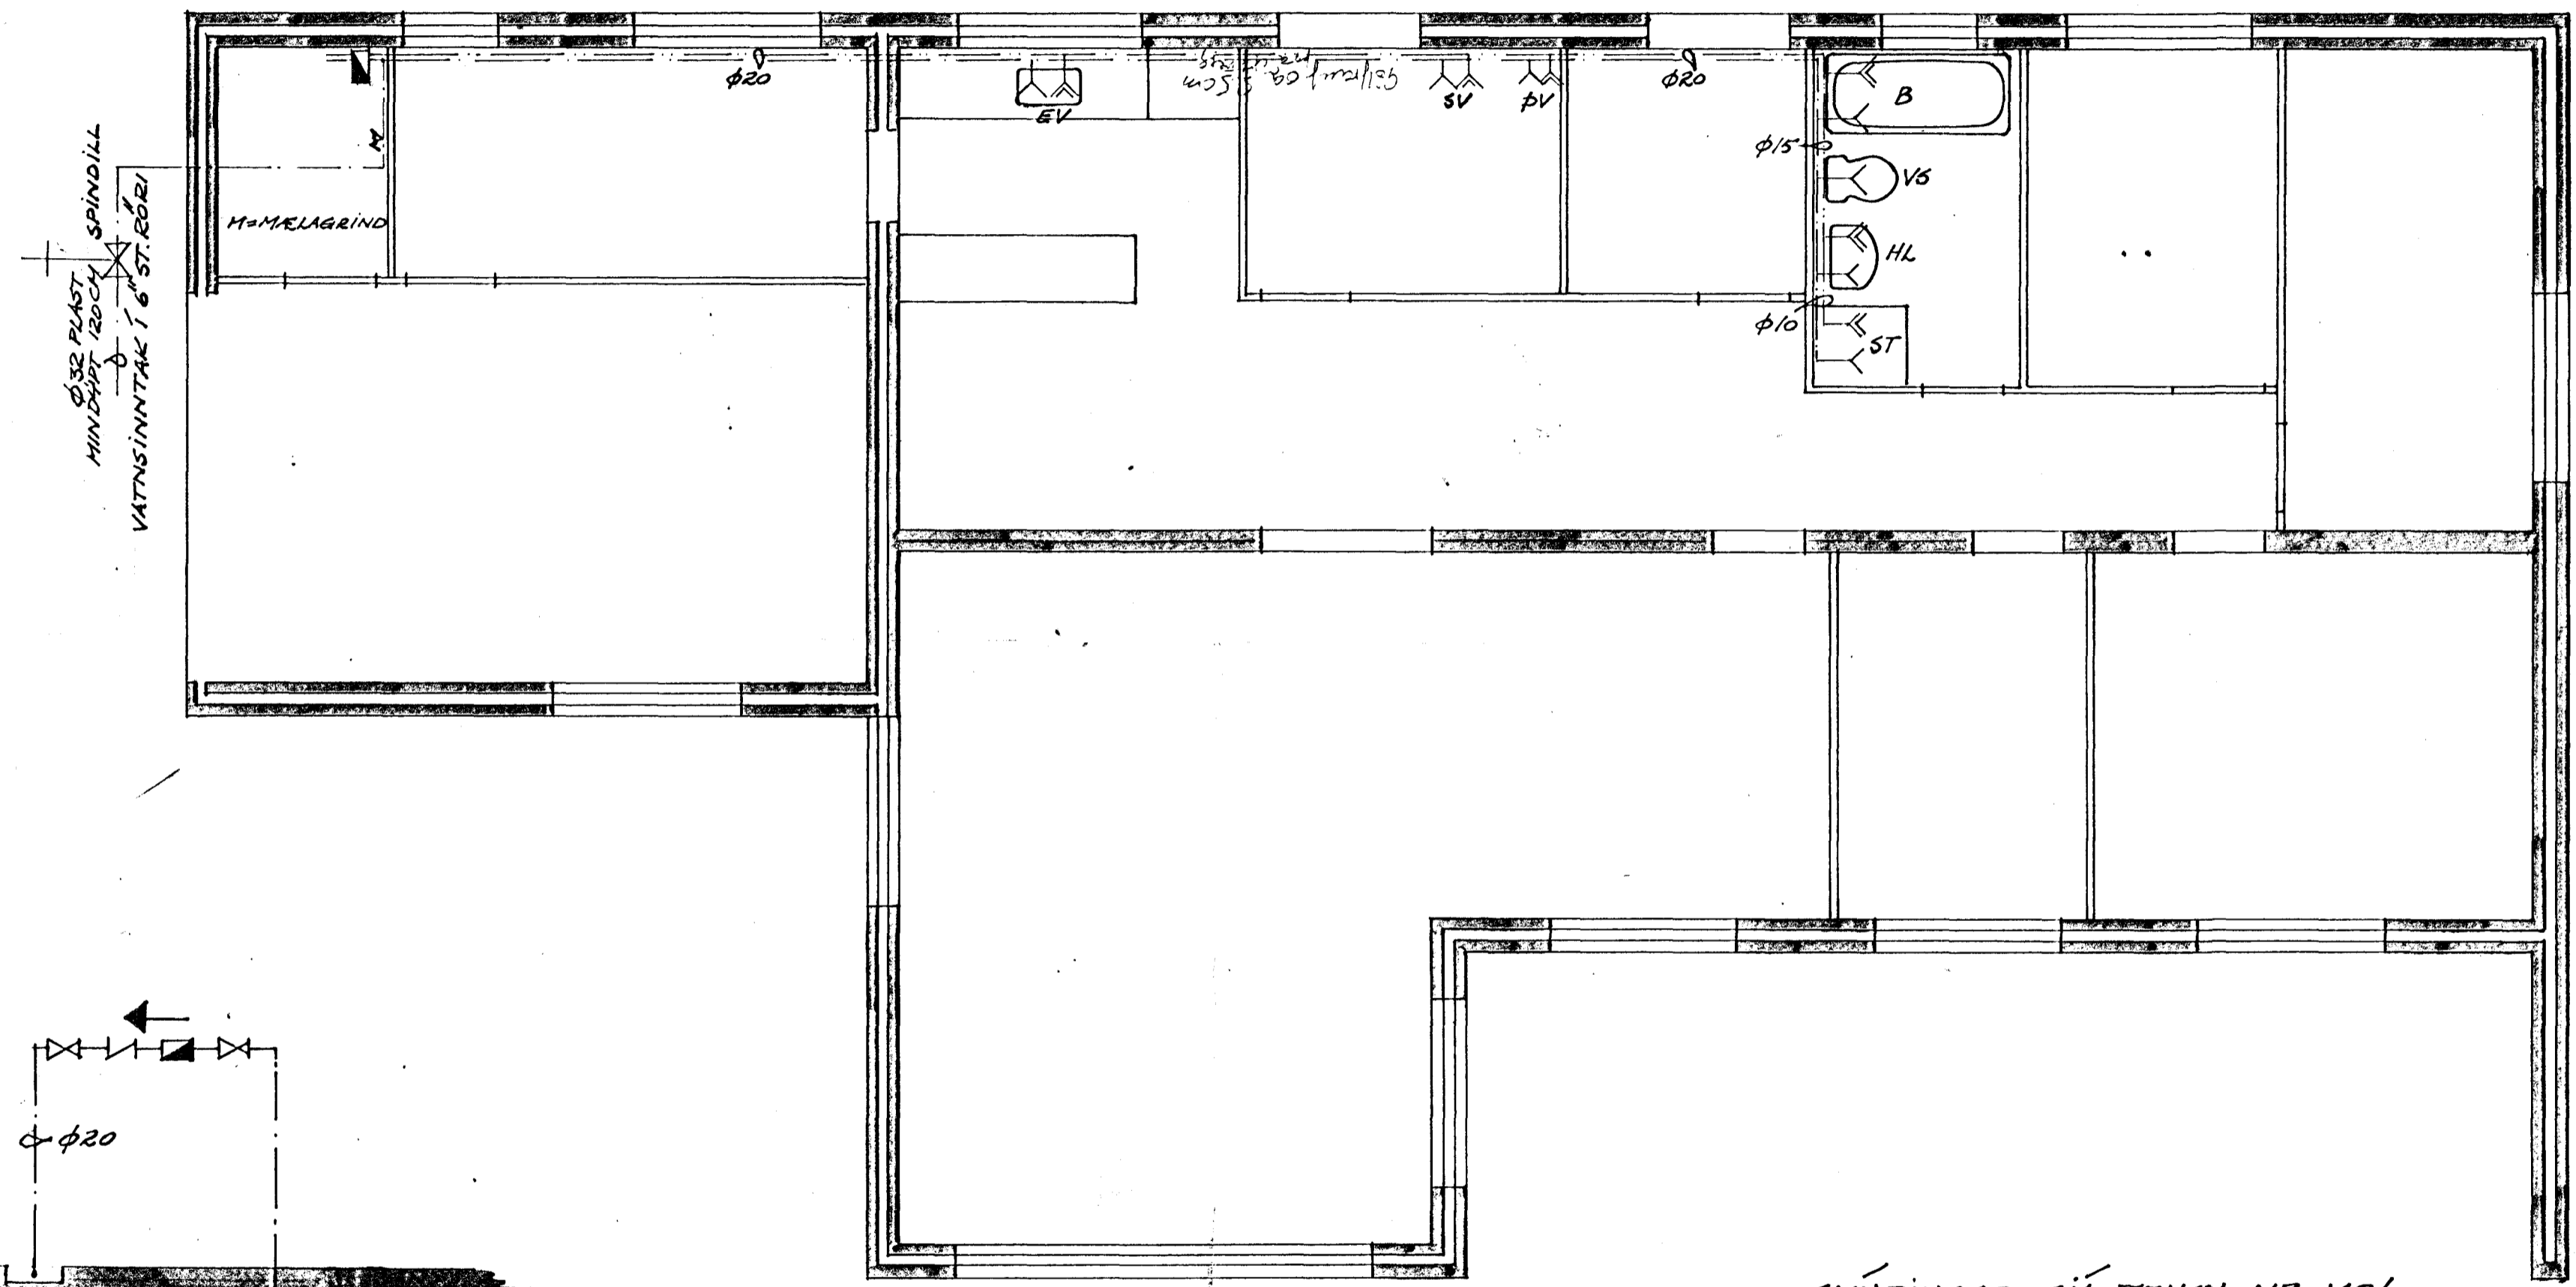

SKÝRINGAR SJÁ TEIKN NR. V86.

Heiti vatns ?

KVARÐI TEIKNISTOFA HRINGBRAUT 121 REYKJAVÍK SIMI 26340			
VERKEFNI	MA.	MA.	VERK NR.
NORÐURVANGUR 29	1:50	9-10 '72	3-72-22
HAFNARFIRÐI	DA.	TEI.	BR.
VATNSLÖGN	REIKN.	— 86	TEIKN NR.
GRUNNMUND.			V-8a

*Handwritten signature: Sveinbjörn Sturluson*