




GAFL VESTUR

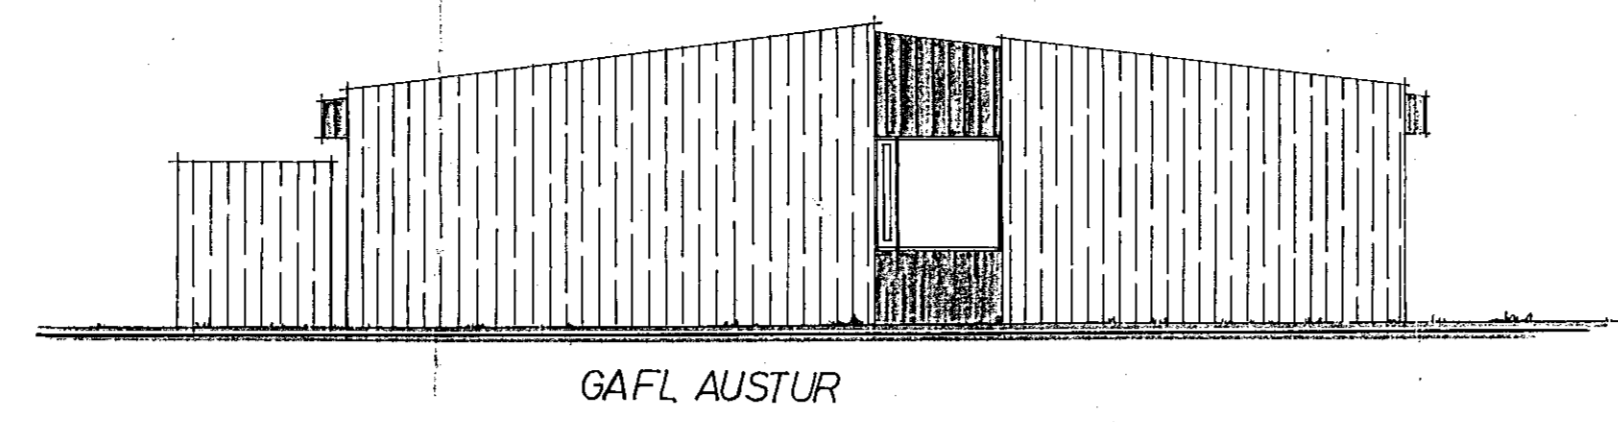


GAFL AUSTUR

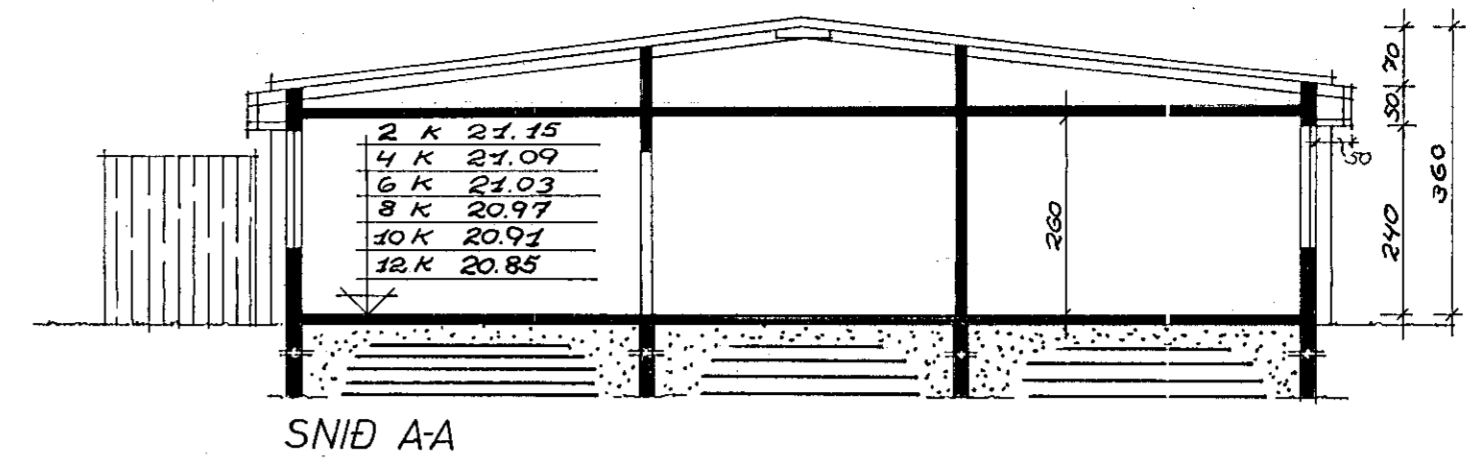



SNID AA

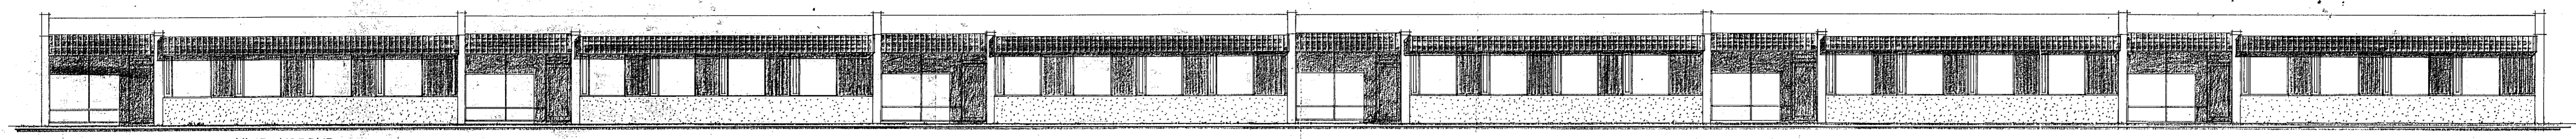

HLIÐ NORÐUR

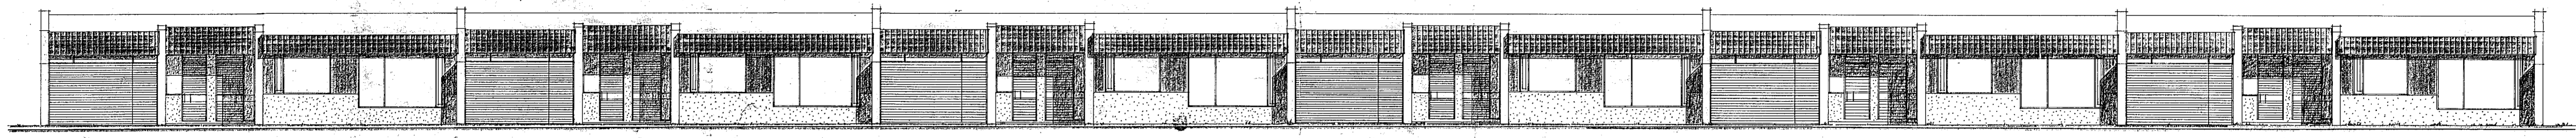

HLIÐ SUÐUR

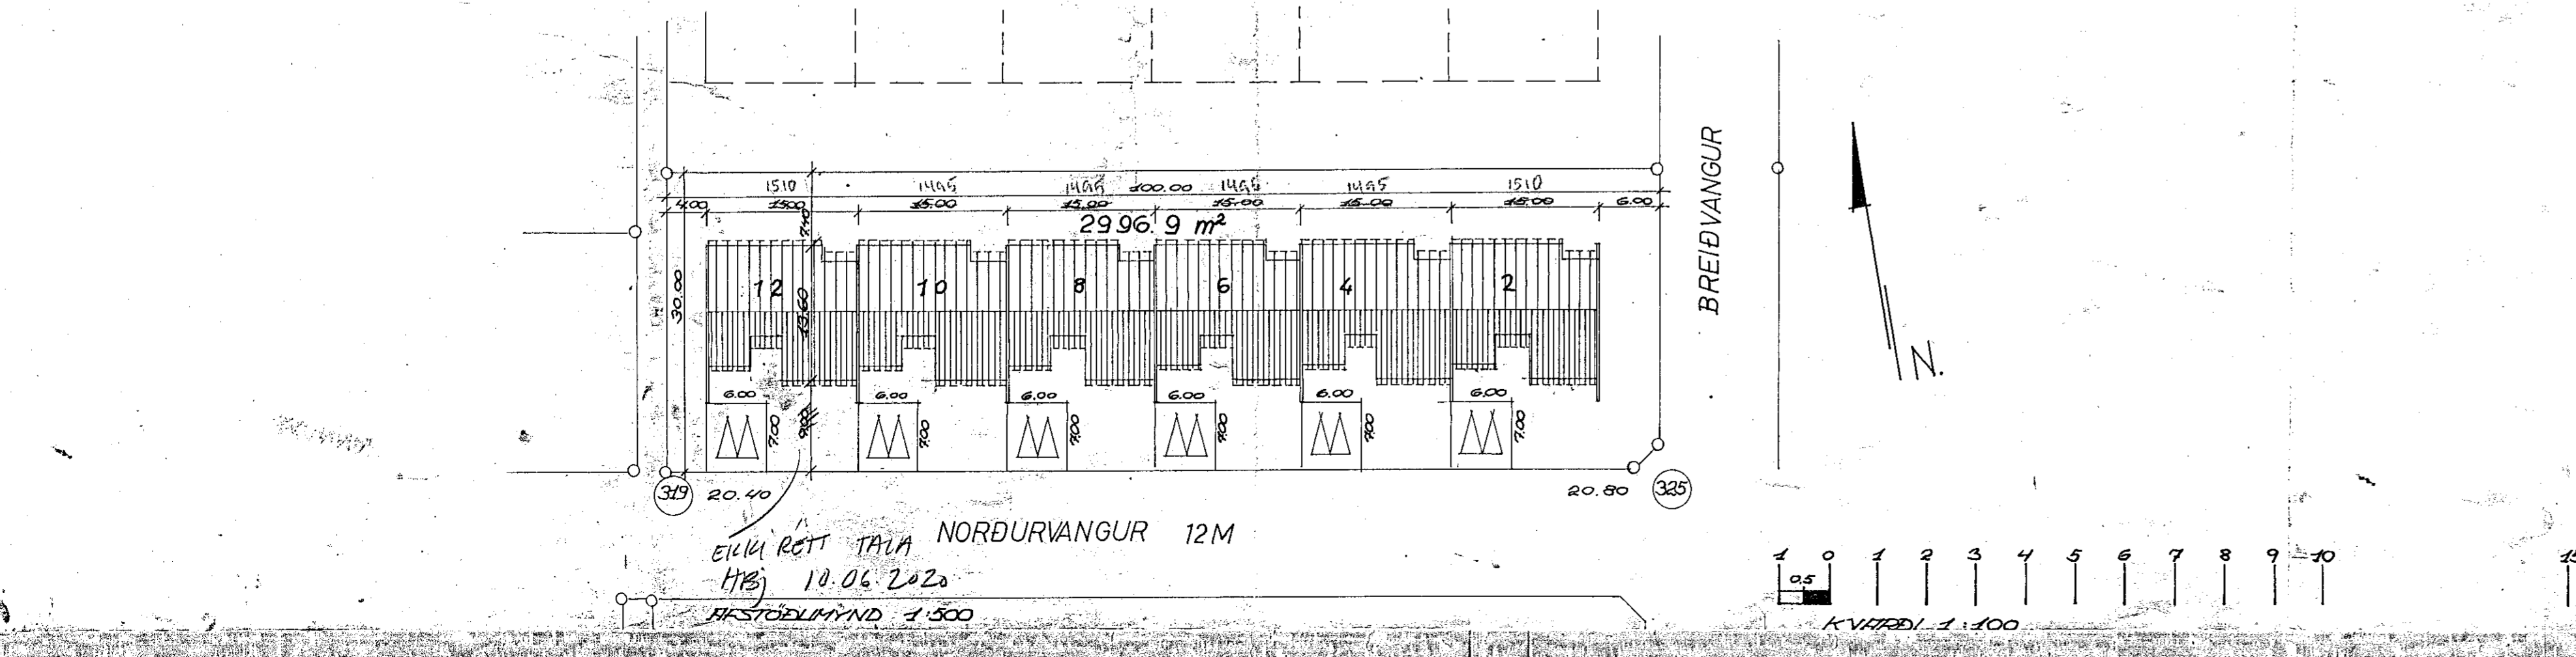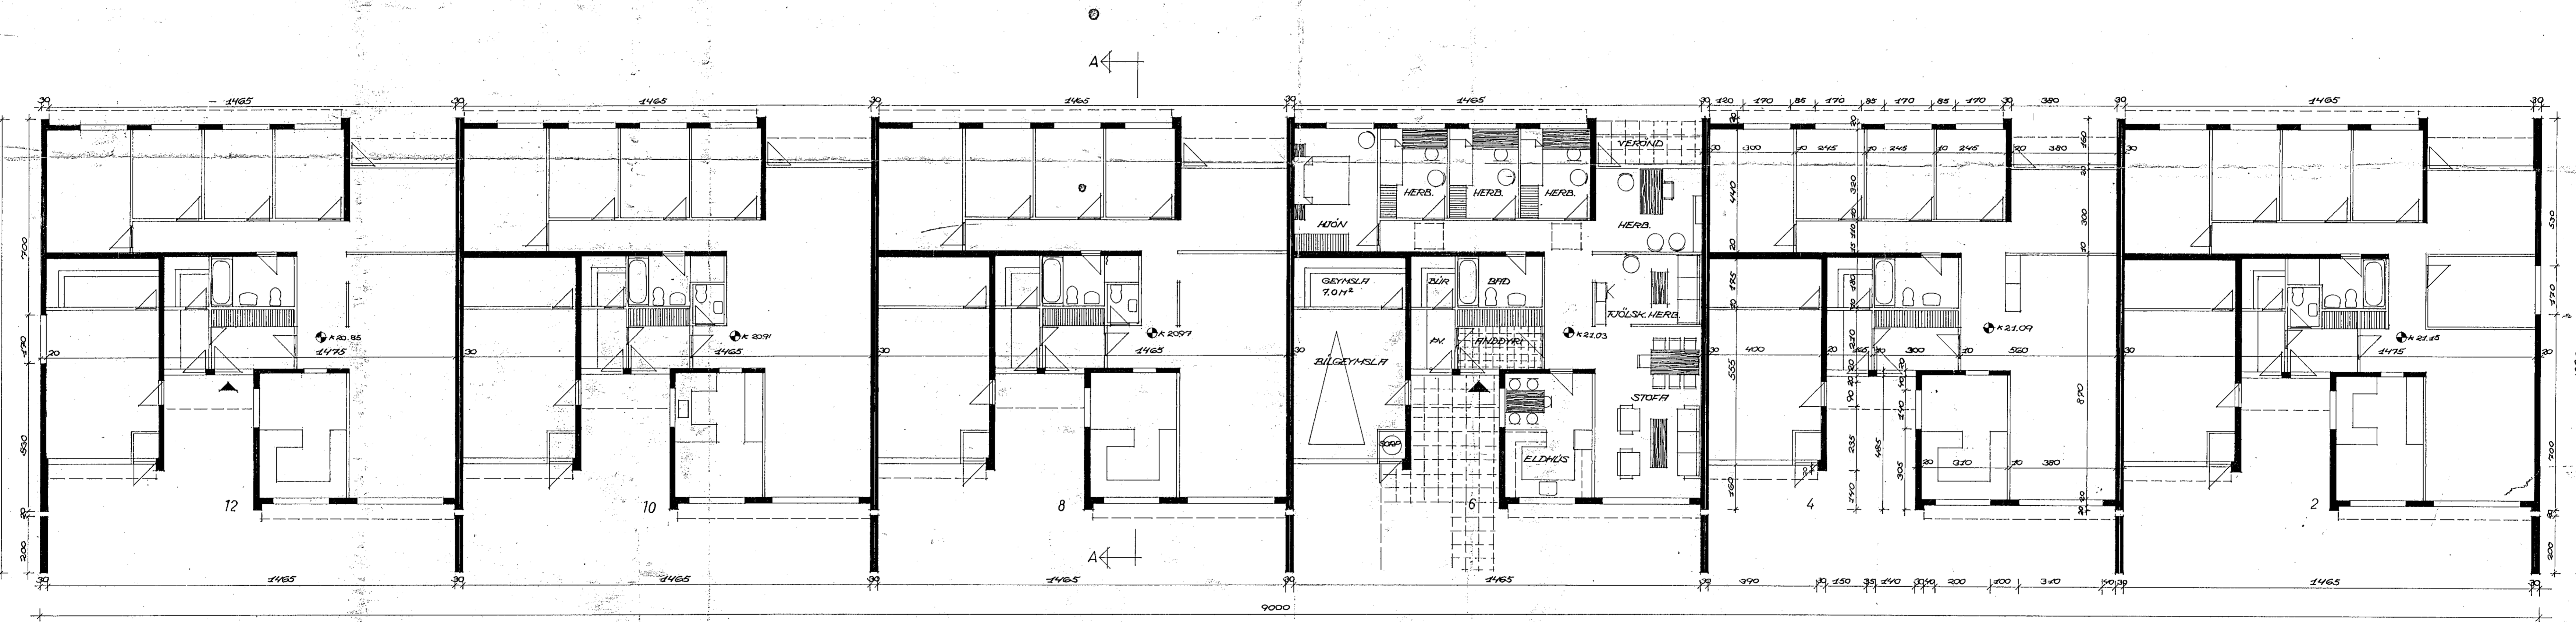

ATHUGASEMDIR:
 ÍBÚÐ: NETTÓ 125M²
 ÍBÚÐ: BRÚTTÓ 141M²
 BÍLGEYMSLA: BRÚTTÓ 33M²
 ÍBÚÐ + BÍLGEYMSLA: 174M² BRÚTTÓ
 LÖÐ: 2996,9M²

RAFMAGNSHITUN ER FYRIRHUGUÐ.

NR 12

KVARDI TEIKNISTOFA HRINGBRAUT 121 REYKJAVÍK SÍMI 26340

VERKEFNI	NORDURVANGUR 2,4,6,8,10,12	MÁL	1:100 1:500	VERK NR	3-72-27
		DÁT.	29.11.72	BR.	
GRUNNMYND, ÚTLIT, SNID, AFSTÖÐUMYND					1-A-1

Handwritten signature