



NORÐURVANGUR.

AFSTADA 1:500

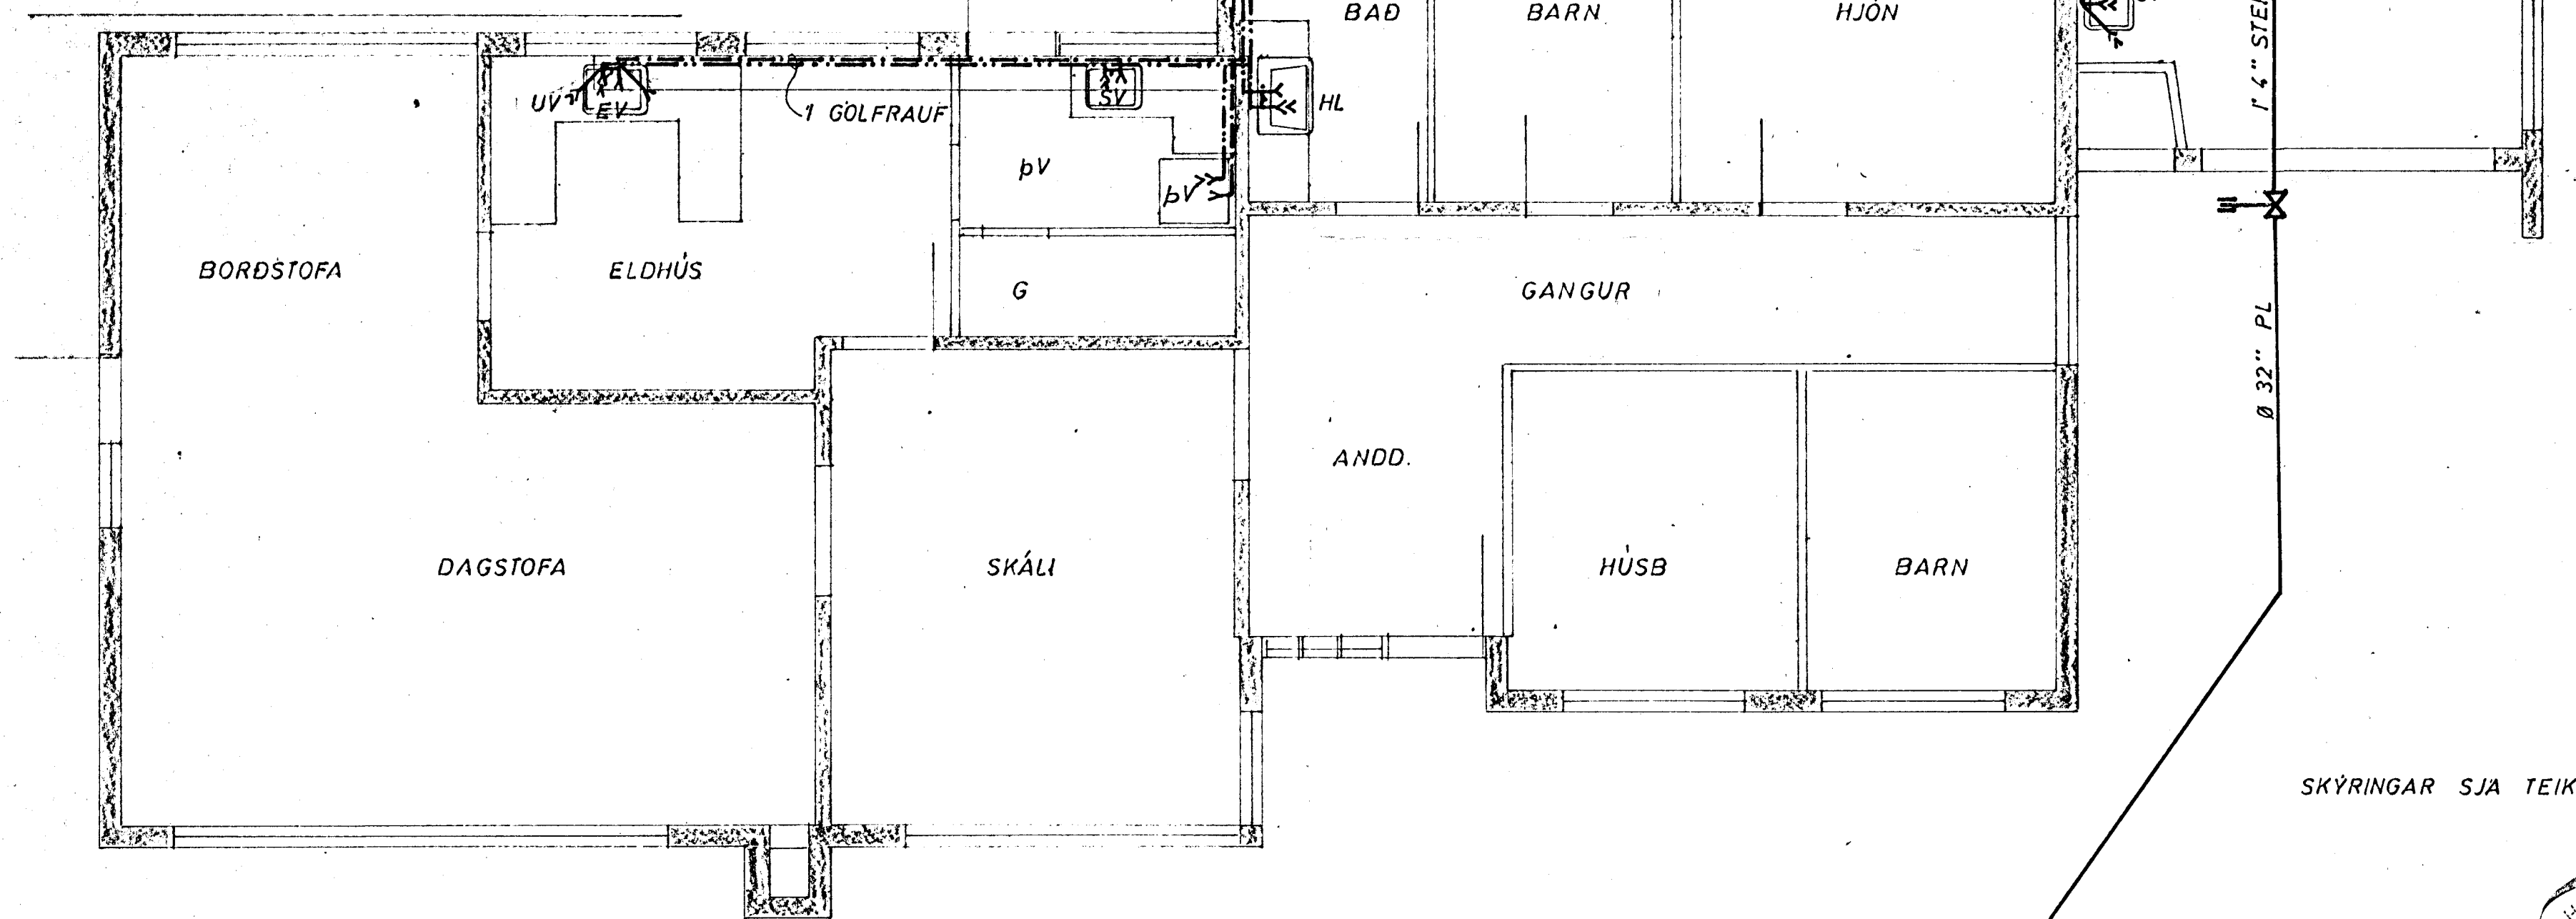

GRUNNMYND 1:50

SKÝRINGAR SJA TEIKN. NR. 7.

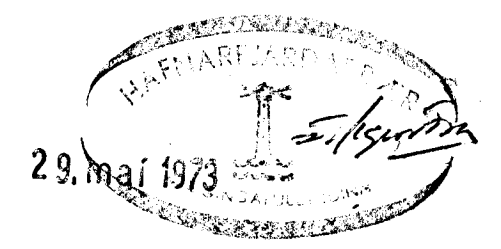

NORÐURVANGUR 30 HAFNARF.	MÆLIKVARÐI - 1:50 1:500	VERK 7230	TEIKN NR 6
VATNSLÖGN GRUNNMYND OG AFSTADA	Hannað: Teiknað: JB	Yfirfarið: Samb: JB	DAGS DES '72
JÓHANN GUNNAR BERGÞÓRSSON VERKFR MVFI KÖLDUKINN 9 - HAFNARFIRDI - Sími 52895	BREYTT		

344