




SNID 2-2 x 1:20

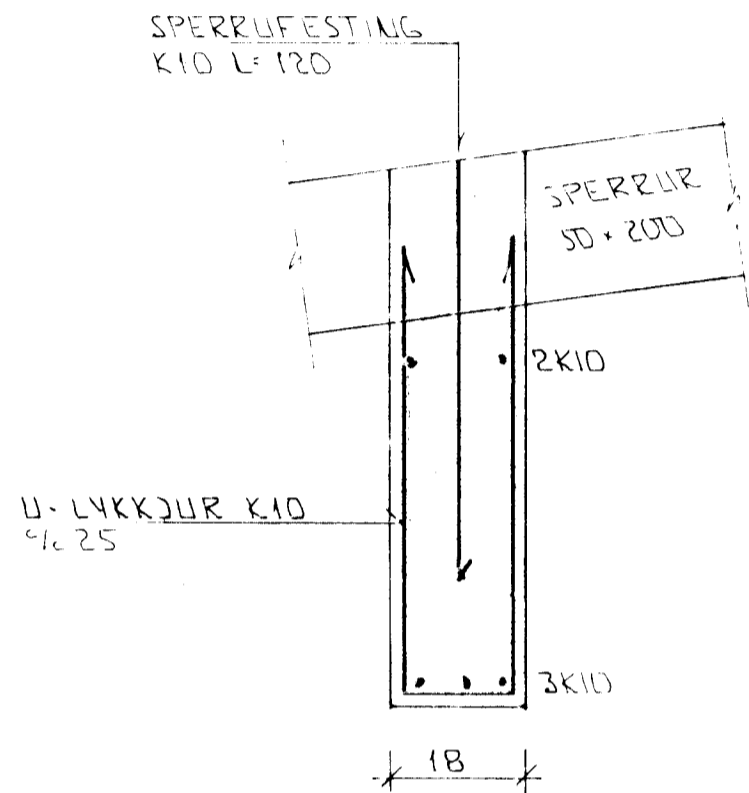


SNID 3 x 1:10

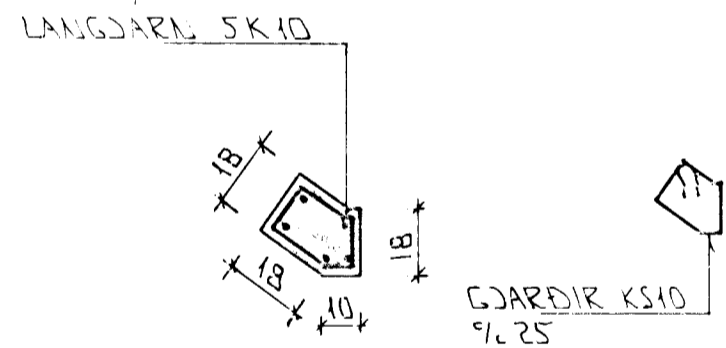


SÚLA S1 x 1:20

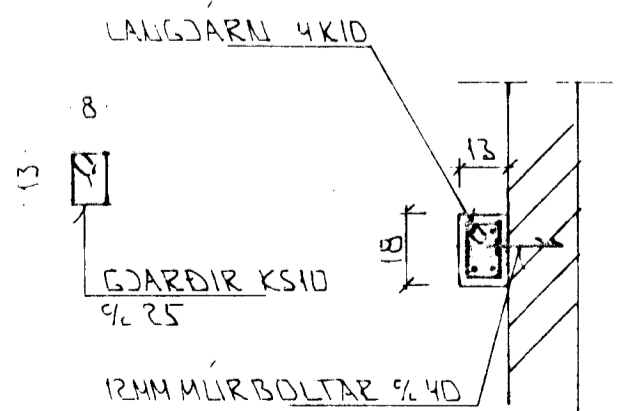


SÚLA S2 x 1:20

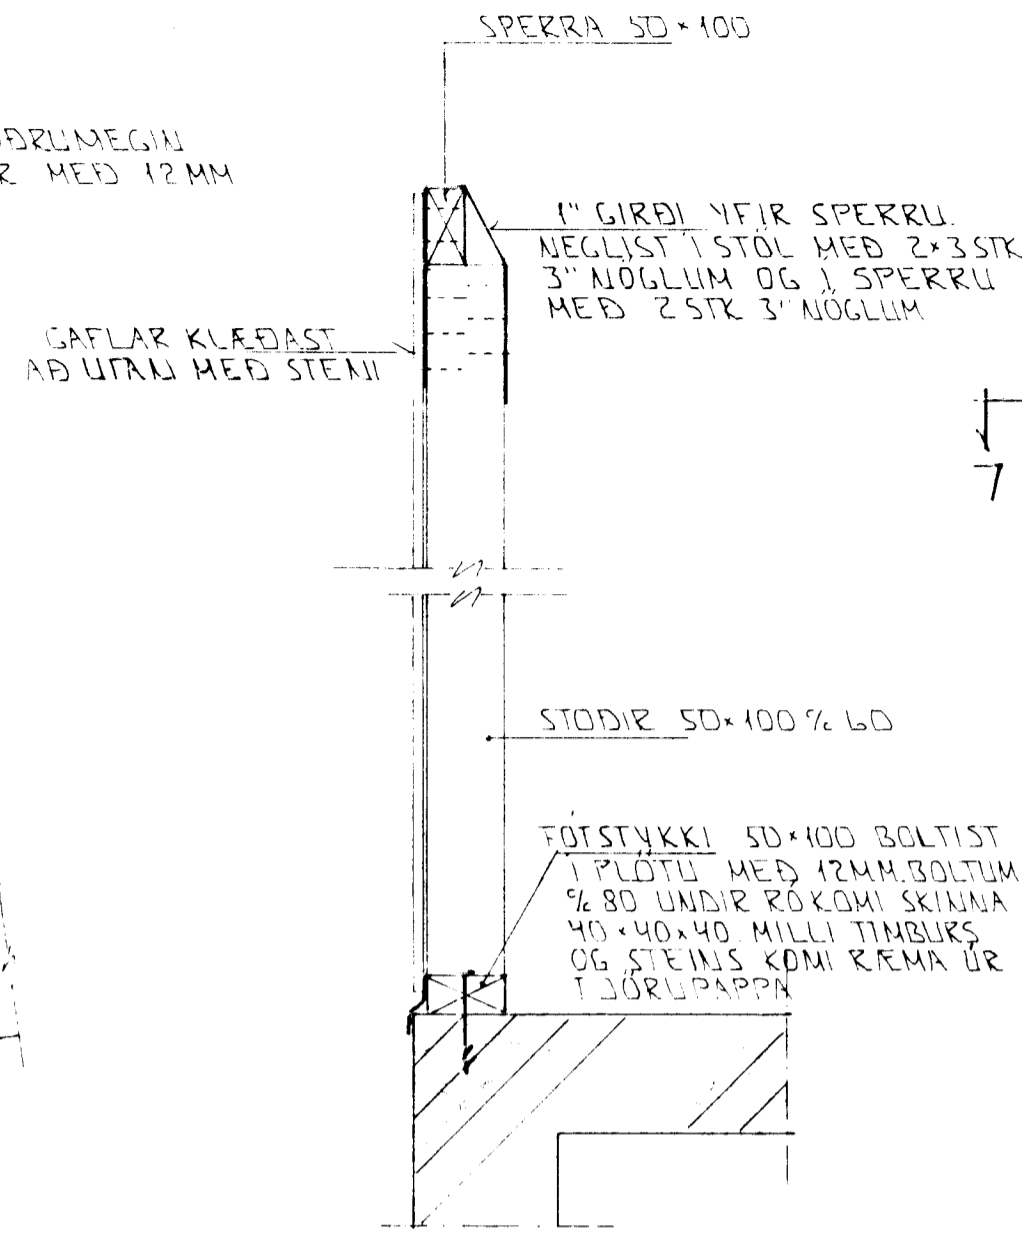


SNID 6 x 1:10

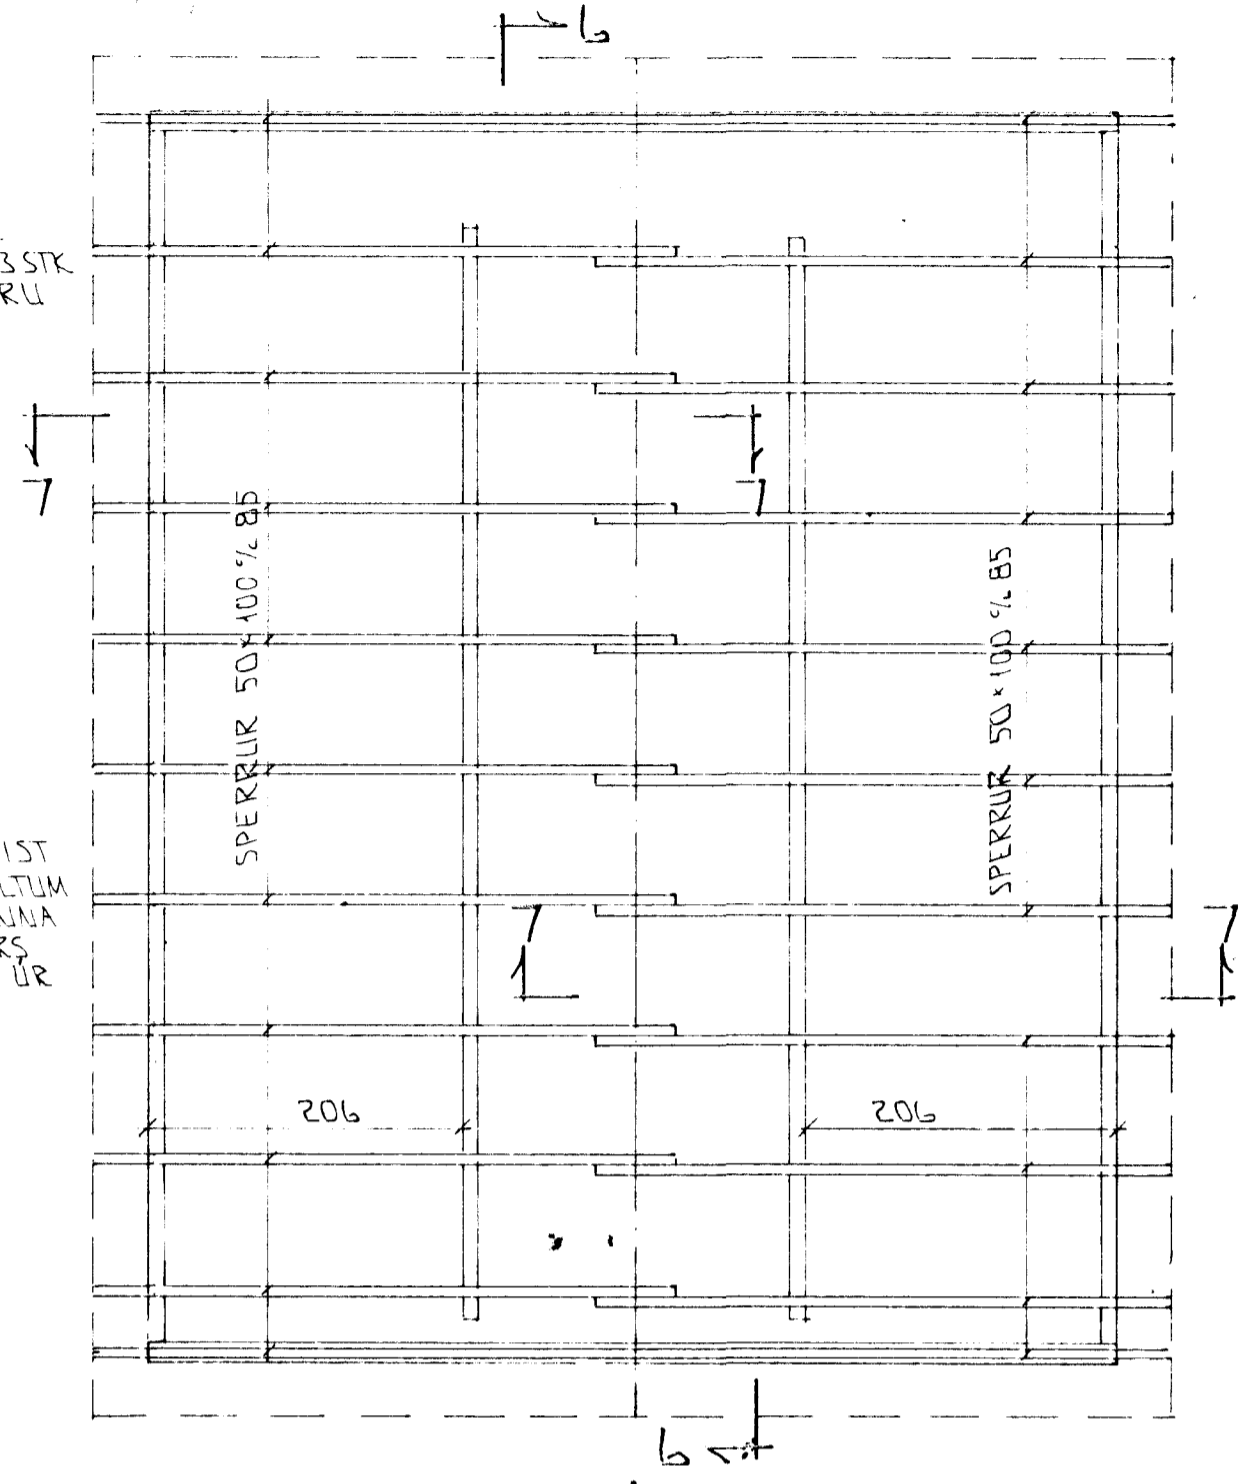

GRUNNMUND BILGEYMSLA x 1:50

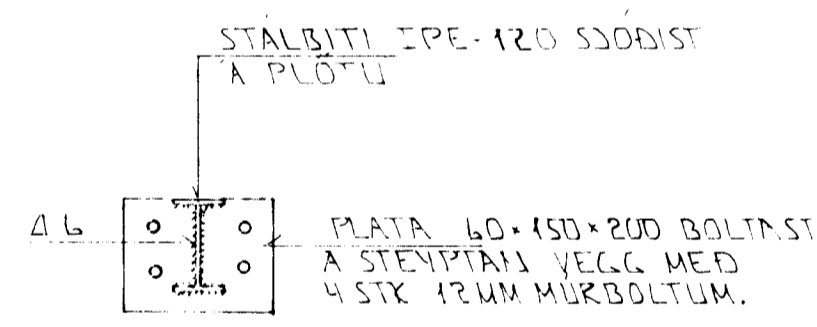

BITAENDI Á VEGG x 1:10

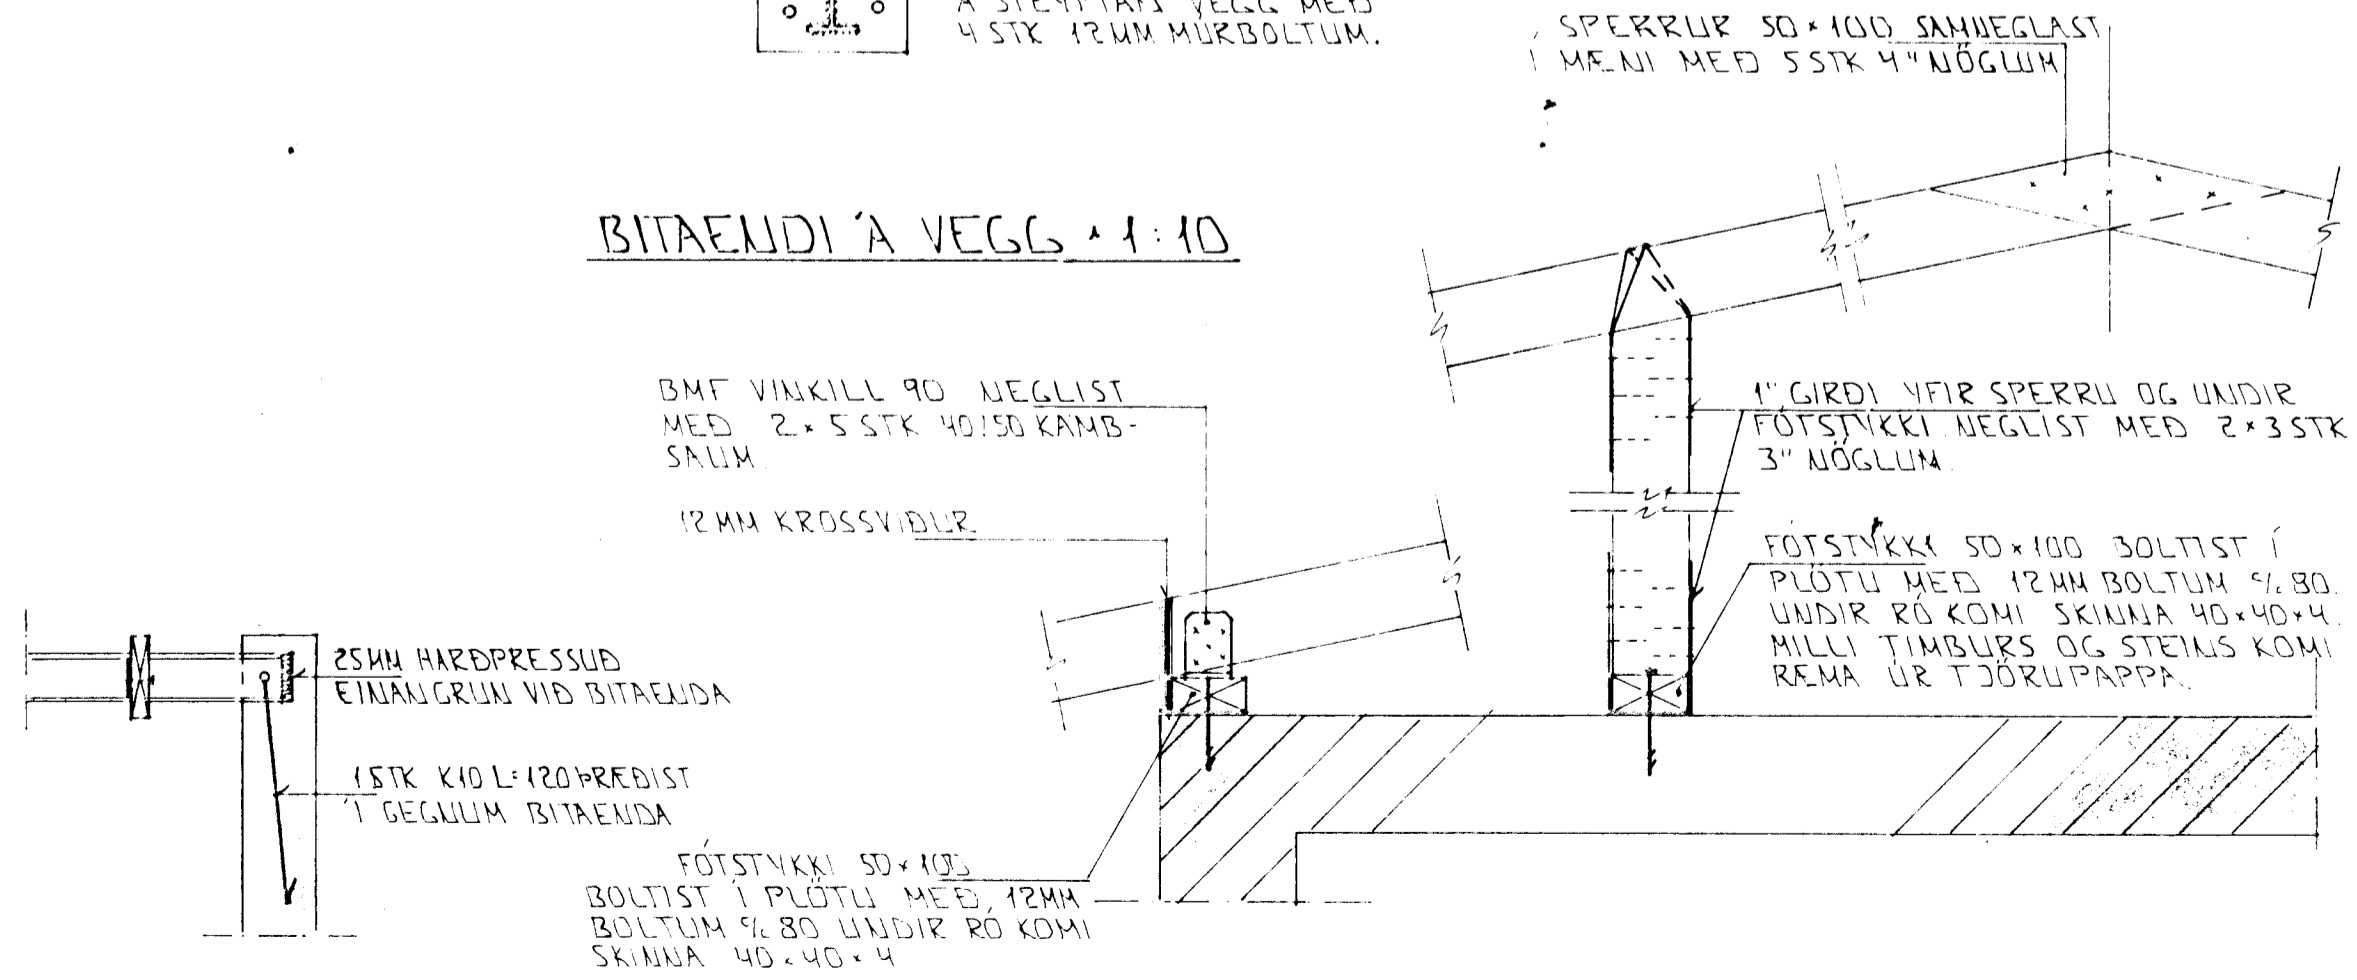

BITAENDI Í VEGG x 1:20

SNID 7-7 x 1:10

01 JUNI '96 STEYPTAR SÚLUR OG BITI  
BR: DAGS. ÉÐLI BR. SIGN

NORÐURVANGUR 31 HAFNARFIRÐI

SNID Í SÓLSTOFU  
PAKVIKKI BILGEYMSLU - SNID

HKV x 1:10 x 1:20 x 1:50  
DAGS MAÍ '96  
VERK NR 9606  
TEIKN NR 1-03  
HANNAD  
TEIKNAD GJK  
YFIRFARIÐ

