

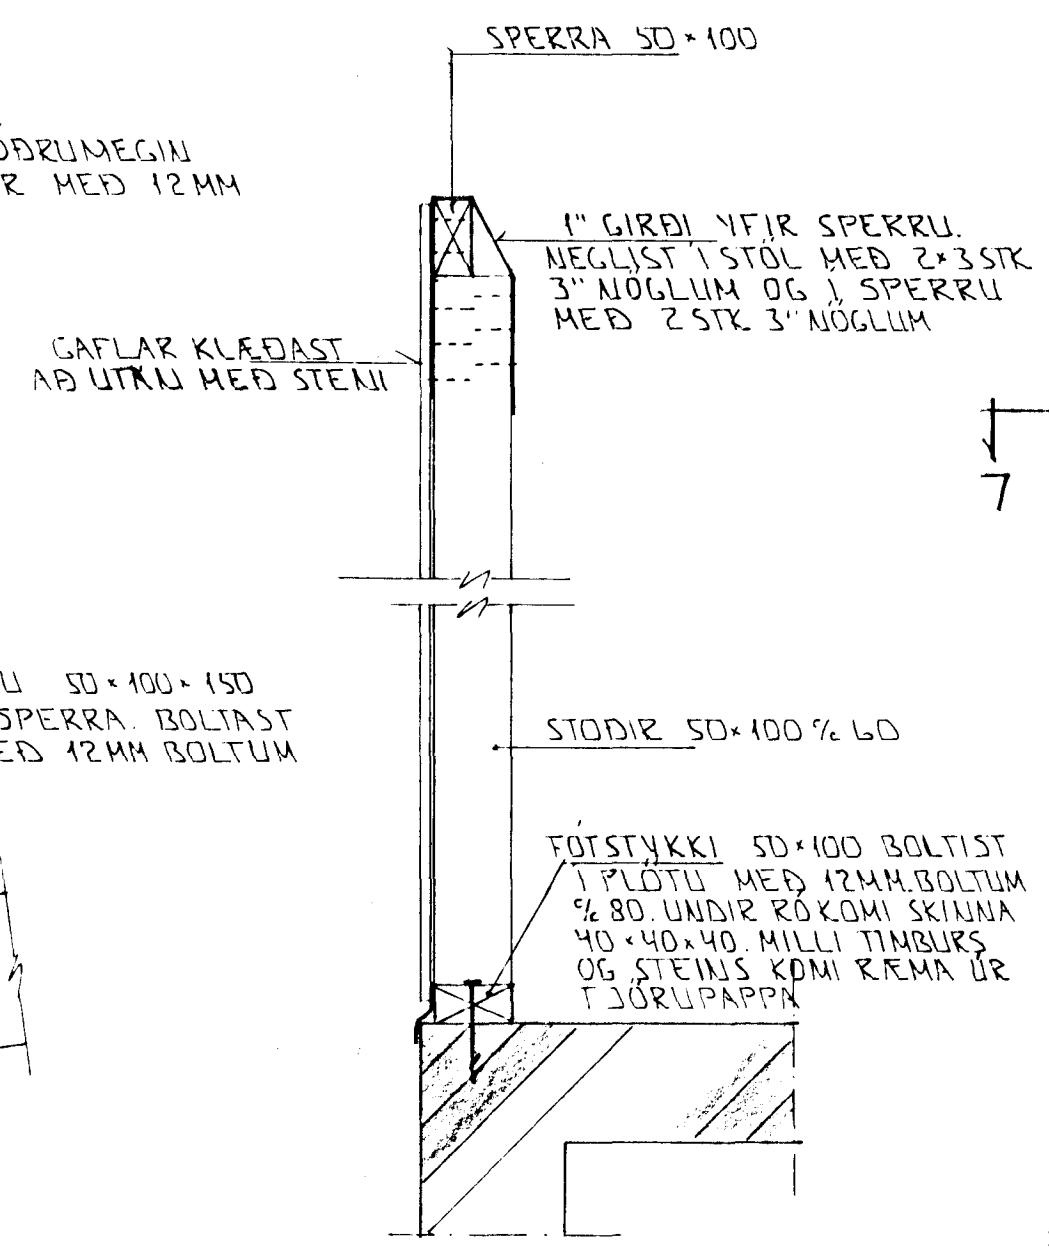



SNID 2-2 x 1:20

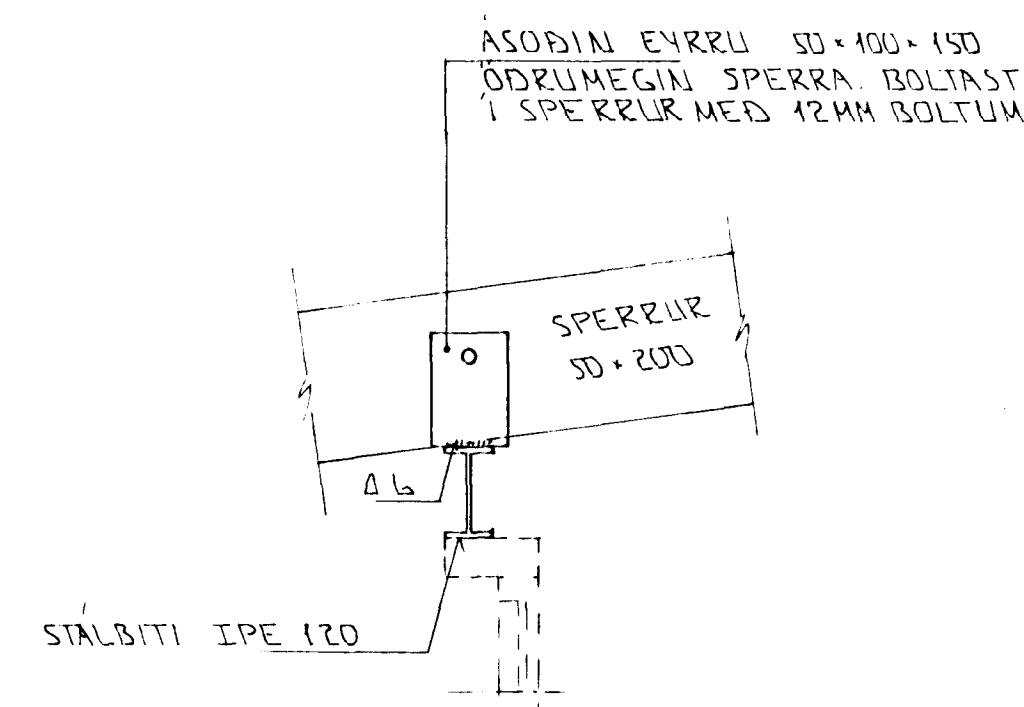


SNID 6 x 1:10

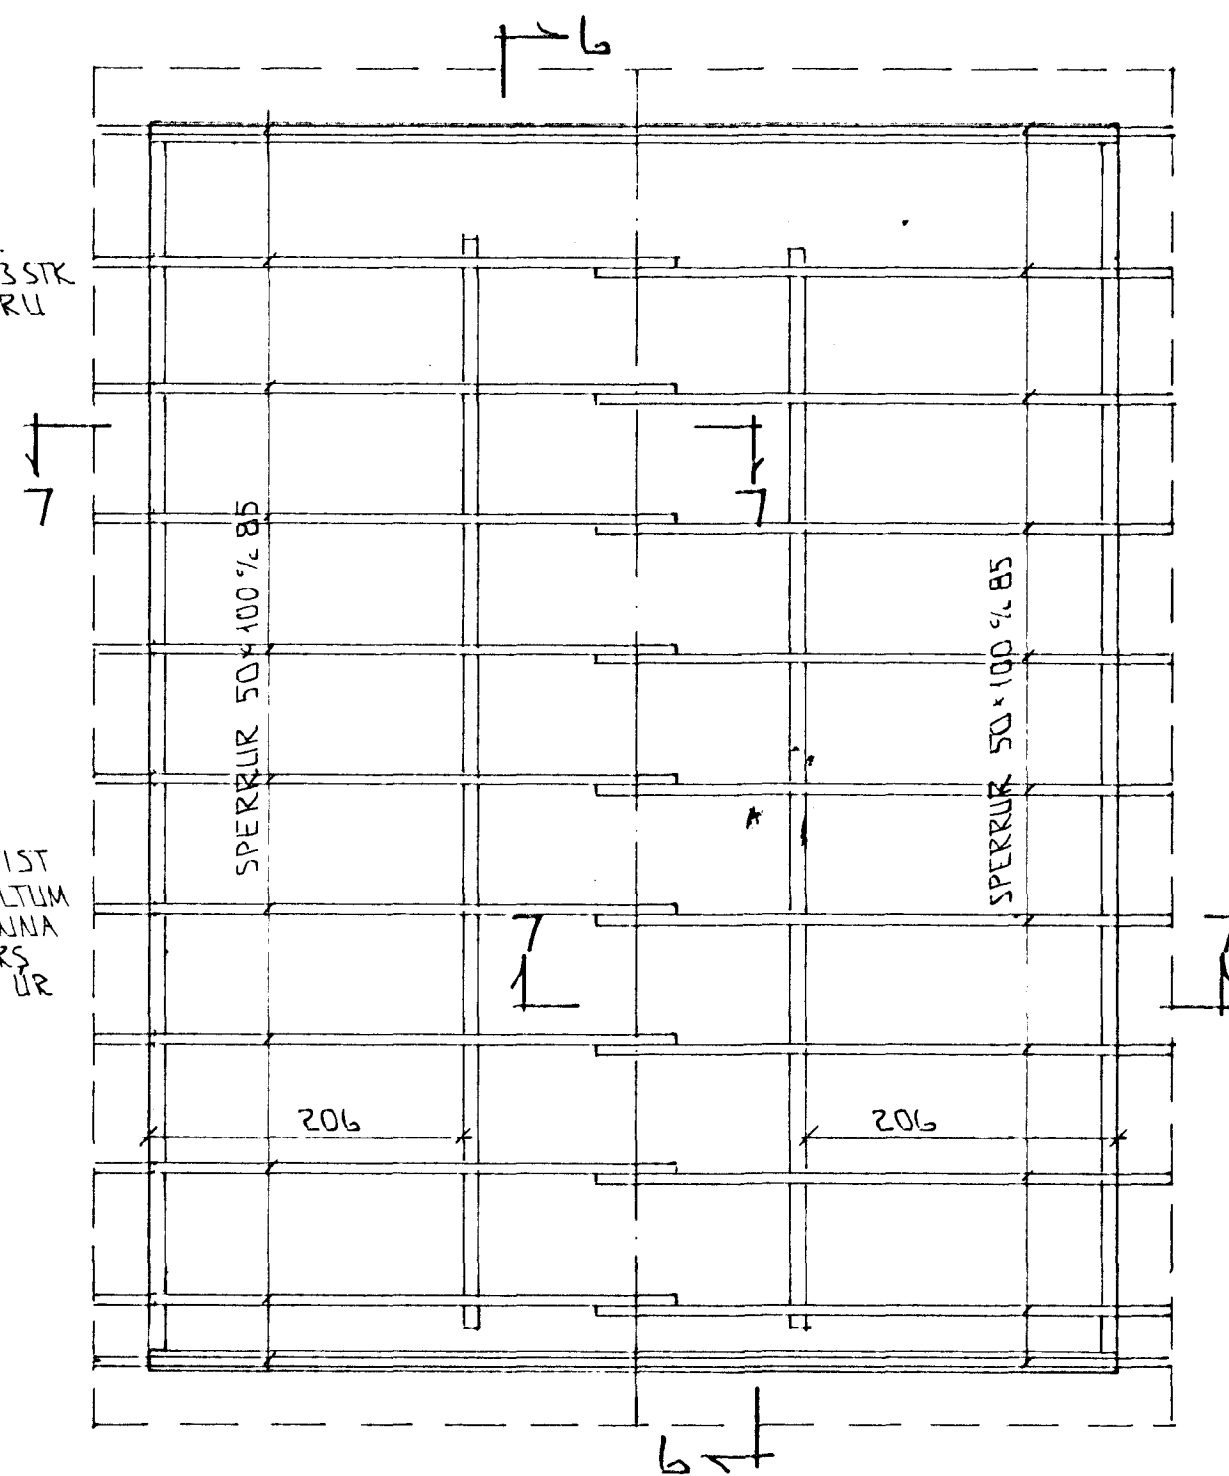

SNID 3 x 1:10

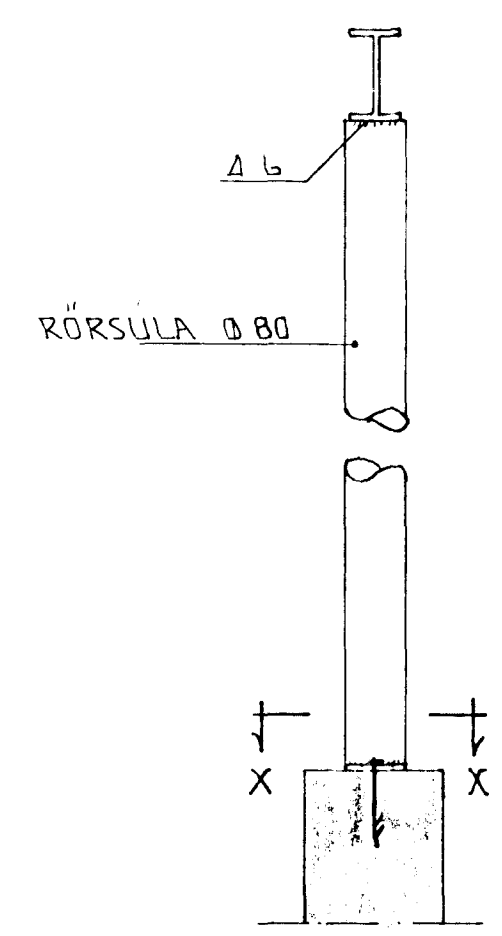


SNID 4-4 x 1:10

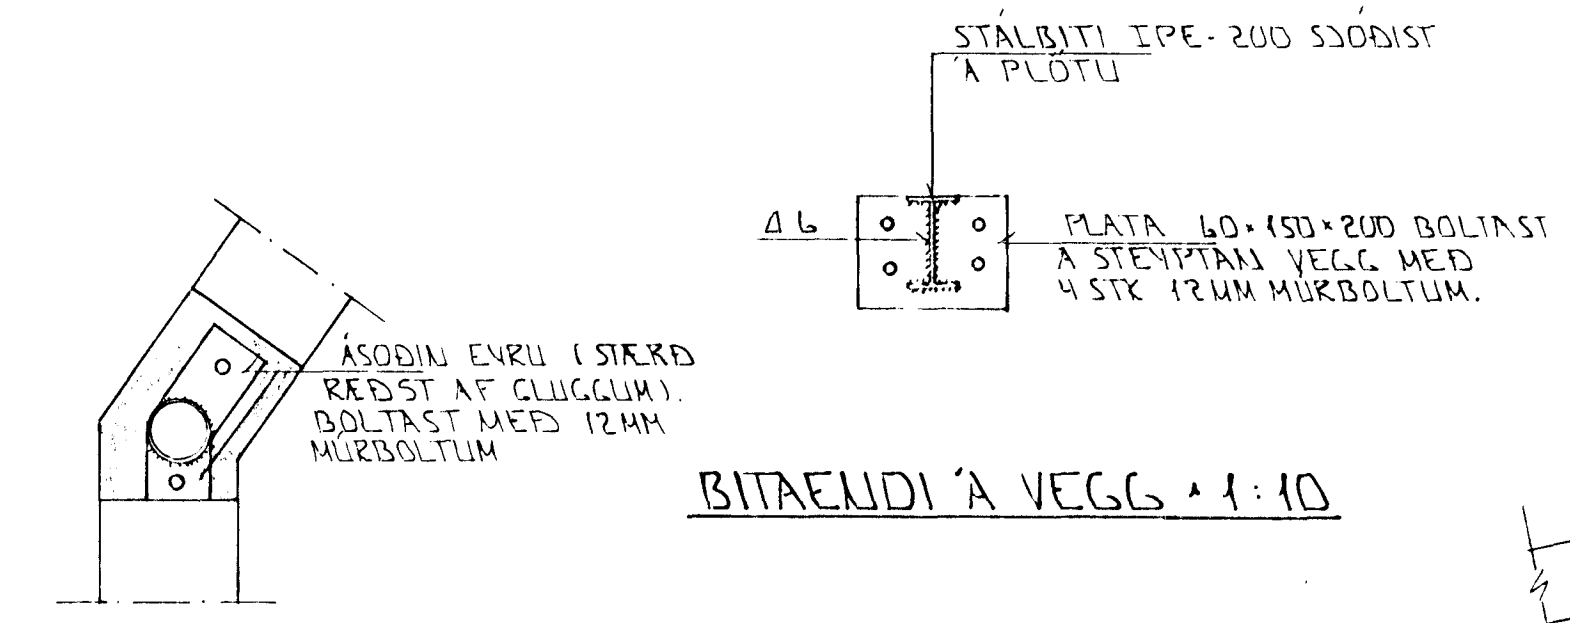


SNID X-X x 1:10

BITAENDI Á VEGG x 1:10

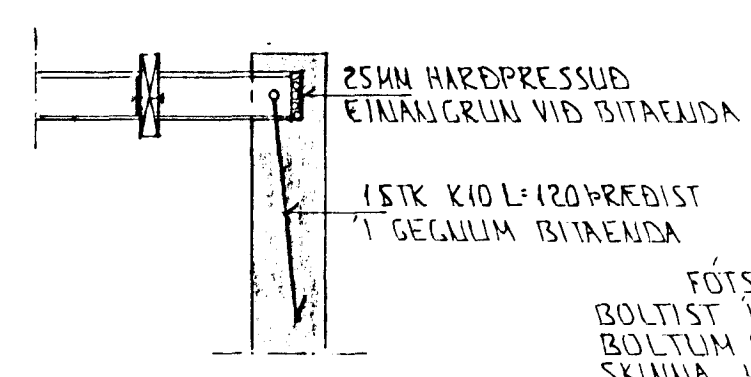


BITAENDI Í VEGG x 1:20

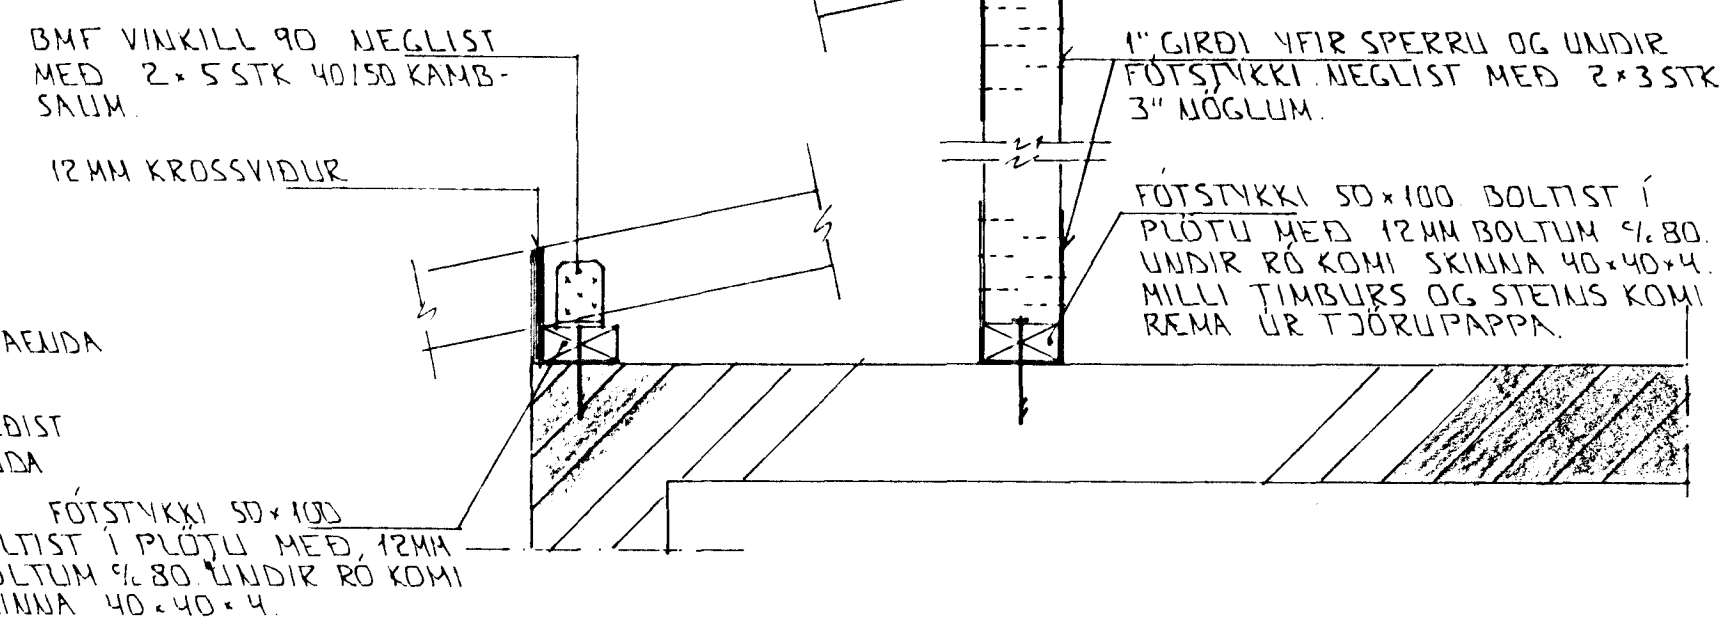

SNID 7-7 x 1:10

GRUNNMÝND BILGEMSLA x 1:50

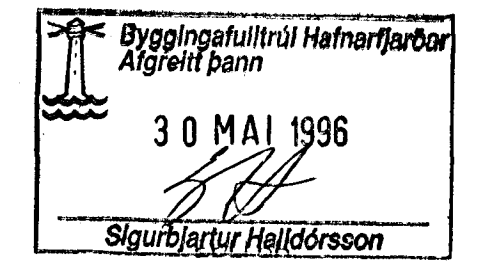

BR. DAGS. SIGN.

NORÐURVANGUR 31 HAFNARFIRÐI

SNID Í SÓLSTOFU PAKVIRKI BILGEMSLA - SNID

HKV x 1:10 x 1:20 x 1:50
DAGS. MAÍ '96
VERK NR. 9606
TEIKN NR. 1-03
HANNAD
TEIKNAD
YFIRFARIÐ