

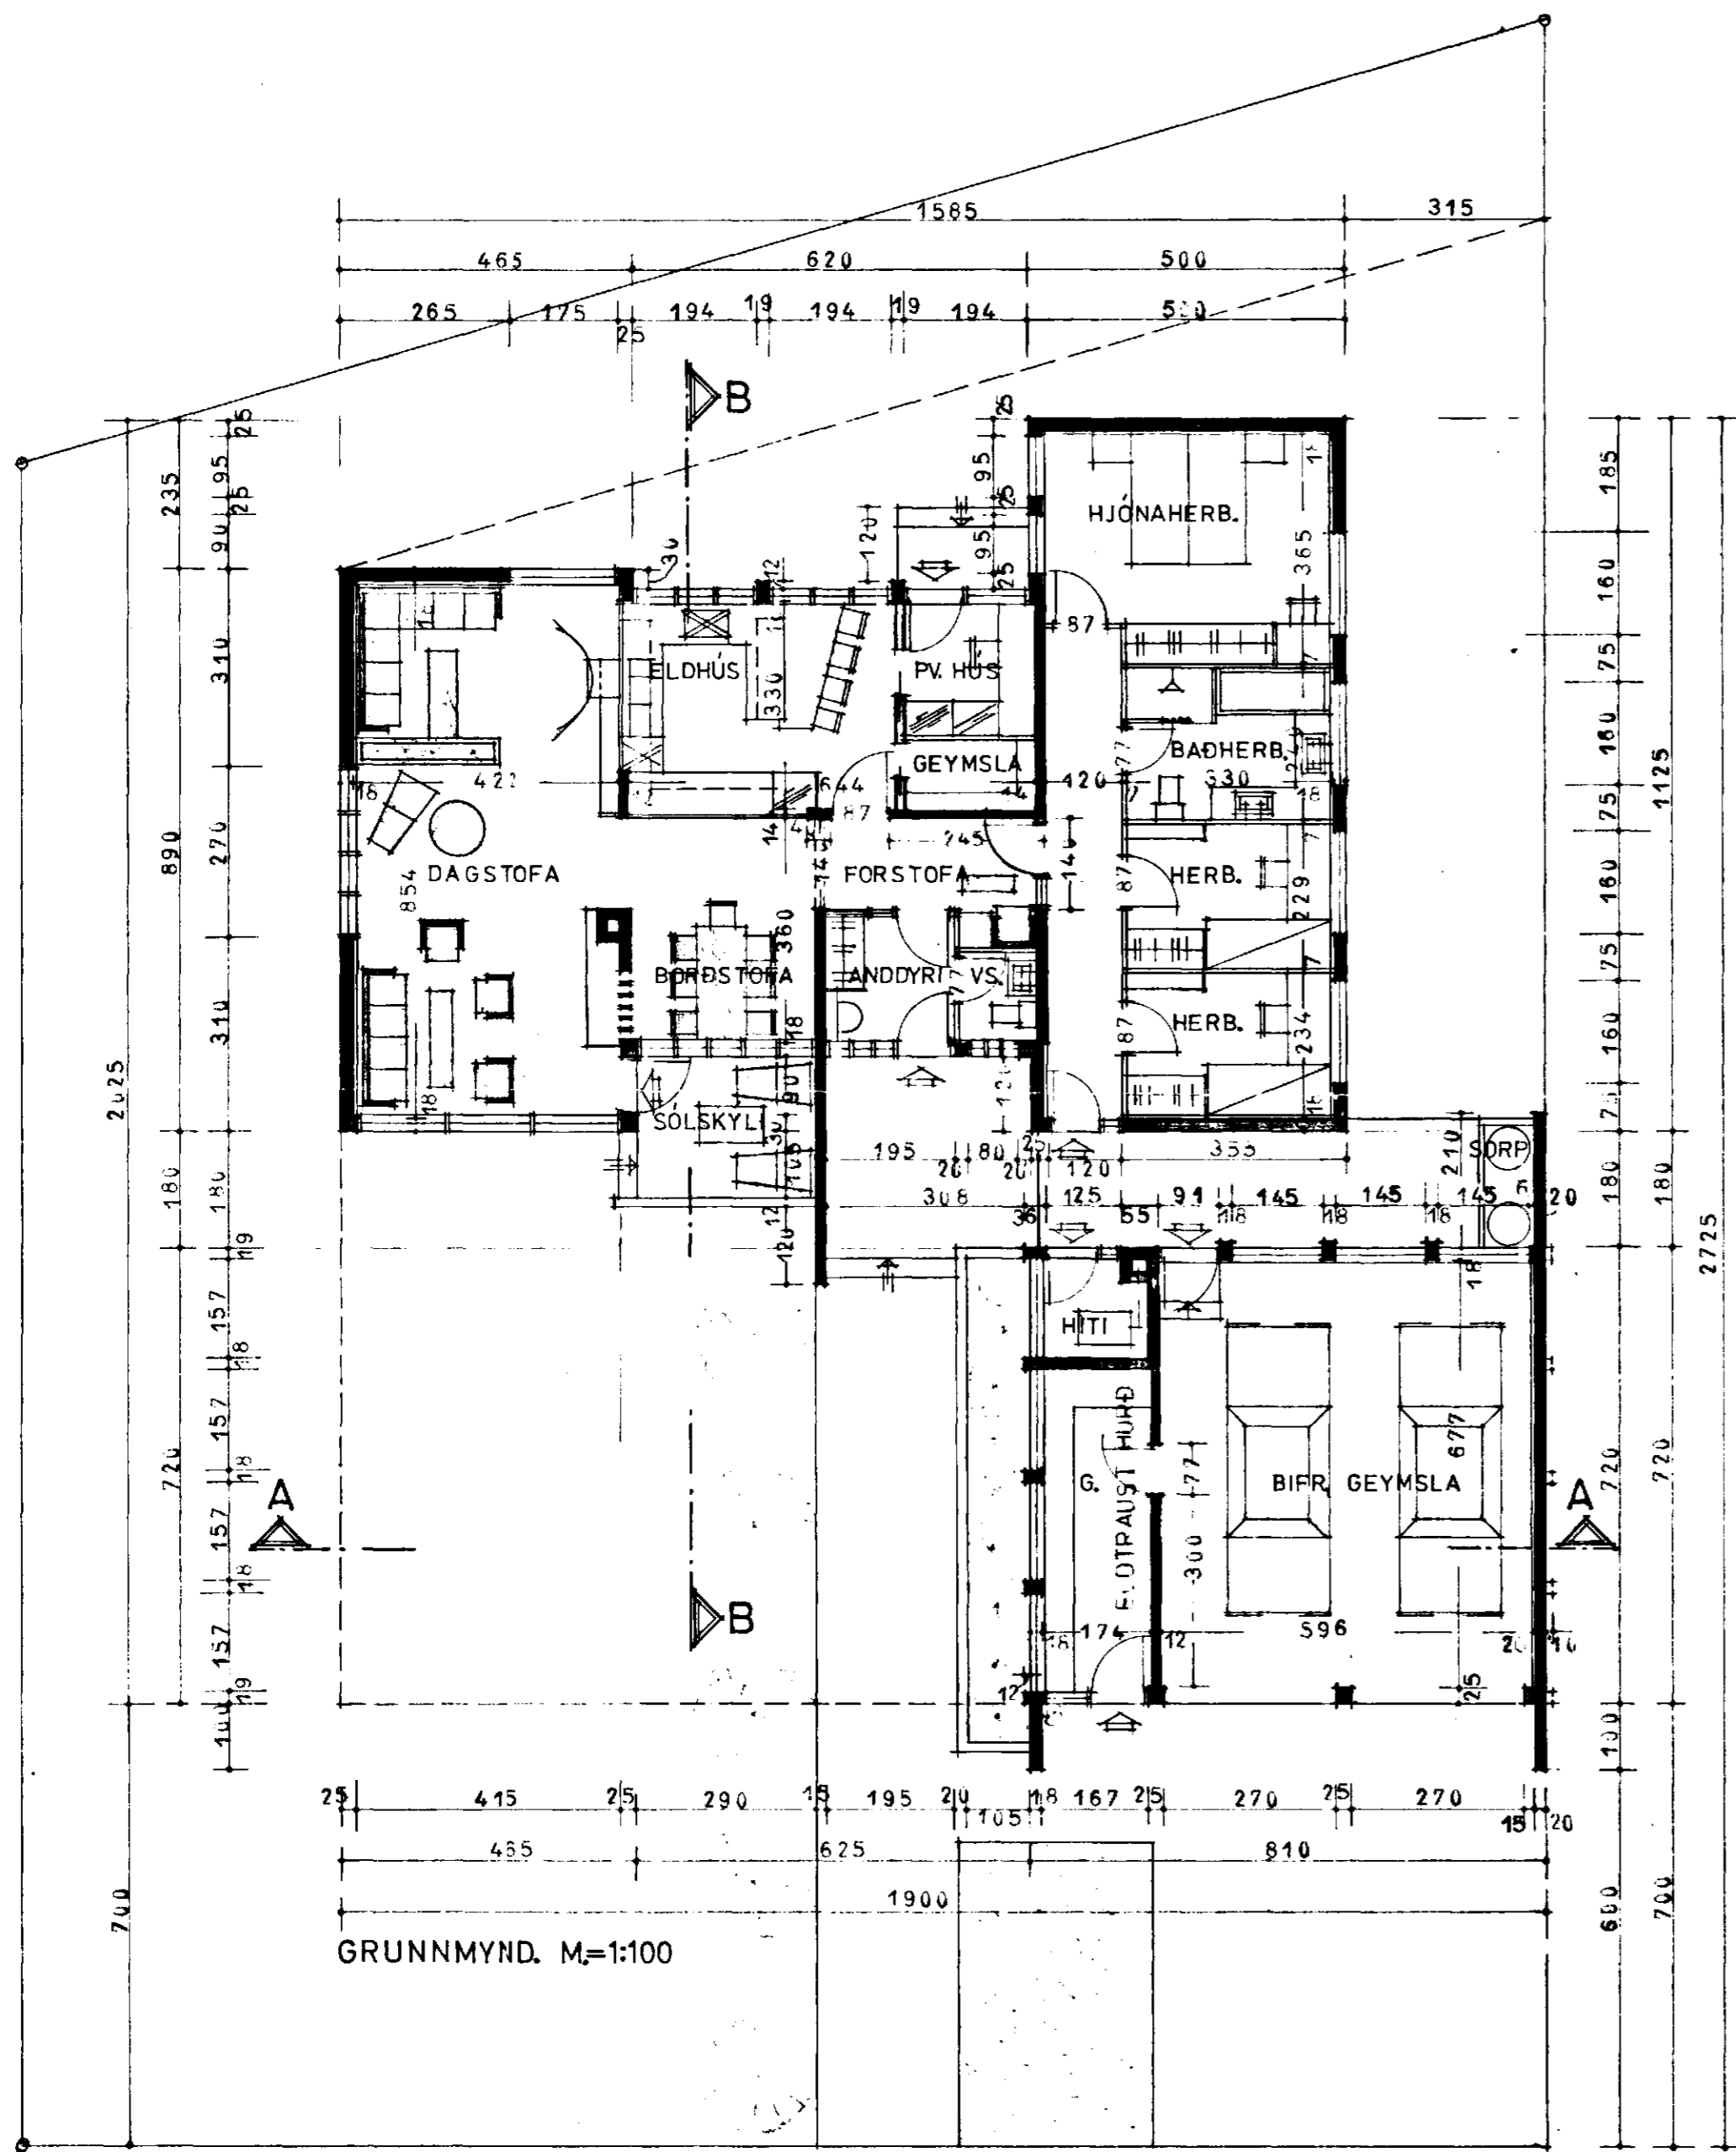


Skjal 6 fundi bygginga-  
ráðs p. 18. 10. 1972  
fl. BYGGINGARFRÖUEN  
HAFNAKIRKI  
*Sýna Árnadóttir*

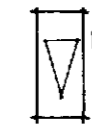


GRUNNFLOTUR ÍBÚÐARHÚSS 143 M<sup>2</sup>  
— " — BIFR. GEYMSLU 58 M<sup>2</sup>

 KVÖÐ UM OPIN  
BÍLASTEÐI

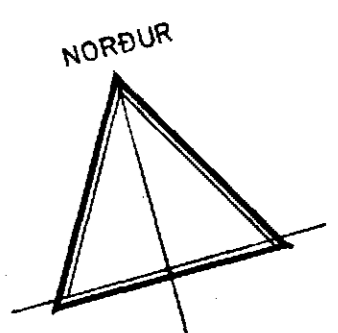

SKÝRINGAR :

- BINDANDI BYGGINGARLÍNA
- - - - - YZTU LEYFILEG MÖRK BYGGINGAR

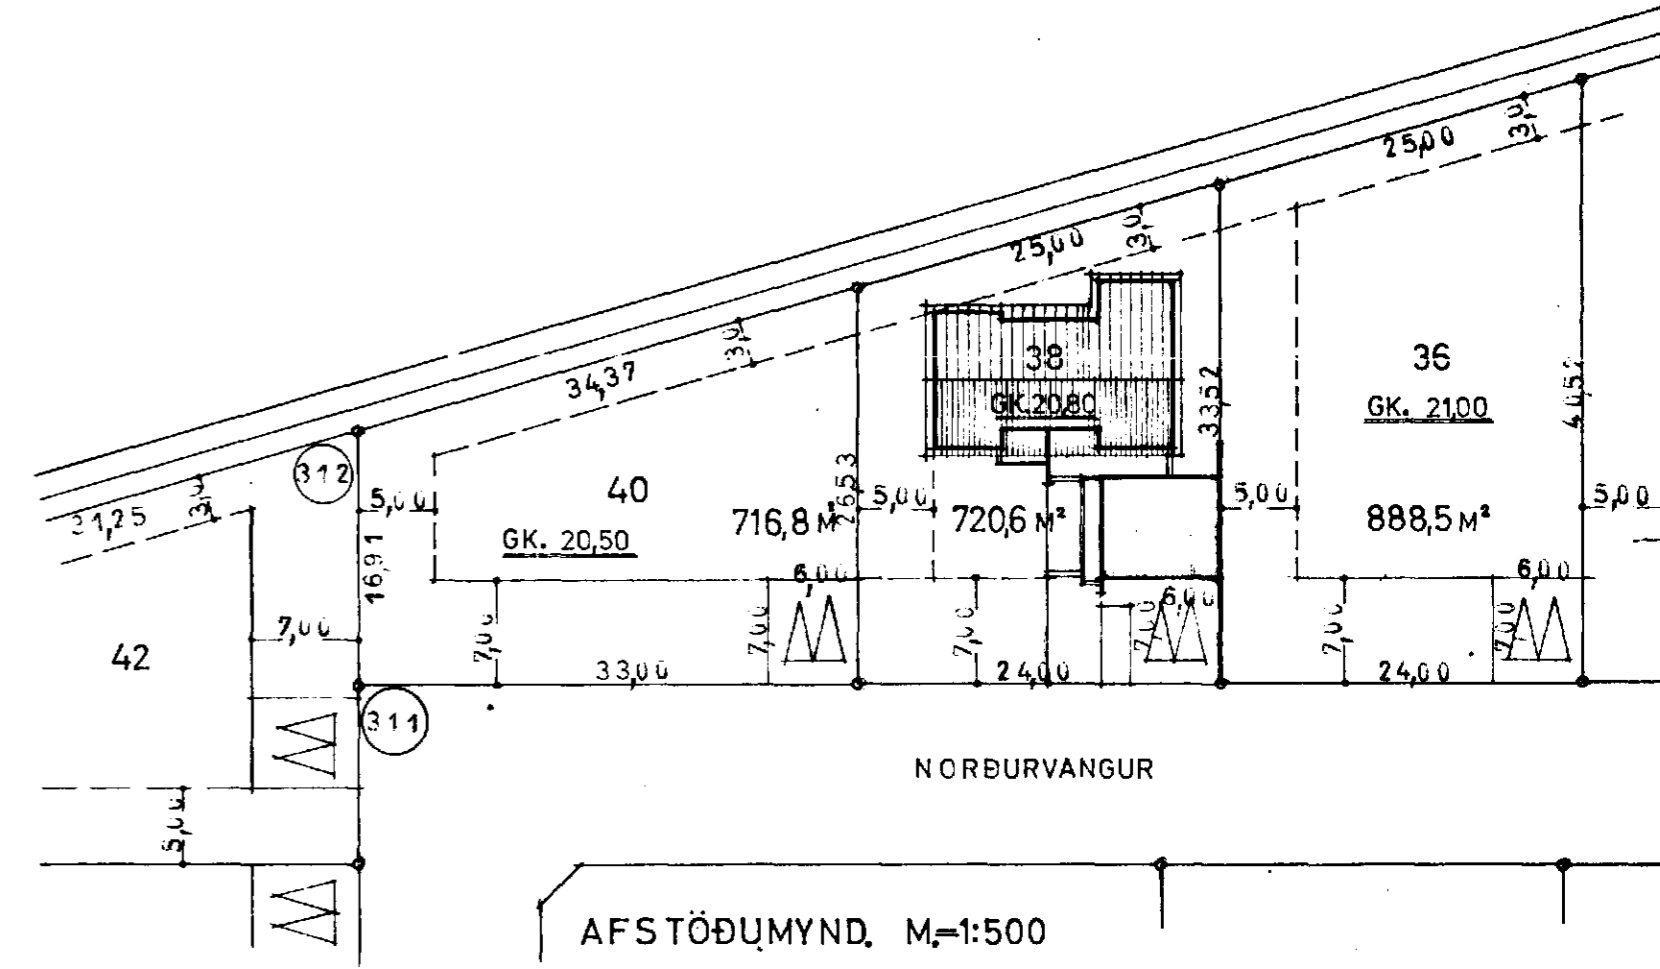

**NORÐURVANGUR NR. 38**  
AFSTÖÐU OG GRUNNMYND. M.=1:100  
REYKJAVÍK 4. OKTÓB. 1972

*Njáll Guðmundsson*  
S. 84885