
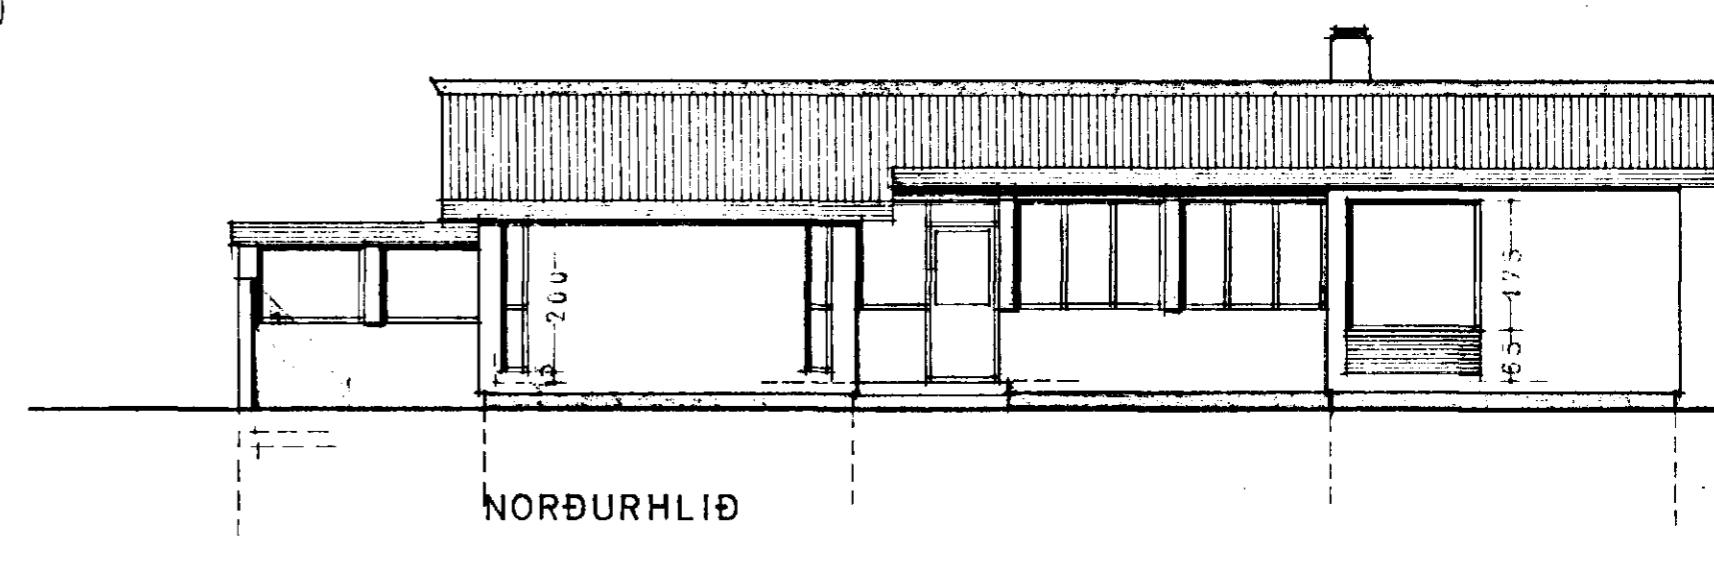
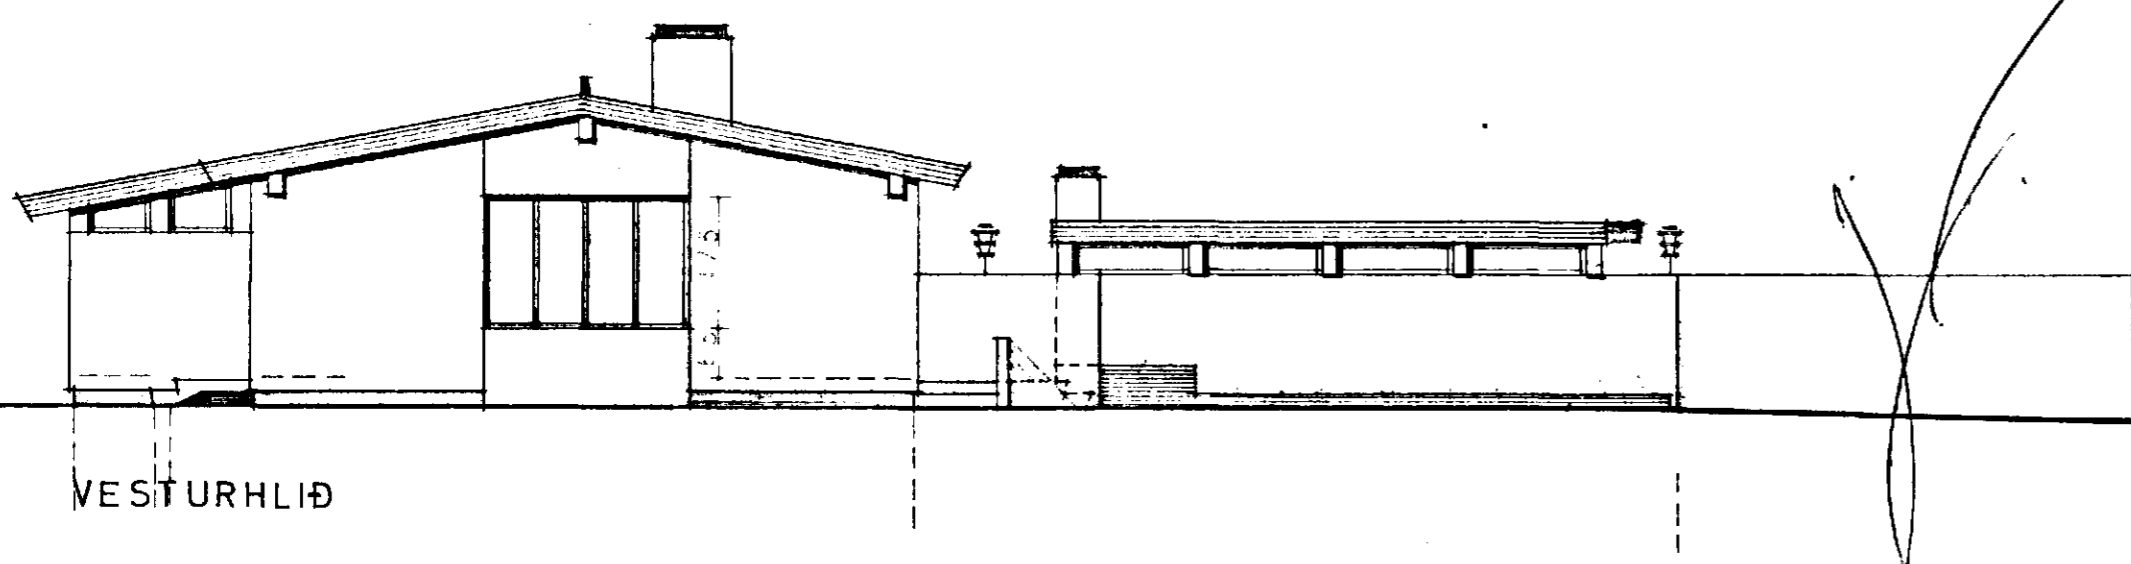
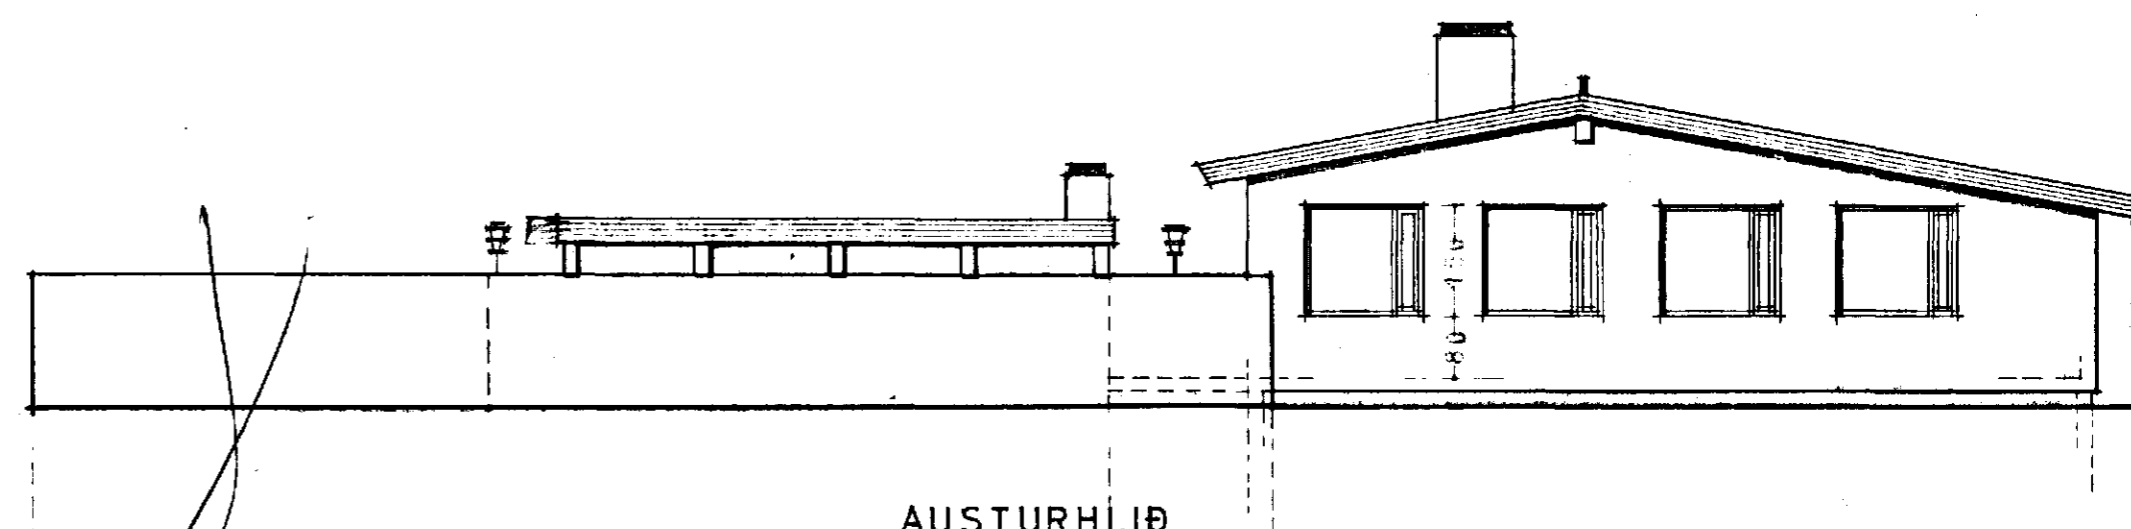


Samþykkt & fundi bygginga-
nefndar þ. 18. 10. 1972

BYGGINGAFULLTÖKN
Í HAFNARVANGI
S. Guðmundsson

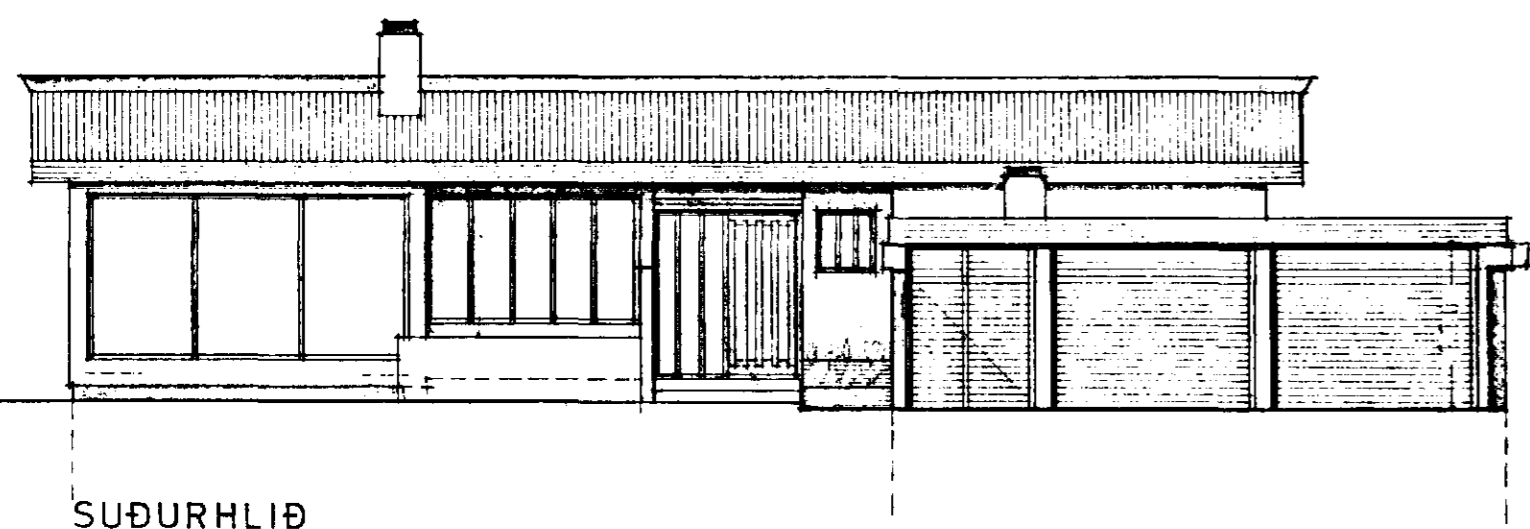

NORÐURVANGUR NR. 38
ÚTLÍTSMYNDIR, M=1:100
REYKJAVÍK 2. OKTÓB. 1972

S. Guðmundsson
S. 84885

NR. 3